


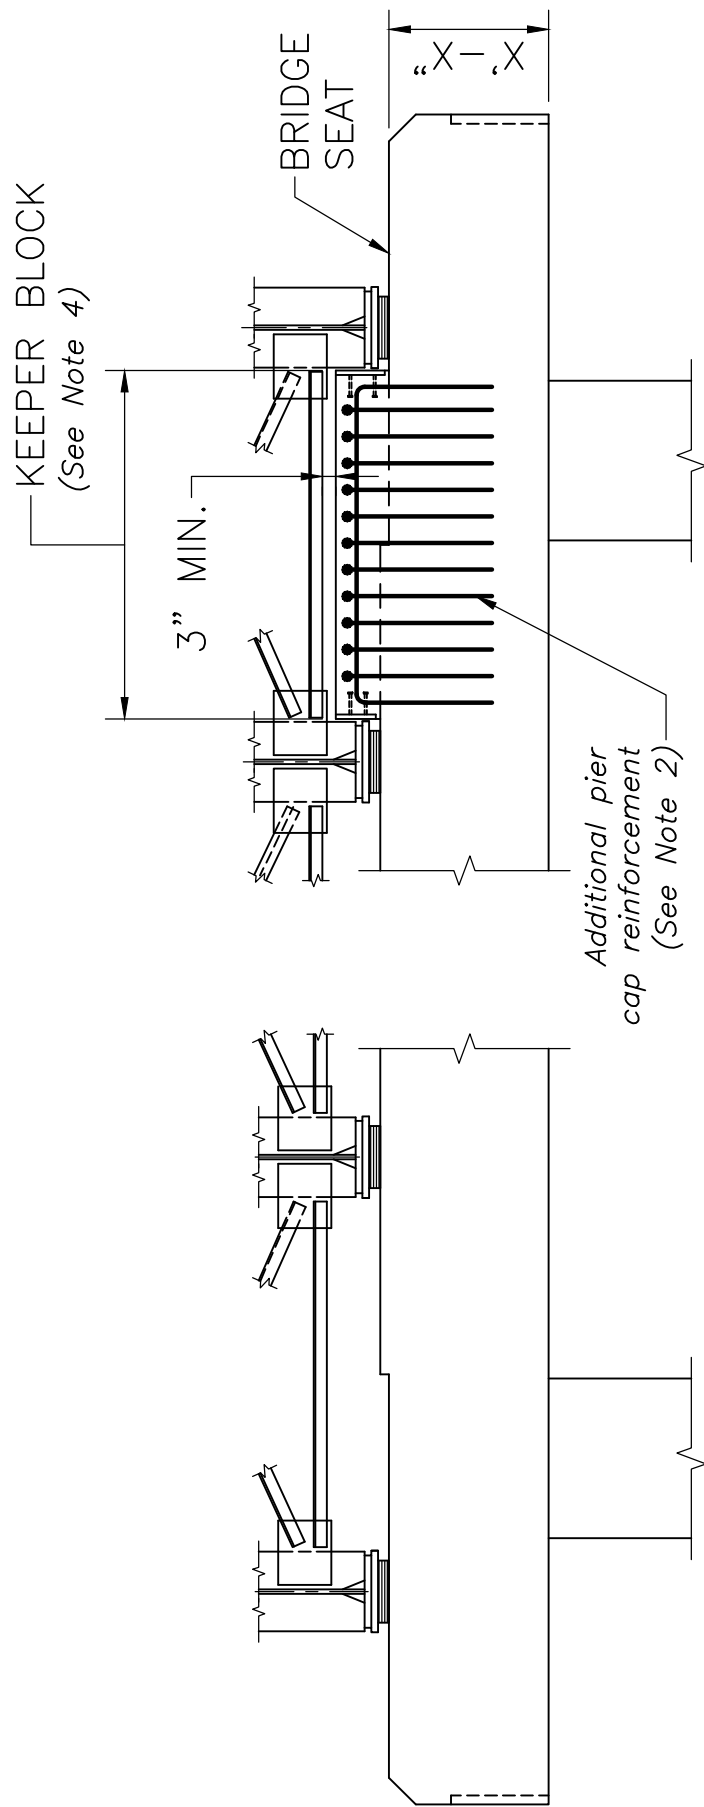

BRIDGE WITHOUT
KEEPER BLOCK

BRIDGE WITH
KEEPER BLOCK

SECTION THRU PIER CAP

SCALE: $\frac{1}{4}" = 1'-0"$

NOTES:

1. Remainder of pier and pier reinforcement omitted for clarity.
2. Additional pier cap reinforcement shall be designed as a restraint for transverse seismic loads.
3. Transverse section shall be drawn without breaks and to scale on the Construction Drawings and all reinforcement shall be included.
4. For keeper block details see Dwg. No. 5.5.3 and 5.5.4.
5. For pier details see Chapter 3.



LRFD BRIDGE
MANUAL, PART II

SECTION THRU PIER CAP

PIER DETAILS

DATE OF ISSUE
JUNE 2013

DRAWING NUMBER

5.5.2