


PLAN OF KEEPER BLOCK

PIER DETAILS

DATE OF ISSUE
 JUNE 2013

DRAWING NUMBER
5.5.3

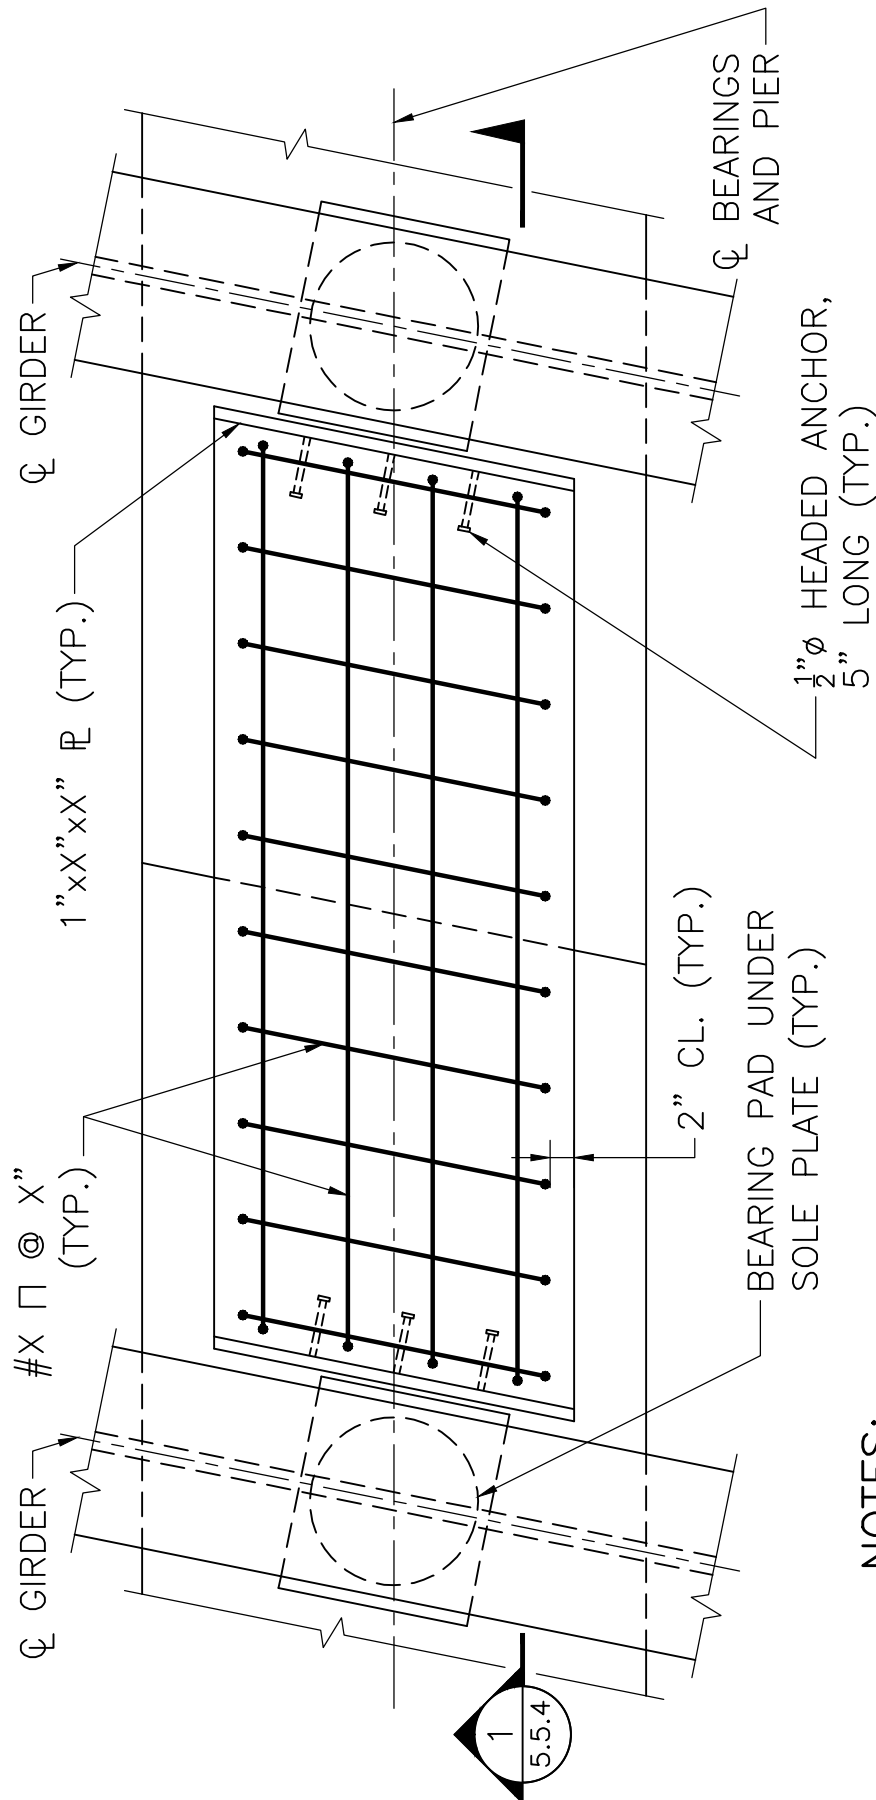

NOTES:

1. KEEPER BLOCKS SHALL BE CAST BEFORE BEAMS ARE SET.
2. STEEL PLATES EMBEDDED IN KEEPER BLOCK SHALL BE HOT-DIP GALVANIZED.

PLAN OF KEEPER BLOCK

SCALE: $\frac{3}{4}$ " = 1'-0"

NOTE:

Reinforcement configuration shown is conceptual. The Designer shall determine bar size and spacing as required by the actual design.