


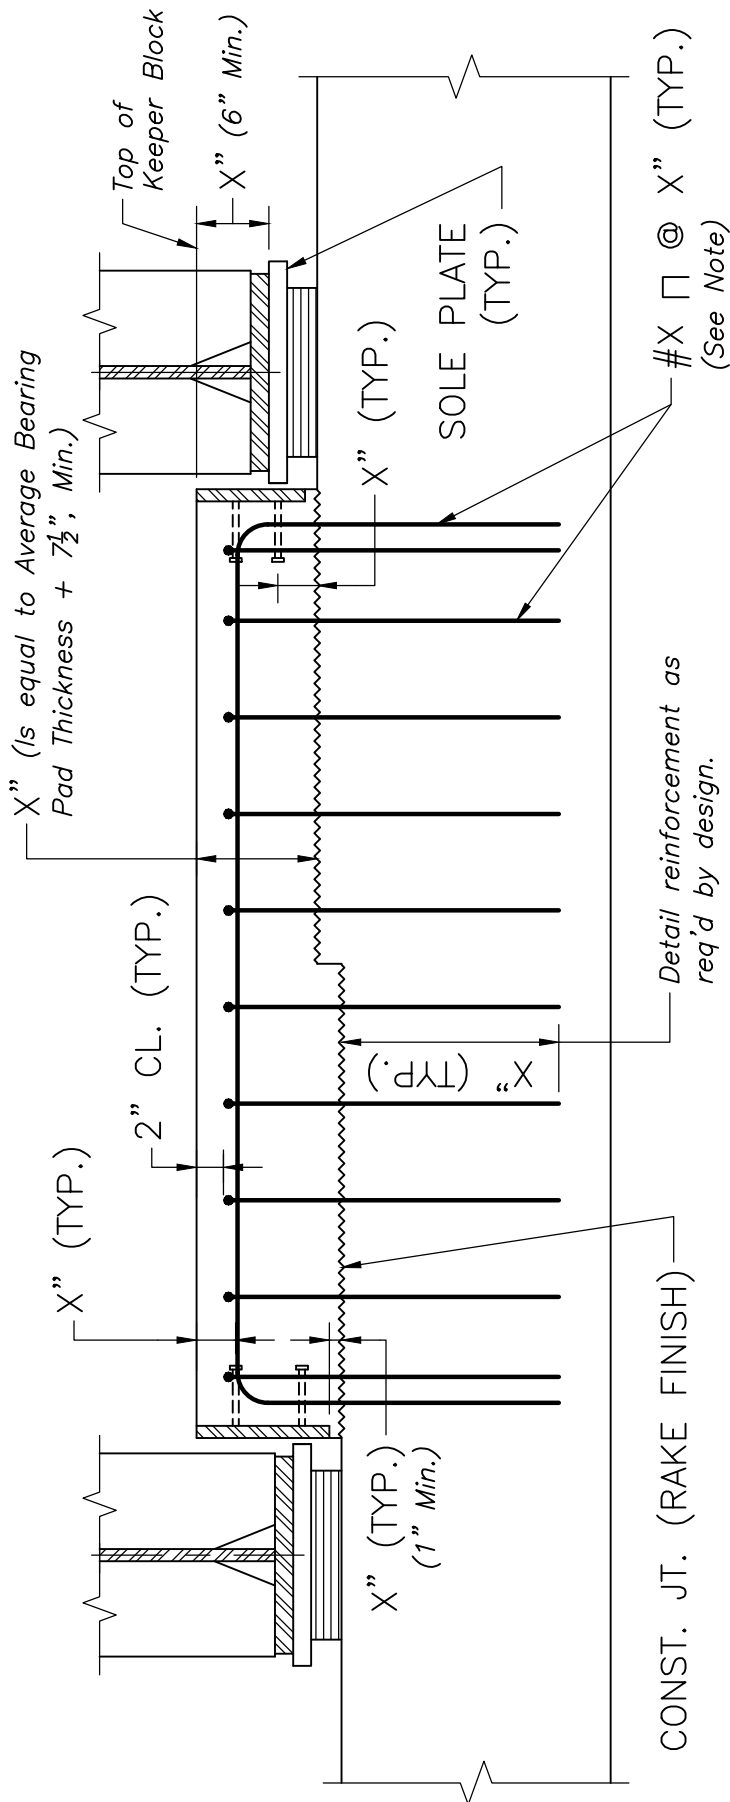

NOTE:

TOP OF INTERMEDIATE KEEPER BLOCK SHALL BE TROWELED SMOOTH.

SECTION 1

SCALE: $\frac{3}{4}" = 1'-0"$

NOTE:

Design as shear friction reinforcement to resist transverse seismic loads. Reinforcement shown is conceptual. The Designer shall determine bar size and spacing as required by the actual design.



LRFD BRIDGE
MANUAL, PART II

**KEEPER BLOCK
VERTICAL SECTION**
PIER DETAILS

DATE OF ISSUE
JUNE 2013

DRAWING NUMBER

5.5.4