


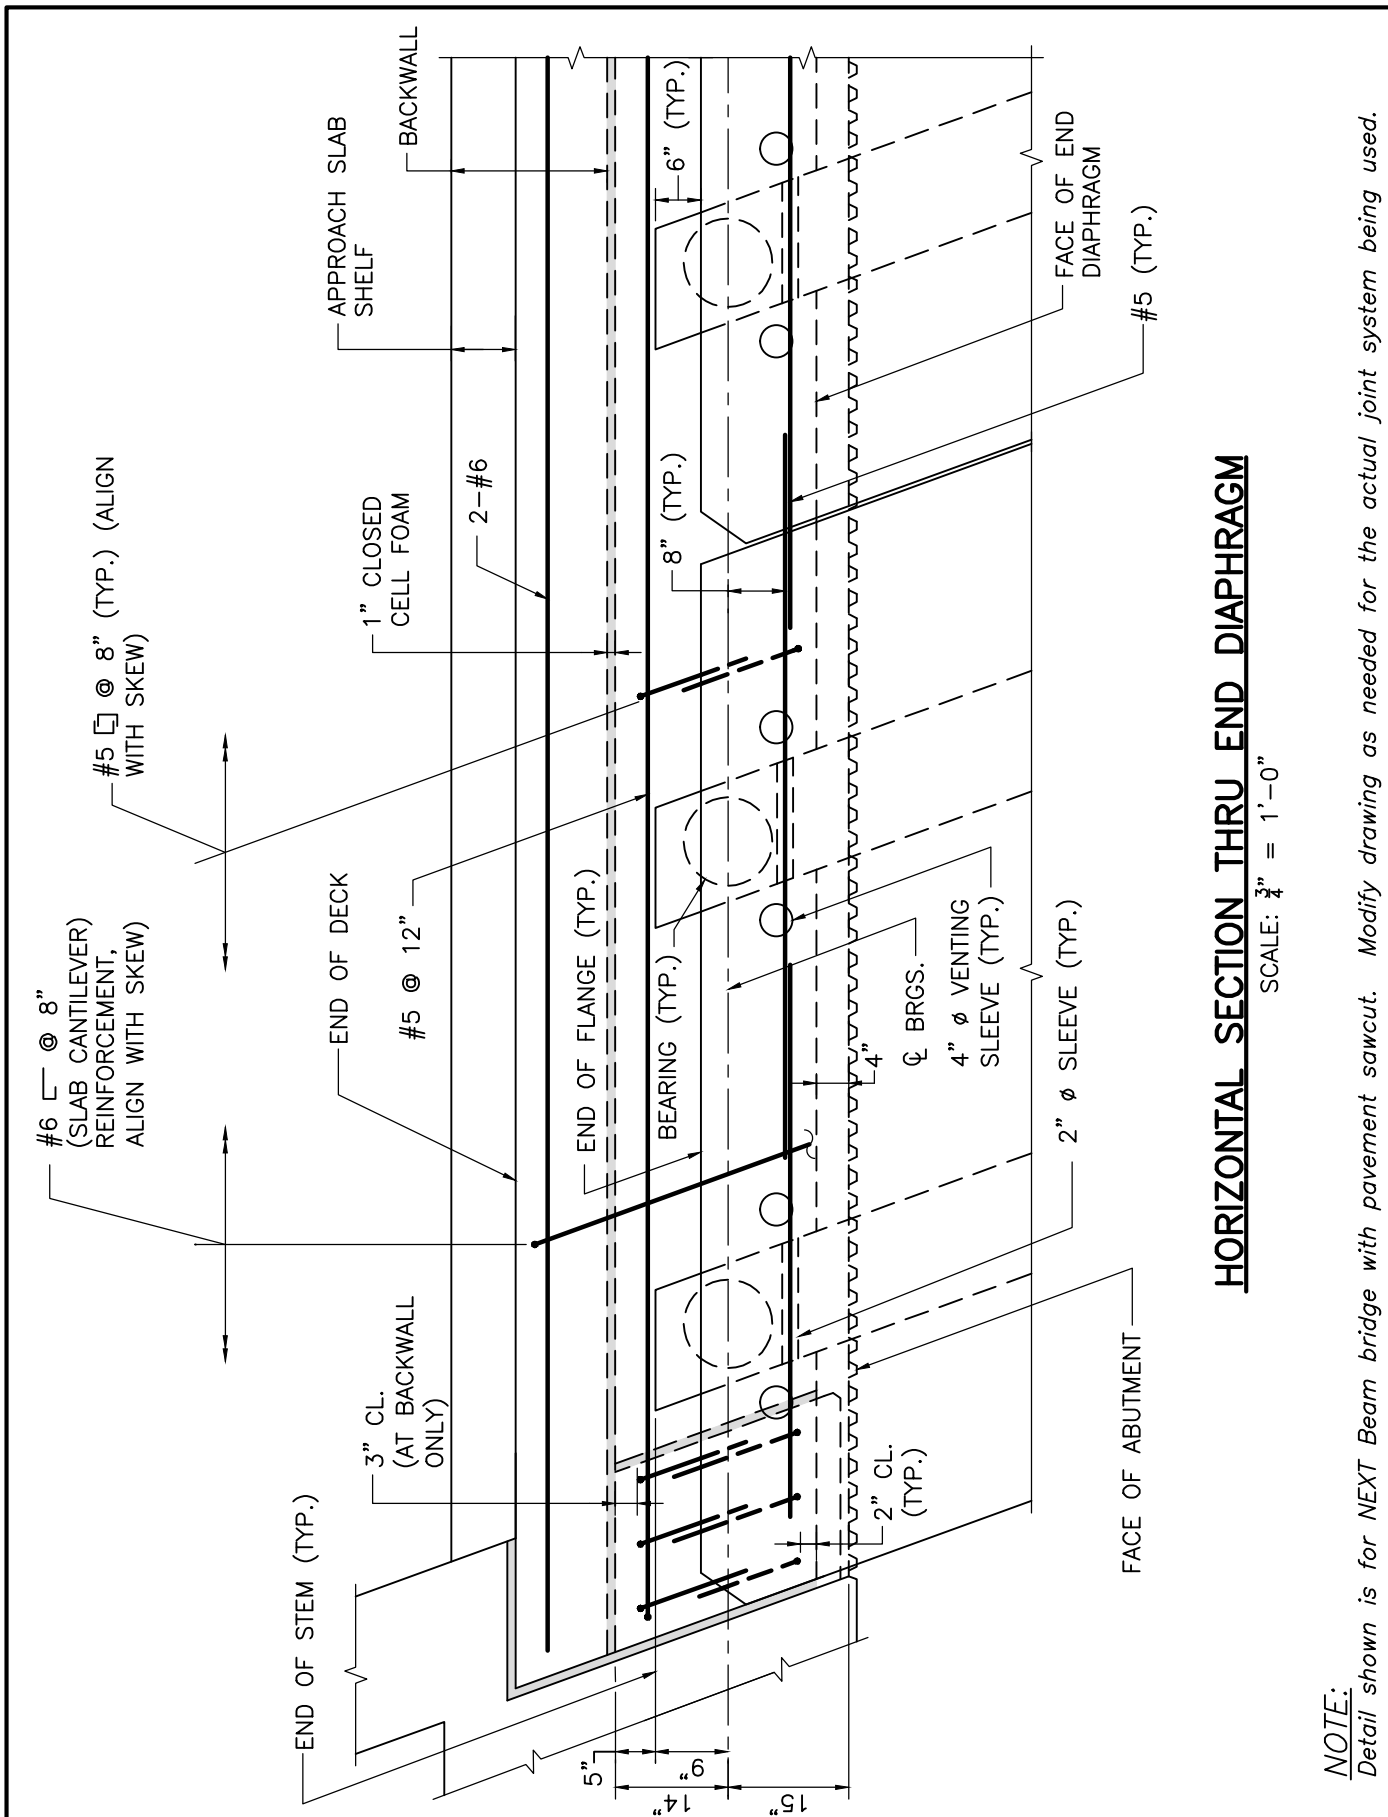

HORIZONTAL SECTION THRU END DIAPHRAGM

SCALE: $\frac{3}{4}" = 1'-0"$

NOTE:

Detail shown is for NEXT Beam bridge with pavement sawcut. Modify drawing as needed for the actual joint system being used.