


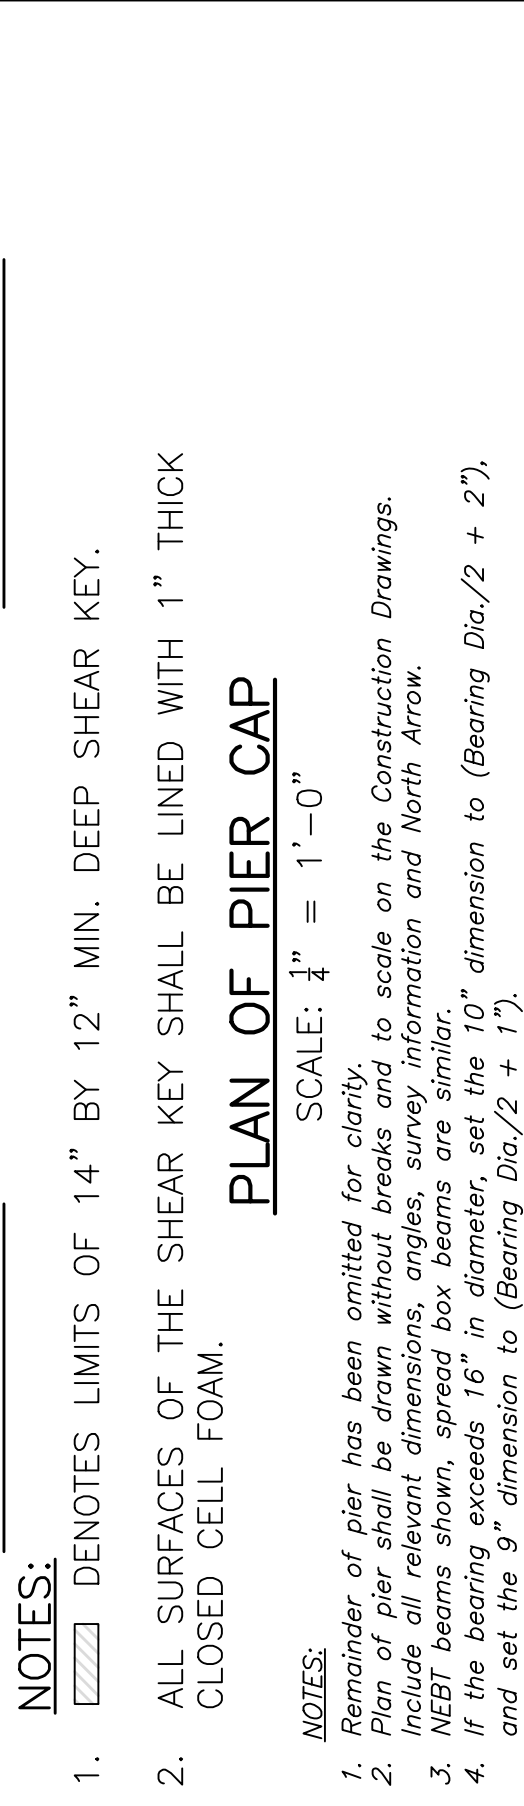

1. Remainder of pier has been omitted for clarity.
2. Plan of pier shall be drawn without breaks and to scale on the Construction Drawings. Include all relevant dimensions, angles, survey information and North Arrow.
3. NEBT beams shown, spread box beams are similar.
4. If the bearing exceeds 16" in diameter, set the 10" dimension to (Bearing Dia./2 + 2"), and set the 9" dimension to (Bearing Dia./2 + 1").