





## CONSTRUCTION JOINTS

### GENERAL DECK DETAILS

DATE OF ISSUE  
JUNE 2013

DRAWING NUMBER  
**7.1.15**

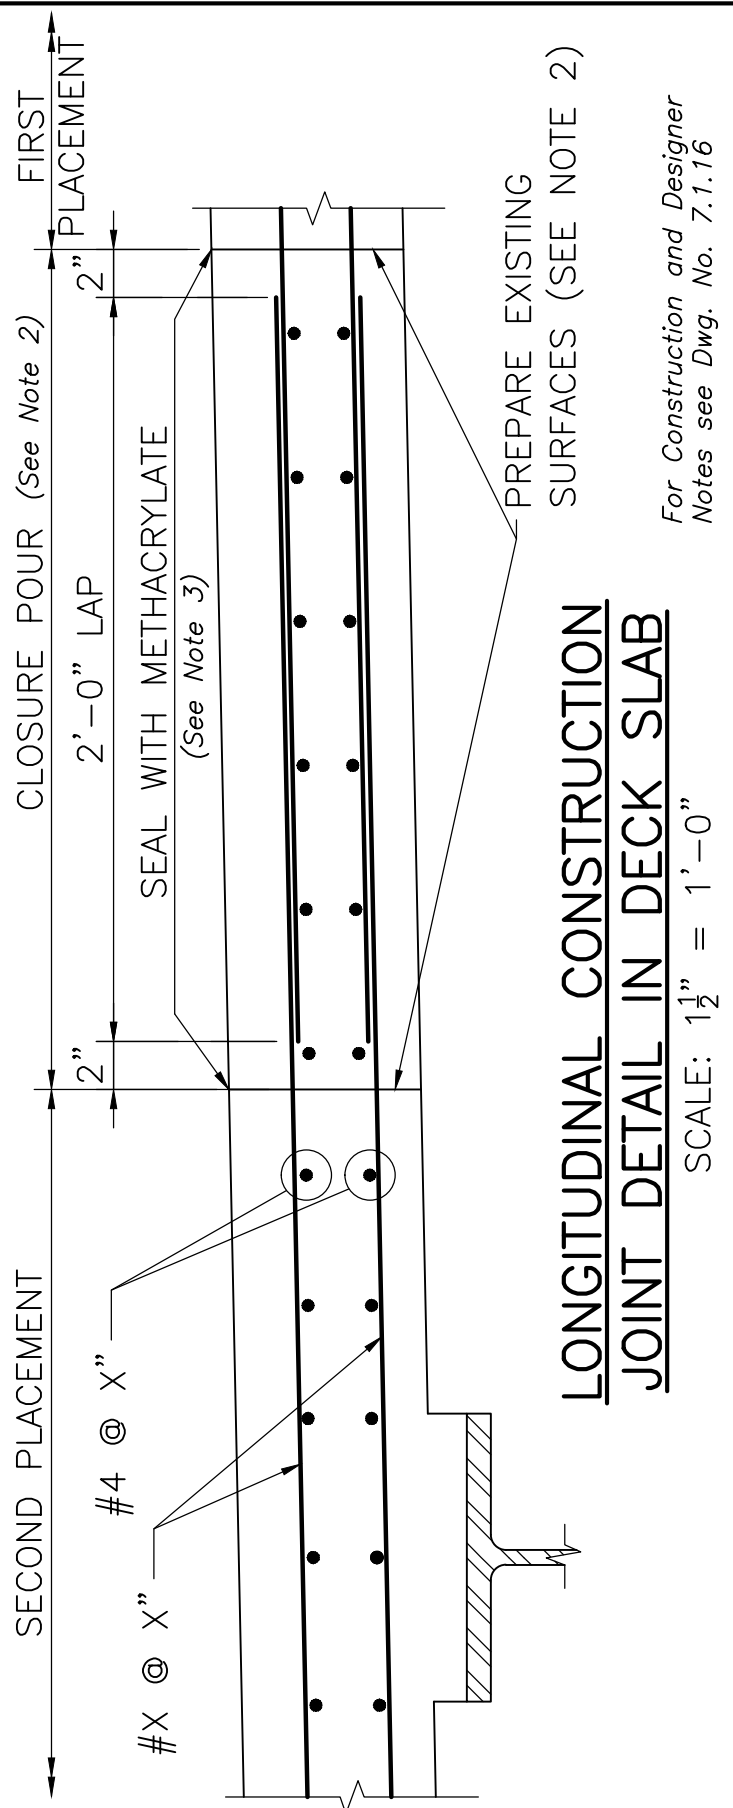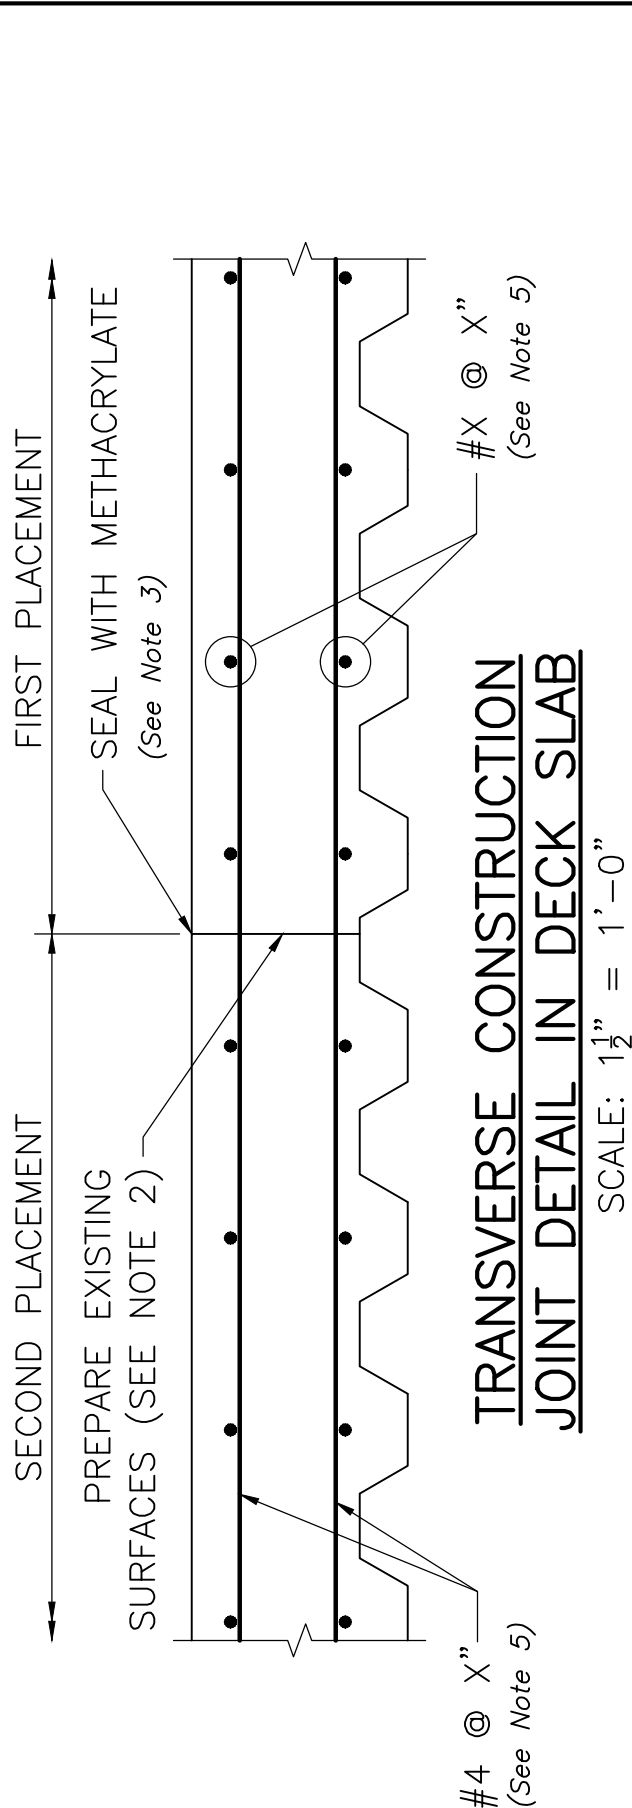

For Construction and Designer  
Notes see Dwg. No. 7.1.16