



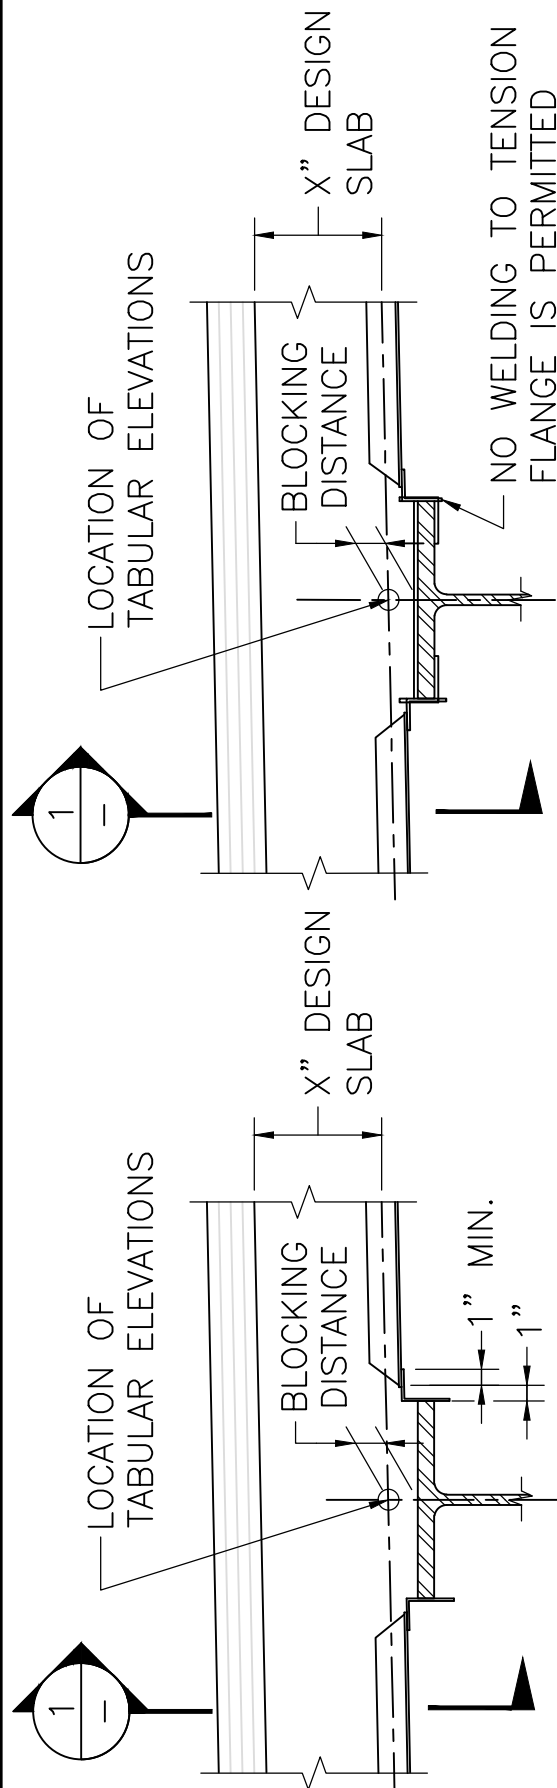

HAUNCH DETAIL AT
 NON-TENSION FLANGE AREA

HAUNCH DETAIL AT
 TENSION FLANGE AREA

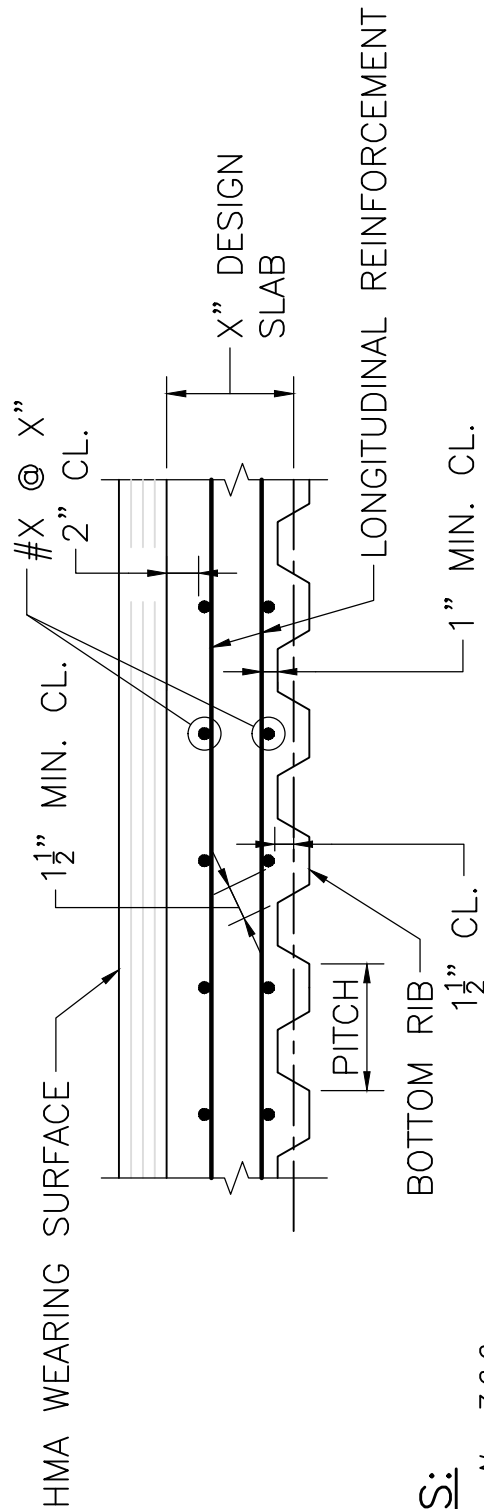

NOTES:

(See Dwg. No. 7.2.2
 for Construction Notes
 to be provided here.)

SECTION 1

STAY-IN-PLACE FORM DETAILS

NOT TO SCALE

NOTE:

Adjust the above details as necessary for exposed deck bridges.