


DETAILS FOR CURVED GIRDERS STAY-IN-PLACE FORMS

DATE OF ISSUE
 JUNE 2013

DRAWING NUMBER
7.2.3

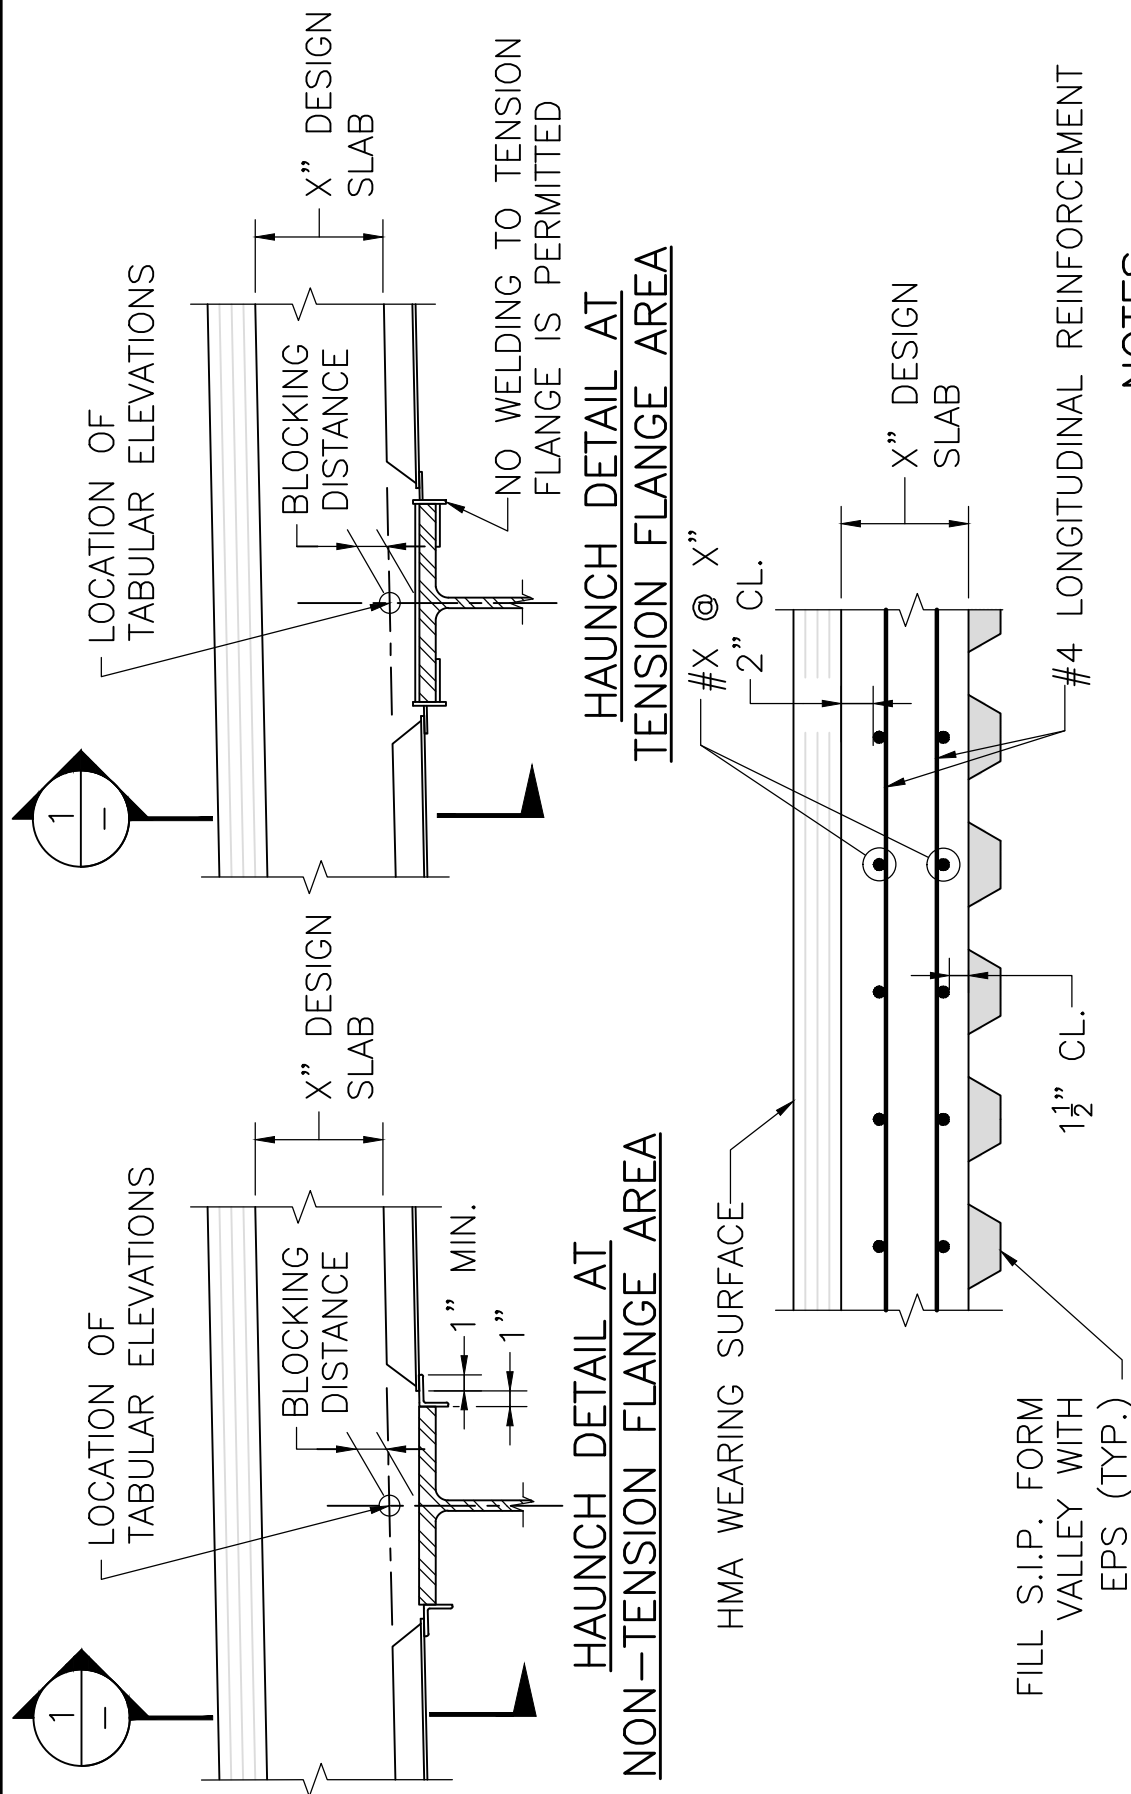

NOTES:

(See Dwg. No. 7.2.4
 for Construction Notes
 to be provided here.)

SECTION 1 STAY-IN-PLACE FORM DETAILS NOT TO SCALE

NOTE:

Adjust the above details as necessary for exposed deck bridges.