



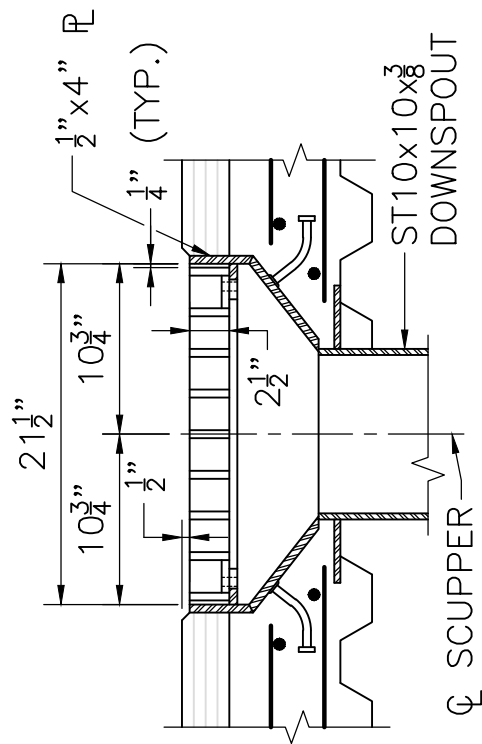

SECTION 1

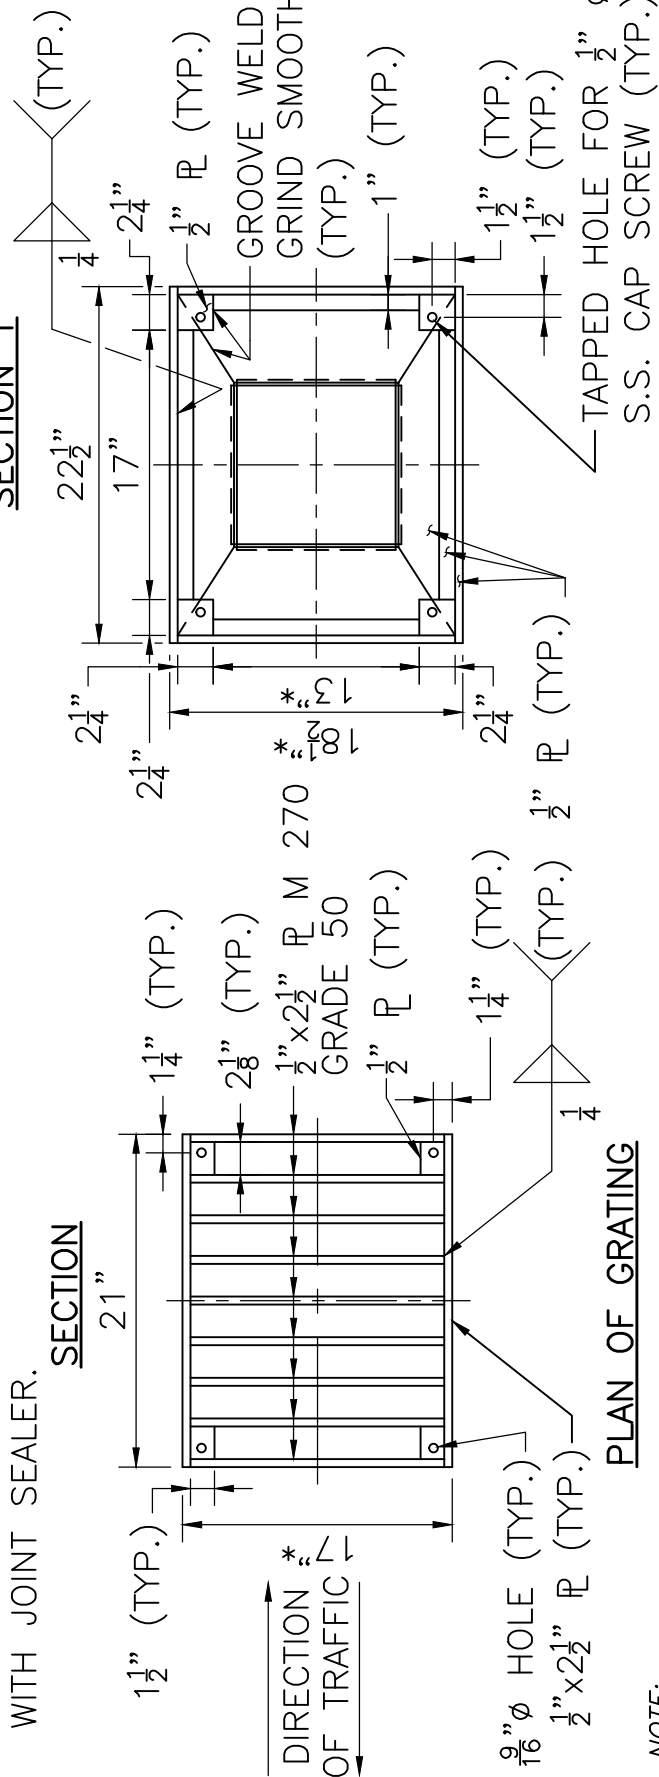

NOTE:

* – The length of the scupper may be increased to allow downspout to clear beam.

PLAN
(GRATING REMOVED)

SCUPPER DETAILS

SCALE: 1" = 1'-0"



SCUPPER DETAILS

DRAINAGE DETAILS

DATE OF ISSUE
JUNE 2013

DRAWING NUMBER

7.3.3