



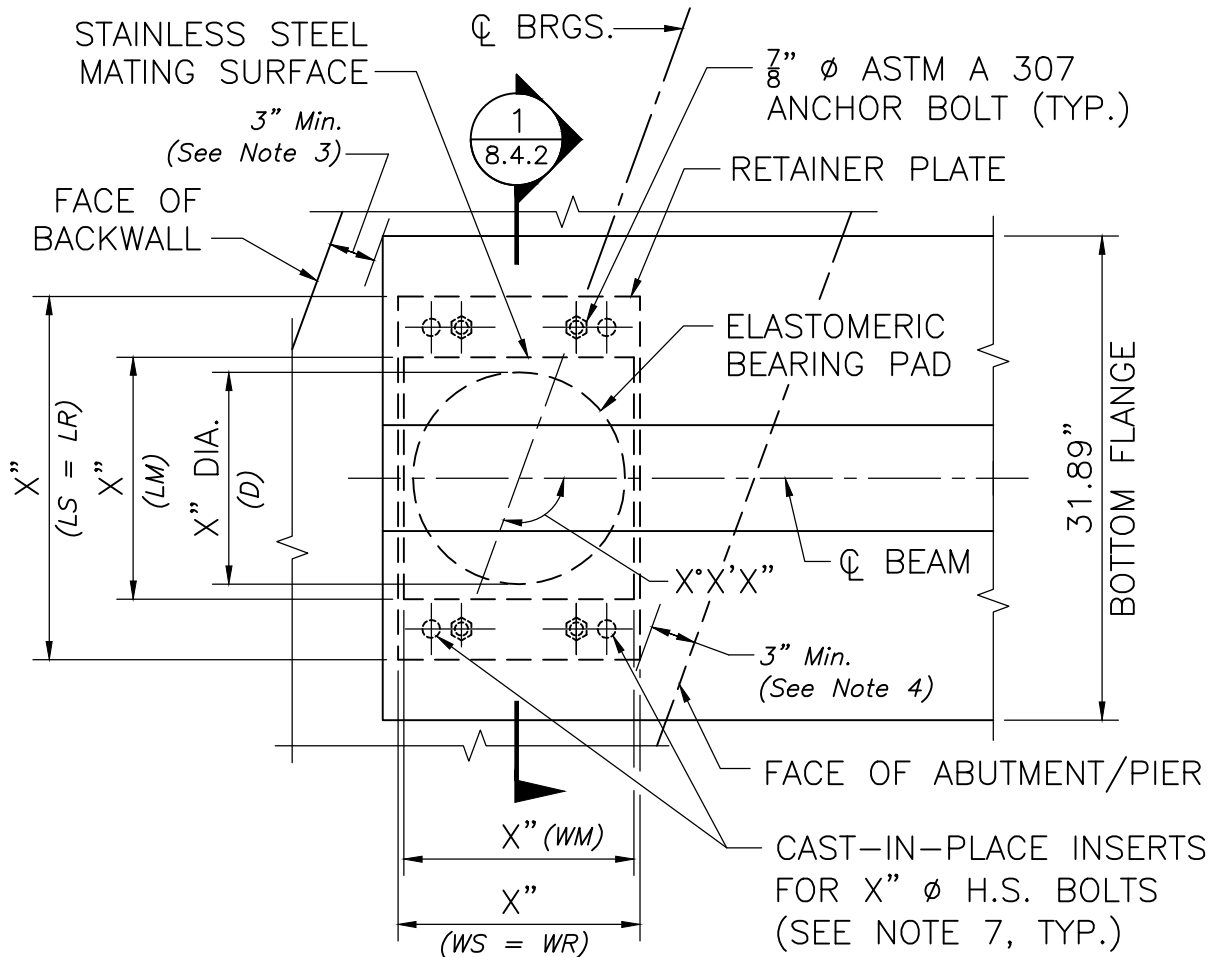

PLAN

SCALE: 1" = 1'-0"

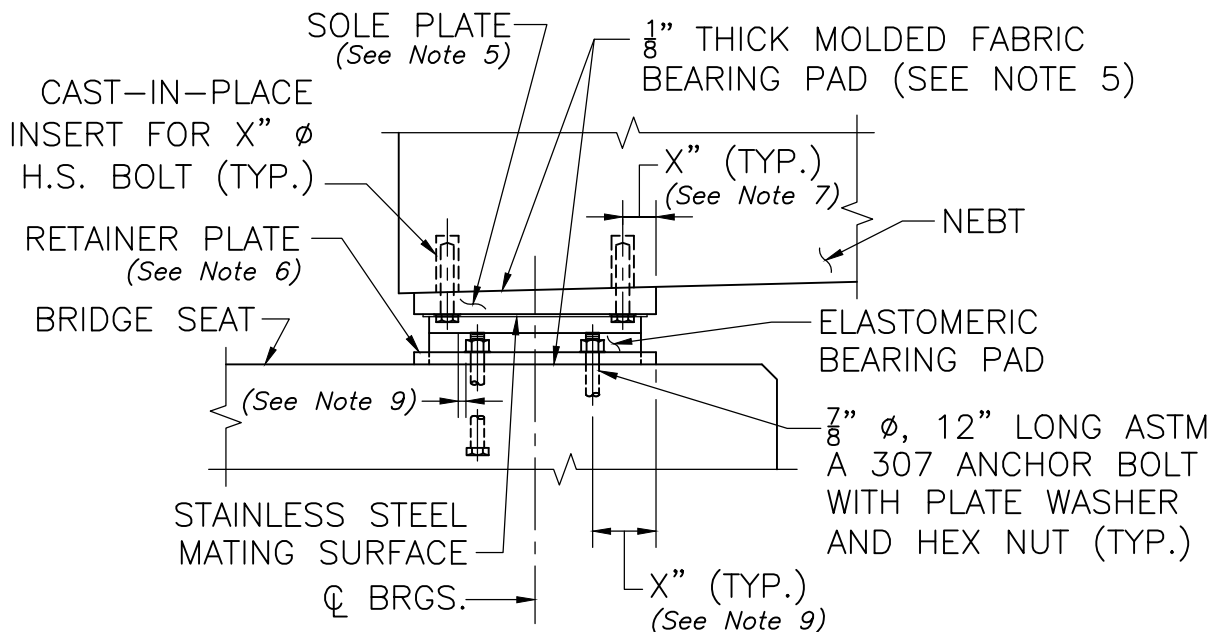

ELEVATION

SCALE: 1" = 1'-0"

NOTE:

For Designer Notes
see Dwg. No. 8.4.3.



LRFD BRIDGE
MANUAL, PART II

STANDARD BEARING ASSEMBLY PLAN AND ELEVATION

SLIDING BEARINGS – NEBT BEAMS

DATE OF ISSUE
JUNE 2013

DRAWING NUMBER

8.4.1