


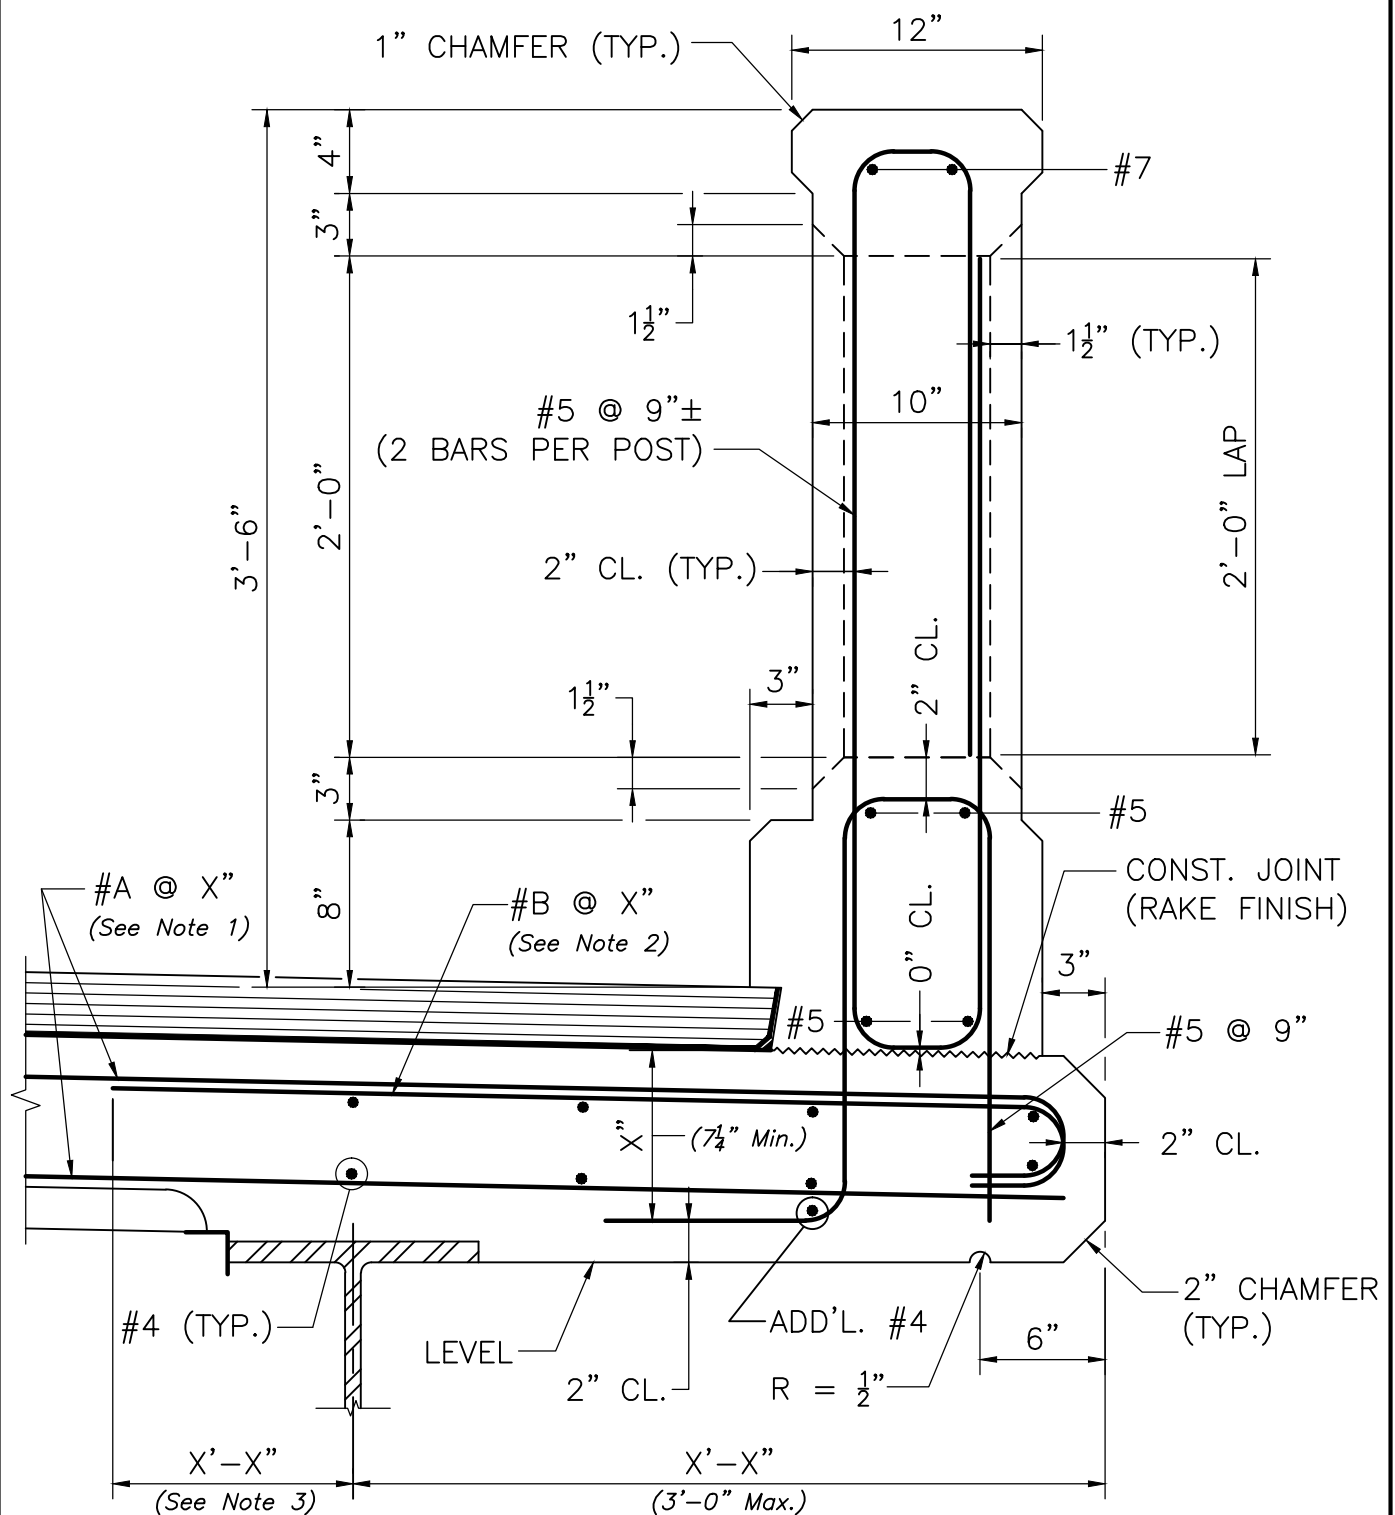

SECTION THRU SAFETY CURB

SCALE: 1 1/2" = 1'-0"

NOTES:

- #A @ X" = Size and spacing of the primary deck slab reinforcement as per Design Tables of Chapter 7.
- #B @ X" = Size and spacing of the Additional Overhang Reinforcement as per Design Tables of Chapter 7.
- Additional Overhang Reinforcement extension (Lext.) as per Design Tables of Chapter 7.



LRFD BRIDGE
MANUAL, PART II

SECTION THRU SAFETY CURB STRINGER BRIDGES CT-TL2 BARRIER

DATE OF ISSUE
JUNE 2013

DRAWING NUMBER

9.2.1