


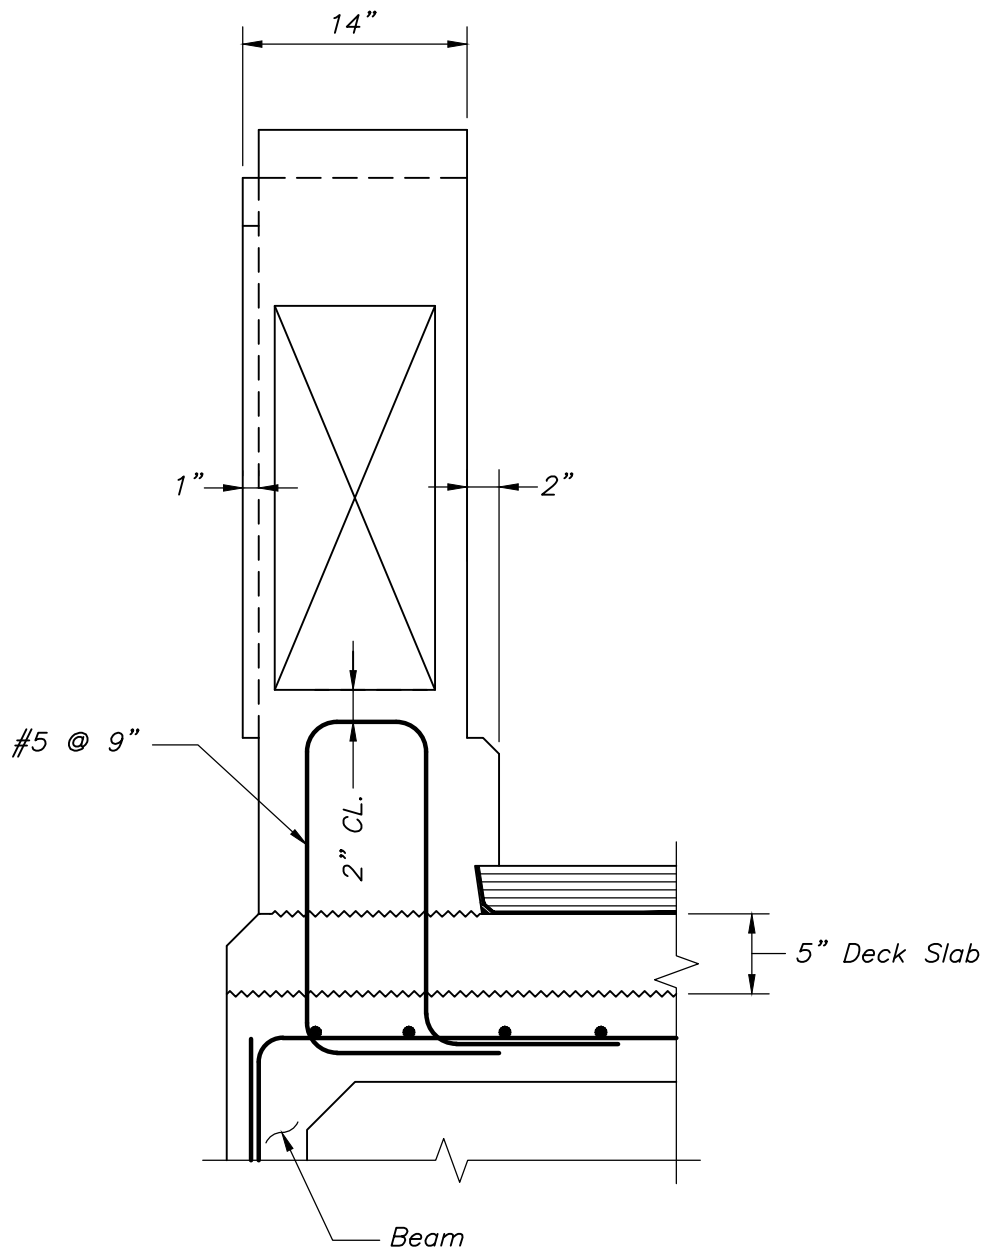

VERTICAL SECTION THRU OPTIONAL PILASTER
 SCALE: 1" = 1'-0"



LRFD BRIDGE
 MANUAL, PART II

MODIFICATIONS FOR ADJACENT BEAM BRIDGES CT-TL2 BARRIER

DATE OF ISSUE
 JUNE 2013

DRAWING NUMBER
9.2.10