


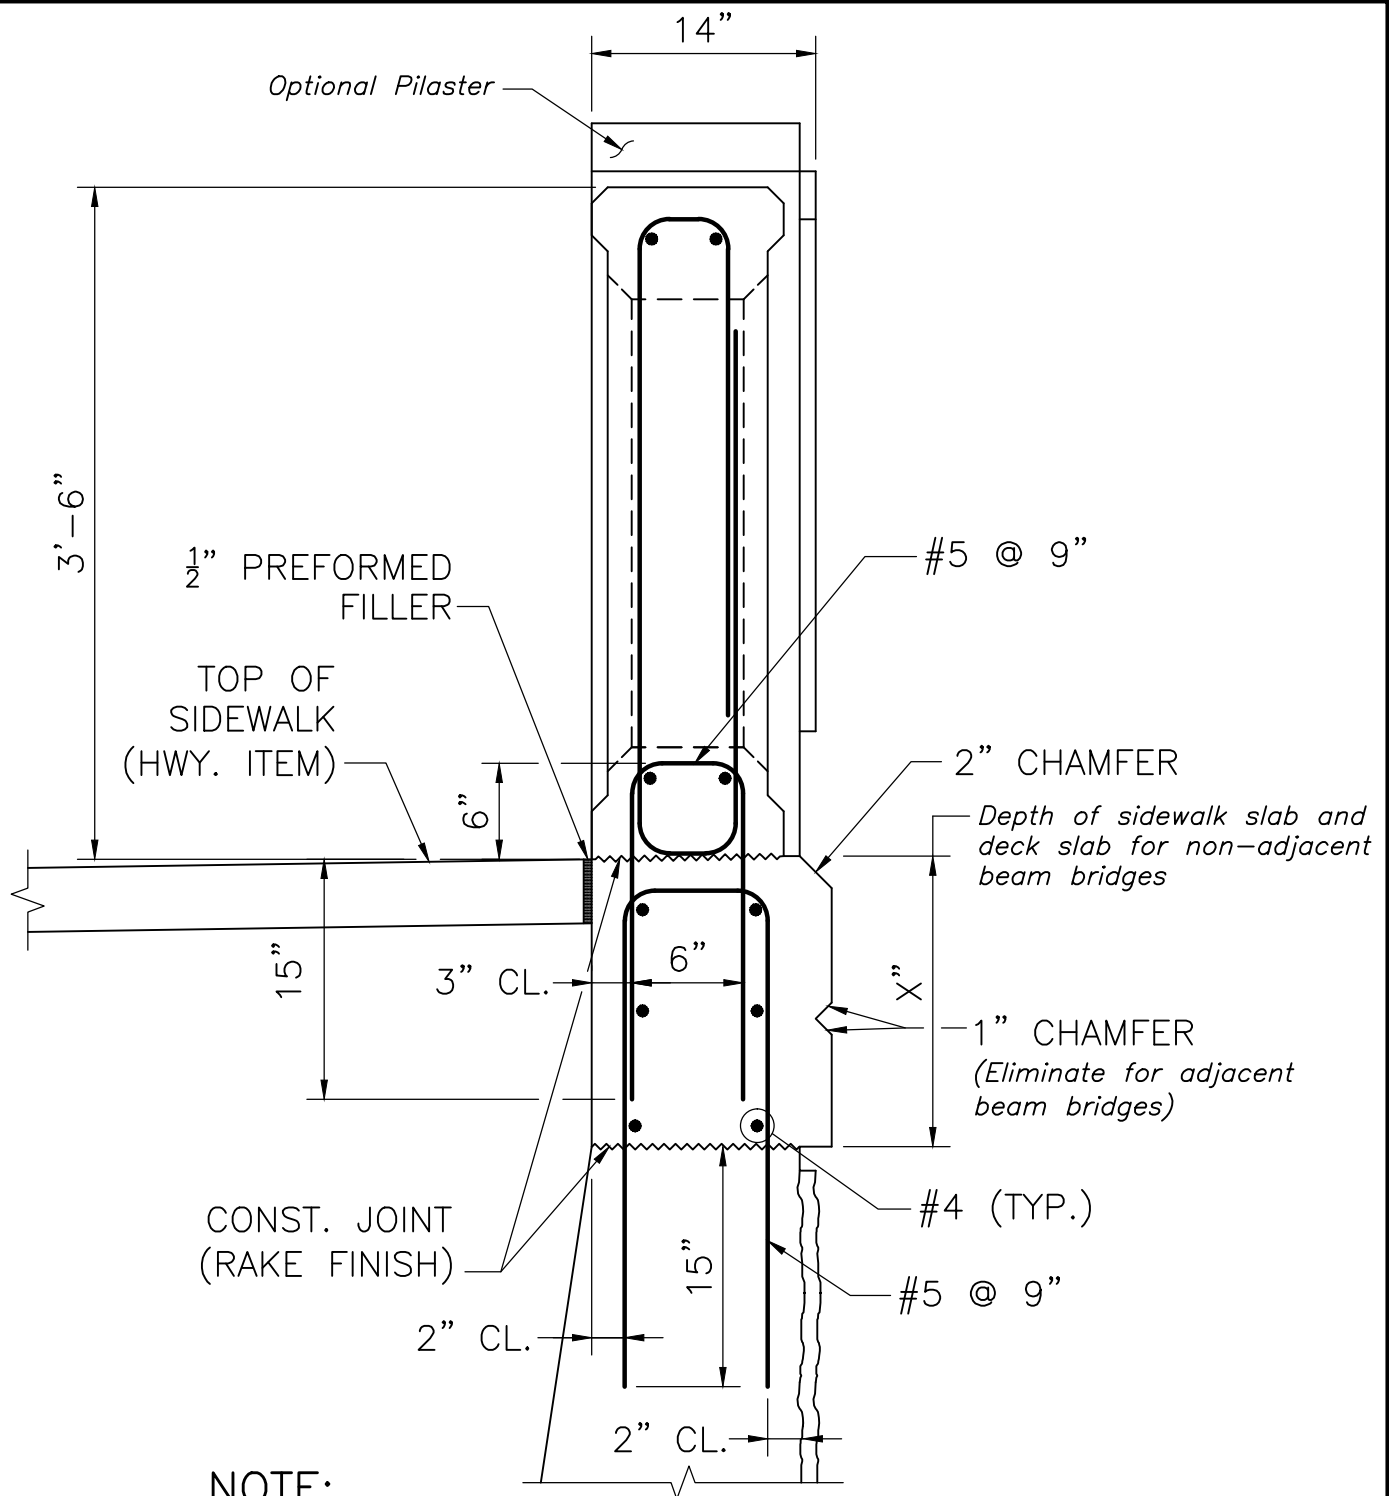

NOTE:

SEE SECTION THRU CT-TL2 AT SIDEWALK FOR DIMENSIONS AND REINFORCEMENT NOT SHOWN HERE.

**TOP OF U-WINGWALL DETAILS
AT SIDEWALK**

SCALE: 1" = 1'-0"

NOTE:

Include and label all reinforcement at the top of the wingwall.



LRFD BRIDGE
MANUAL, PART II

TOP OF U-WINGWALL
DETAILS AT SIDEWALK
CT-TL2 BARRIER

DATE OF ISSUE
JUNE 2013

DRAWING NUMBER

9.2.14