


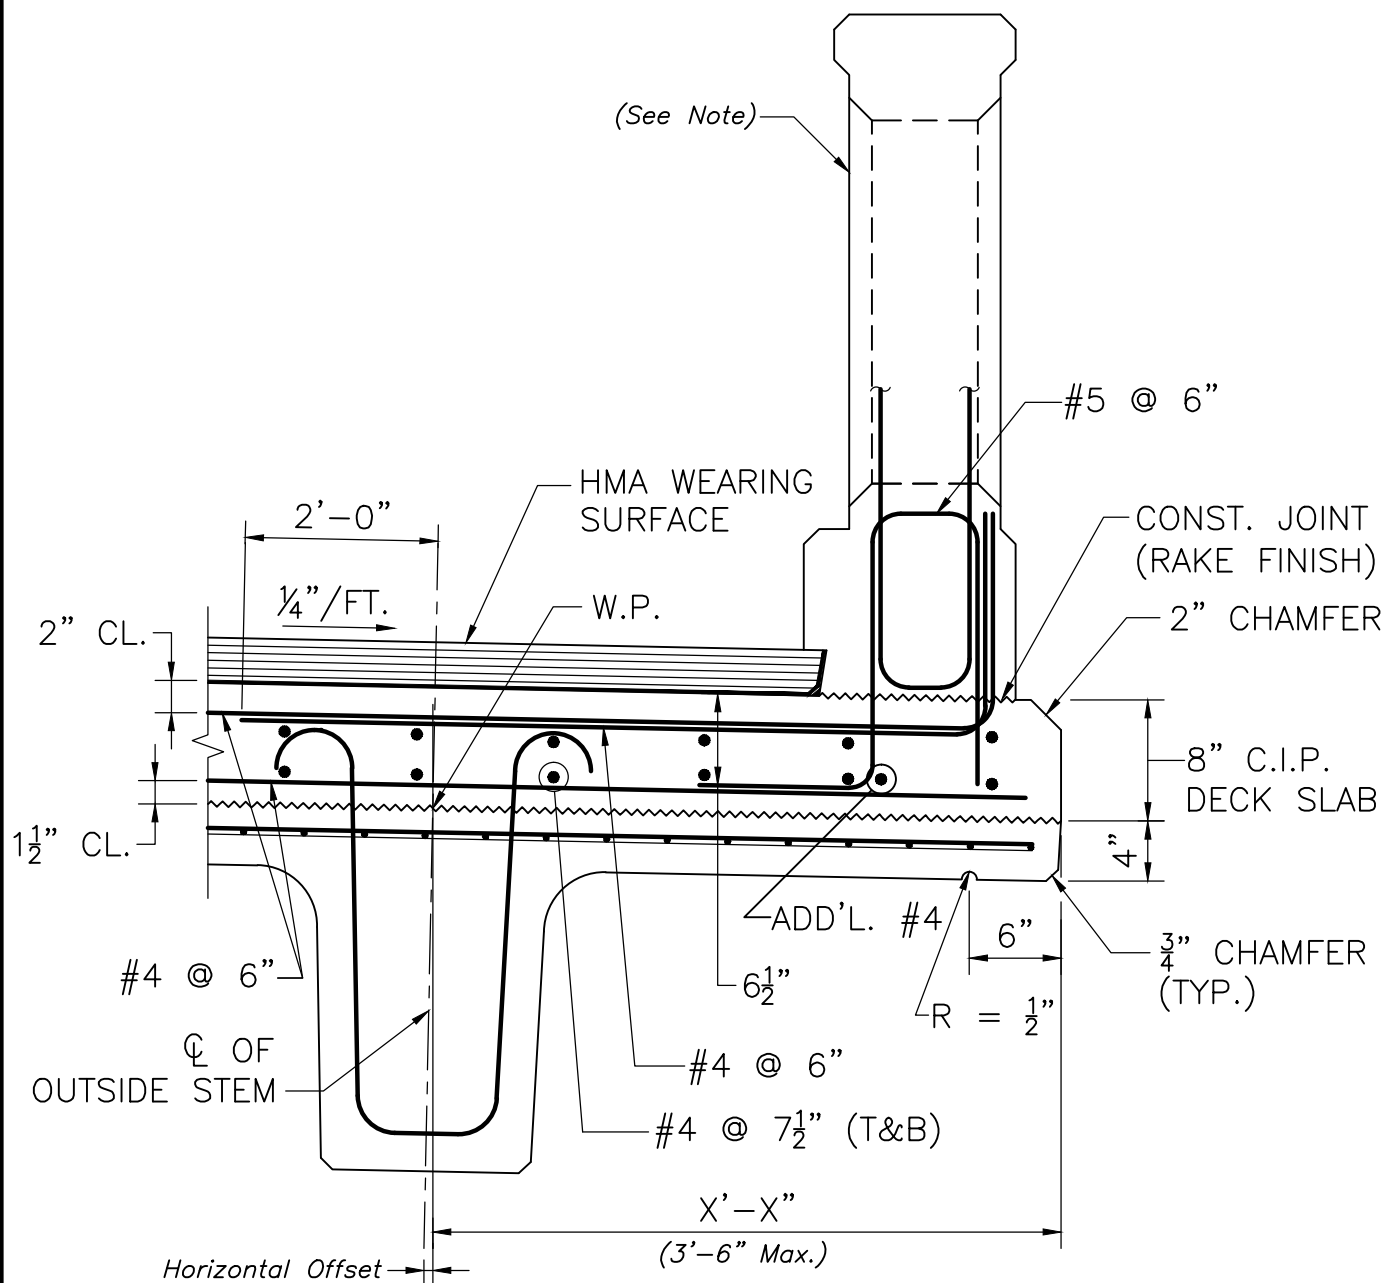

NOTE:

PRESTRESSING STRANDS IN THE BEAM ARE NOT SHOWN FOR CLARITY.

SECTION THRU SAFETY CURB

SCALE: 1" = 1'-0"

NOTE:

Provide all required barrier geometry and reinforcement information as per Dwg. No. 9.2.1.



LRFD BRIDGE
MANUAL, PART II

**SECTION THRU SAFETY CURB
NEXT F BEAM BRIDGES**

CT-TL2 BARRIER

DATE OF ISSUE
JUNE 2013

DRAWING NUMBER

9.2.3