


EXTERIOR BARRIER ELEVATION

CT-TL2 BARRIER

DATE OF ISSUE
 JUNE 2013

DRAWING NUMBER
9.2.8

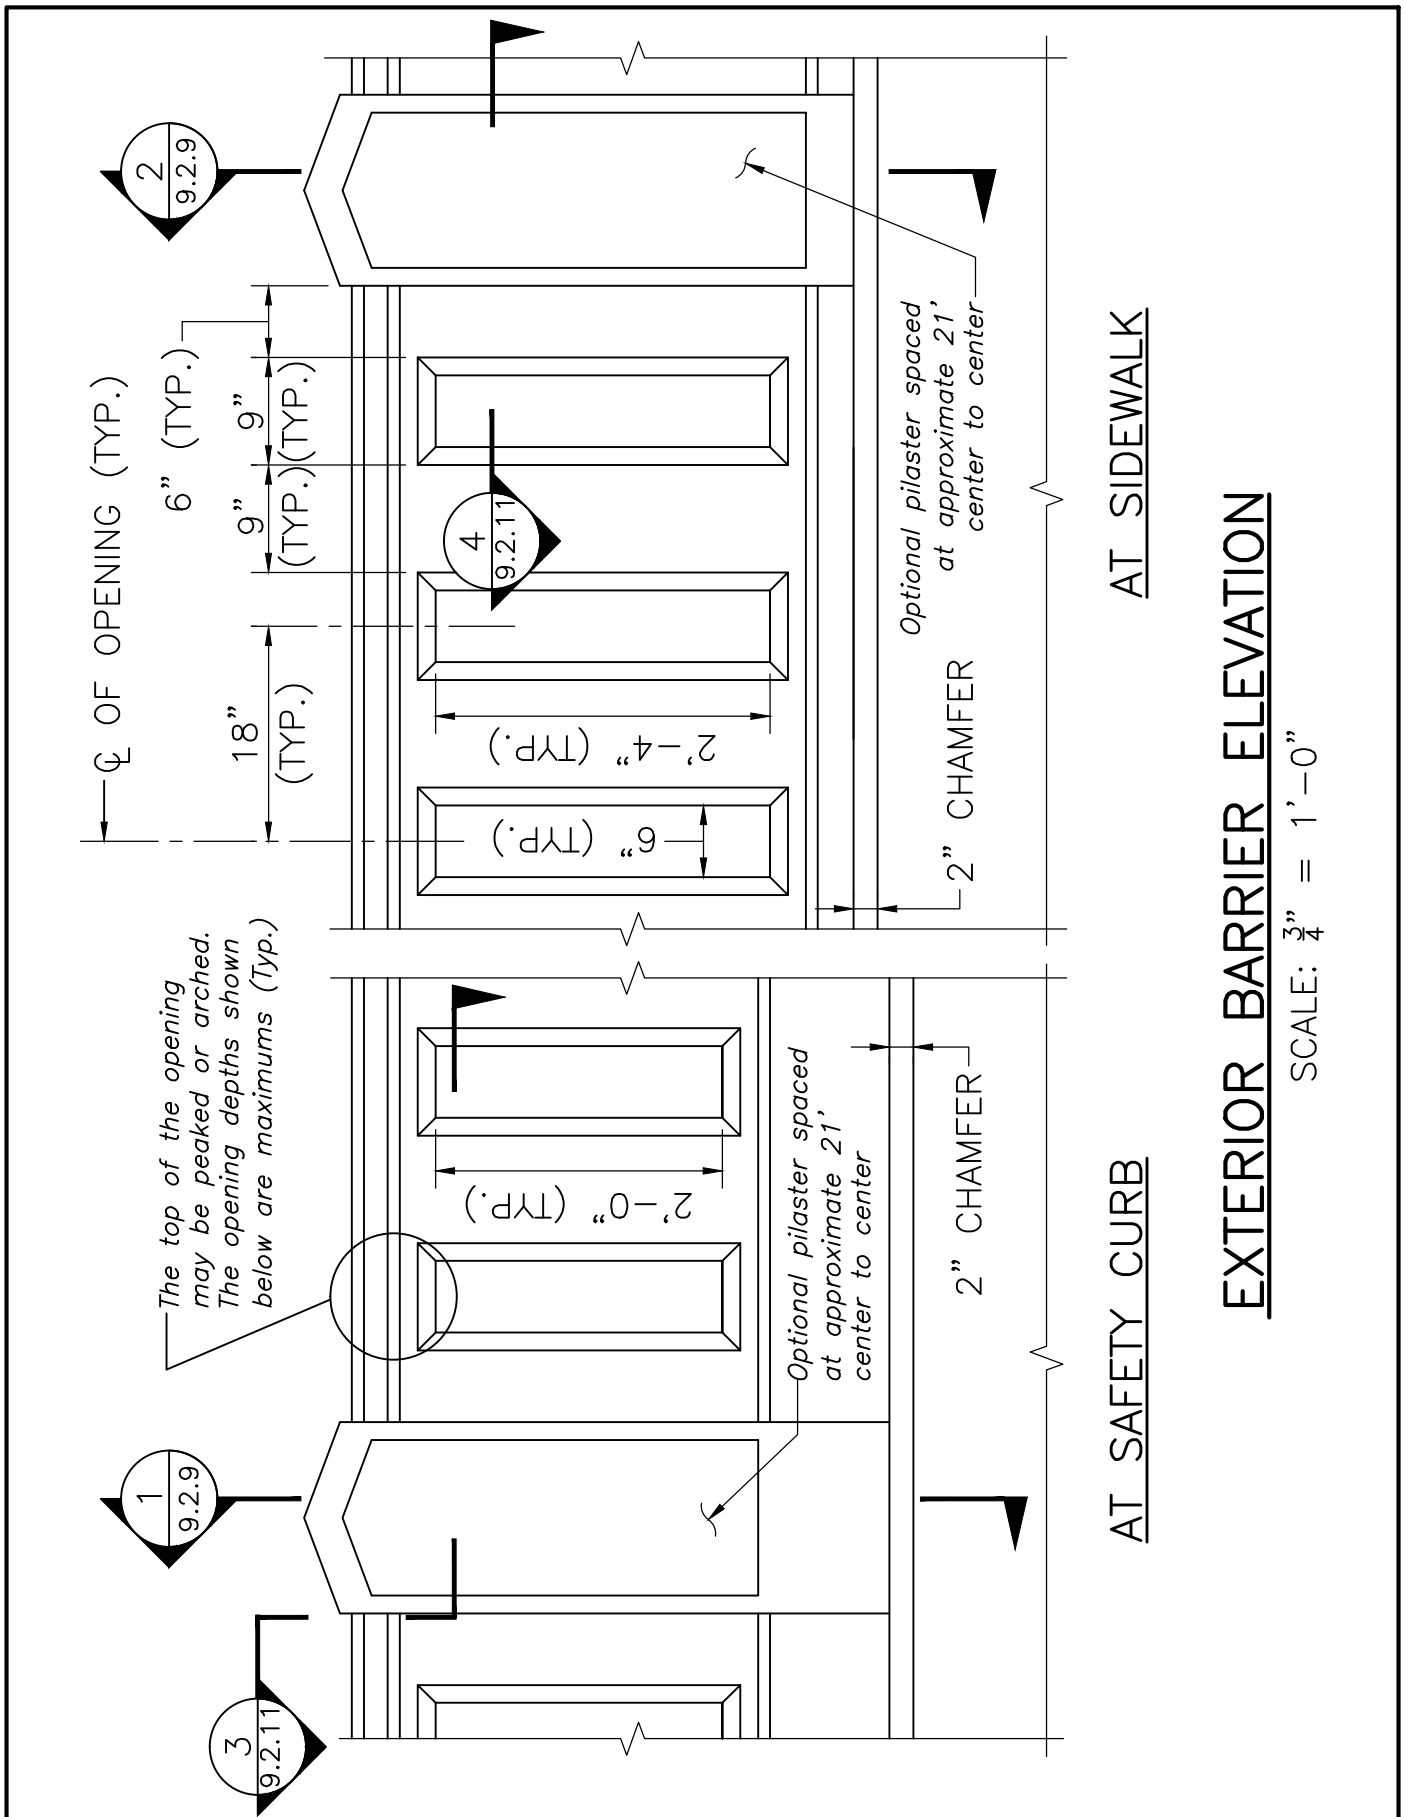

EXTERIOR BARRIER ELEVATION

SCALE: $\frac{3}{4}" = 1'-0"$