


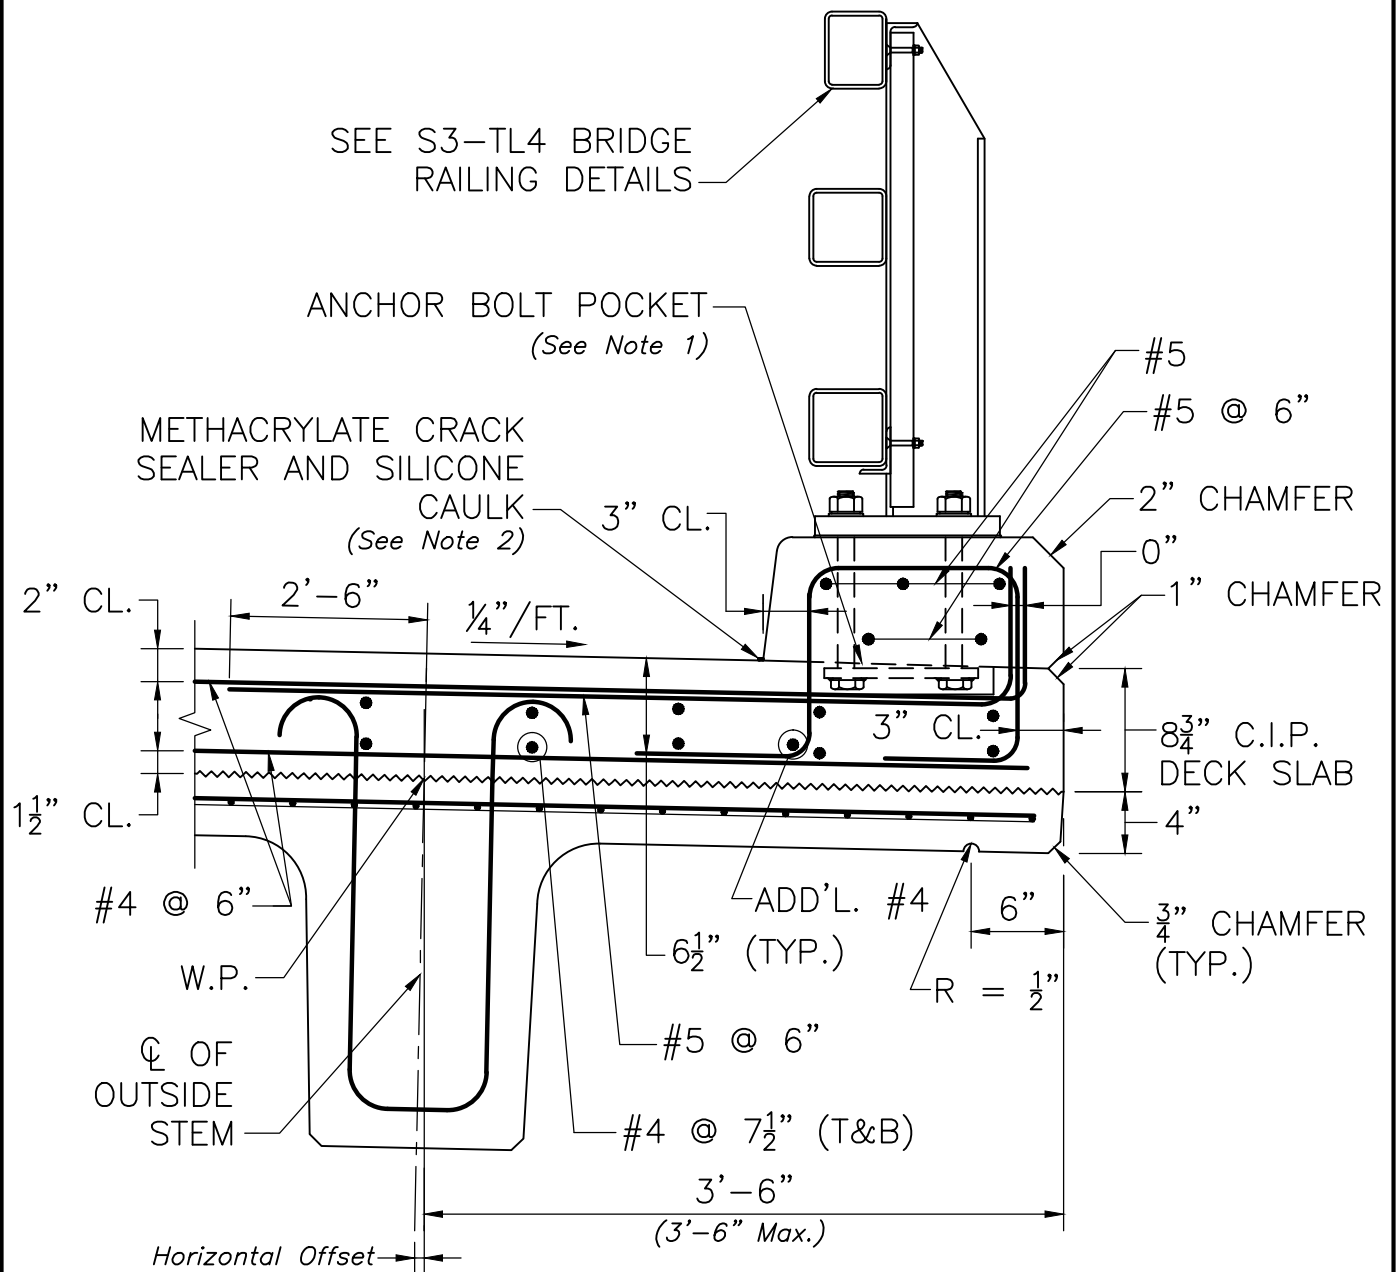

NOTE:

PRESTRESSING STRANDS IN THE BEAM ARE NOT SHOWN FOR CLARITY.

SECTION THRU SAFETY CURB

SCALE: 1" = 1'-0"



LRFD BRIDGE
MANUAL, PART II

SECTION THRU SAFETY CURB, NEXT F
BEAM BRIDGES w/ EXPOSED DECK
S3-TL4 RAILING

DATE OF ISSUE
JUNE 2013

DRAWING NUMBER

9.3.4