


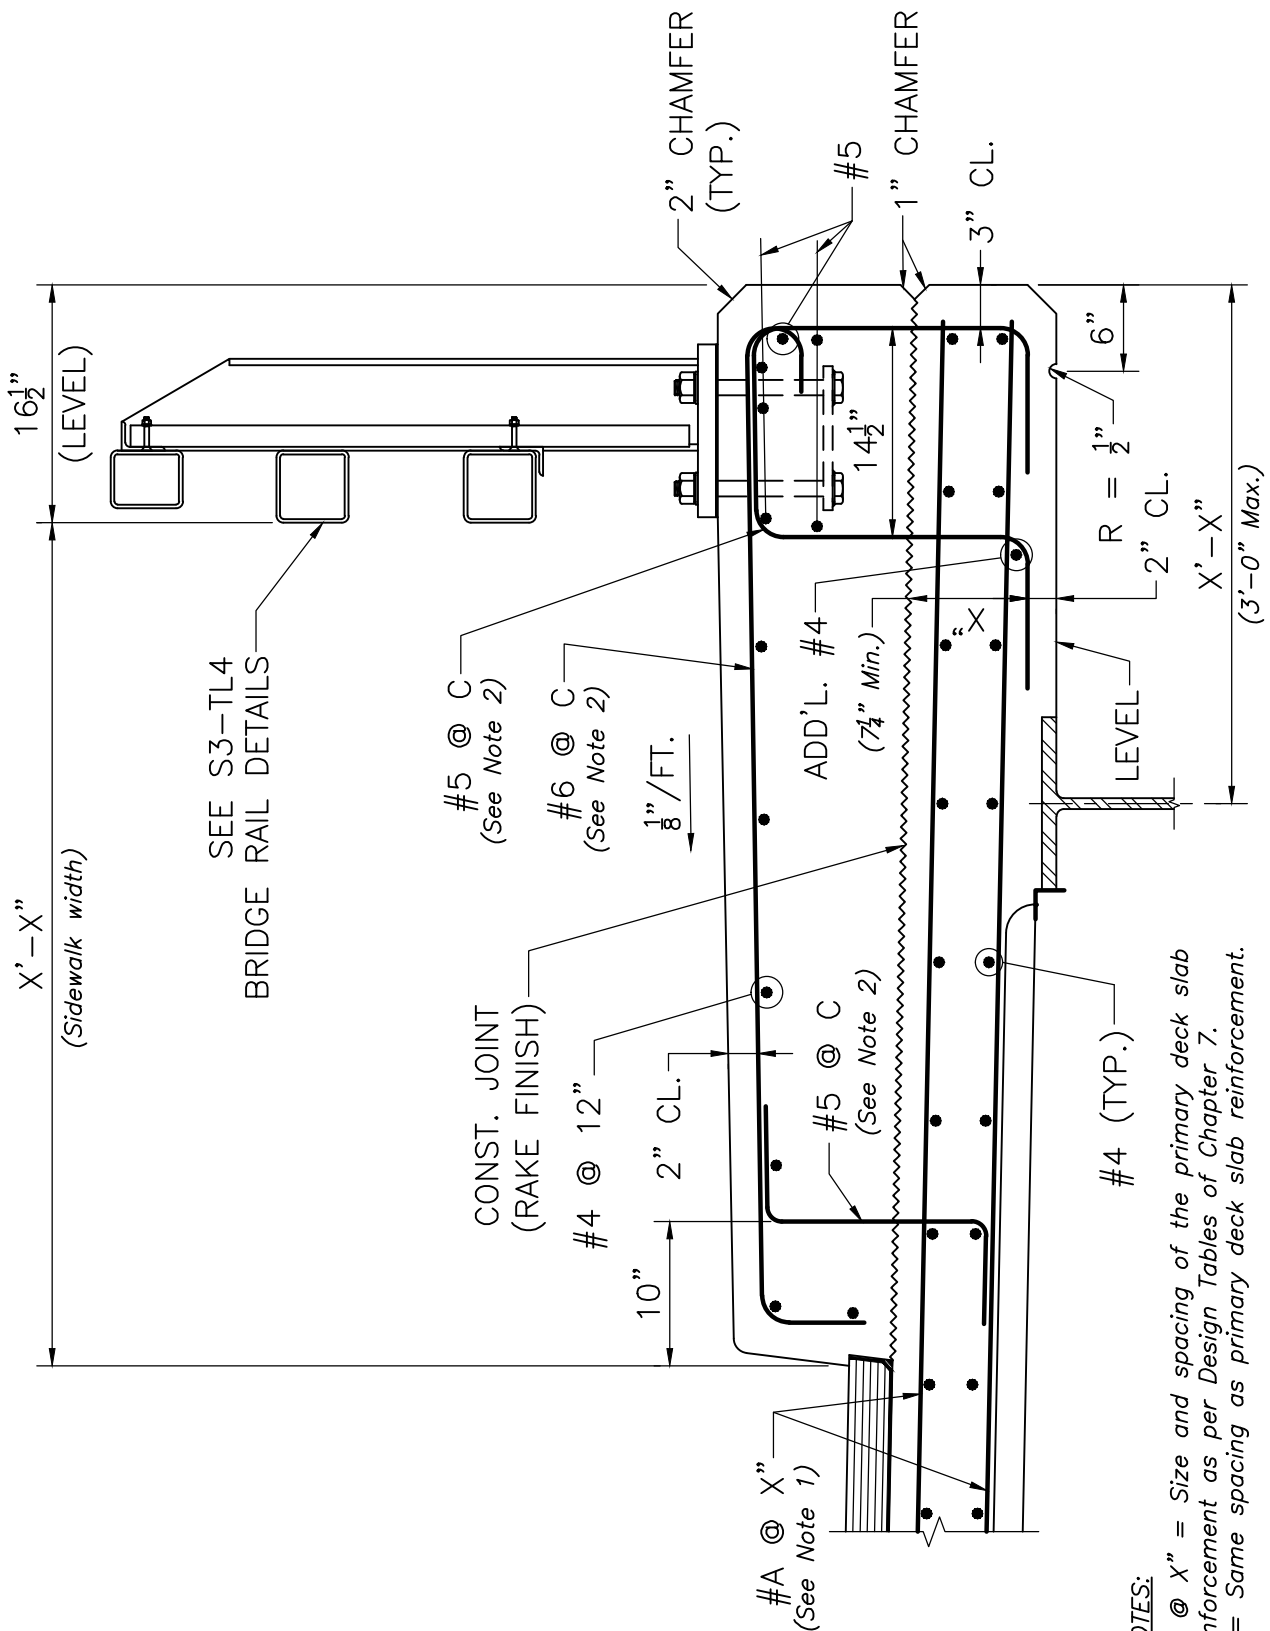

NOTES:

1. #A @ X" = Size and spacing of the primary deck slab reinforcement as per Design Tables of Chapter 7.
2. C = Same spacing as primary deck slab reinforcement.

SECTION THRU SIDEWALK

SCALE: 1" = 1'-0"