


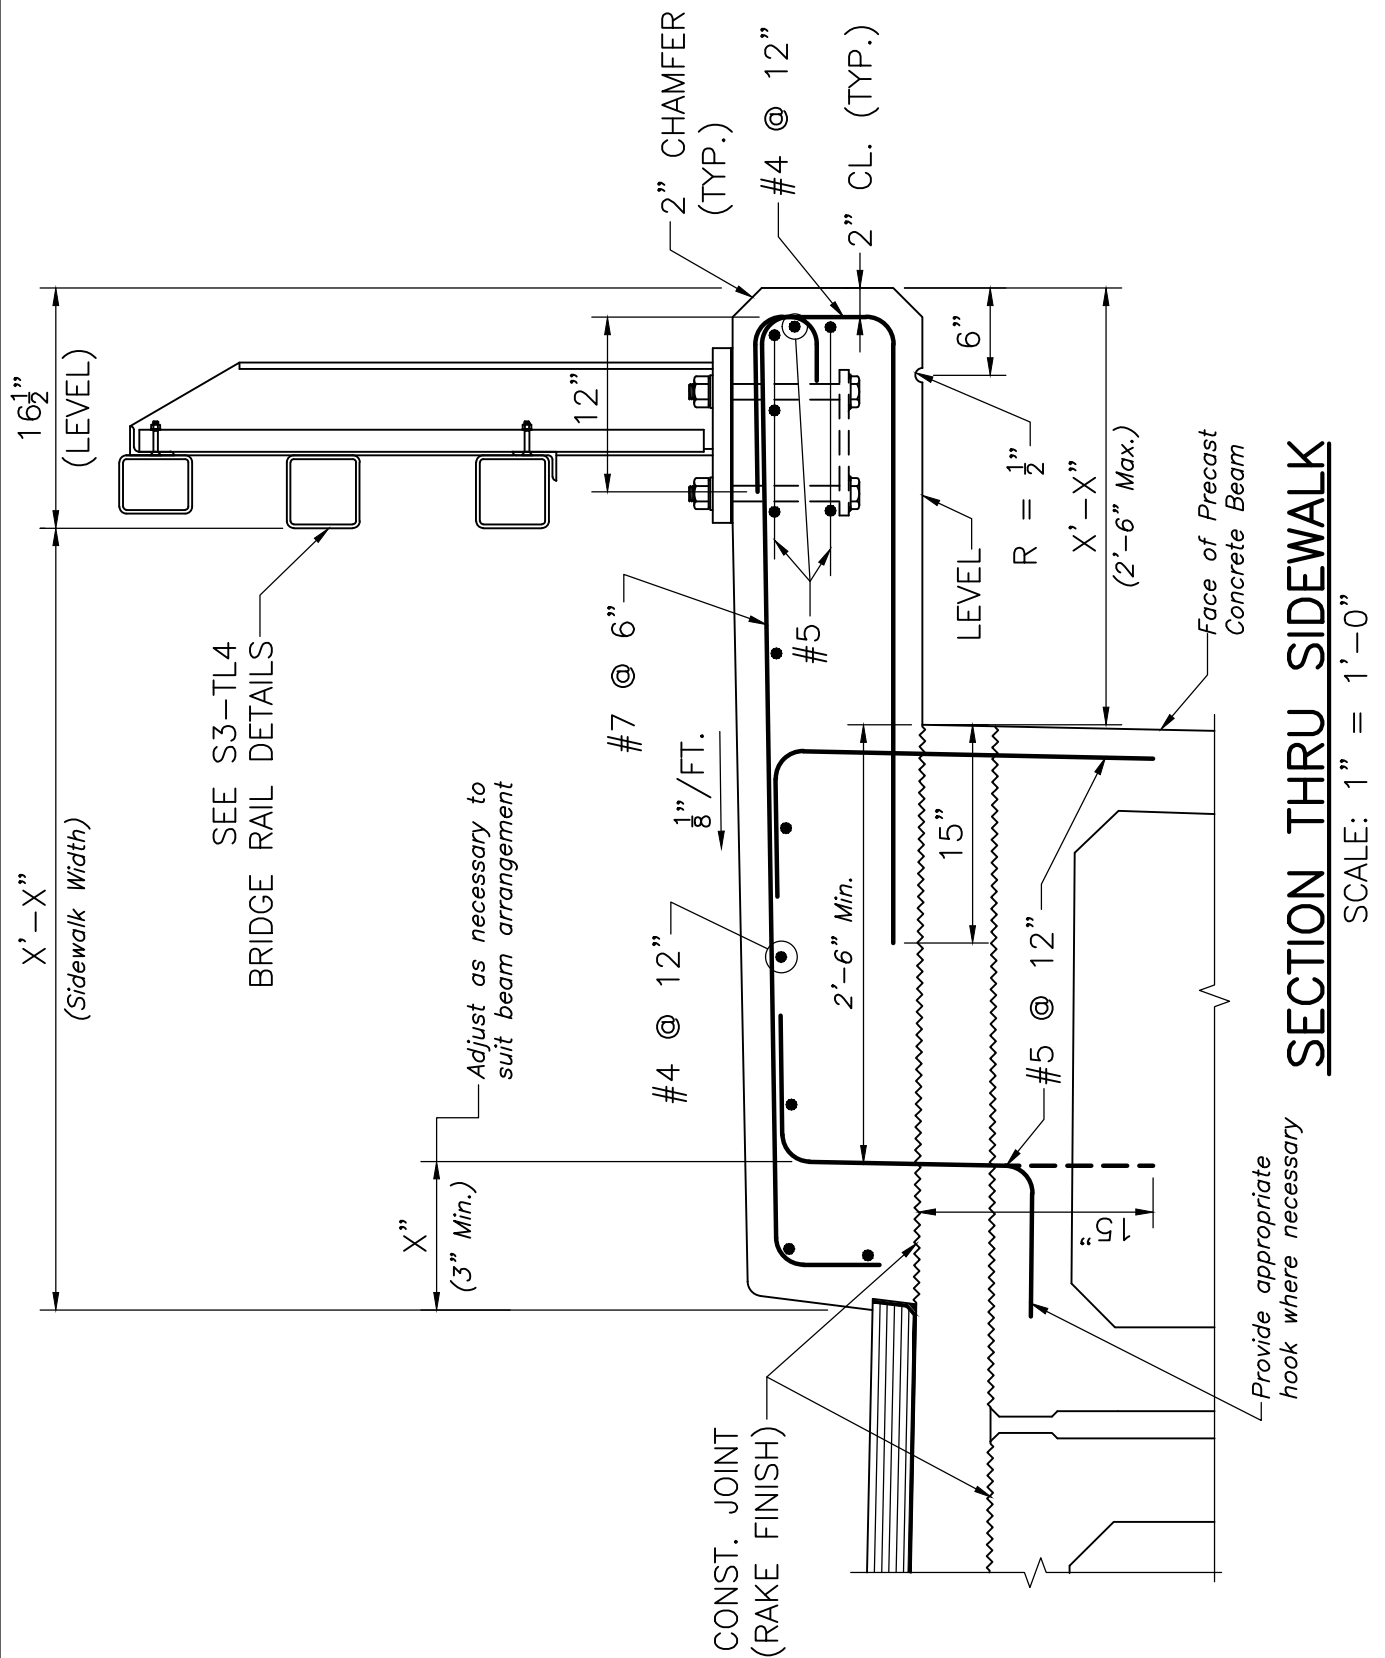

LRFD BRIDGE
MANUAL, PART II

SECTION THRU SIDEWALK ADJACENT BEAMS w/ HMA W.S. S3-TL4 RAIL

DATE OF ISSUE
JUNE 2013

DRAWING NUMBER

9.3.7