


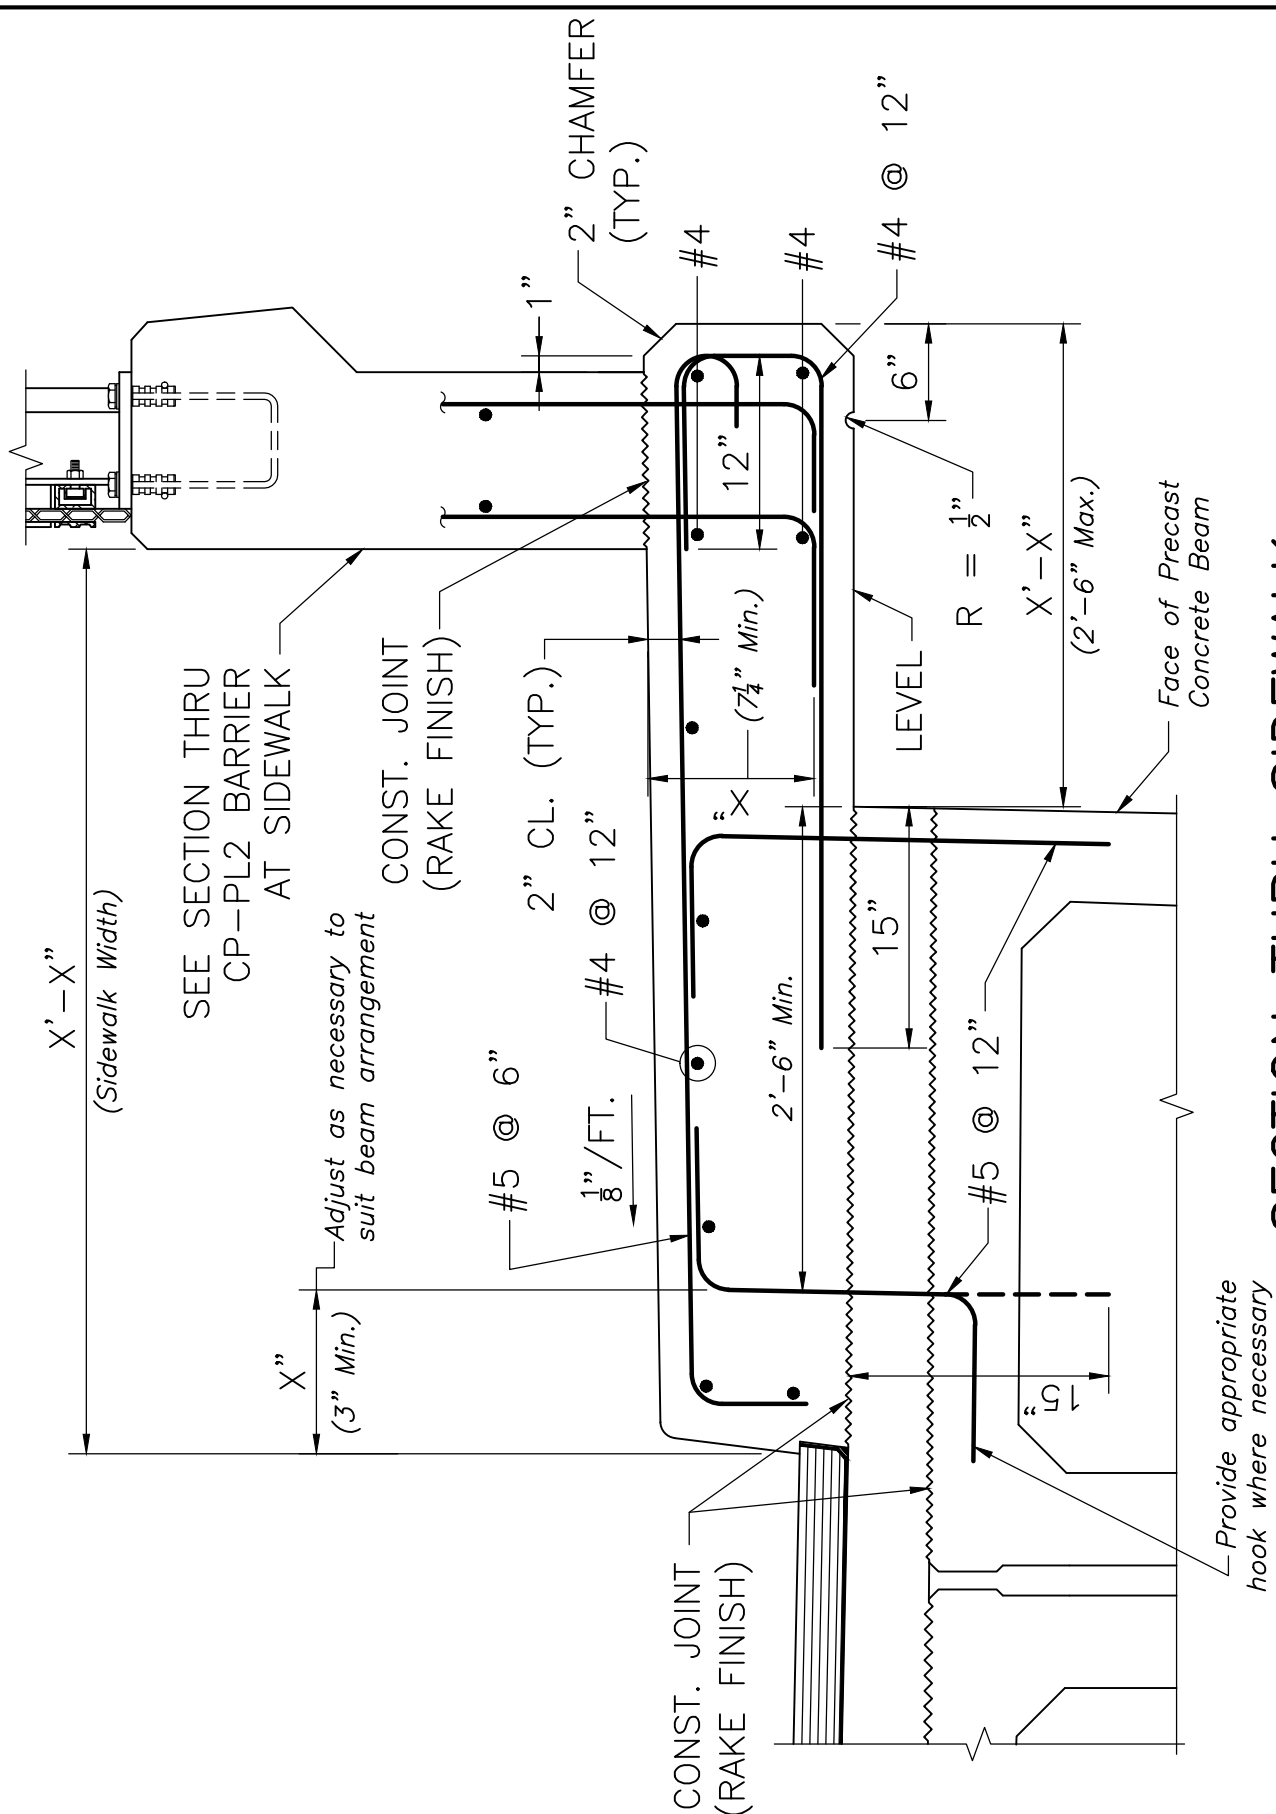

SECTION THRU SIDEWALK

SCALE: 1" = 1'-0"



LRFD BRIDGE
MANUAL, PART II

SECTION THRU SIDEWALK ADJACENT BEAM BRIDGES

CP-PL2 BARRIER

DATE OF ISSUE
JUNE 2013

DRAWING NUMBER

9.4.5