


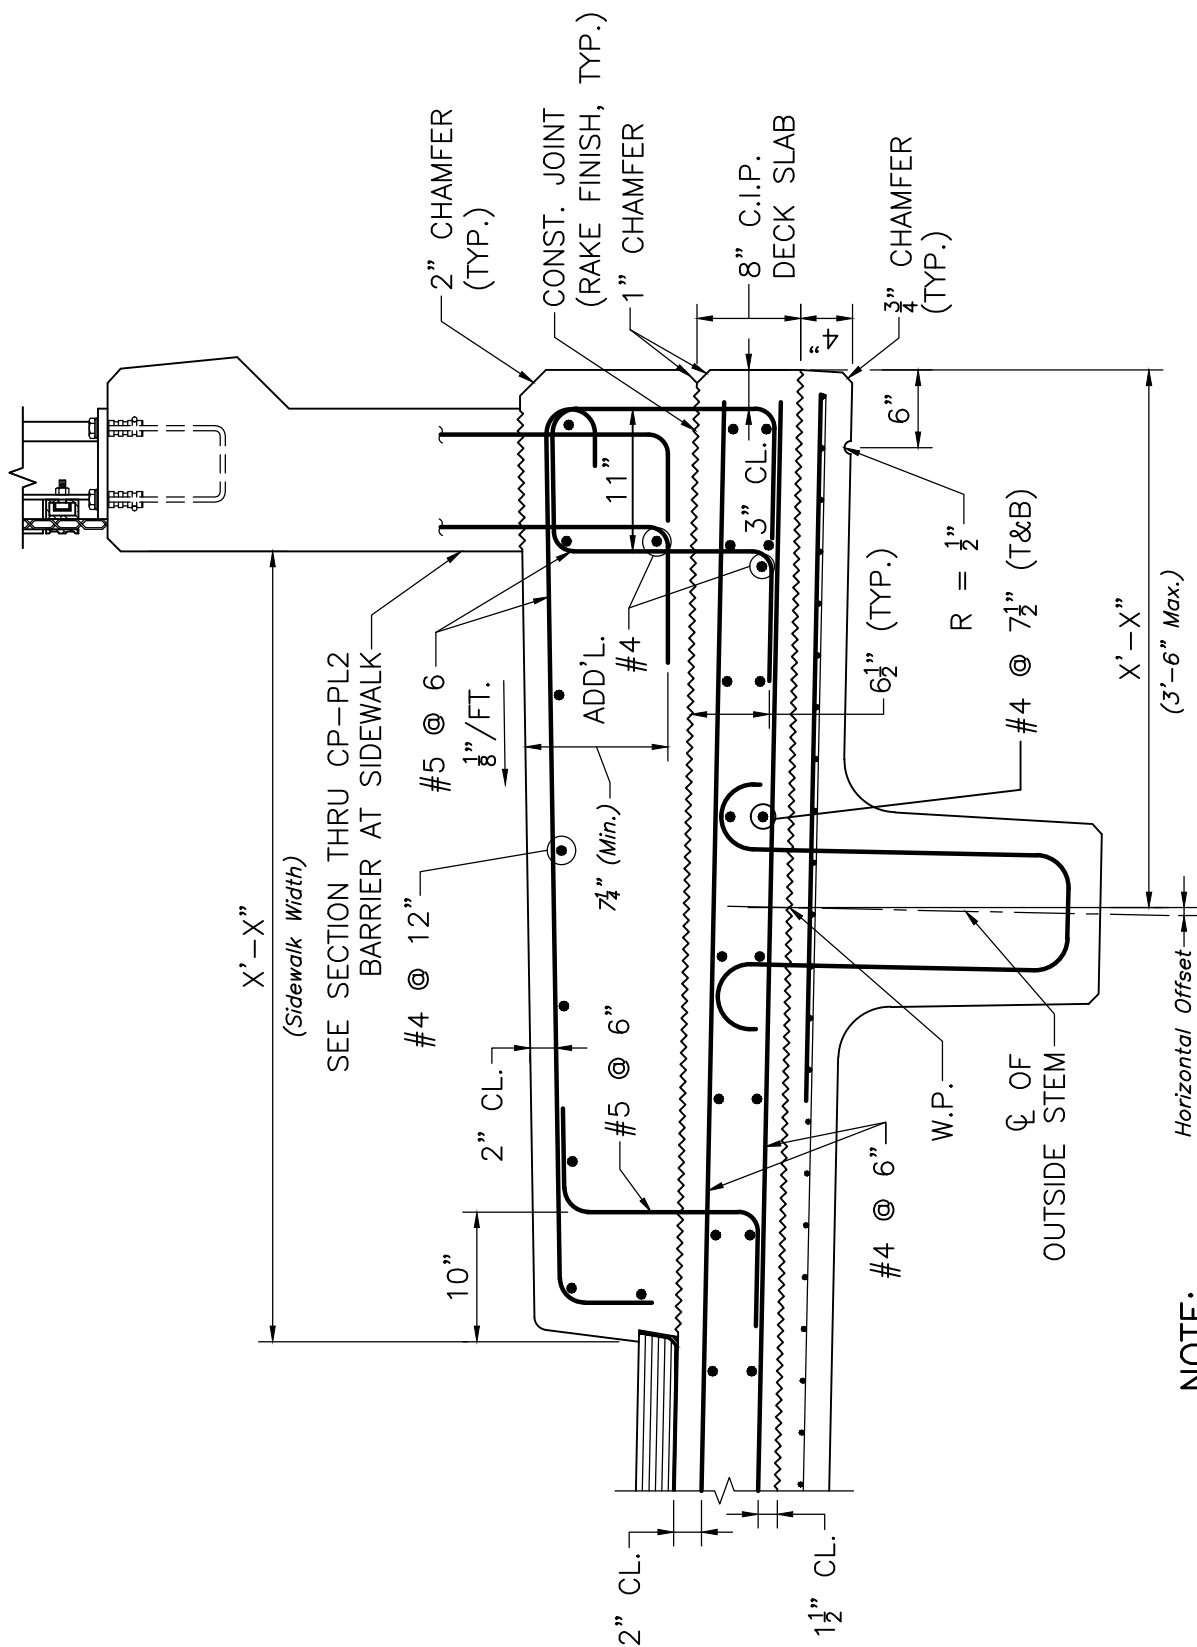

SECTION THRU CP-PL2 BARRIER AT SIDEWALK

SCALE: 1" = 1'-0"