


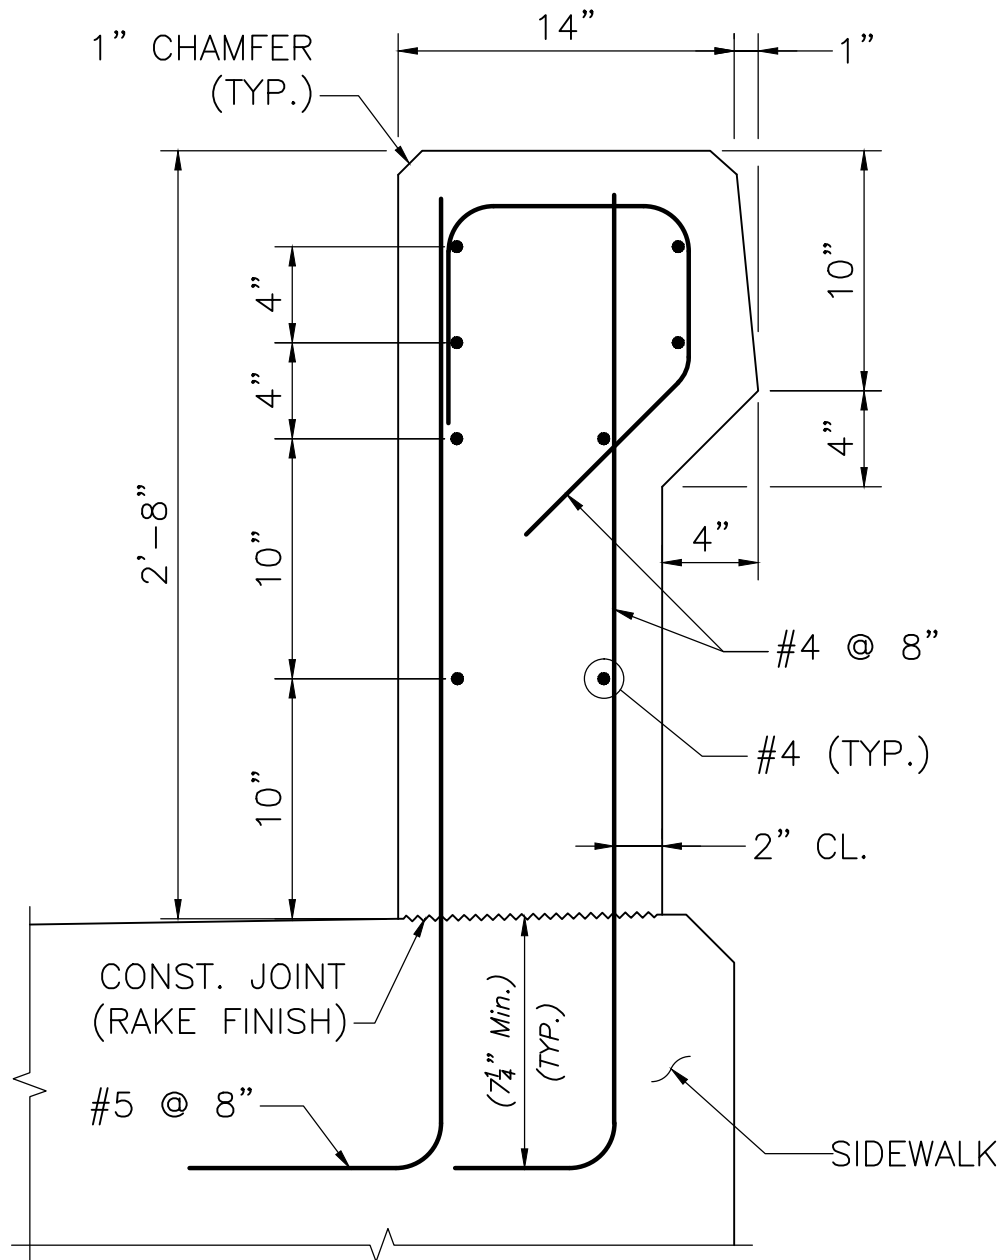

NOTE:

FOR SIDEWALK REINFORCEMENT SEE SECTION THRU SIDEWALK.

**SECTION THRU BARRIER
AT SIDEWALK**

SCALE: 1 1/2" = 1'-0"



LRFD BRIDGE
MANUAL, PART II

SECTION THRU BARRIER
AT SIDEWALK
CP-PL2 BARRIER

DATE OF ISSUE
JUNE 2013

DRAWING NUMBER
9.4.7