


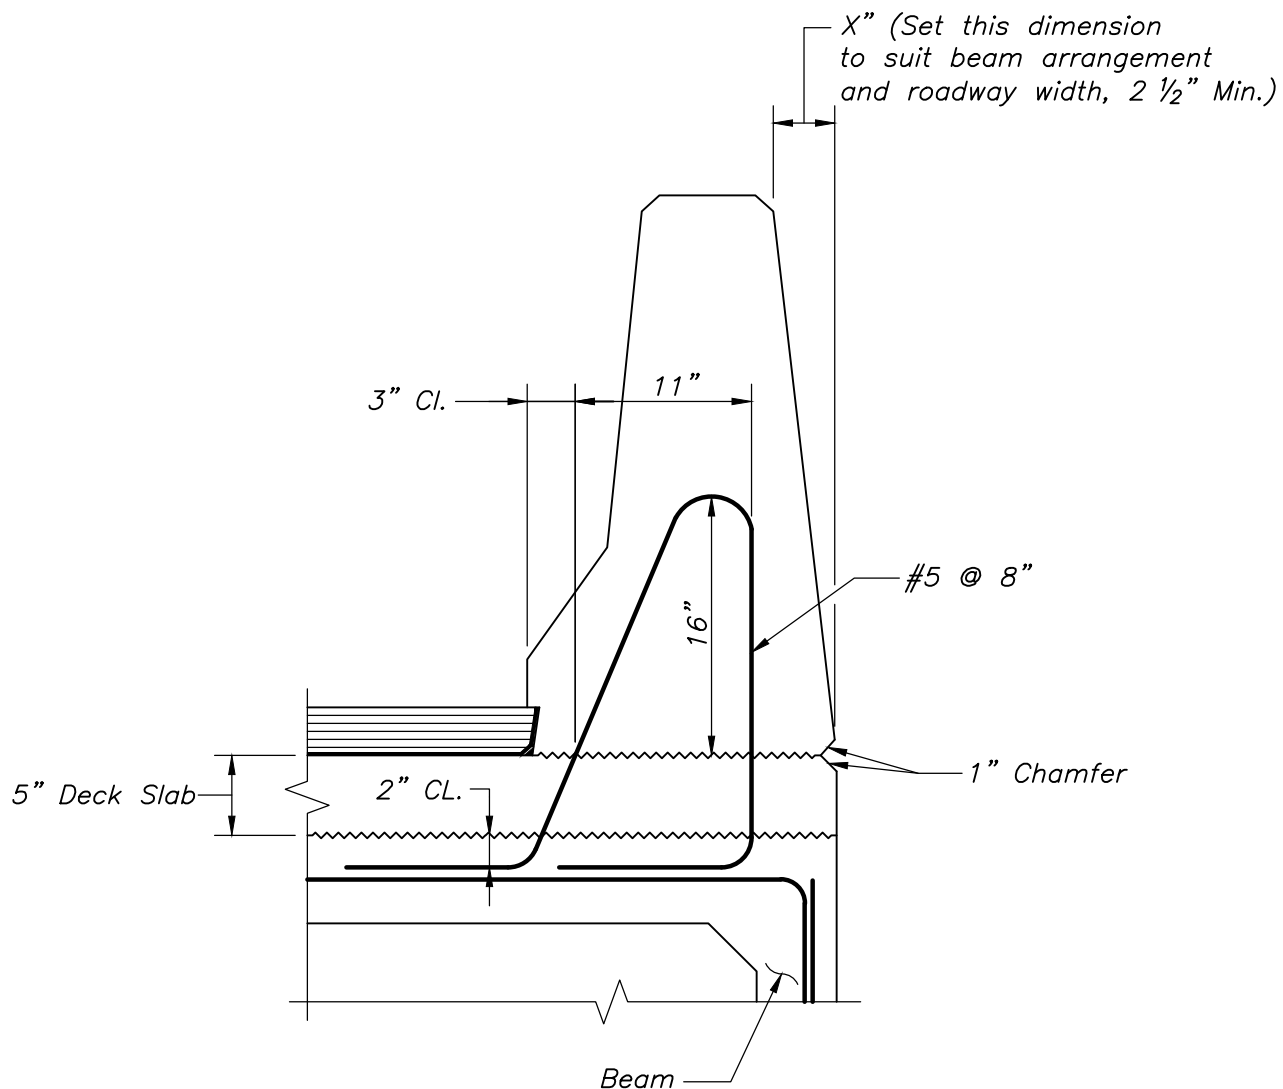

SECTION THRU OVERHANG

SCALE: $1'' = 1'-0''$



LRFD BRIDGE
MANUAL, PART II

MODIFICATIONS FOR ADJACENT BEAM BRIDGES

CF-PL2 BARRIER

DATE OF ISSUE
JUNE 2013

DRAWING NUMBER
9.5.2