


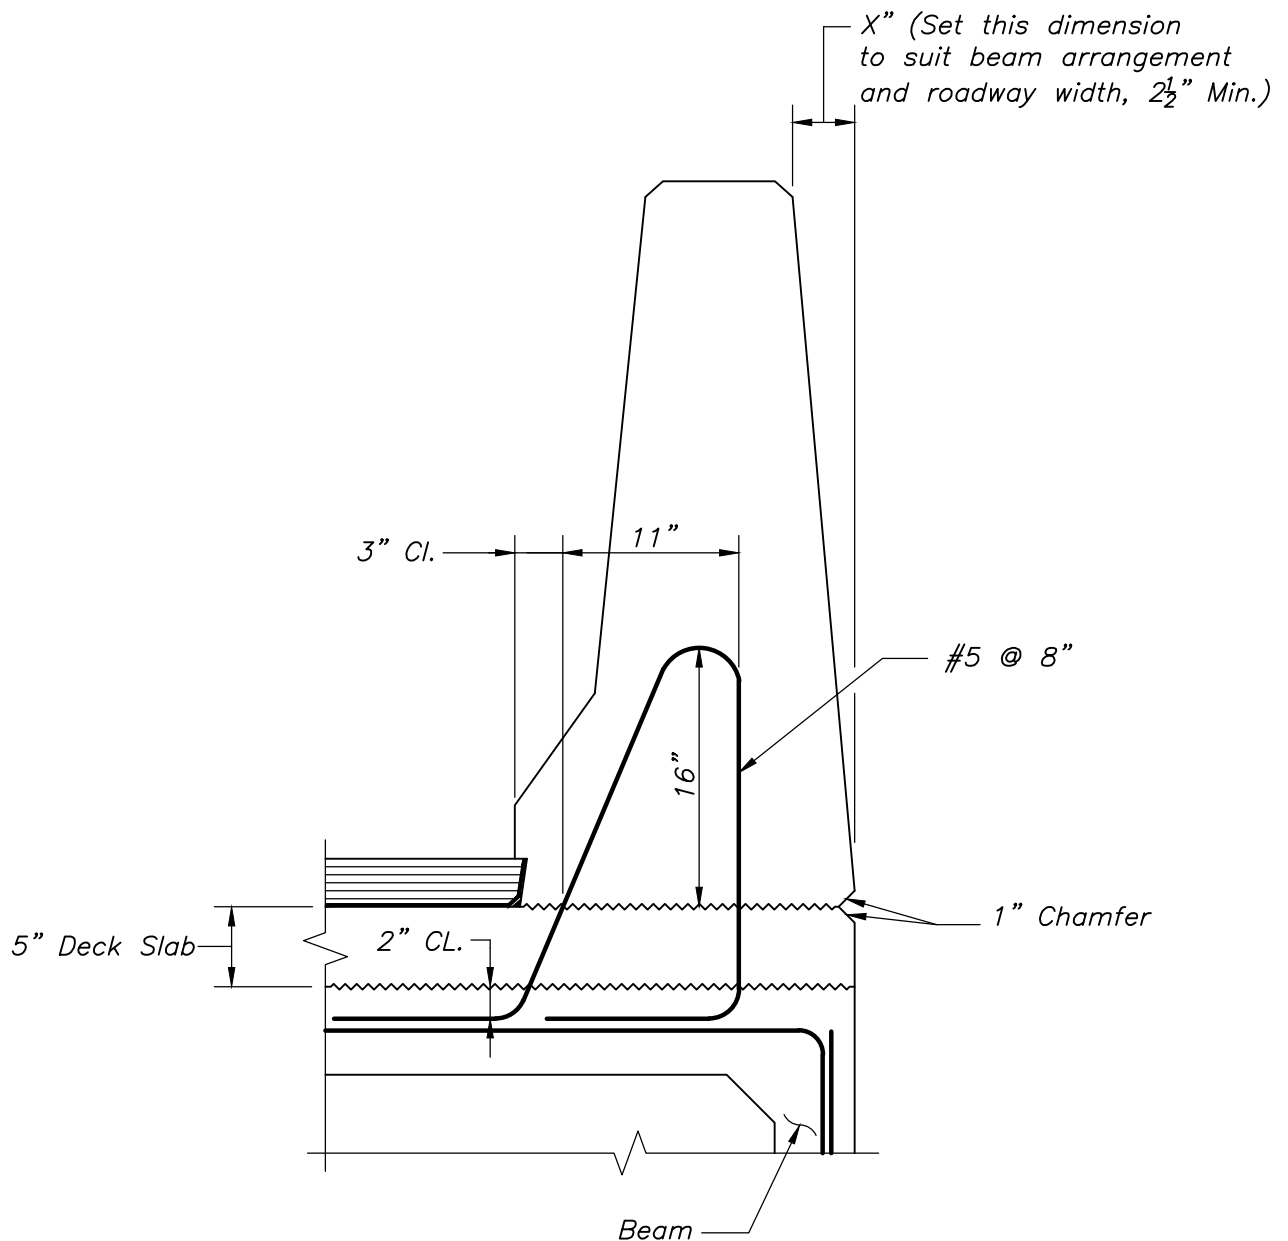

SECTION THRU OVERHANG

SCALE: 1" = 1'-0"



LRFD BRIDGE
MANUAL, PART II

MODIFICATIONS FOR ADJACENT BEAM BRIDGES

CF-PL3 BARRIER

DATE OF ISSUE
JUNE 2013

DRAWING NUMBER

9.6.2