


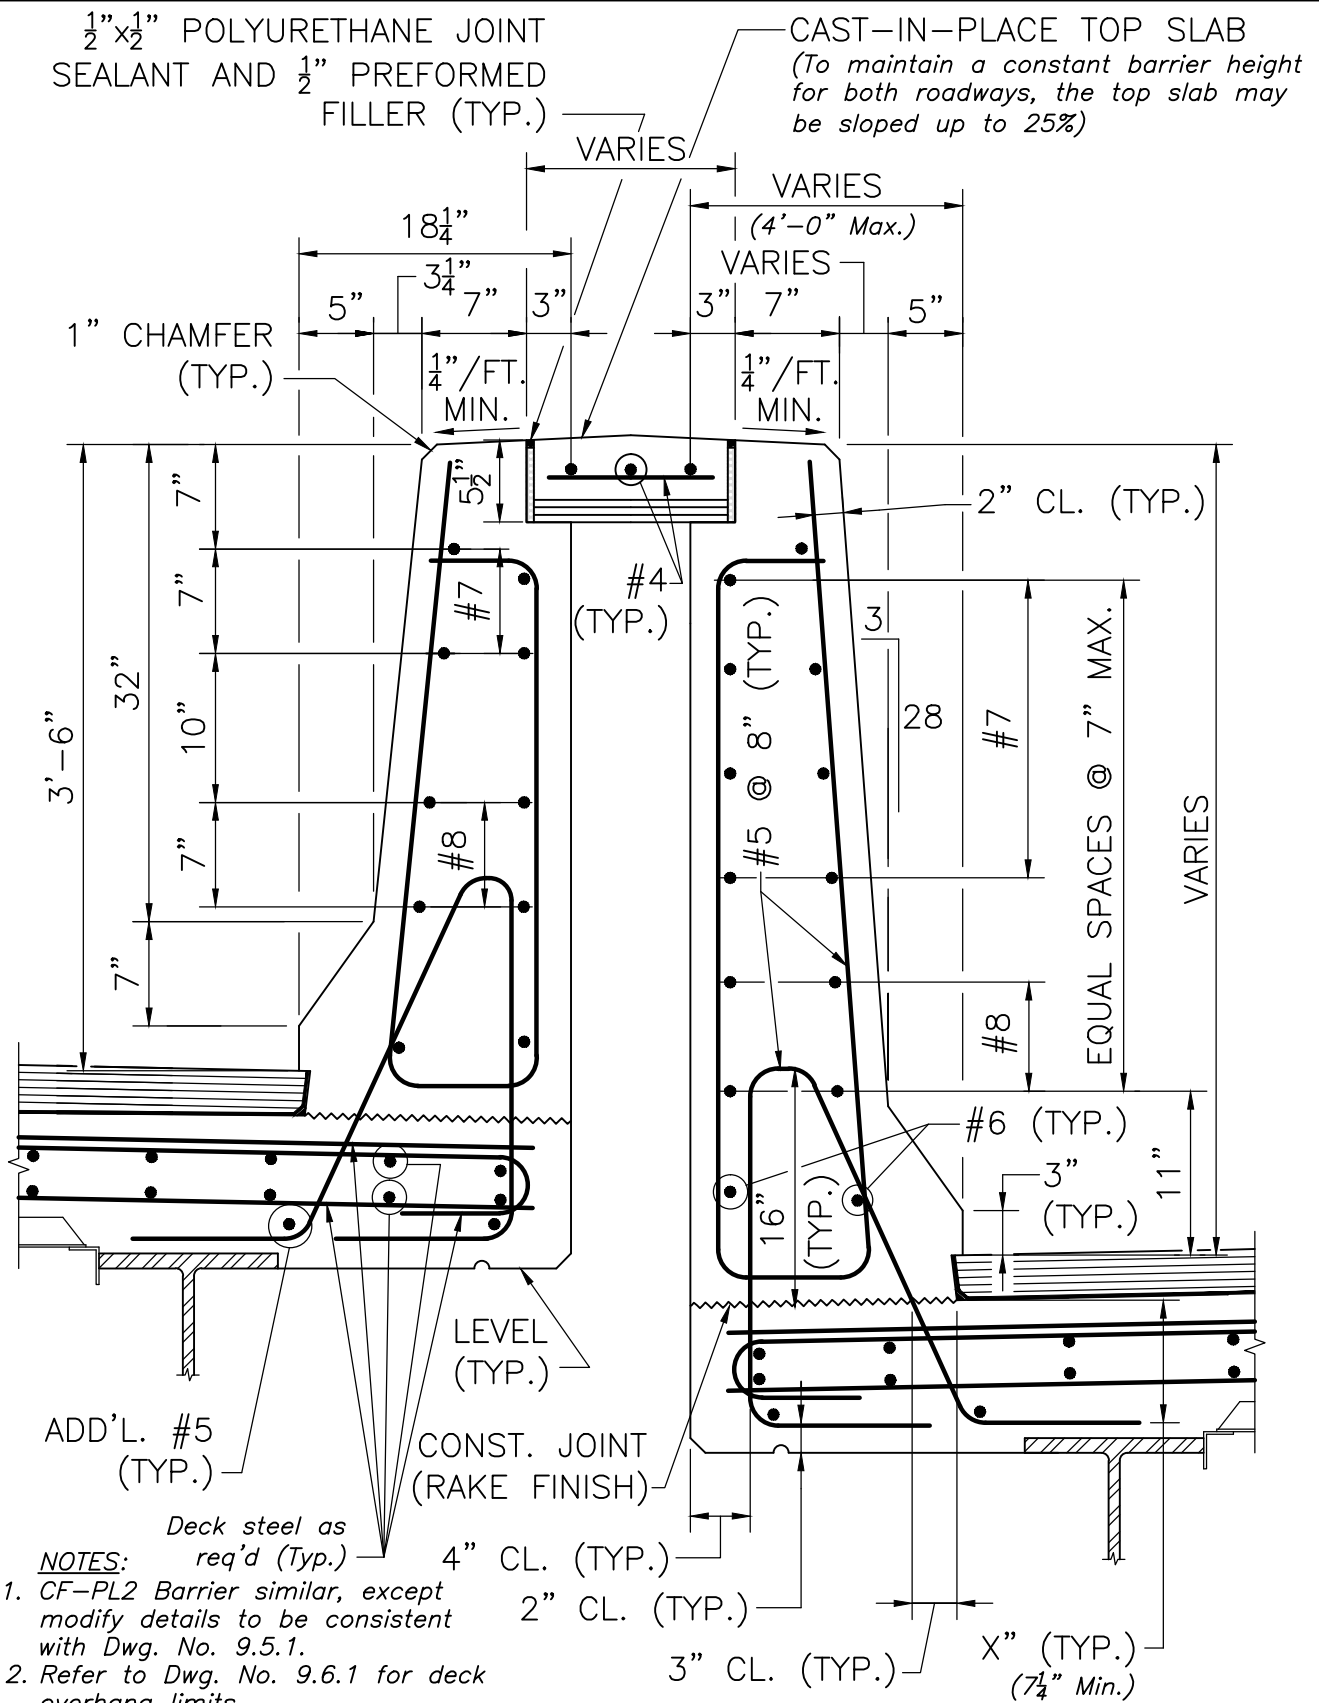

SINGLE FACE MEDIAN BARRIER WITH TOP SLAB

SCALE: 1" = 1'-0"



LRFD BRIDGE
MANUAL, PART II

SINGLE FACE MEDIAN
BARRIER WITH TOP SLAB
CF-PL3 MEDIAN BARRIER

DATE OF ISSUE
JUNE 2013

DRAWING NUMBER

9.7.3