


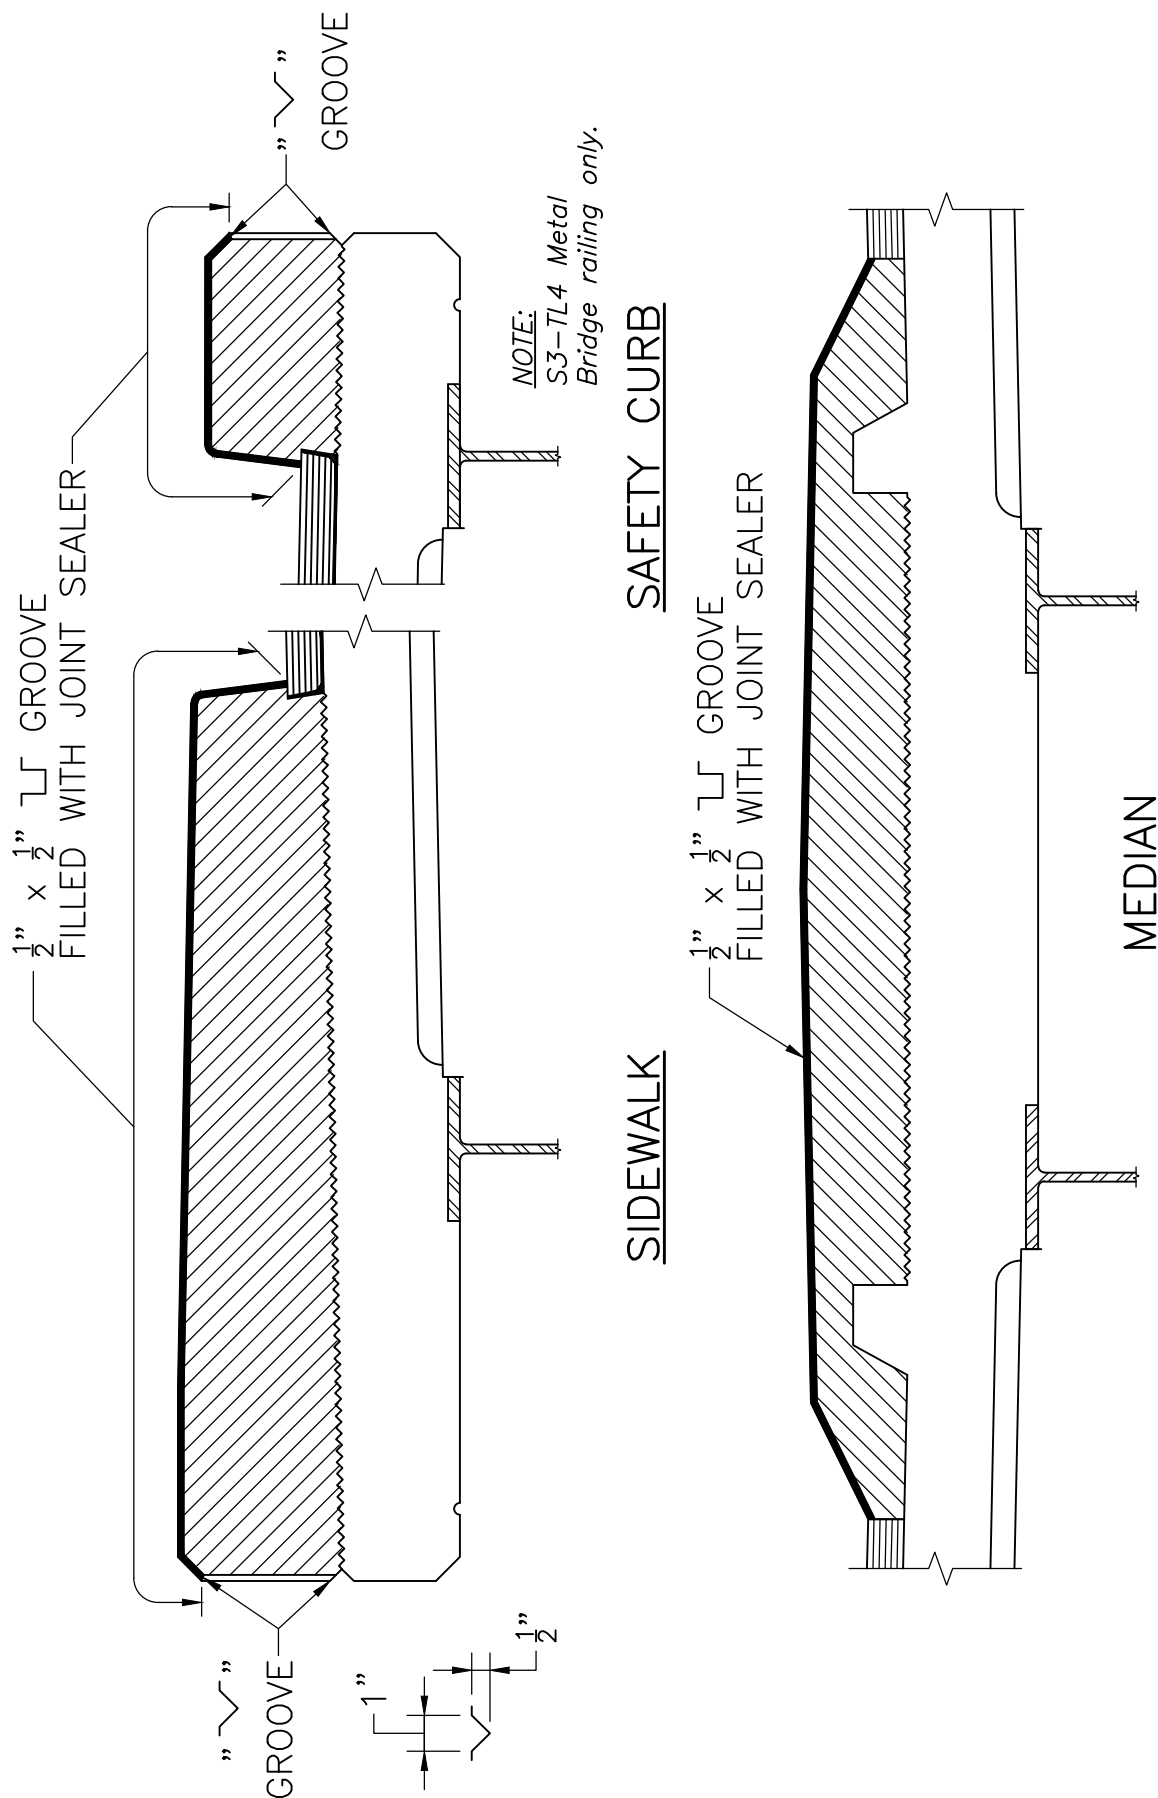

PARAFFIN JOINT DETAILS

SCALE: $\frac{3}{4}" = 1'-0"$

NOTES:

(See Dwg. No. 9.9.3 for notes to appear on Construction Drawings)



LRFD BRIDGE
MANUAL, PART II

SIDEWALK, SAFETY CURB AND MEDIAN SLABS

PARAFFIN JOINT DETAILS

DATE OF ISSUE
JUNE 2013

DRAWING NUMBER

9.9.1