

HIGHWAY GUARD
NONE

WATER SUPPLY ALTERA
SEE SHEET NO. 23

BEGINNING OF PROJECT
STA. 6+40

7+28.92 BURGIN PKWY=
S3+14.80 CENTRE ST.

EXIST UP
12" S
HEADWALL
CB
12" RCP
SMH
GG
7' 4"
CULVERT
+3.41
+12.00
HEADWALL

$\Delta = 89^\circ 51' 42''$
 $R = 40.00'$
 $T = 39.90'$
 $L = 62.74'$

BEGIN FULL DEPTH CONSTRUCTION
STA. 7+37.50

PROP. WHEEL CHAIR RAMP


CONSTRUCTION EASEM
REMOVE B
LOAM & SEE


PROP. GRANITE CURB TYPE VB
LIMIT OF FULL DEPTH CONST.

12' X 7' CULVERT
48" CORR. DRAIN
STREET

BOT. OF PROP. SLOPE

2.00'

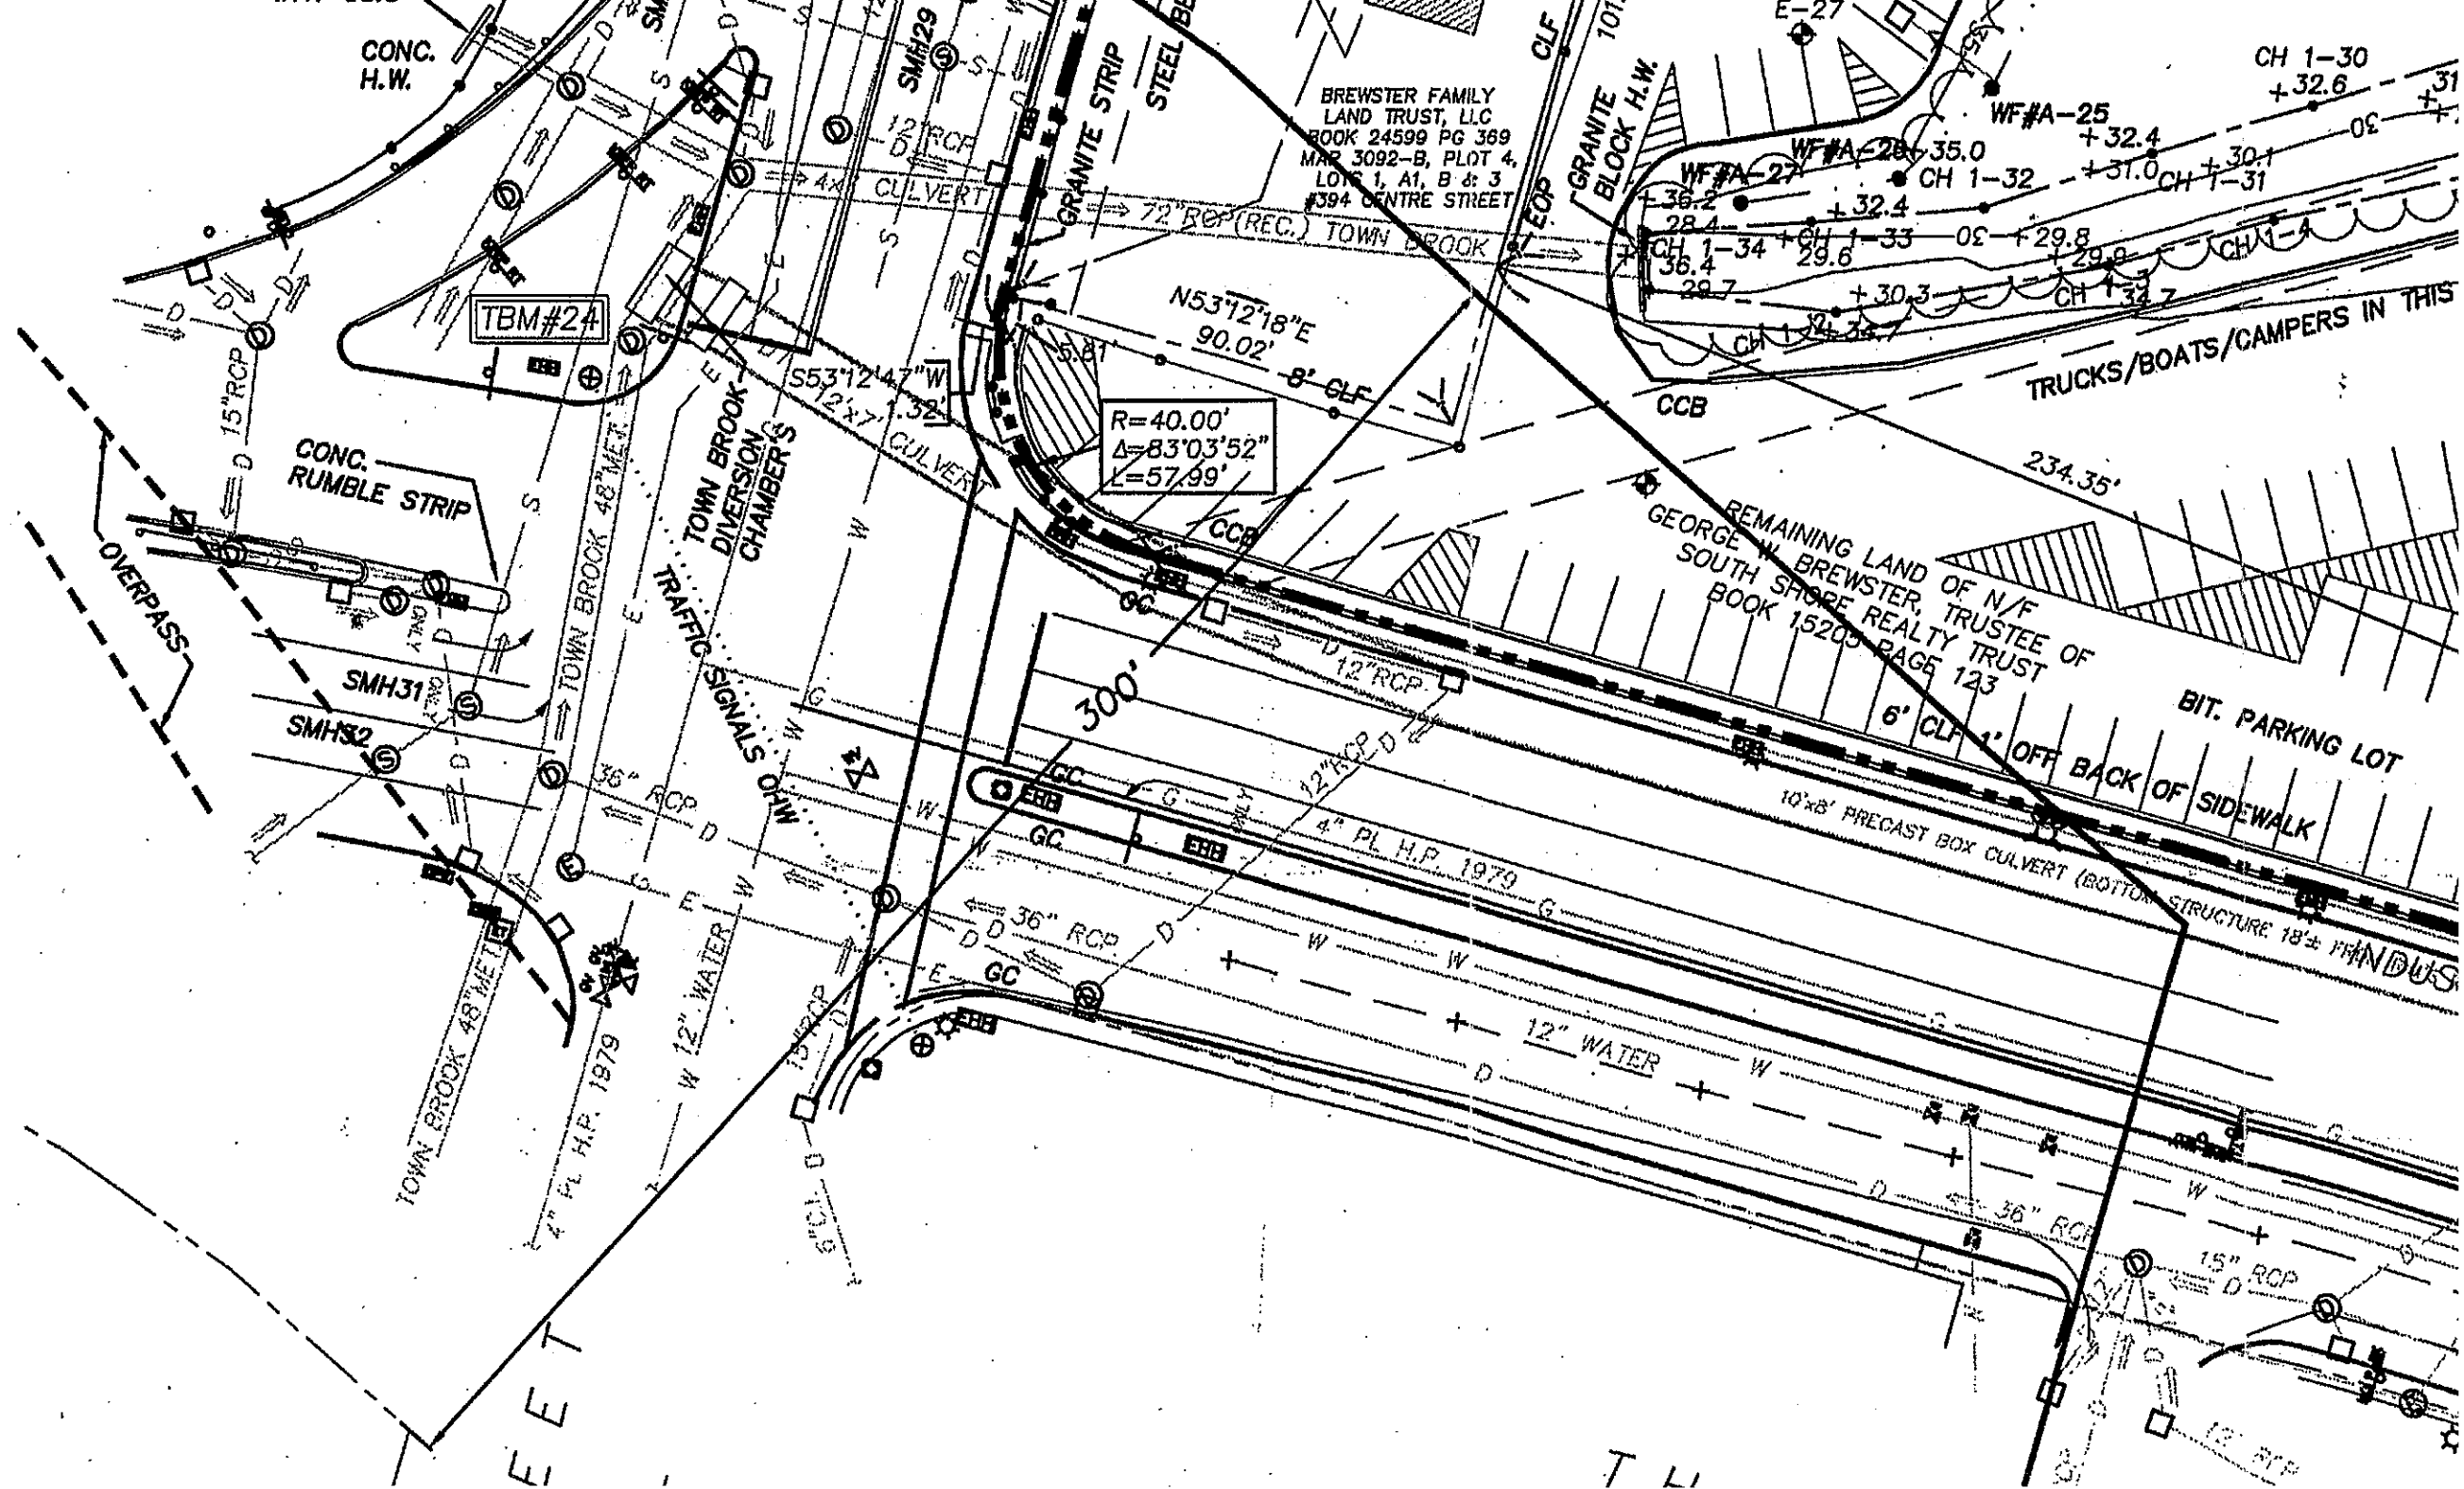

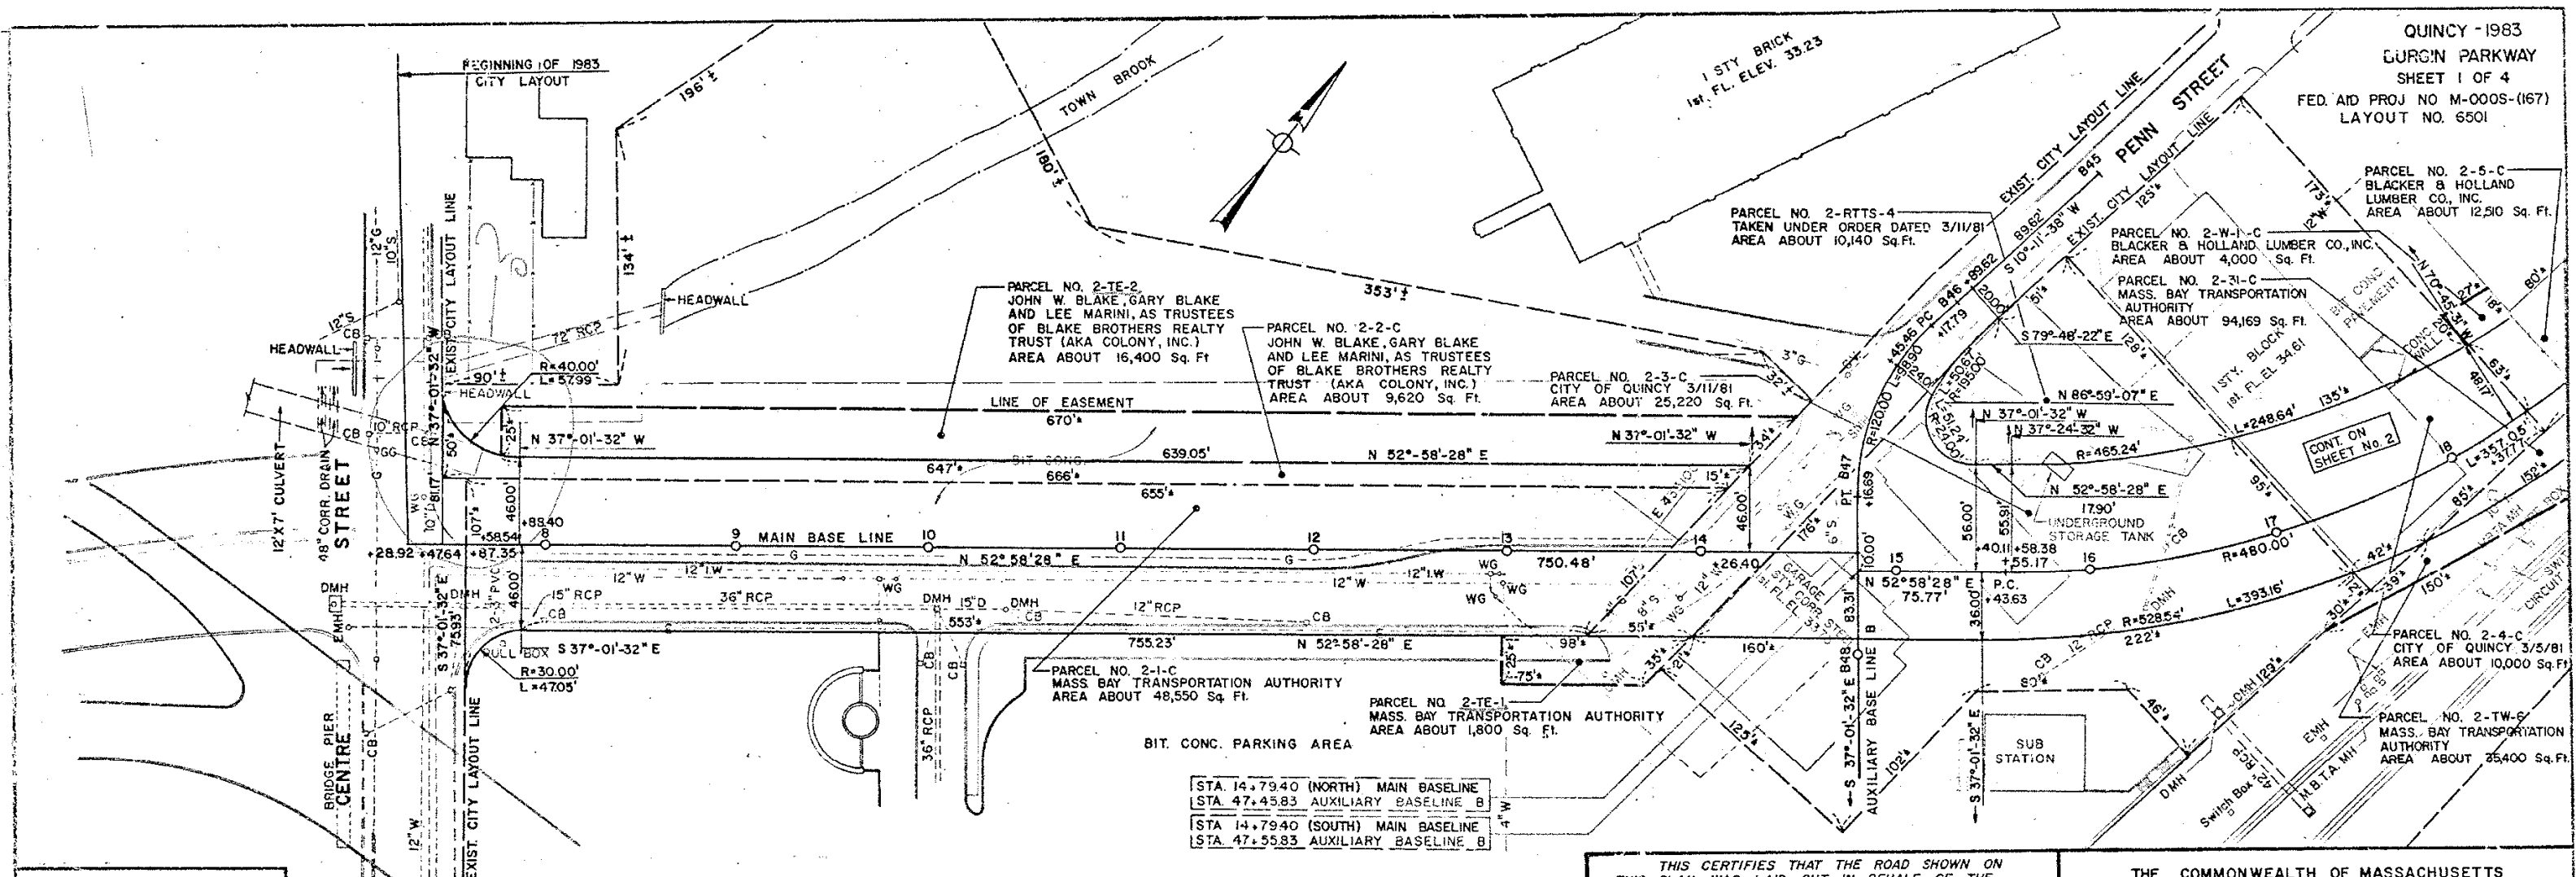

QUINCY - 1983
GURGIN PARKWAY
SHEET 1 OF 4
FED. AID PROJ NO M-0005-(167)
LAYOUT NO. 6501

PLANS PREPARED BY:
H.W. MOORE ASSOCIATES, INC.
112 SHAWMUT AVENUE
BOSTON, MASS. 02118

I CERTIFY THAT THIS PLAN HAS
BEEN PREPARED IN CONFORMITY WITH
THE RULES AND REGULATIONS OF THE
REGISTERS OF DEEDS OF THE COM-
MONWEALTH OF MASSACHUSETTS.



3/22/83
DATE
H.W. Moore
SIGNATURE

0 40 80 120
SCALE IN FEET

THIS CERTIFIES THAT THE ROAD SHOWN ON
THIS PLAN WAS LAID OUT IN BEHALF OF THE
CITY OF QUINCY BY THE MASSACHUSETTS DEPART-
MENT OF PUBLIC WORKS ON MAY 25, 1983 UNDER
AUTHORITY OF CHAPTER 81 SECTION 29A OF THE
GENERAL LAWS

Robert T. Farnham
James J. Farnham
Glenn D. Geronzi
Marshall R. Geronzi

MASSACHUSETTS DEPARTMENT OF PUBLIC WORKS

THE COMMONWEALTH OF MASSACHUSETTS
PLAN OF ROAD
IN THE CITY OF
QUINCY

NORFOLK COUNTY
LAID OUT AS A CITY HIGHWAY
BY THE DEPARTMENT OF PUBLIC WORKS

MAY 25, 1983
SCALE: 40 FEET TO AN INCH
W. J. B. B. B.
CHIEF ENGINEER

LAYOUT NO. 6501