


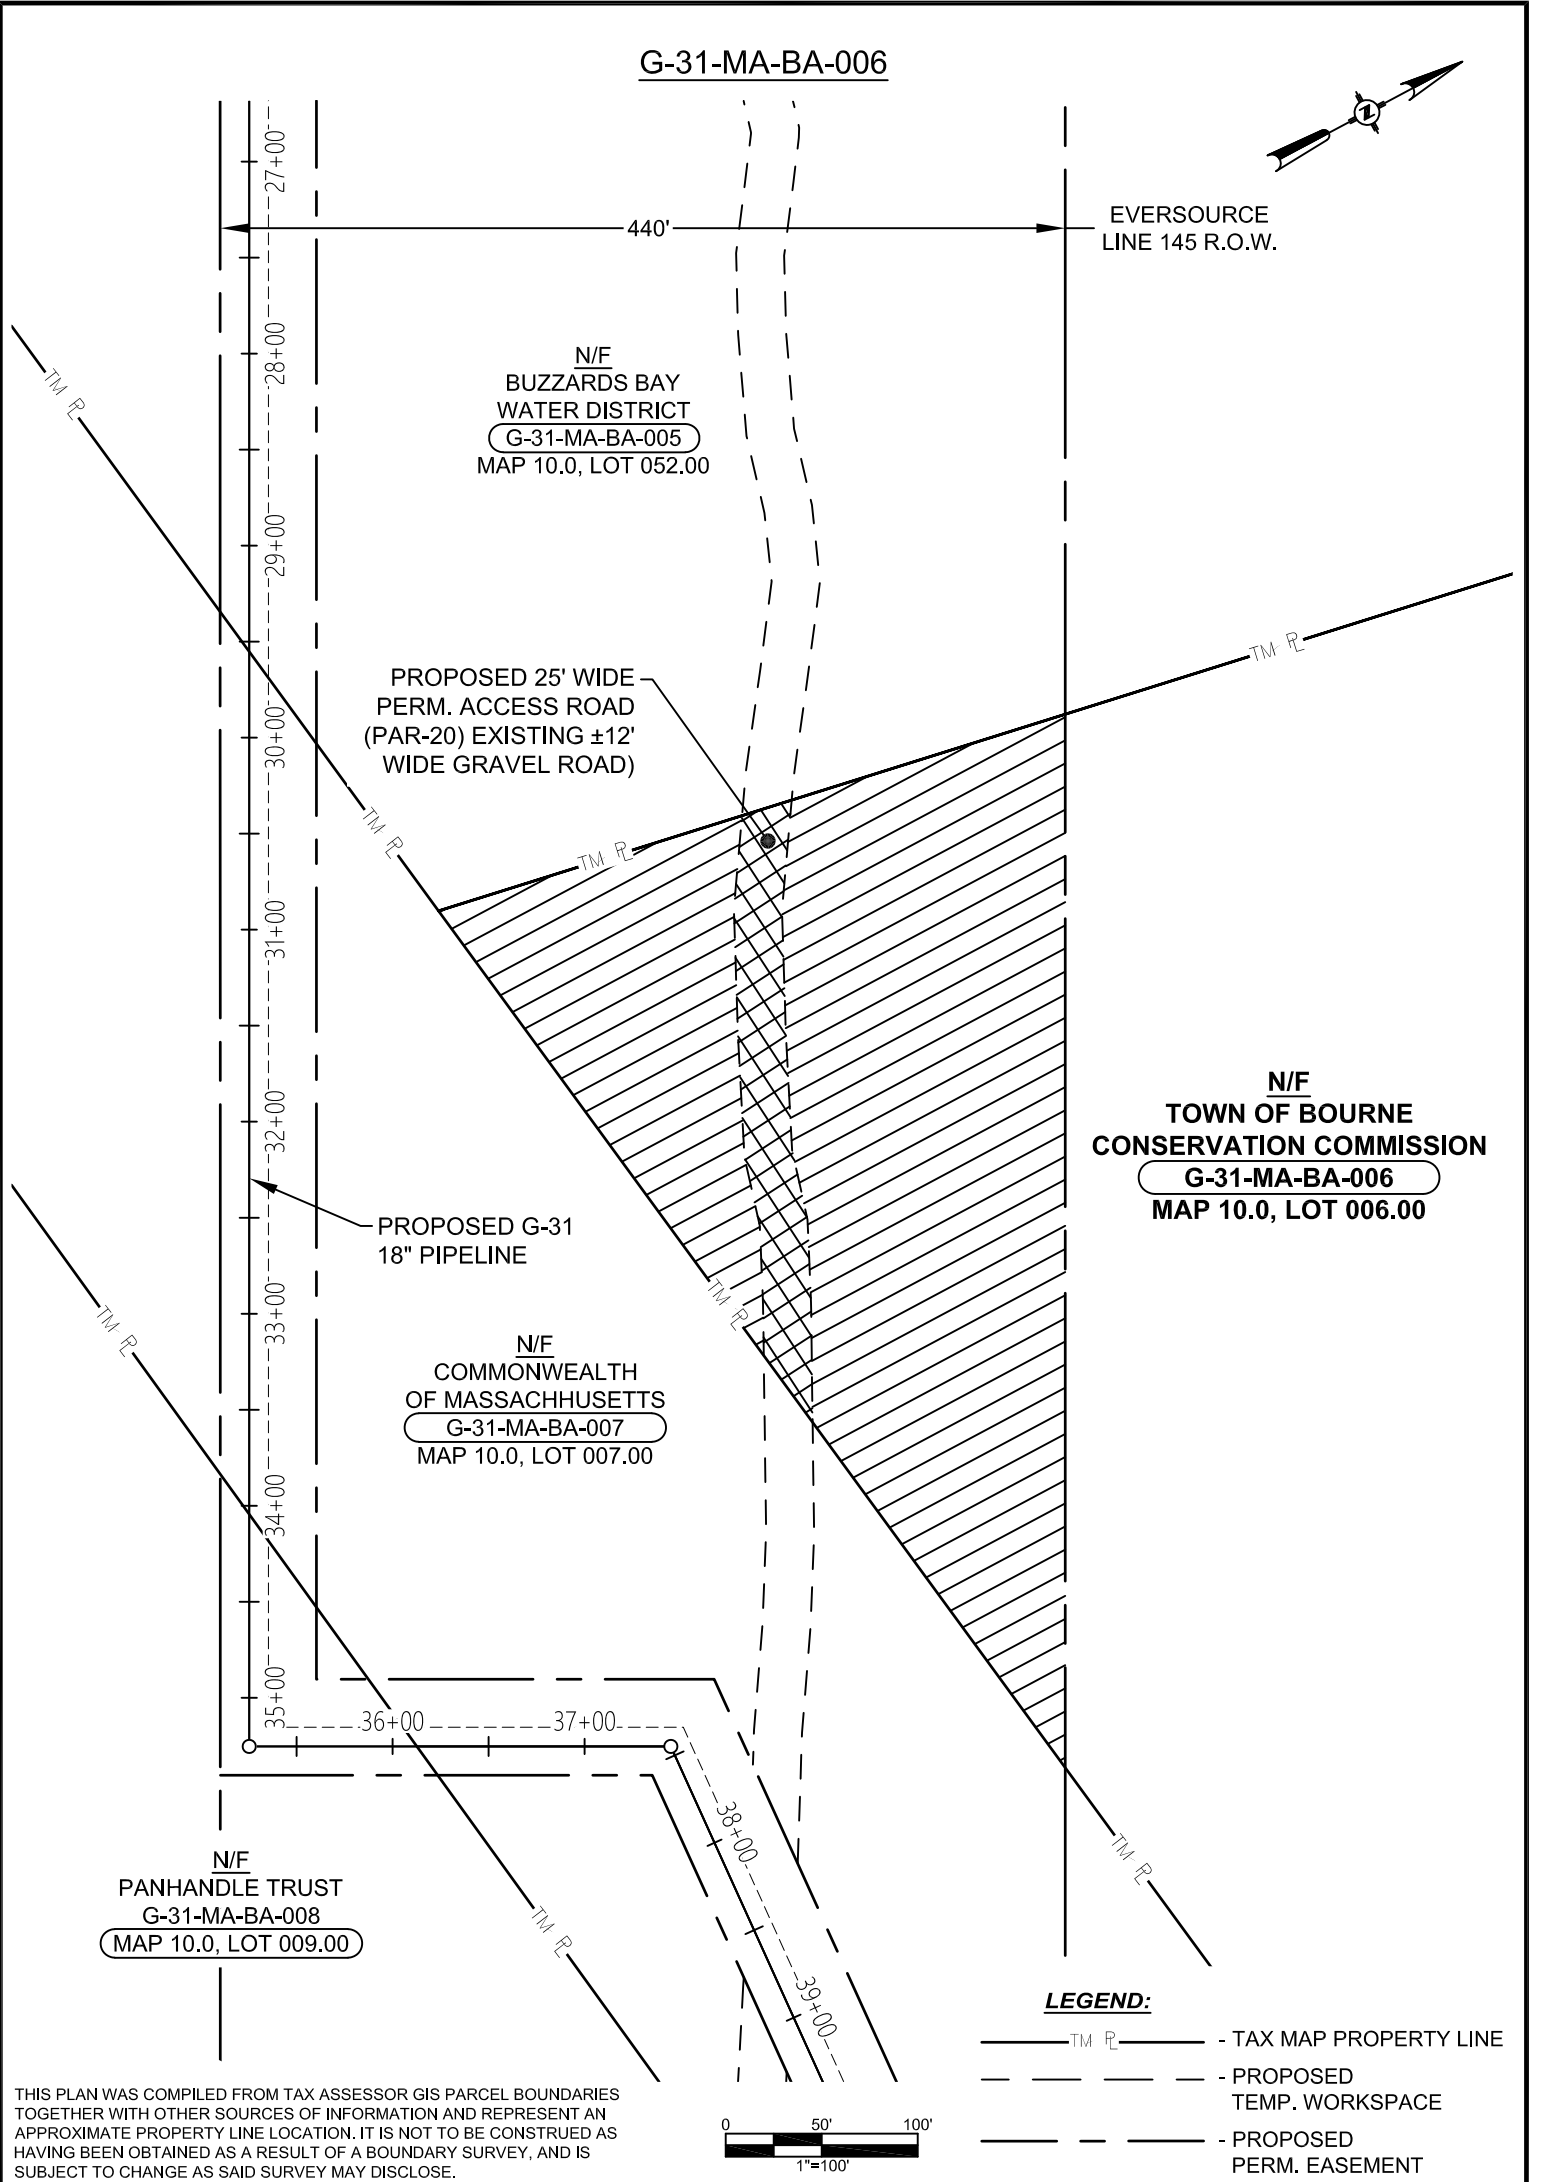

THIS PLAN WAS COMPILED FROM TAX ASSESSOR GIS PARCEL BOUNDARIES TOGETHER WITH OTHER SOURCES OF INFORMATION AND REPRESENT AN APPROXIMATE PROPERTY LINE LOCATION. IT IS NOT TO BE CONSTRUED AS HAVING BEEN OBTAINED AS A RESULT OF A BOUNDARY SURVEY, AND IS SUBJECT TO CHANGE AS SAID SURVEY MAY DISCLOSE.

PHYSICAL ADDRESS: BOURNE DALE ROAD			ASSESSOR ID: 10.0_006.00			WBS#: AFE.30002835		DWG#: LD-P-1003	
	PROPOSED NEW PERM. EASEMENT	N/A SQ·FT N/A ACRES							
	PERM. ACCESS RD	7,595 SQ·FT 0.174 ACRES	B	07/24/25	MMM	REVISED PER ROW COMMENTS			15916.58
	TEMP. WORKSPACE	81,945 SQ·FT 1.881 ACRES	A	07/10/25	MMM	ISSUED FOR COMMENTS			15916.58
			REV.	DATE	BY	DESCRIPTION			PROJ. ID APPR.
 VANASSE HANGEN BRUSTLIN, INC. 865 Spring Street, Suite 6 Westbrook, Maine 04092 www.vhb.com			AREA OF PERMANENT ACCESS ROAD & TEMPORARY WORKSPACE				 Algonquin Gas Transmission, LLC 890 Winter Street-Suite 320, Waltham, MA 02451		
			TOWN OF BOURNE CONSERVATION COMMISSION						
DRAWN: VHB DATE: 07/10/25		CHECKED: MMM DATE: 07/10/25	APPROVED: DATE:		TOWN: BOURNE		NEW PIPELINE LENGTH ACROSS PROPERTY		
NAME: G-31-MA-BA-006.DWG			PAGE 1 of 1		CNTY: BARNSTABLE		STATE: MA		N/A ft