


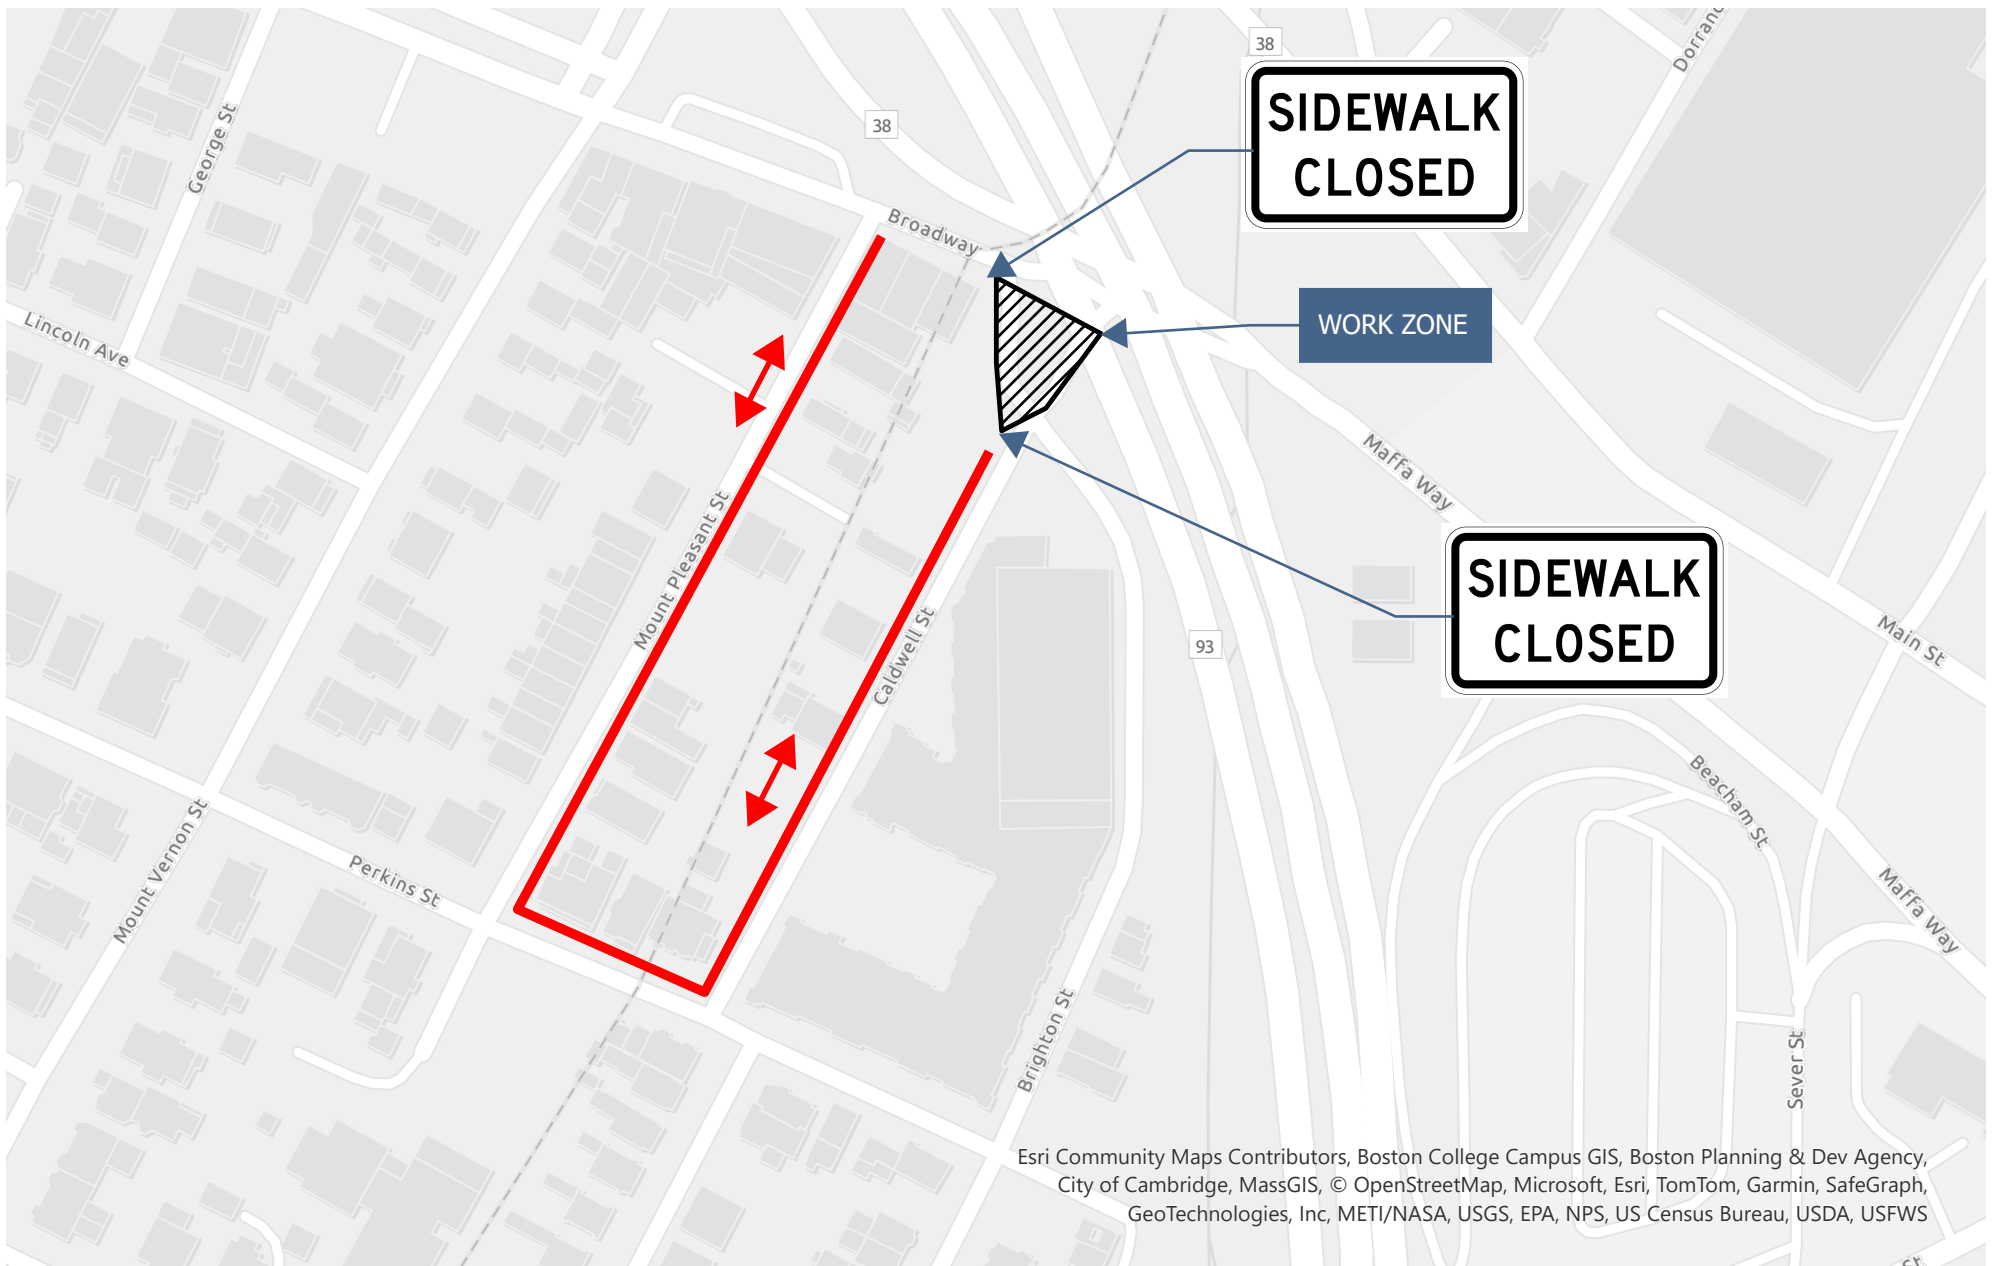

PEDESTRIAN DETOUR PLAN

DETOUR LENGTH = 0.24± MILES

