



## Existing Conditions

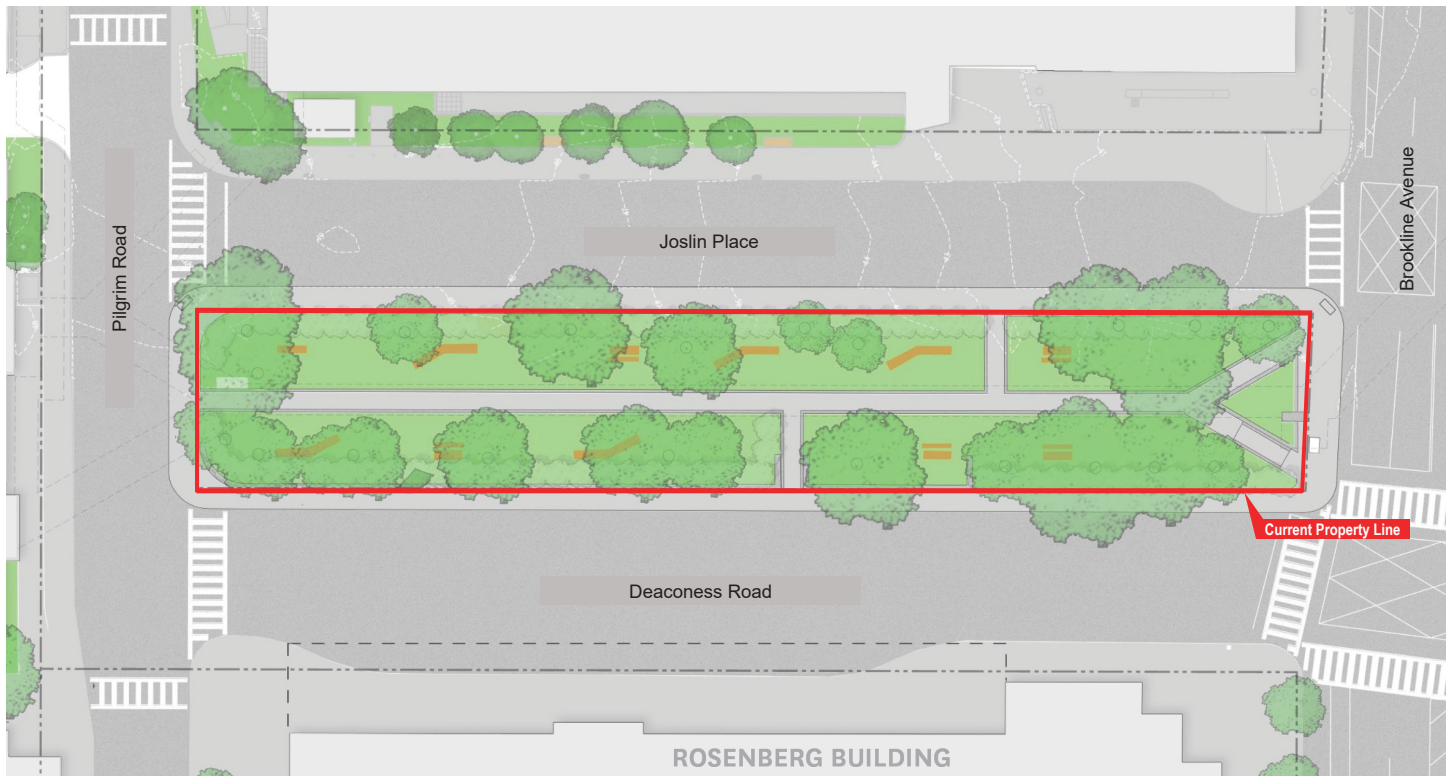


## Proposed Reconfiguration

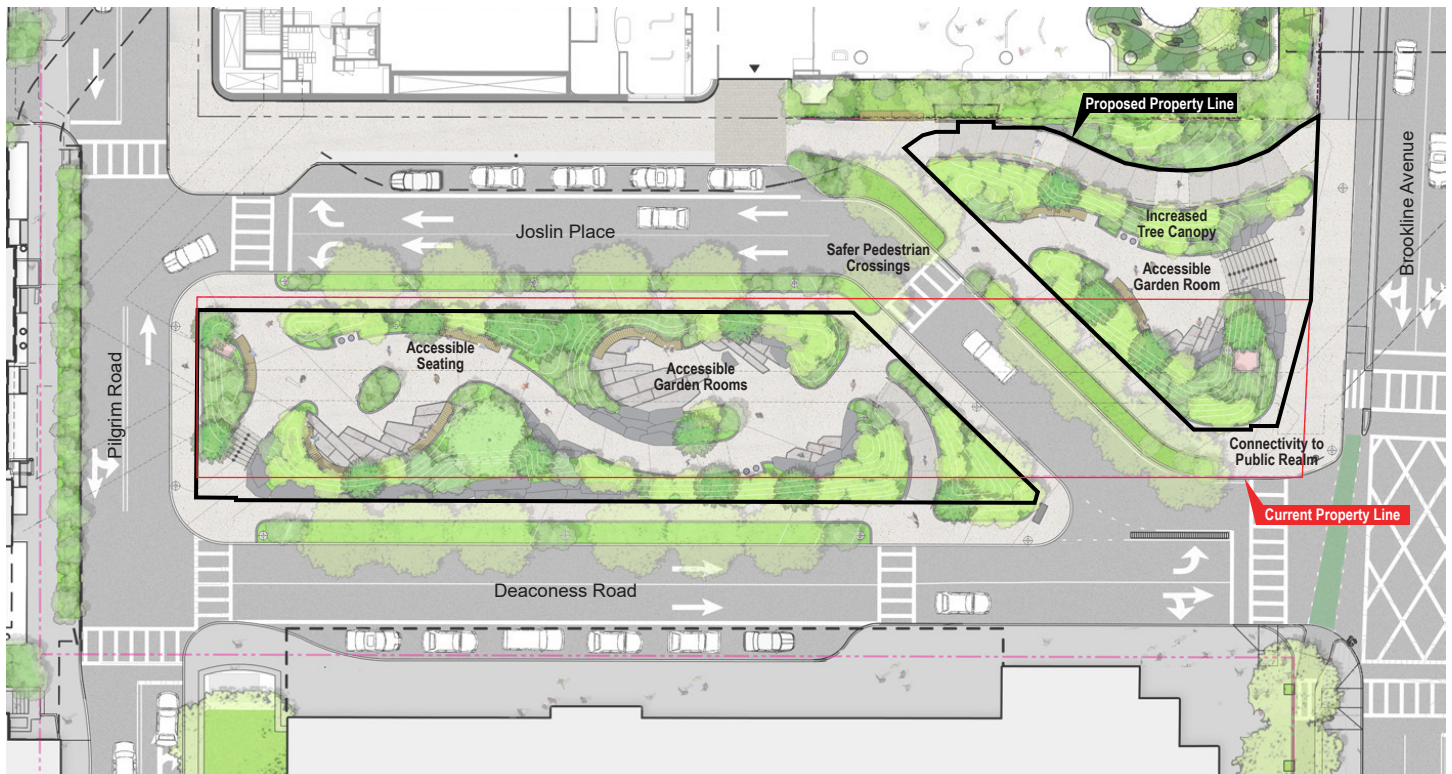




### Alternate 1: Midblock and Perpendicular Crossings

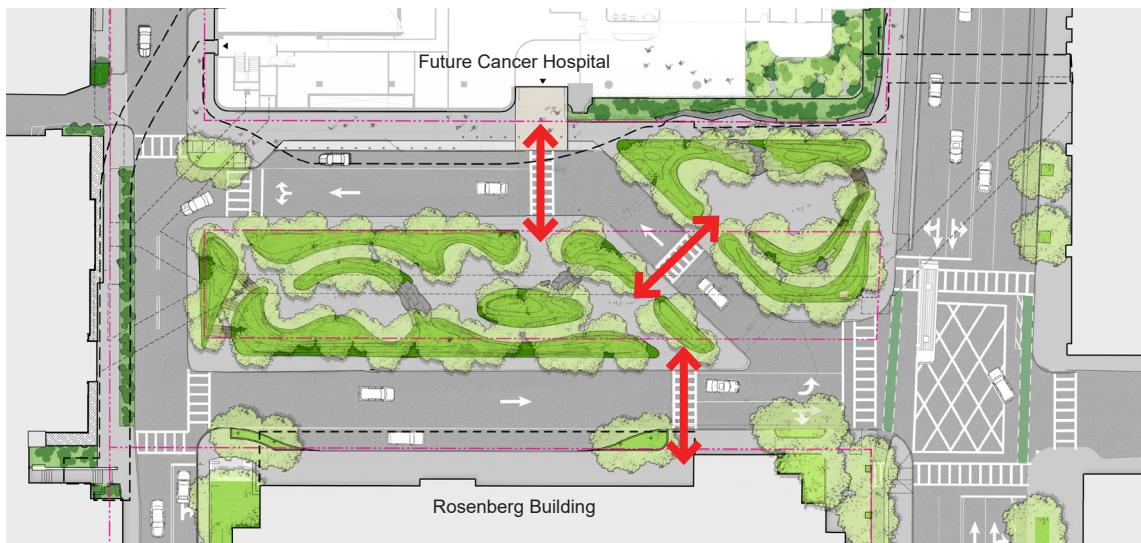

### Alternate 2: Corner Crossings

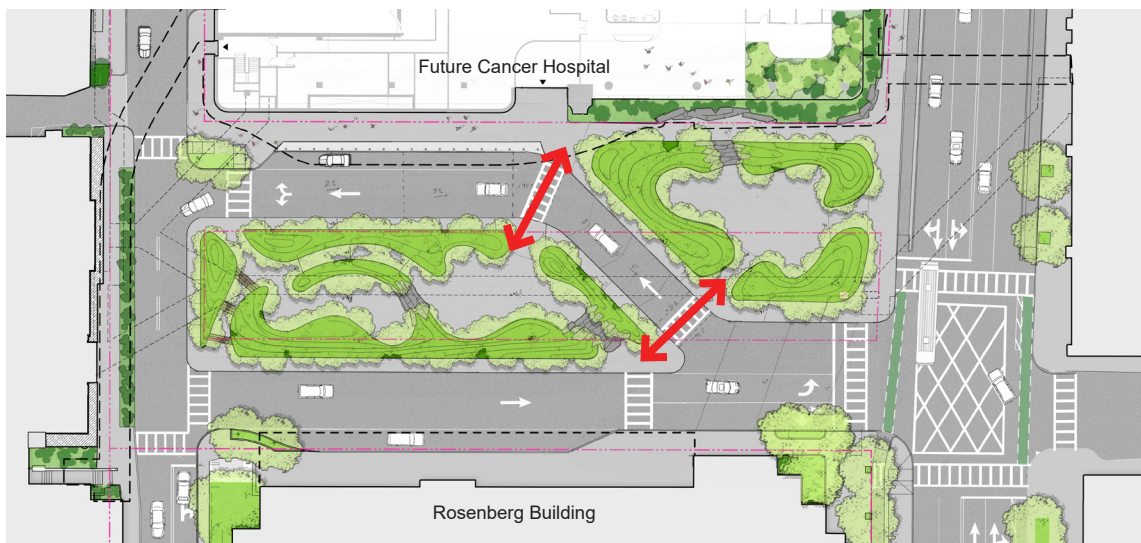

### Alternate 3: Perpendicular Crossings

