

File: V:\PROJECTS\ANY\45\060641\ACAD\CAD\1060641-1236 DCR.DWG
 Saved: 2/26/2021 10:25:21 PM Plotted: 2/26/2021 10:29:32 PM User: Sherif, Emanuela LastSavedBy: 5918

E	E	NEW GAS
G	G	ELECTRIC
W	W	GAS
D	D	WATER
S	S	STORM DRAIN
T	T	SANITARY SEWER
		TELEPHONE
		CABLE TV
		MBTA
		EDGE OF PAVEMENT
		CURB
		RIGHT OF WAY LINE

NOTE:
 THE LOCATION OF SURFACE AND UNDERGROUND OBJECTS SHOWN ARE NOT WARRANTED TO BE CORRECT
 CALL 811 BEFORE YOU DIG
 UTILITIES AND STREET LINES COMPILED FROM AVAILABLE DATA SOURCES
 NO FIELD VERIFICATION PERFORMED

PROJECT SPECIFICS
SIZE: 6" & 8"
LENGTH: 3300' & 580'
MATERIAL: PLASTIC
PRESSURE: LP
WORK ORDER NO.: 1369311

Drawing Copyright © 2021





141 Longwater Drive - Suite 104
 Norwell, MA 02061
 781.982.5400 • www.chacompanies.com



Drawn: ES	Date: 02/04/2021	Scale: 1" = 40'
Chkd.: JEO	Design Engr.: RAM	Design Supv.: JEO

DCR PERMIT PLAN
PROPOSED OPENING TO INSTALL
6-INCH & 8-INCH GAS MAIN
ARBORWAY
JAMAICA PLAIN

CAD FILE NAME 060641-1236 DCR.dwg	SEQUENCE No.	DRAWING NUMBER C-101
---	--------------	--------------------------------

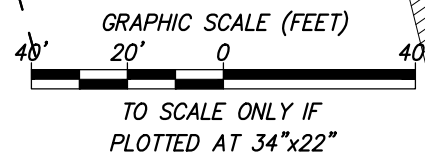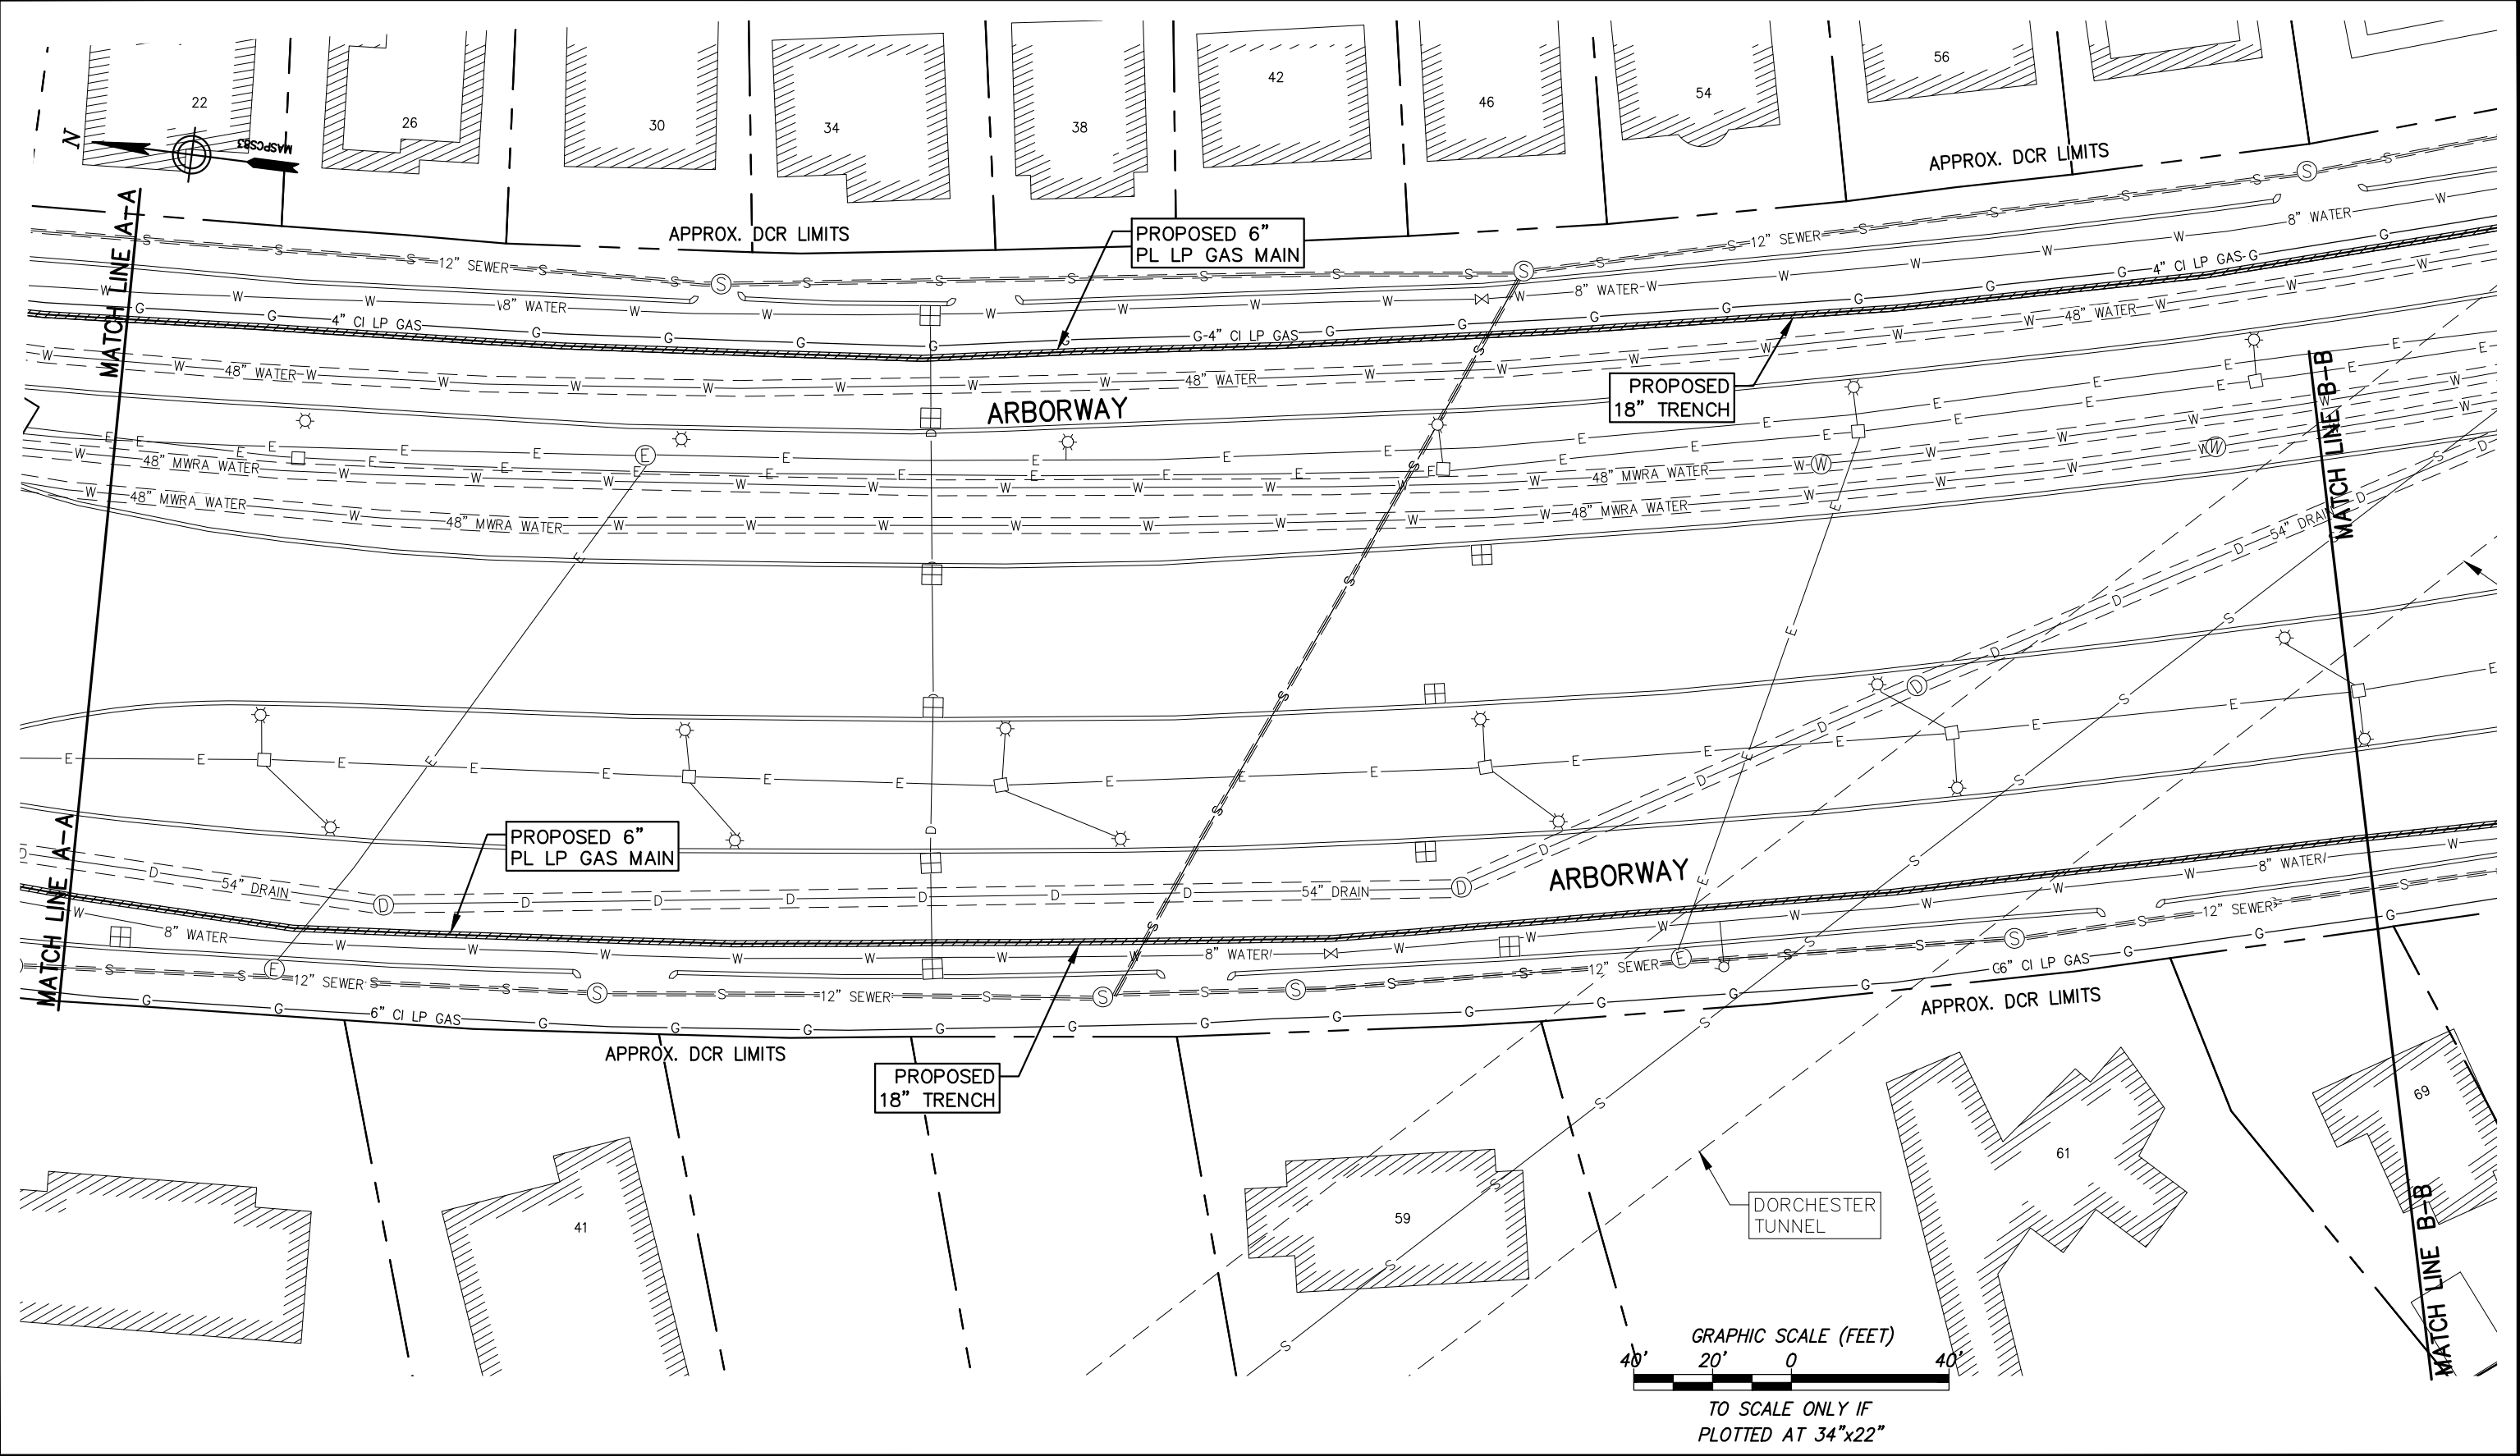

File: V:\PROJECTS\ANY\45\060641\000\CADD\CAD\060641-1236 DCR.DWG
 Saved: 2/26/2021 10:25:21 PM Plotted: 2/26/2021 10:29:33 PM User: Sherif, Emanuela LastSavedBy: 9918

E	E	NEW GAS
G	G	ELECTRIC
W	W	GAS
D	D	WATER
S	S	STORM DRAIN
T	T	SANITARY SEWER
		TELEPHONE
		CABLE TV
		MBTA
		MBTA
		EDGE OF PAVEMENT
		CURB
		RIGHT OF WAY LINE

NOTE:
 THE LOCATION OF SURFACE AND UNDERGROUND OBJECTS SHOWN ARE NOT WARRANTED TO BE CORRECT
 CALL 811 BEFORE YOU DIG
 UTILITIES AND STREET LINES COMPILED FROM AVAILABLE DATA SOURCES
 NO FIELD VERIFICATION PERFORMED

PROJECT SPECIFICS
 SIZE: 6" & 8"
 LENGTH: 3300' & 580'
 MATERIAL: PLASTIC
 PRESSURE: LP
 WORK ORDER NO.: 1369311



Drawing Copyright © 2021

141 Longwater Drive - Suite 104
 Norwell, MA 02061
 781.982.5400 • www.chacompanies.com

Drawn: ES	Date: 02/04/2021	Scale: 1" = 40'
Chkd.: JEO	Design Engr.: RAM	Design Supv.: JEO

DCR PERMIT PLAN
 PROPOSED OPENING TO INSTALL
 6-INCH & 8-INCH GAS MAIN
 ARBORWAY
 JAMAICA PLAIN

CAD FILE NAME 060641-1236 DCR.dwg	SEQUENCE No.	DRAWING NUMBER C-102
--------------------------------------	--------------	-------------------------

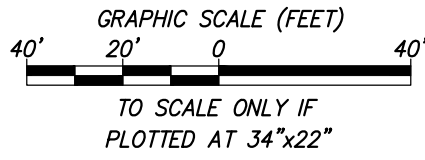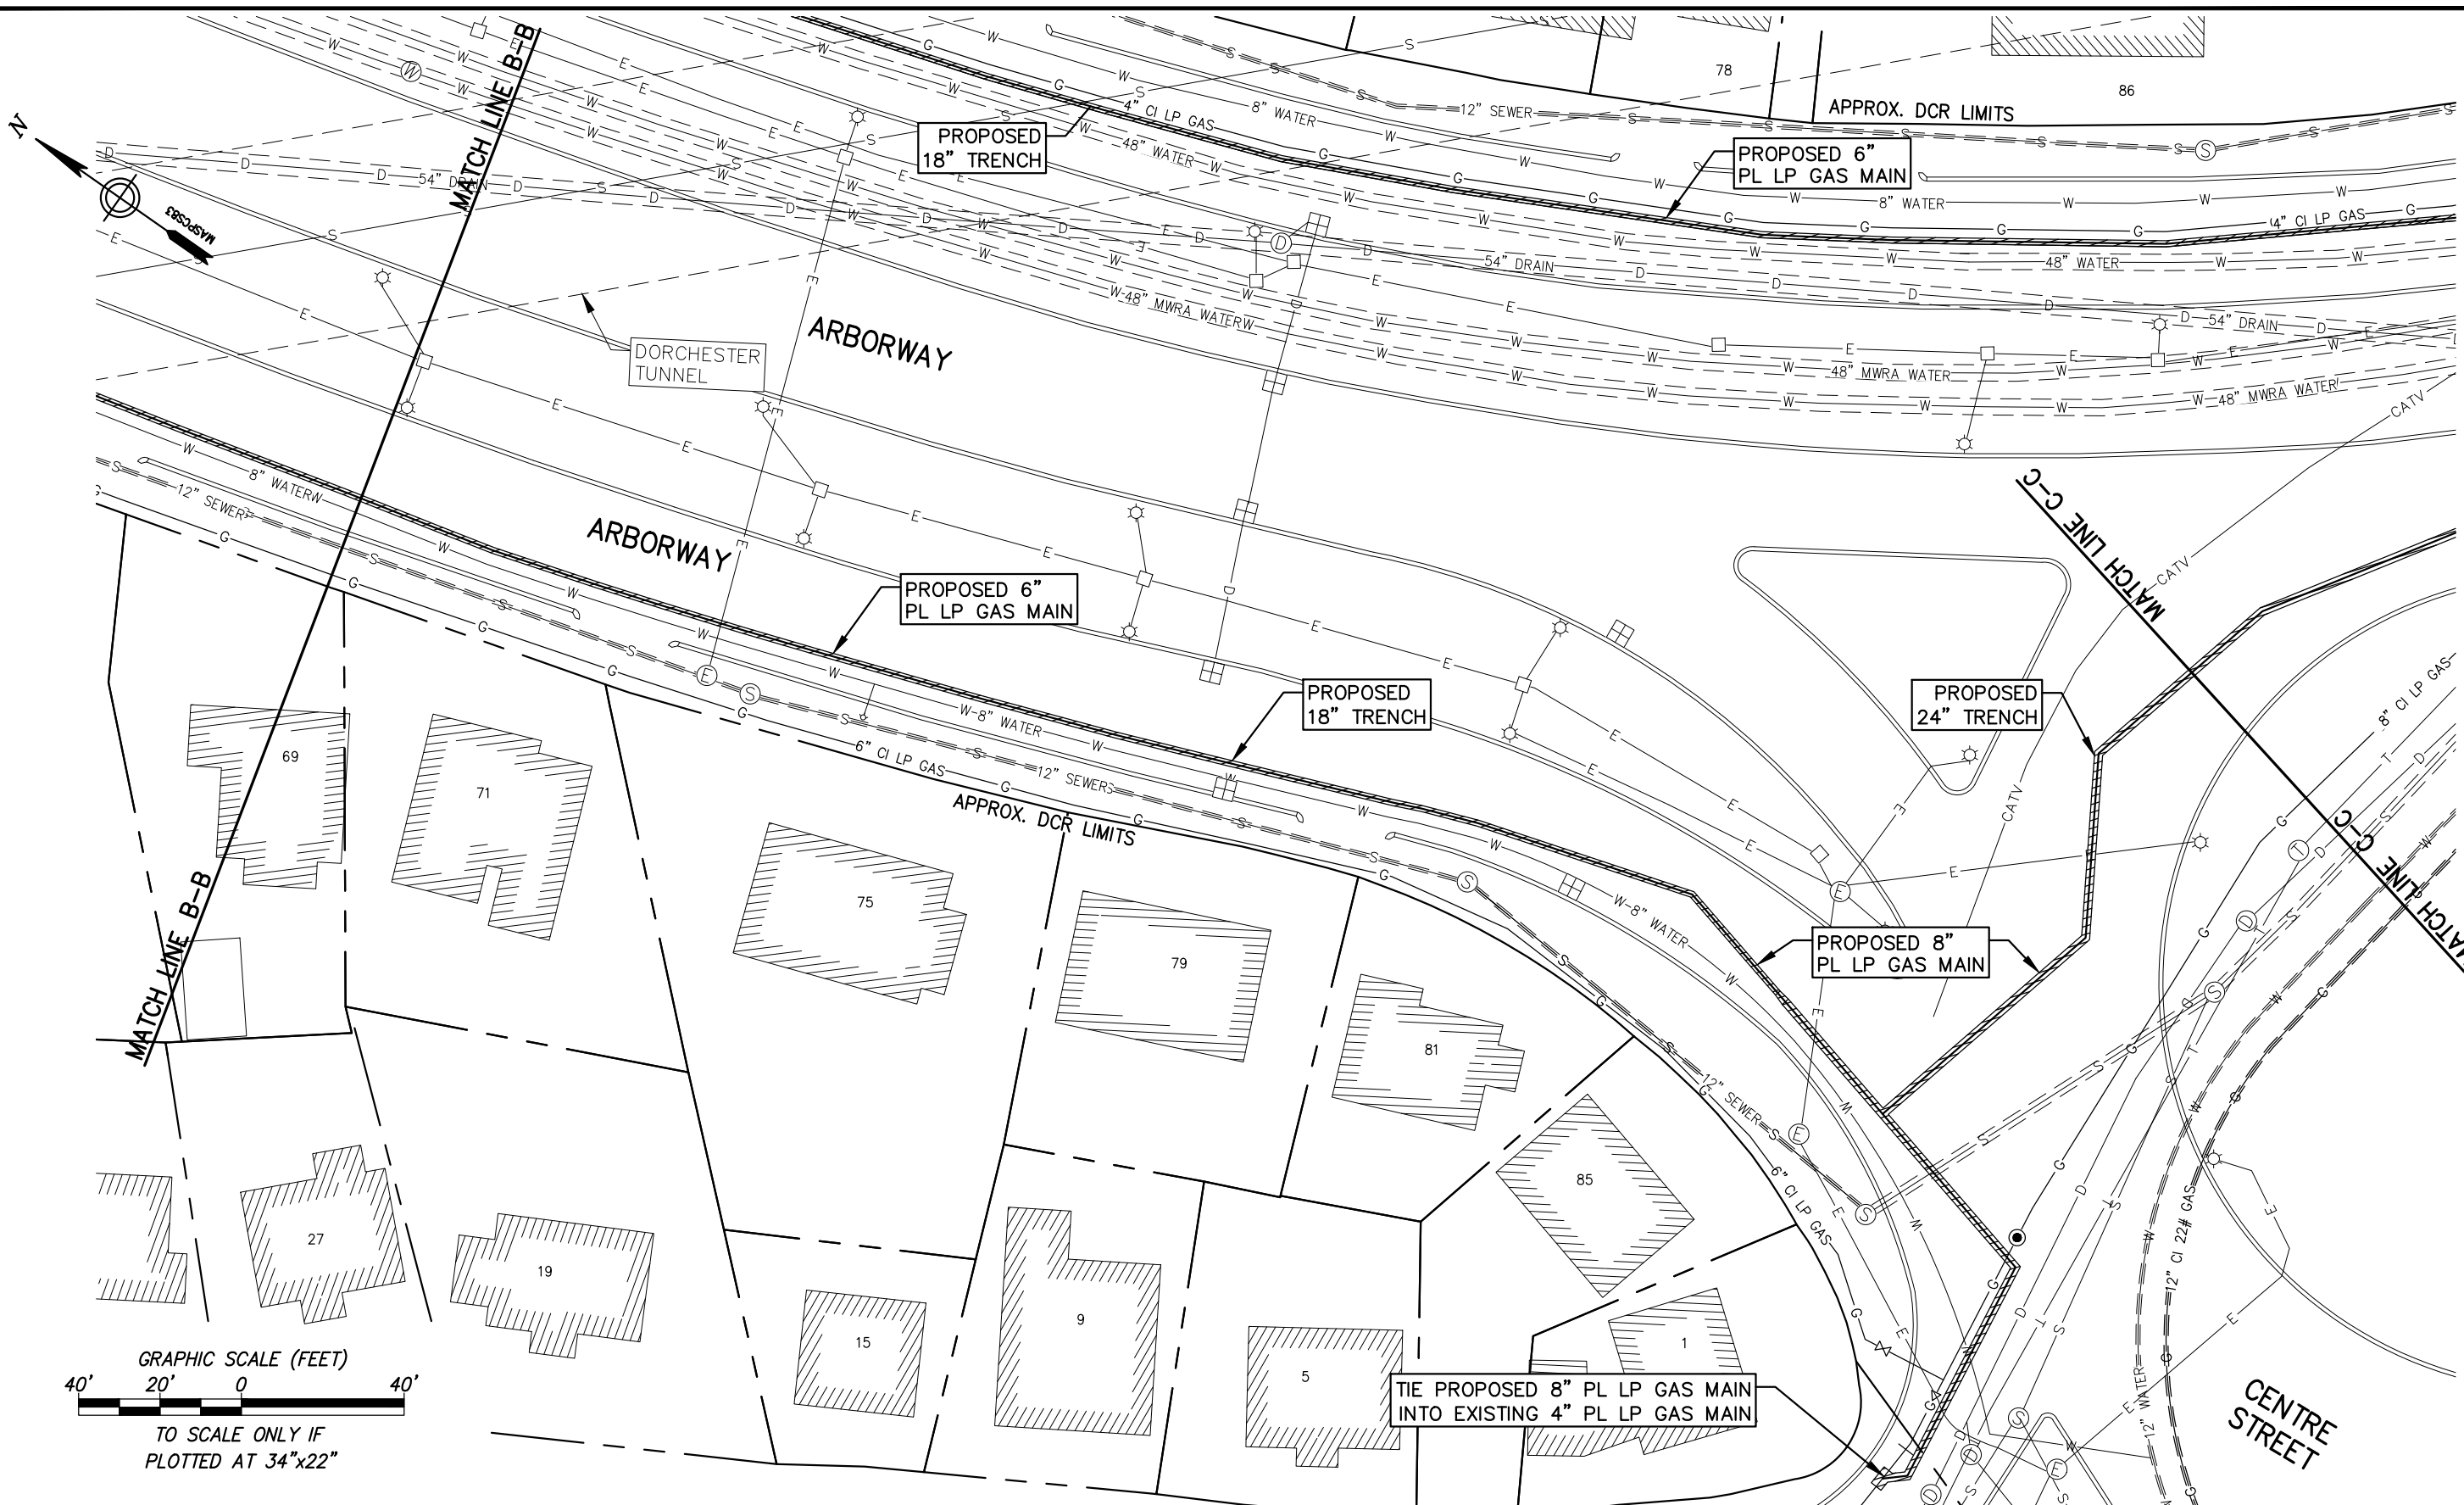

File: V:\PROJECTS\ANY\45\060641\000\CADD\CIV\060641-1236 DCR.DWG
 Saved: 2/26/2021 10:25:21 PM Plotted: 2/26/2021 10:29:34 PM User: Sherif, Emanuela LastSavedBy: 5918

E	E	NEW GAS
G	G	ELECTRIC
W	W	GAS
D	D	WATER
S	S	STORM DRAIN
T	T	SANITARY SEWER
		TELEPHONE
		CABLE TV
		MBTA
		EDGE OF PAVEMENT
		CURB
		RIGHT OF WAY LINE

NOTE:
 THE LOCATION OF SURFACE AND UNDERGROUND OBJECTS SHOWN ARE NOT WARRANTED TO BE CORRECT
 CALL 811 BEFORE YOU DIG
 UTILITIES AND STREET LINES COMPILED FROM AVAILABLE DATA SOURCES
 NO FIELD VERIFICATION PERFORMED

PROJECT SPECIFICS
SIZE: 6" & 8"
LENGTH: 3300' & 580'
MATERIAL: PLASTIC
PRESSURE: LP
WORK ORDER NO.: 1369311

Drawing Copyright © 2021




141 Longwater Drive - Suite 104
 Norwell, MA 02061
 781.982.5400 • www.chacompanies.com



Drawn: ES	Date: 02/04/2021	Scale: 1" = 40'
Chkd.: JEO	Design Engr.: RAM	Design Supv.: JEO

DCR PERMIT PLAN PROPOSED OPENING TO INSTALL 6-INCH & 8-INCH GAS MAIN ARBORWAY JAMAICA PLAIN		
CAD FILE NAME 060641-1236 DCR.dwg	SEQUENCE No. 	DRAWING NUMBER C-103

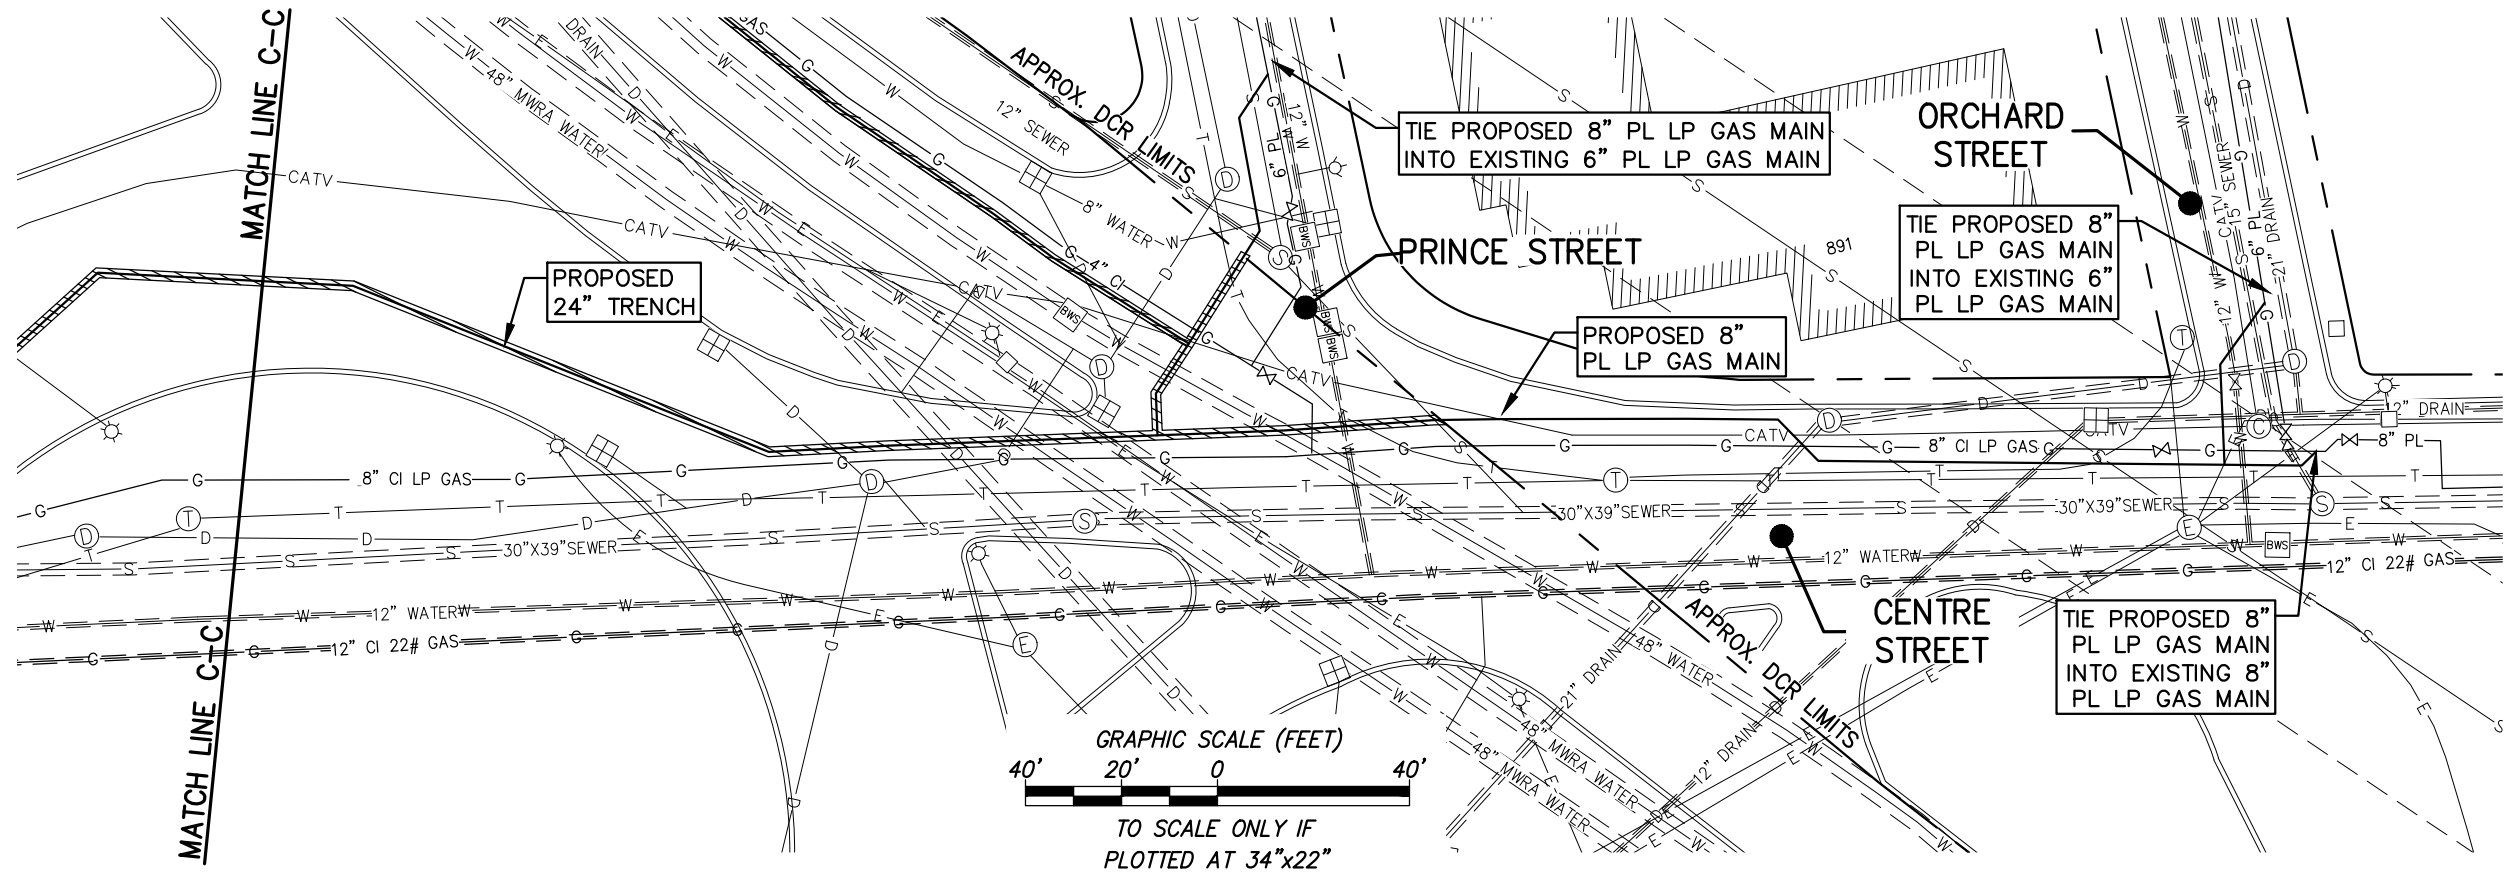

GRAPHIC SCALE (FEET)
 40' 20' 0 40'
 TO SCALE ONLY IF
 PLOTTED AT 34"x22"

File: V:\PROJECTS\ANY\K5\060641\000\CADD\CIV\060641-1236 DCR.DWG
 Saved: 2/26/2021 10:25:21 PM Plotted: 2/26/2021 10:29:34 PM User: Sherif, Emanuela LantSayedBy: 5918

— E —	— E —	NEW GAS
— G —	— G —	ELECTRIC
— W —	— W —	GAS
— D —	— D —	WATER
— S —	— S —	STORM DRAIN
— T —	— T —	SANITARY SEWER
— CATV —	— CATV —	TELEPHONE
— MBTA —	— MBTA —	CABLE TV
— — —	— — —	MBTA
— — —	— — —	EDGE OF PAVEMENT
— — —	— — —	CURB
— — —	— — —	RIGHT OF WAY LINE

NOTE:
 THE LOCATION OF SURFACE AND UNDERGROUND OBJECTS SHOWN ARE NOT WARRANTED TO BE CORRECT
 CALL 811 BEFORE YOU DIG
 UTILITIES AND STREET LINES COMPILED FROM AVAILABLE DATA SOURCES
 NO FIELD VERIFICATION PERFORMED

PROJECT SPECIFICS
SIZE: 6" & 8"
LENGTH: 3300' & 580'
MATERIAL: PLASTIC
PRESSURE: LP
WORK ORDER NO.: 1369311

Drawing Copyright © 2021

141 Longwater Drive - Suite 104
 Norwell, MA 02061
 781.982.5400 • www.chacompanies.com

Drawn: ES	Date: 02/04/2021	Scale: 1" = 40'
Chkd.: JEO	Design Engr.: RAM	Design Supv.: JEO

DCR PERMIT PLAN PROPOSED OPENING TO INSTALL 6-INCH & 8-INCH GAS MAIN ARBORWAY JAMAICA PLAIN		
CAD FILE NAME	SEQUENCE No.	DRAWING NUMBER
060641-1236 DCR.dwg		C-104