

Christian A. Herter Park Master Plan - Appendices

Appendices Table of Contents

Appendix A Topographic Survey	A-3
Appendix B Signage Inventory	A-27
Appendix C Operations Proposed Diagrams	A-43
Appendix D Opinions of Probable Construction Cost	A-59
Appendix E Meeting Notes from Public Engagement	A-69
Appendix F Public Comments	A-105

Topographic Survey

This page intentionally left blank




LEGEND

- SEWER MANHOLE
- DRAIN MANHOLE
- ELECTRIC MANHOLE
- MANHOLE
- HYDRANT
- VALVE (UNKNOWN)
- WATER SHUT OFF/WATER GATE
- GAS SHUT OFF/GAS GATE
- CATCH BASIN
- ROUND CATCH BASIN
- D-FRAME CATCH BASIN
- GUY WIRE
- TRAFFIC CONTROL BOX
- UTILITY POLE
- LIGHT POLE
- WALK LIGHT
- ELECTRIC HANDHOLE
- BOLLARD
- SIGN
- AD AREA DRAIN
- CO CLEAN OUT
- SP STAND PIPE/SIAMESE CONNECTION
- SP SPIGOT
- FLOOD LIGHT
- UTILITY POLE W/ LIGHT
- TRANSFORMER
- GAS METER
- ELECTRIC METER
- AIR CONDITIONING UNIT
- TRASH RECEPTACLE
- DISABLED PARKING SPACE
- WETLAND FLAG
- DECIDUOUS TREE
- CONIFEROUS TREE
- CLF CHAIN LINK FENCE
- CONC CONCRETE
- BIT BITUMINOUS
- TBM TEMPORARY BENCH MARK
- TYP TYPICAL
- VGC VERTICAL GRANITE CURB
- WF-# WETLAND FLAG NUMBER
- I= INVERT ELEVATION
- R= RIM ELEVATION
- TOD TOP OF DEBRIS
- TOW TOP OF WATER
- TR= CENTERLINE OF TROUGH
- TT= TOP OF TRAP
- TVP= TOP OF VERTICAL PIPE
- X-X METAL FENCE
- WOOD FENCE
- C CABLE TELEVISION
- CS COMBINED SEWER
- D DRAIN
- E ELECTRIC
- G GAS
- L STREET LIGHTING
- M MBTA
- OHV OVERHEAD WIRES
- S SEWER
- ST STEAM
- T TELEPHONE
- W WATER

NOTES:

- BENCH MARK INFORMATION:
BENCH MARK USED:
ELEVATIONS WERE OBTAINED BY GPS OBSERVATIONS ON 3-3-2021.
TEMPORARY BENCH MARKS SET:
TBM-KH1: NORTH SIDE OF CONCRETE SIGN BASE LOCATED AT NORTHERLY SIDE OF SOLDIERS FIELD ROAD, AS SHOWN ON PLAN. ELEVATION=10.59
TBM-KH2: SOUTHERLY CORNER OF BOTTOM CONCRETE STEP OF FOOT BRIDGE OVER SOLDIERS FIELD ROAD LOCATED AT NORTHERLY SIDE OF SOLDIERS FIELD ROAD, AS SHOWN ON PLAN. ELEVATION=10.74
TBM-KH3: BONNET BOLT ON HYDRANT BETWEEN THE WORDS "ALBERT" AND "VILLE", 1.31' ABOVE GROUND LOCATED SOUTHEASTERLY OF THE AMPHITHEATER, AS SHOWN ON PLAN. ELEVATION=6.10
TBM-KH4: NORTHWESTERLY CORNER OF CONCRETE BENCH PAD LOCATED WEST OF THE AMPHITHEATER NEAR PARKING LOT, AS SHOWN ON PLAN. ELEVATION=5.35
TBM-KH5: WESTERLY CORNER OF CONCRETE BENCH PAD LOCATED BY CHARLES RIVER BETWEEN TWO PARKING LOTS, AS SHOWN ON PLAN. ELEVATION=2.53
TBM-KH6: SOUTHWEST CORNER OF CONCRETE BASE OF ELECTRICAL CONTROL BOX, 0.8' ABOVE GROUND. ELEVATION=6.22
TBM-KH7: TOP OF NORTHEASTERLY BOLT OF LIGHT POLE BASE "MBOX07" LOCATED IN FRONT OF HENDERSON BOAT HOUSE. ELEVATION=11.00
ELEVATIONS REFER TO N.A.V.D.1988 DATUM.
CONTOUR INTERVAL EQUALS ONE (1) FOOT.
WETLAND FLAGS WERE DELINEATED BY TIGHE & BOND IN FEBRUARY 2021.
SUBSURFACE UTILITY INFORMATION REFER TO RECORD PLANS PROVIDED BY DCR.
PROPERTY LINES SHOWN HEREON PLOTTED FROM ASSESSORS MAP AND ARE IN APPROXIMATE LOCATION ONLY.

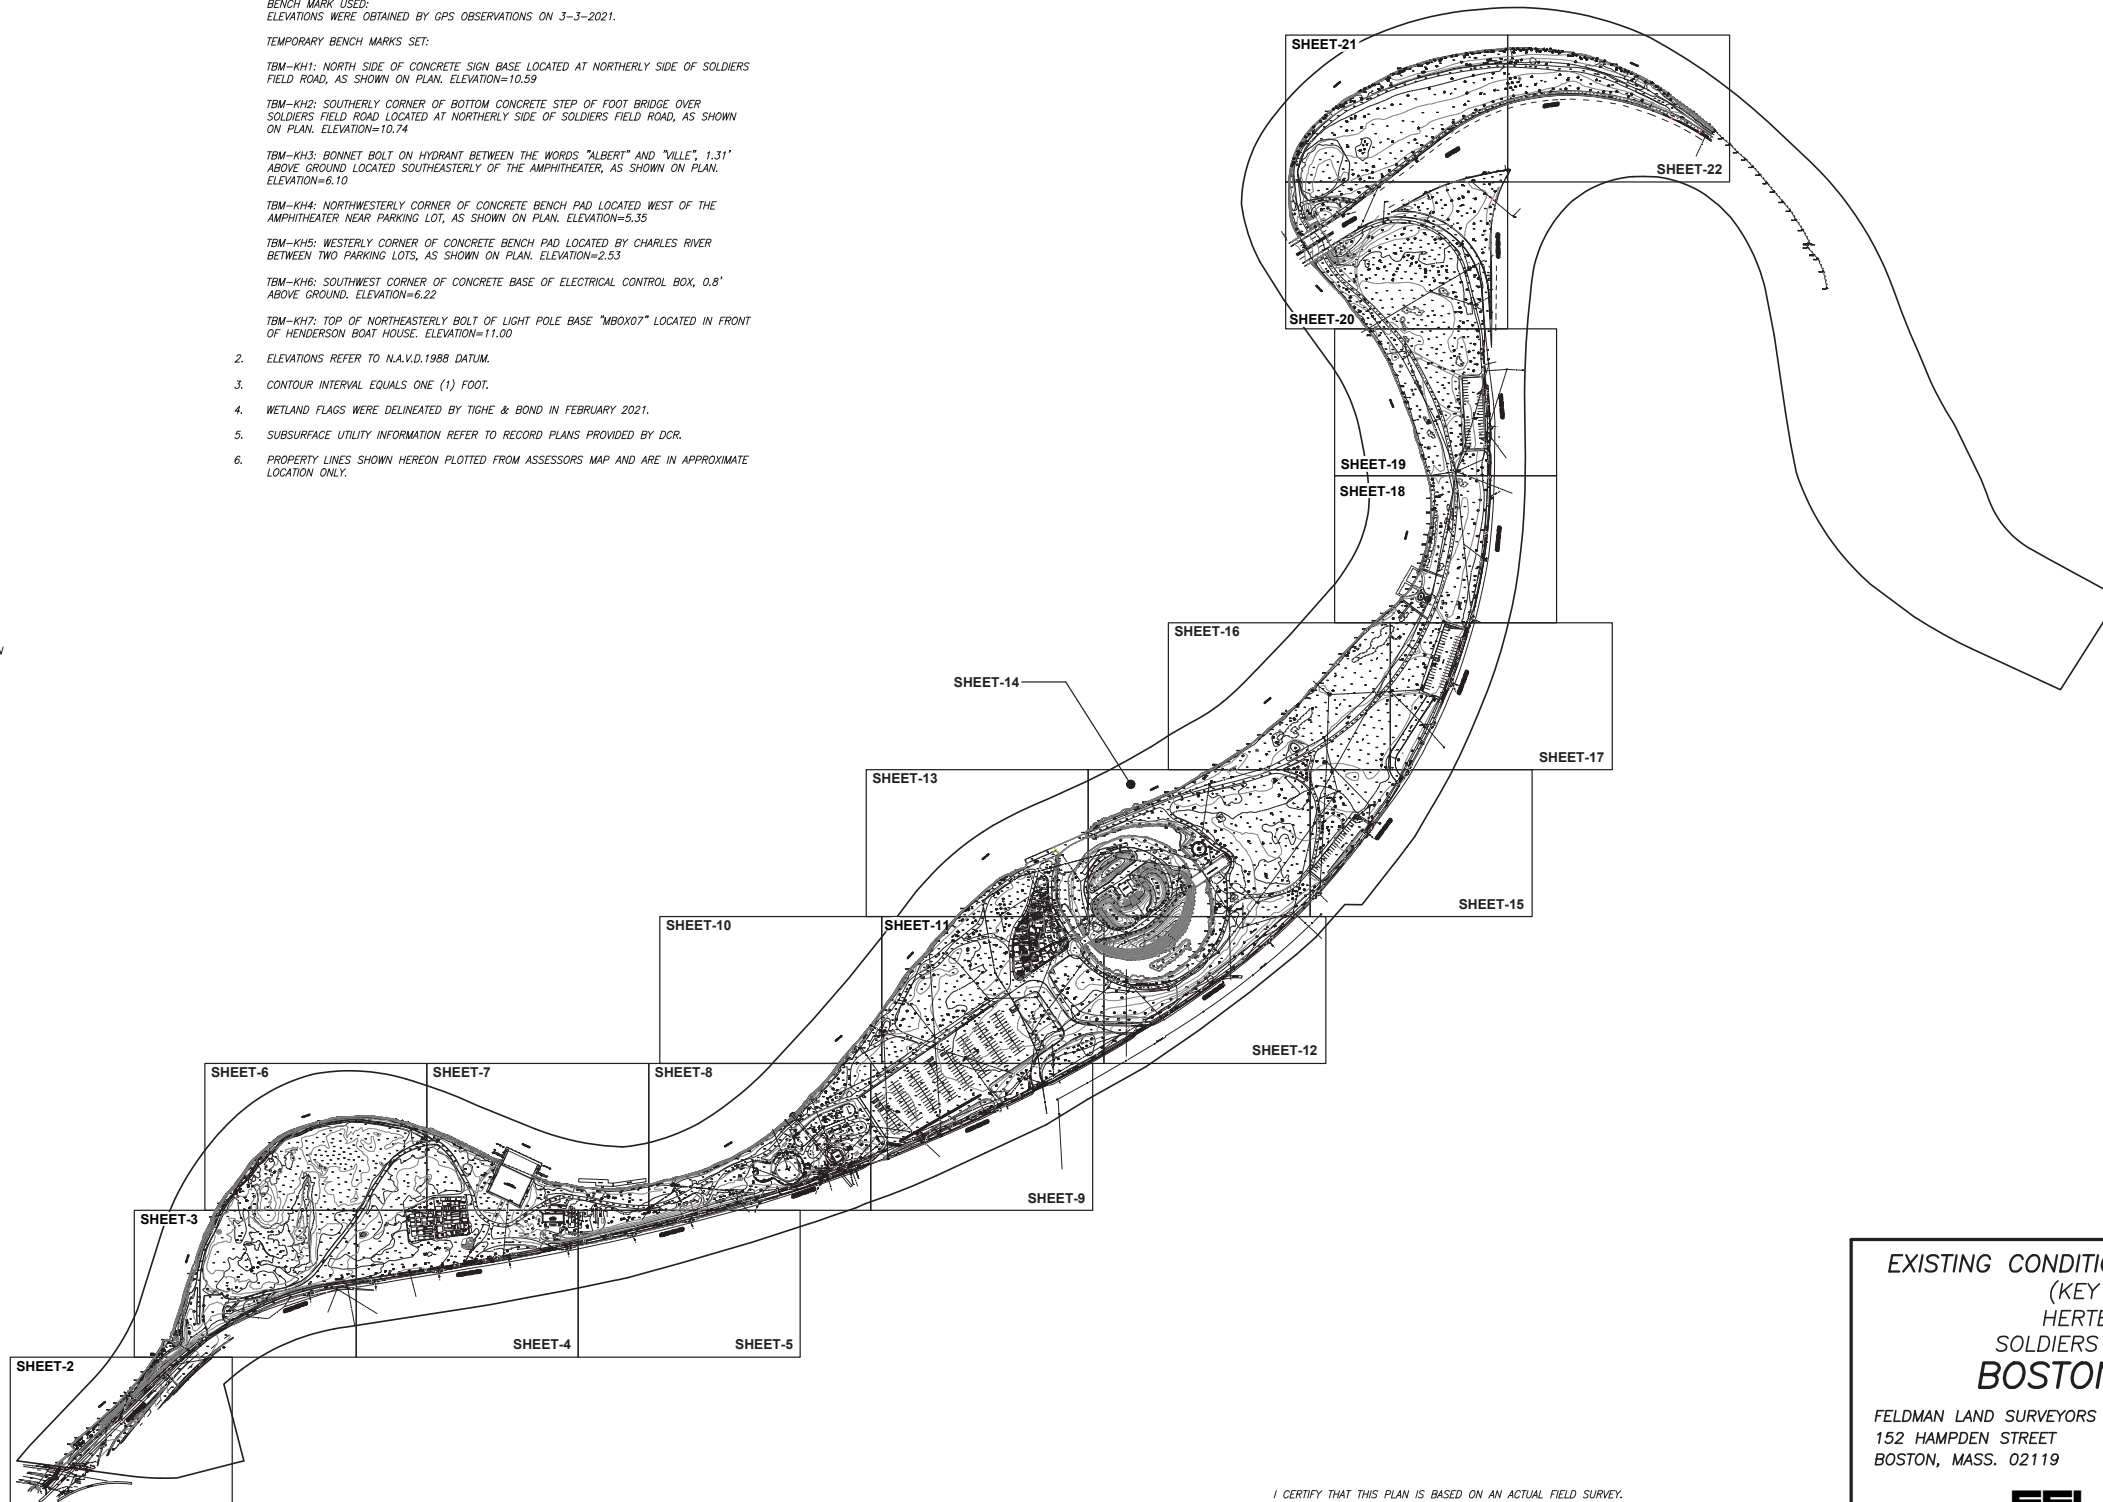

I CERTIFY THAT THIS PLAN IS BASED ON AN ACTUAL FIELD SURVEY.

EXISTING CONDITIONS PLAN OF LAND
(KEY SHEET)
HERTER PARK
SOLDIERS FIELD ROAD
BOSTON, MASS.

FELDMAN LAND SURVEYORS MAY 19, 2021
152 HAMPDEN STREET PHONE: (617)357-9740
BOSTON, MASS. 02119 www.feldmansurveyors.com


FELDMAN
LAND SURVEYORS




SCALE: 1"=250'

RESEARCH GL	FIELD CHIEF KH	PROJ MGR SMD	APPROVED	SHEET NO. 1 OF 22
CALC	CADD GL	FIELD CHECKED	CRD FILE 17881	JOB NO. 17881

FILENAME: S:\PROJECTS\17800\17881\DWG\17881.dwg

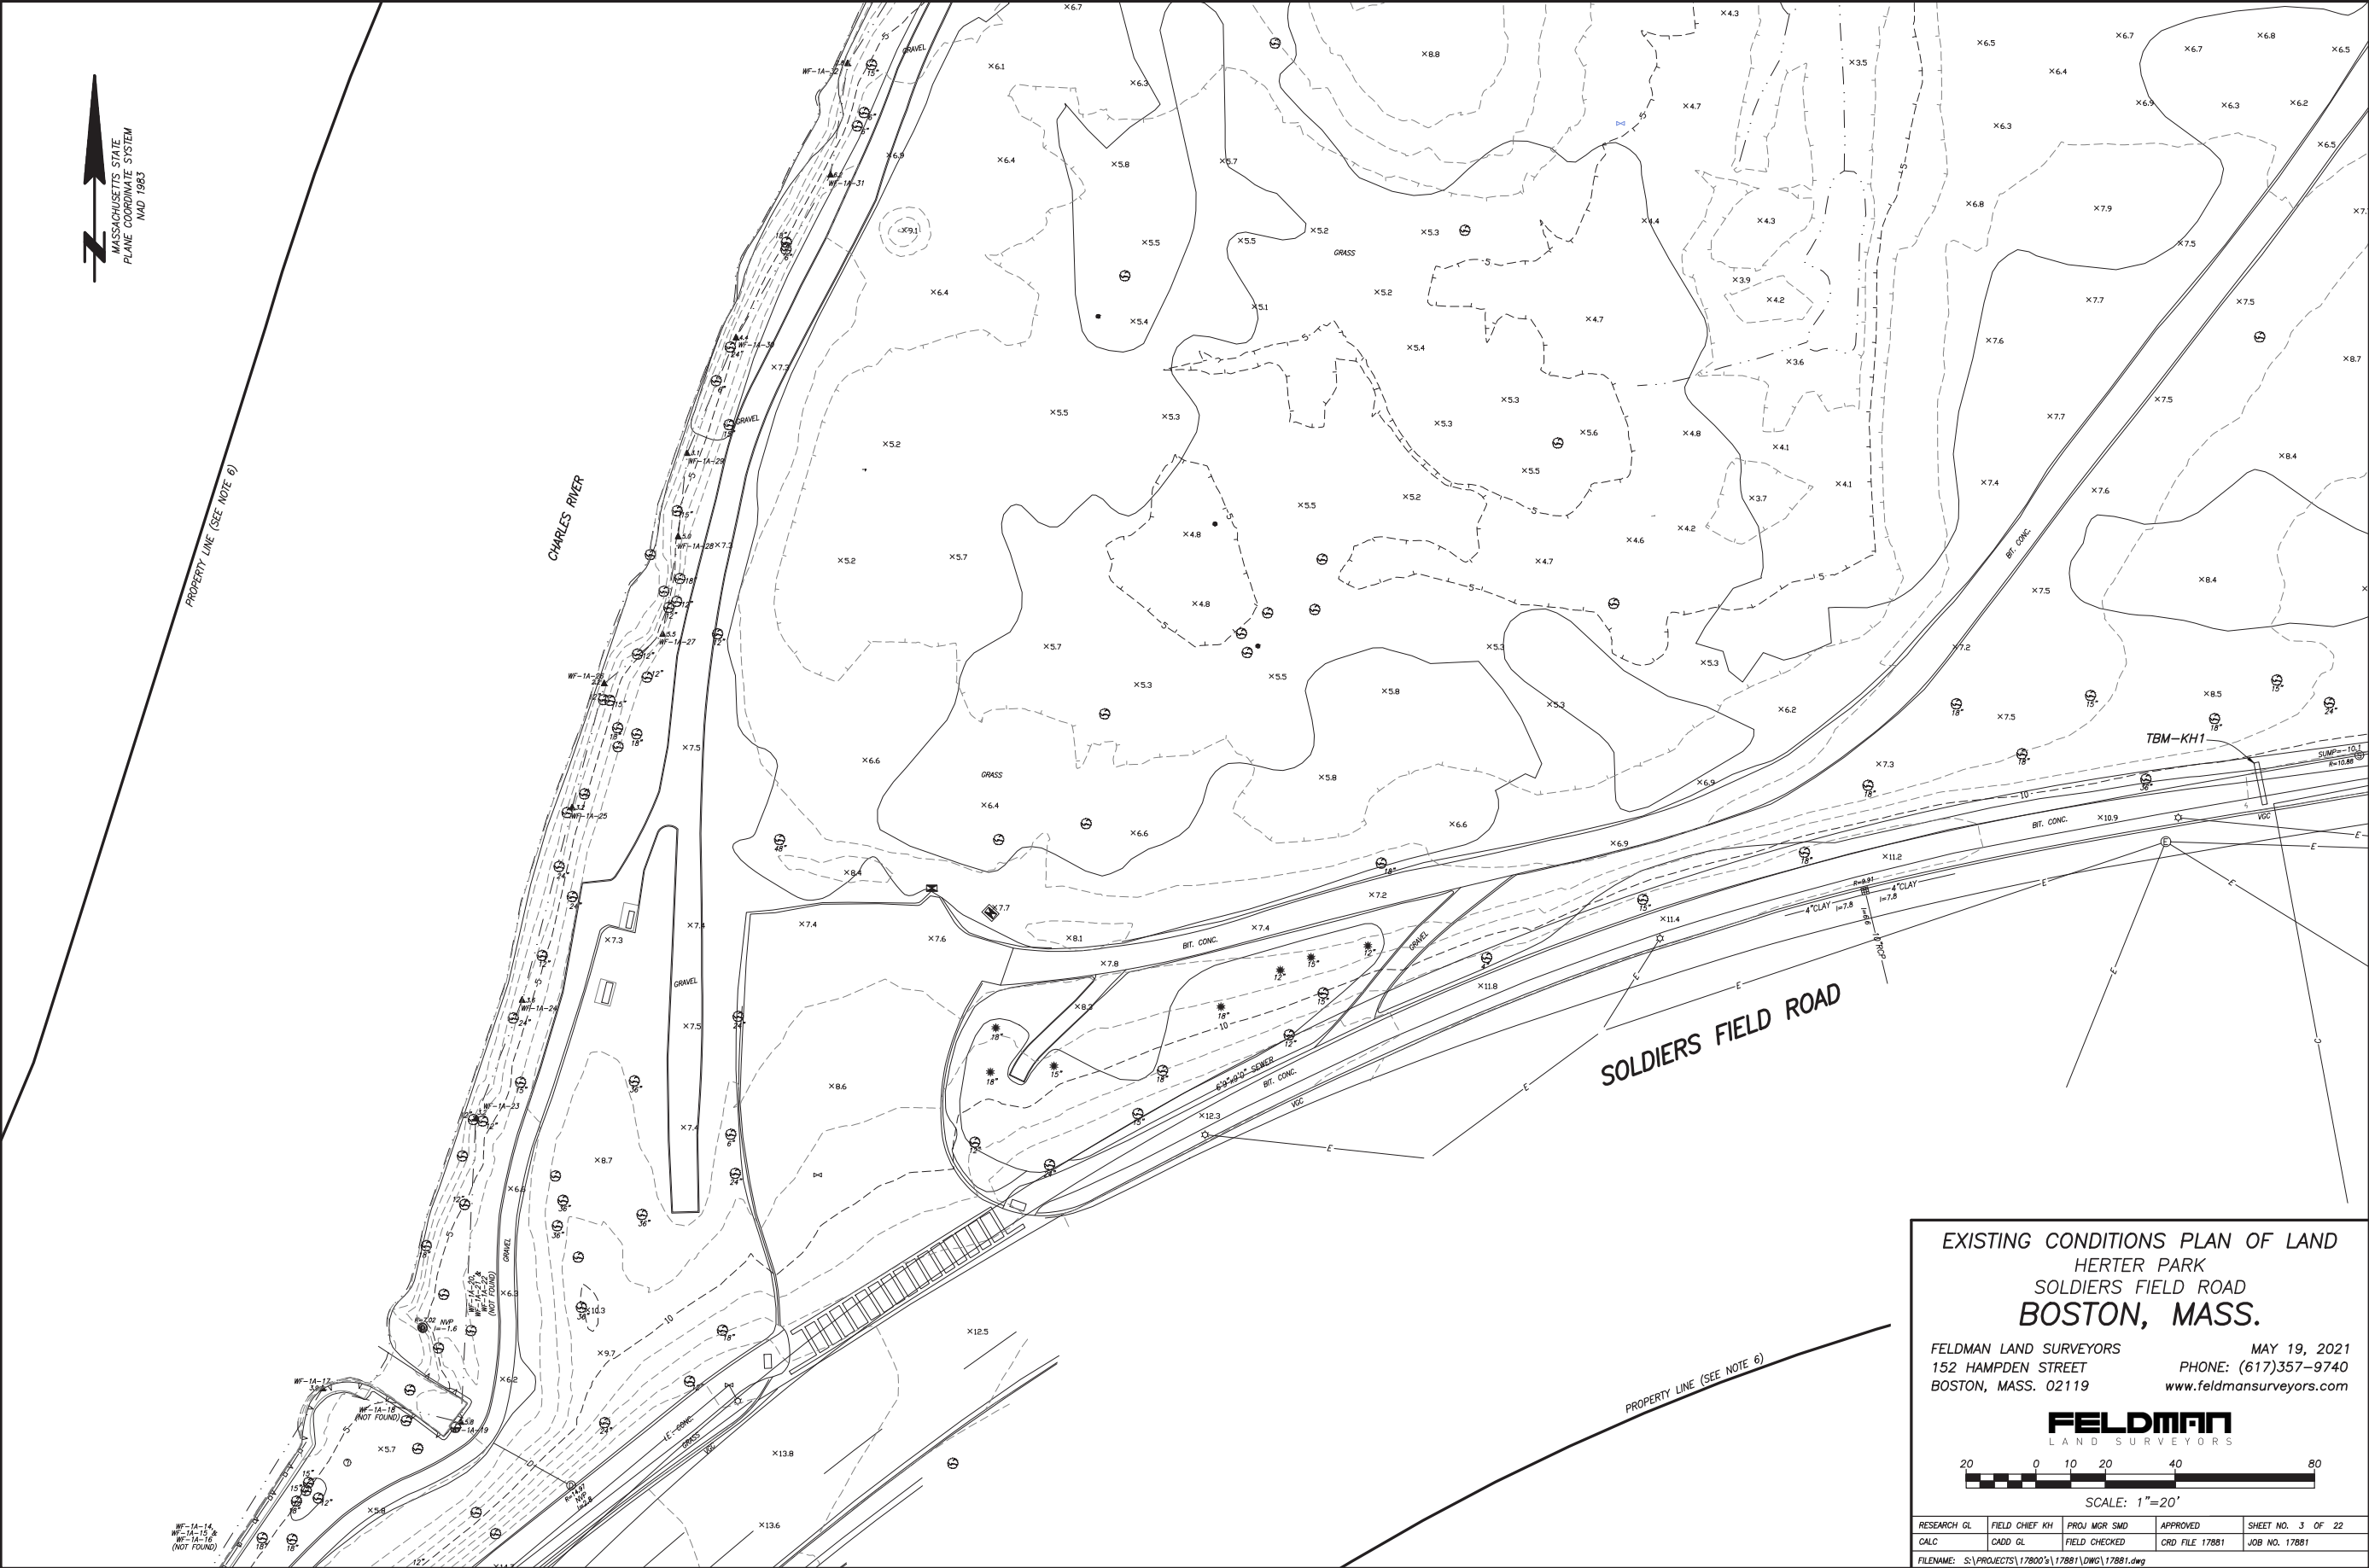

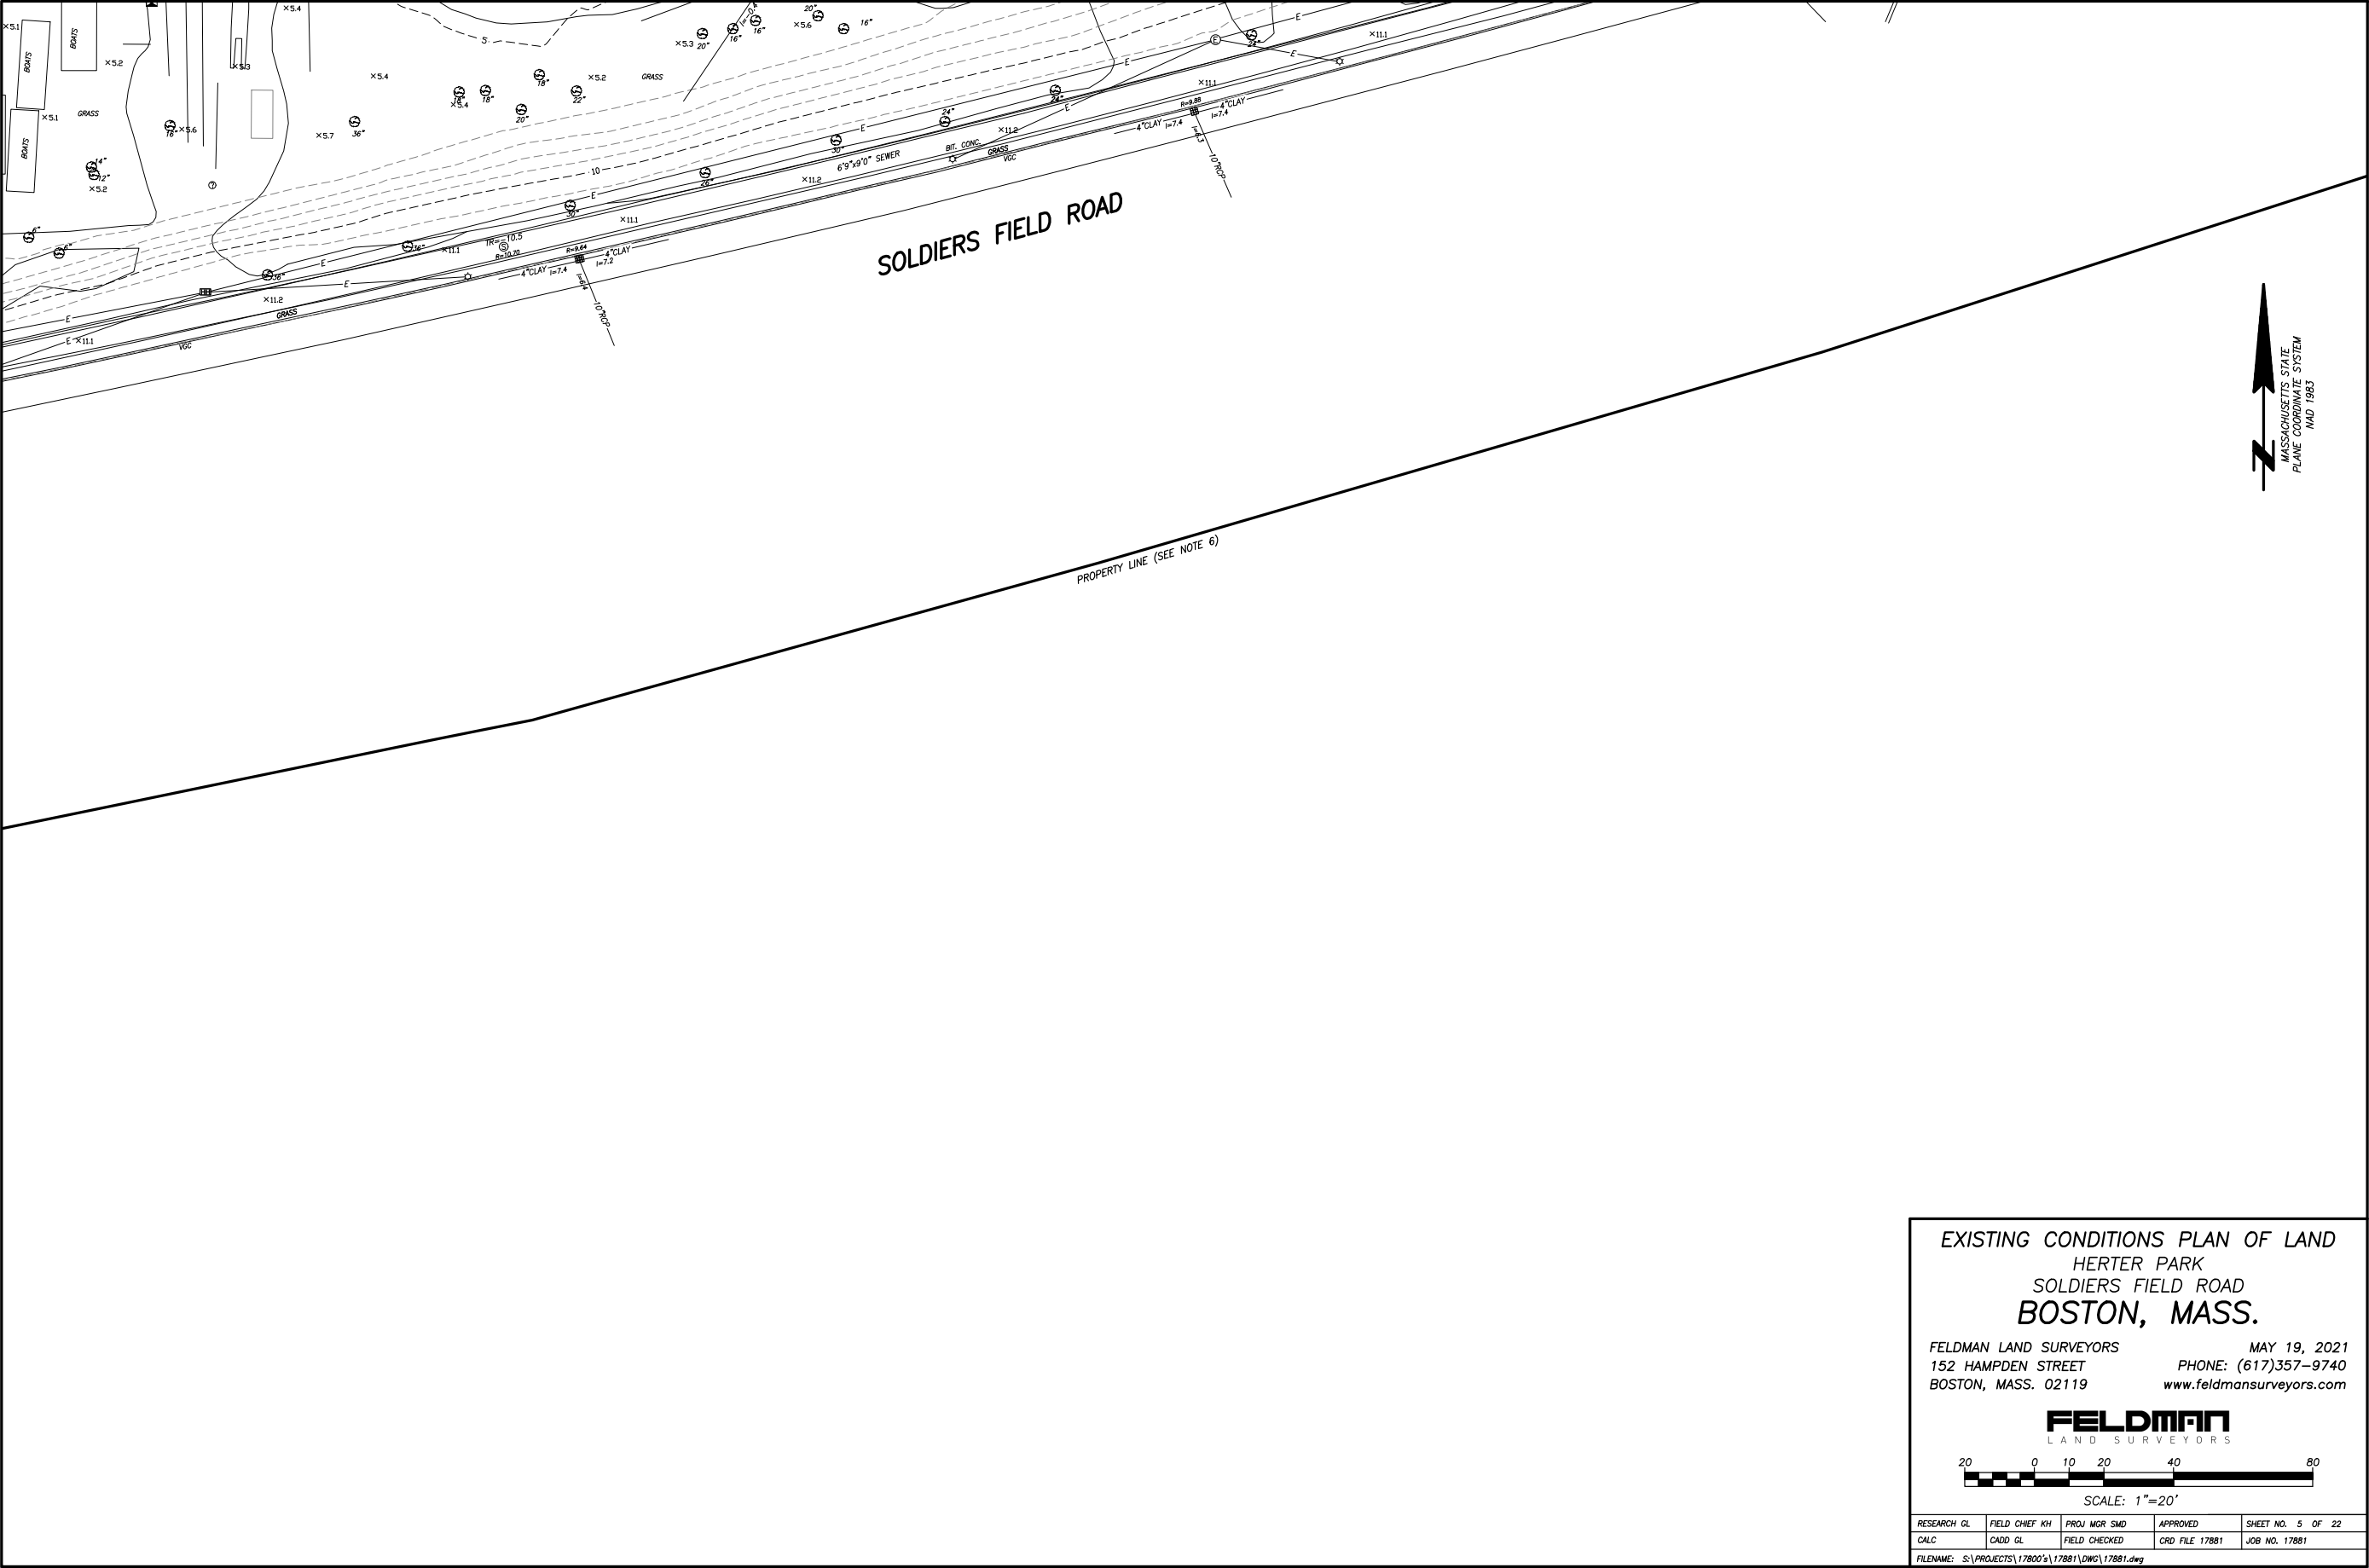

EXISTING CONDITIONS PLAN OF LAND
HERTER PARK
SOLDIERS FIELD ROAD
BOSTON, MASS.

FELDMAN LAND SURVEYORS
152 HAMPDEN STREET
BOSTON, MASS. 02119
MAY 19, 2021
PHONE: (617)357-9740
www.feldmansurveyors.com



RESEARCH GL	FIELD CHIEF KH	PROJ MGR SMD	APPROVED	SHEET NO. 6 OF 22
CALC	CADD GL	FIELD CHECKED	CRD FILE 17881	JOB NO. 17881

FILENAME: S:\PROJECTS\17800\17881\DWG\17881.dwg



EXISTING CONDITIONS PLAN OF LAND
HERTER PARK
SOLDIERS FIELD ROAD
BOSTON, MASS.

FELDMAN LAND SURVEYORS

MAY 19, 2021

152 HAMPDEN STREET
BOSTON, MASS. 02119

PHONE: (617)357-9740
www.feldmansurveyors.com

FELDMAN


LAND SURVEYORS

2000 0 10 20 40 80

SCALE: 1"=20'

RESEARCH GL	FIELD CHIEF KH	PROJ MGR SMD	APPROVED	SHEET NO. 7 OF 22
CALC	CADD GL	FIELD CHECKED	CRD FILE 17881	JOB NO. 17881

FILENAME: S:\PROJECTS\17800\17881\DWG\17881.dwg

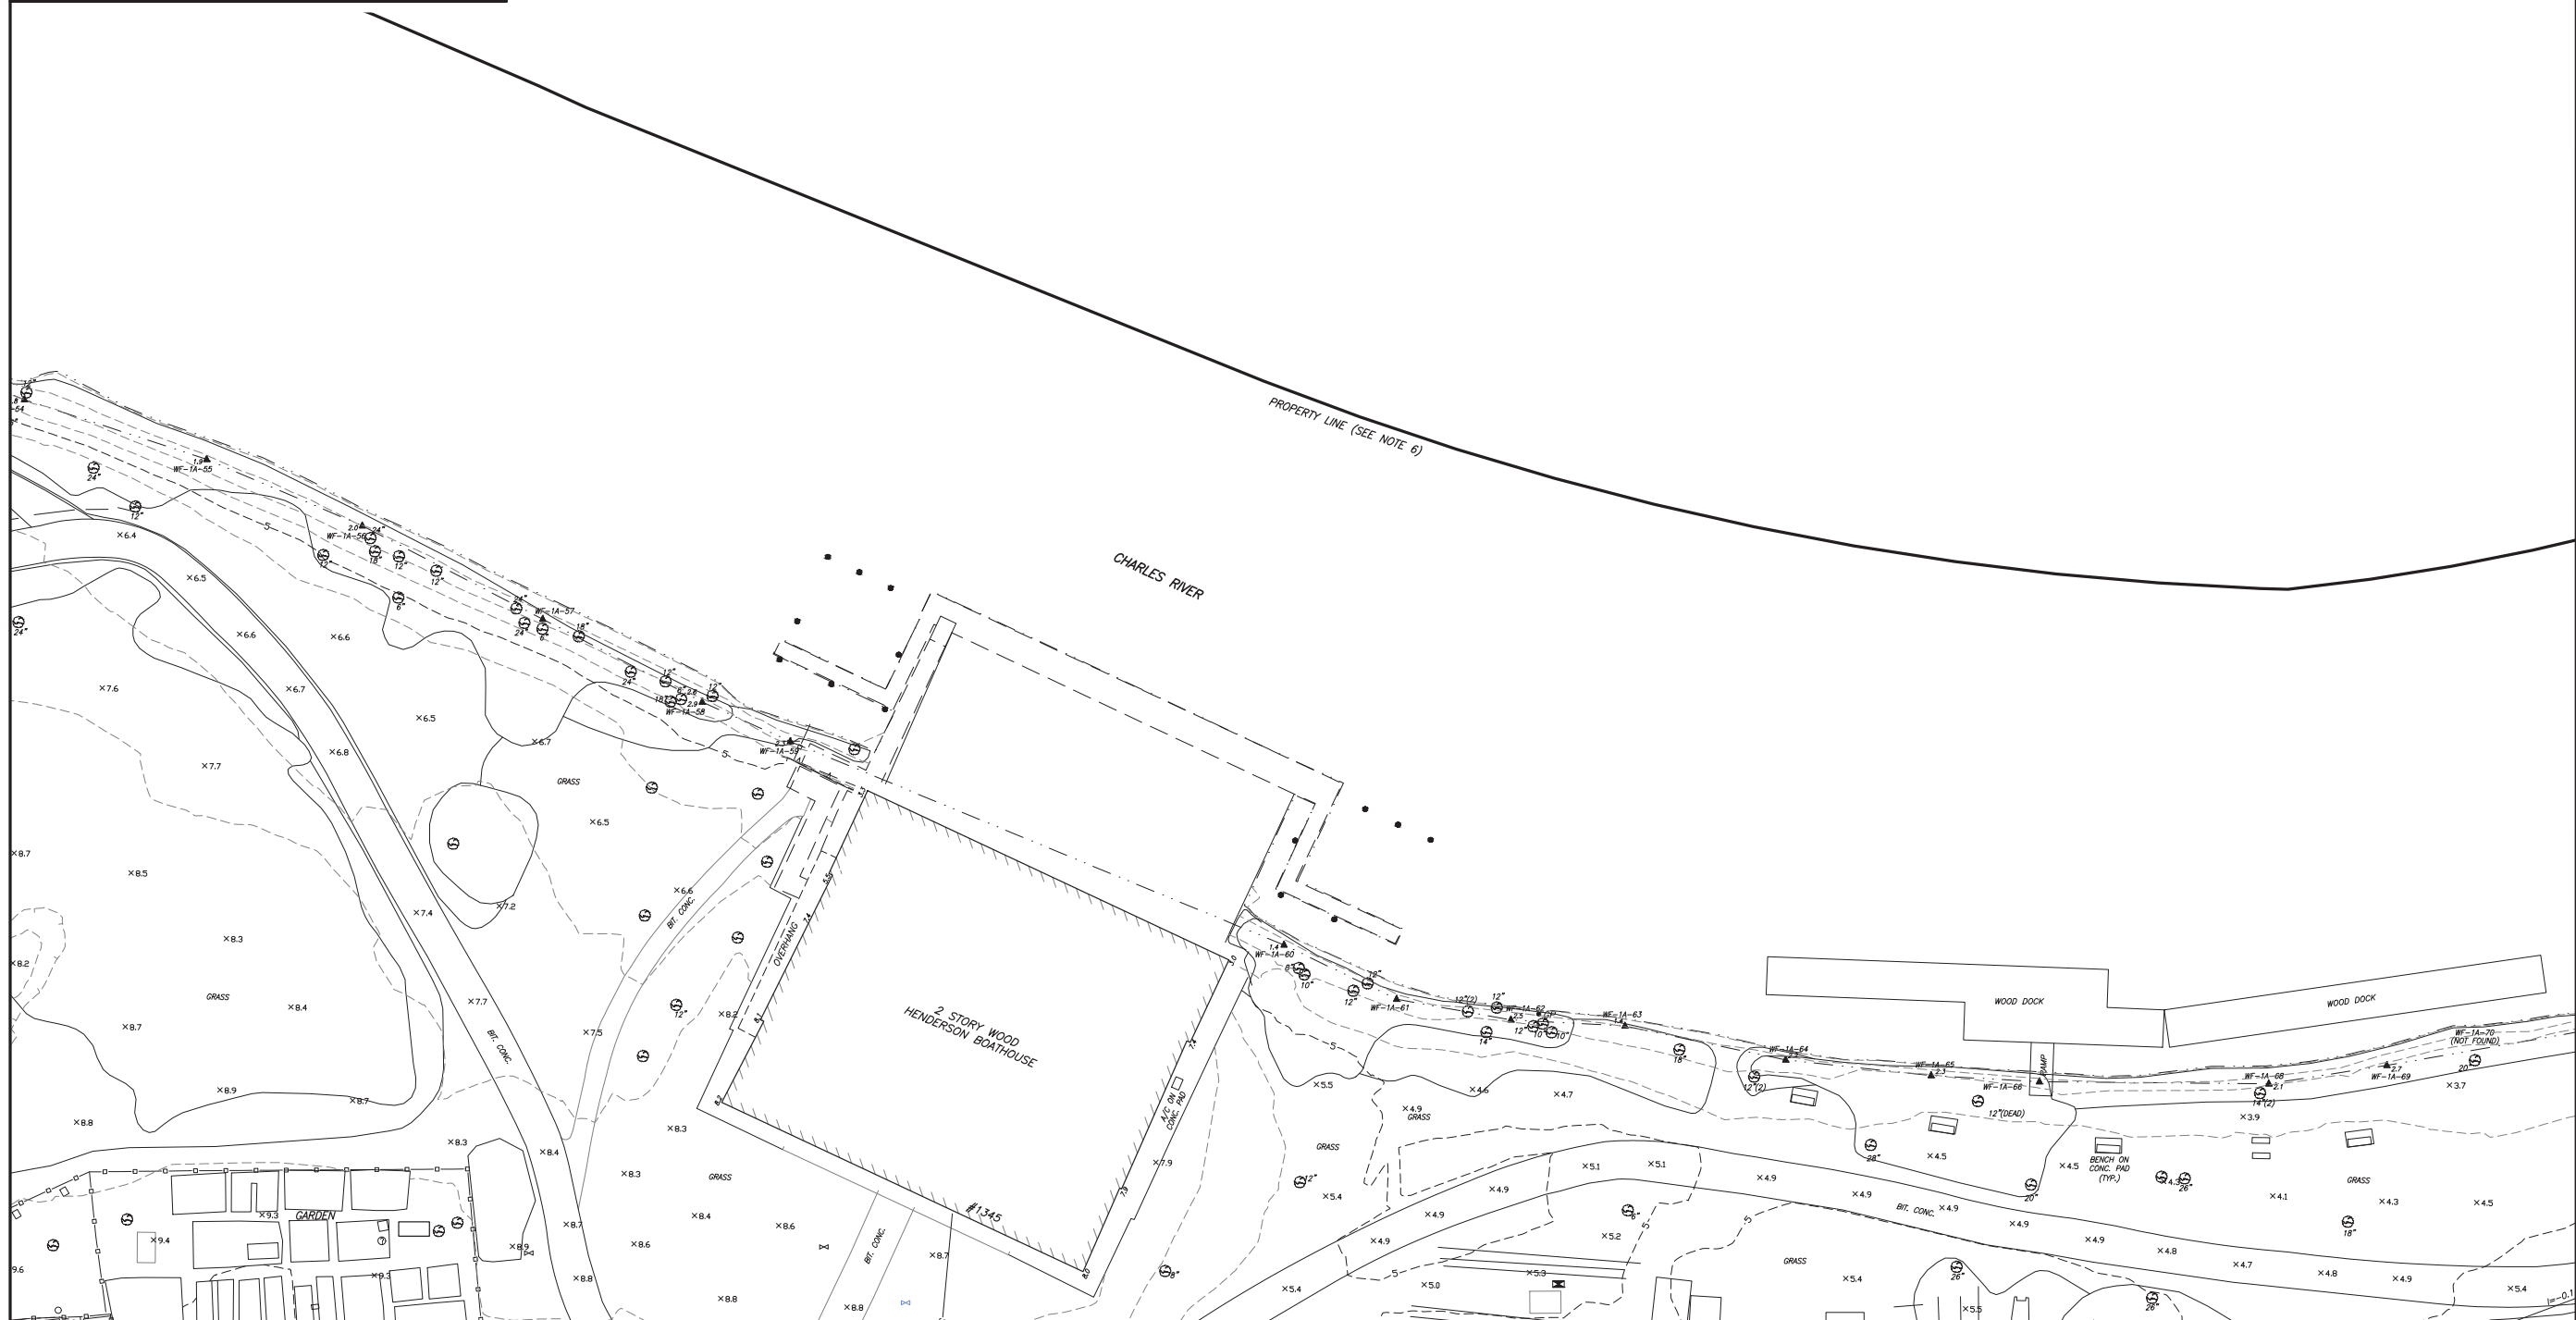

EXISTING CONDITIONS PLAN OF LAND
HERTER PARK
SOLDIERS FIELD ROAD
BOSTON, MASS.

FELDMAN LAND SURVEYORS MAY 19, 2021
152 HAMPDEN STREET PHONE: (617)357-9740
BOSTON, MASS. 02119 www.feldmansurveyors.com

FELDMAN
LAND SURVEYORS



SCALE: 1"=20'

RESEARCH GL	FIELD CHIEF KH	PROJ MGR SMD	APPROVED	SHEET NO. 8 OF 22
CALC	CADD GL	FIELD CHECKED	CRD FILE 17881	JOB NO. 17881

FILENAME: S:\PROJECTS\17800\17881\DWG\17881.dwg




PROPERTY LINE (SEE NOTE 6)

CHARLES RIVER

SOLDIERS FIELD ROAD

PROPERTY LINE (SEE NOTE 6)

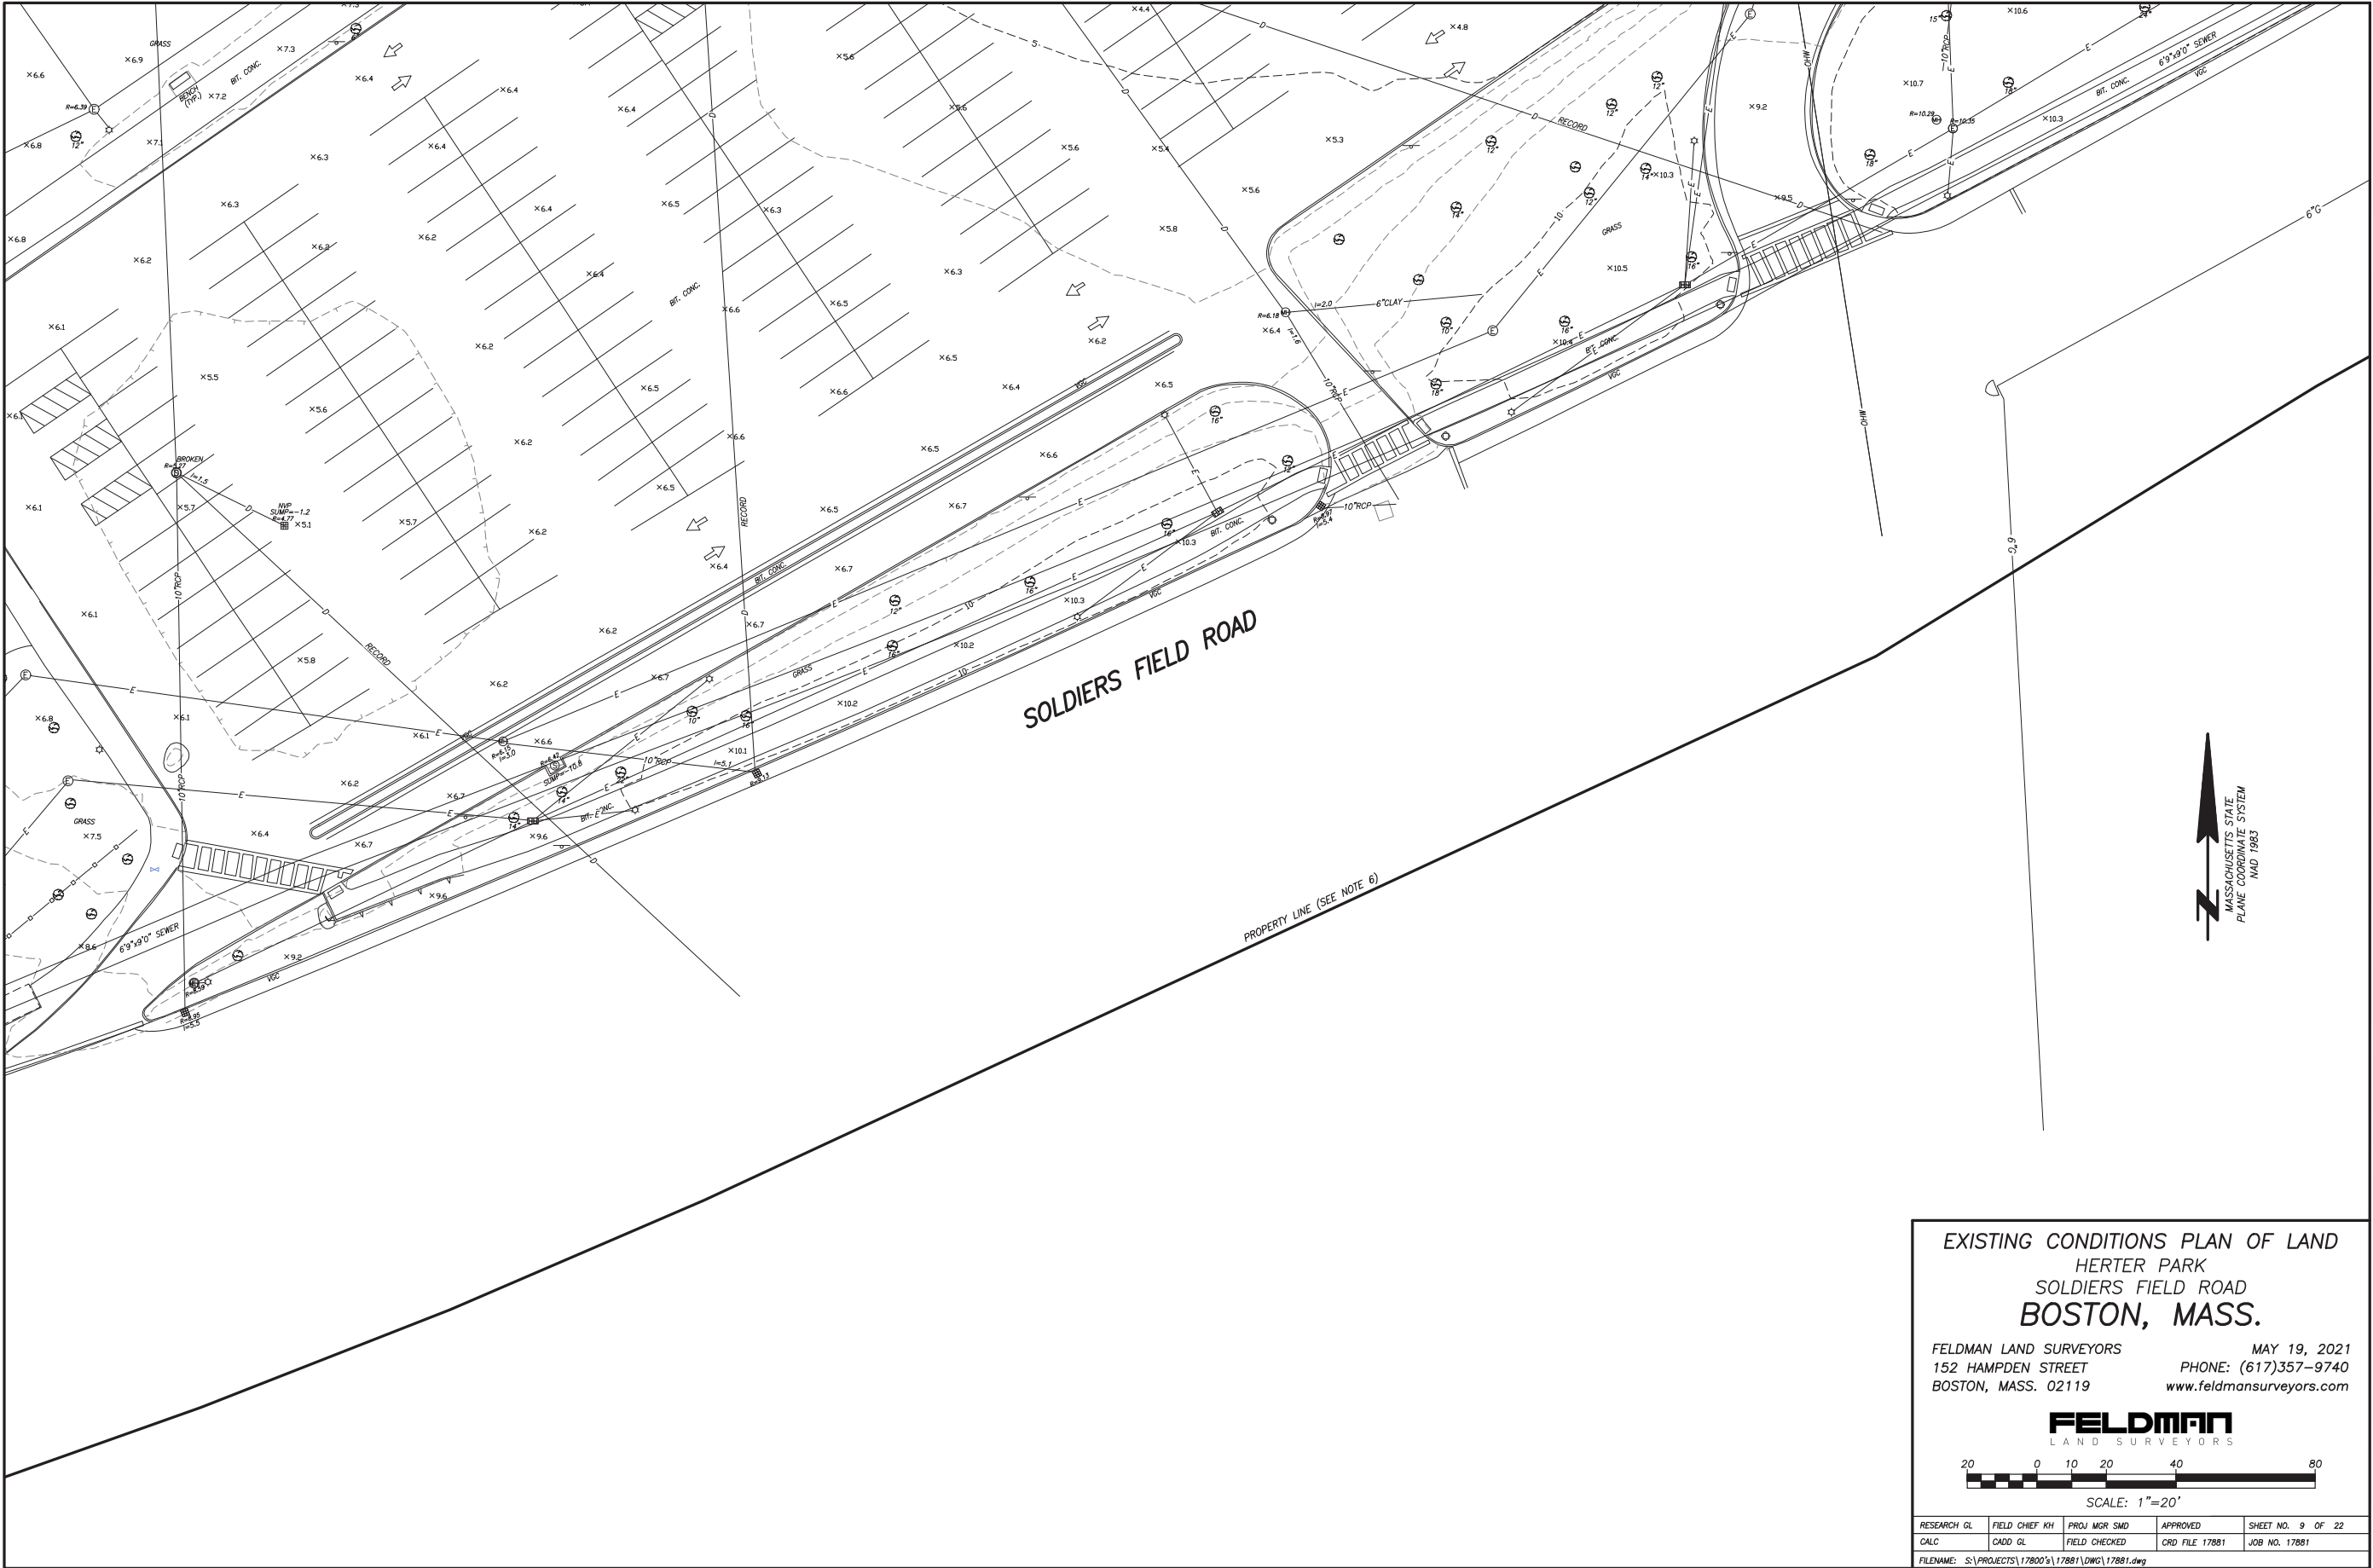

EXISTING CONDITIONS PLAN OF LAND
HERTER PARK
SOLDIERS FIELD ROAD
BOSTON, MASS.


FELDMAN LAND SURVEYORS
152 HAMPDEN STREET
BOSTON, MASS. 02119

MAY 19, 2021
PHONE: (617)357-9740
www.feldmansurveyors.com



SCALE: 1"=20'

RESEARCH GL	FIELD CHIEF KH	PROJ MGR SMD	APPROVED	SHEET NO. 10 OF 22
CALC	CADD GL	FIELD CHECKED	CRD FILE 17881	JOB NO. 17881
FILENAME: S:\PROJECTS\17800's\17881\DWG\17881.dwg				

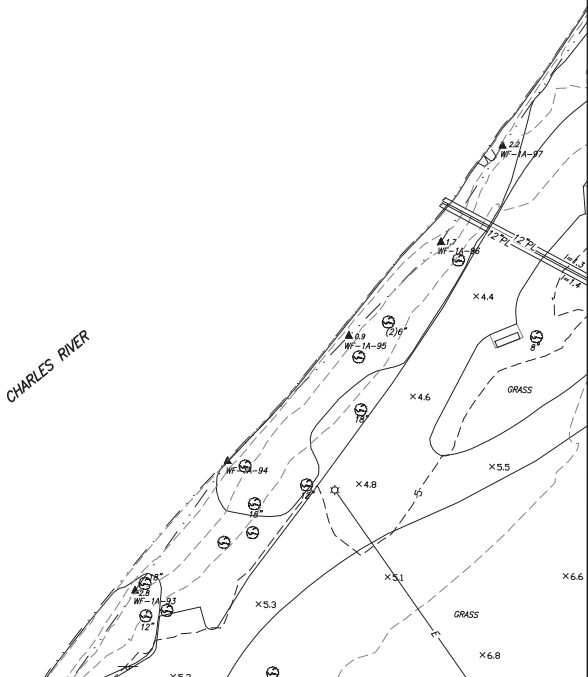


FELDMAN LAND SURVEYORS
152 HAMPDEN STREET
BOSTON, MASS. 02119


MAY 19, 2021
PHONE: (617)357-9740
www.feldmansurveyors.com

SCALE: 1"=20'

RESEARCH GL	FIELD CHIEF KH	PROJ MGR SMD	APPROVED	SHEET NO. 11 OF 22
CALC	CADD GL	FIELD CHECKED	CRD FILE 17881	JOB NO. 17881

FILENAME: S:\PROJECTS\17800's\17881\DWG\17881.dwg

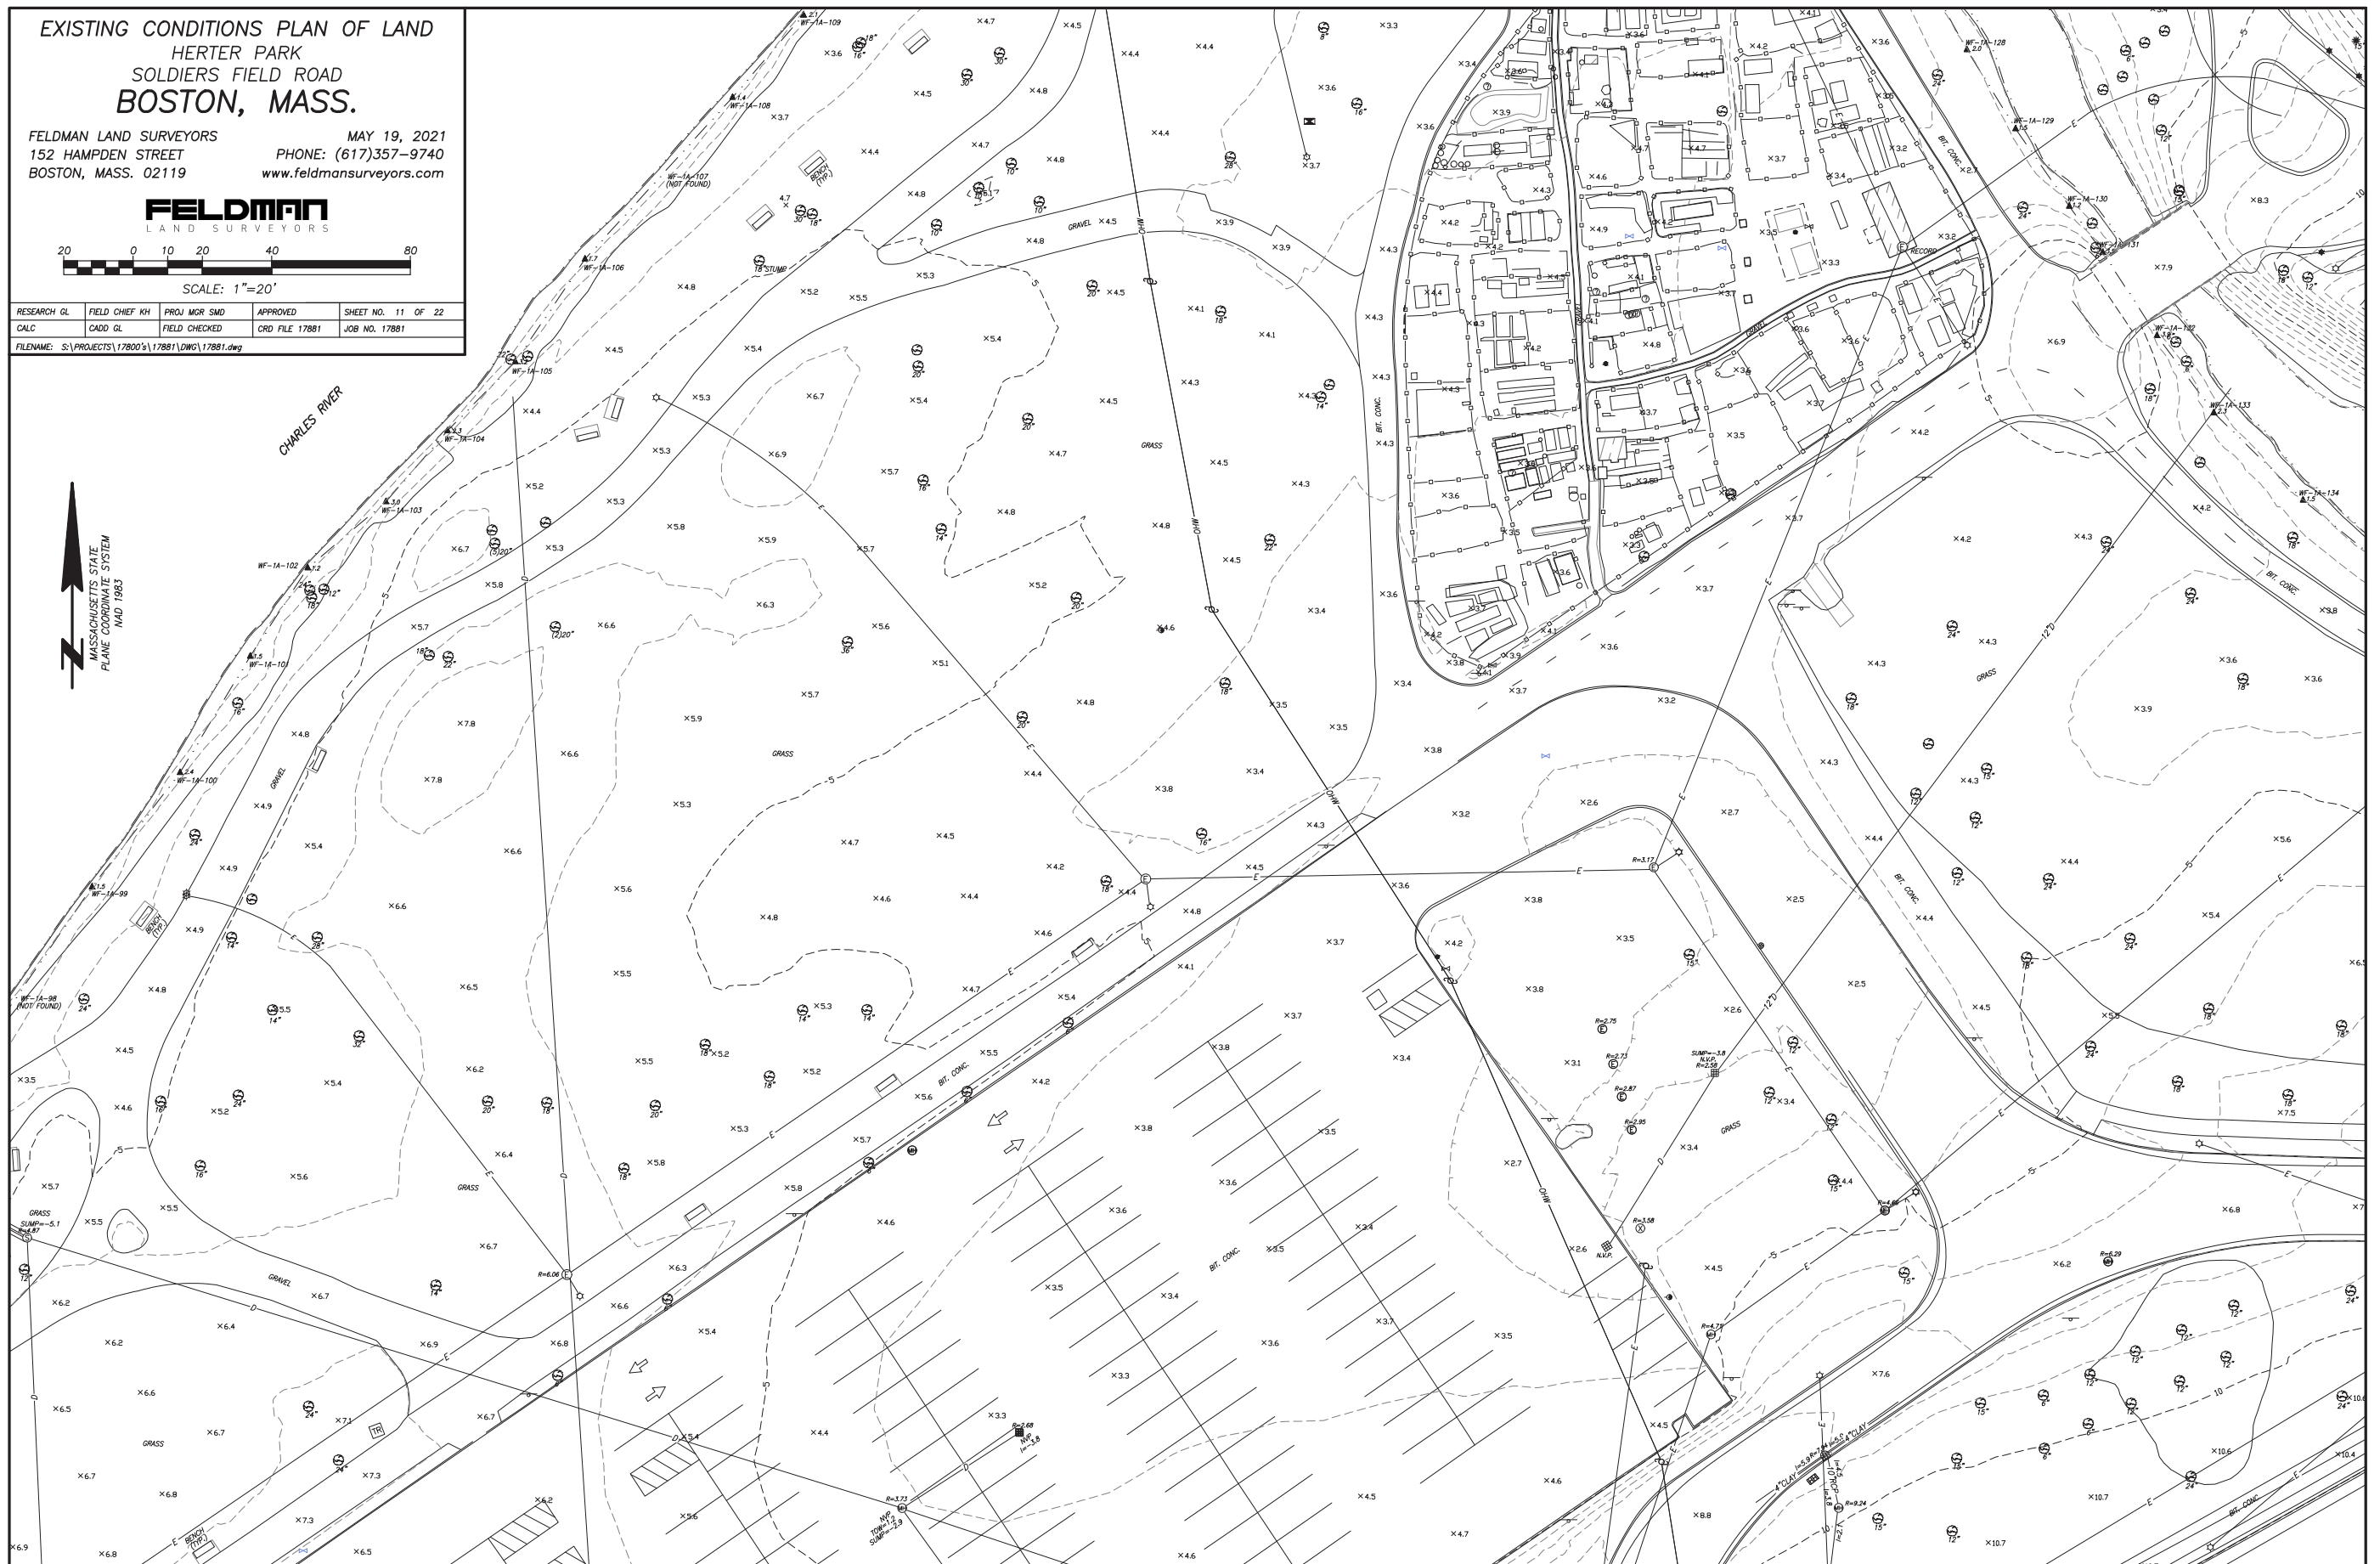

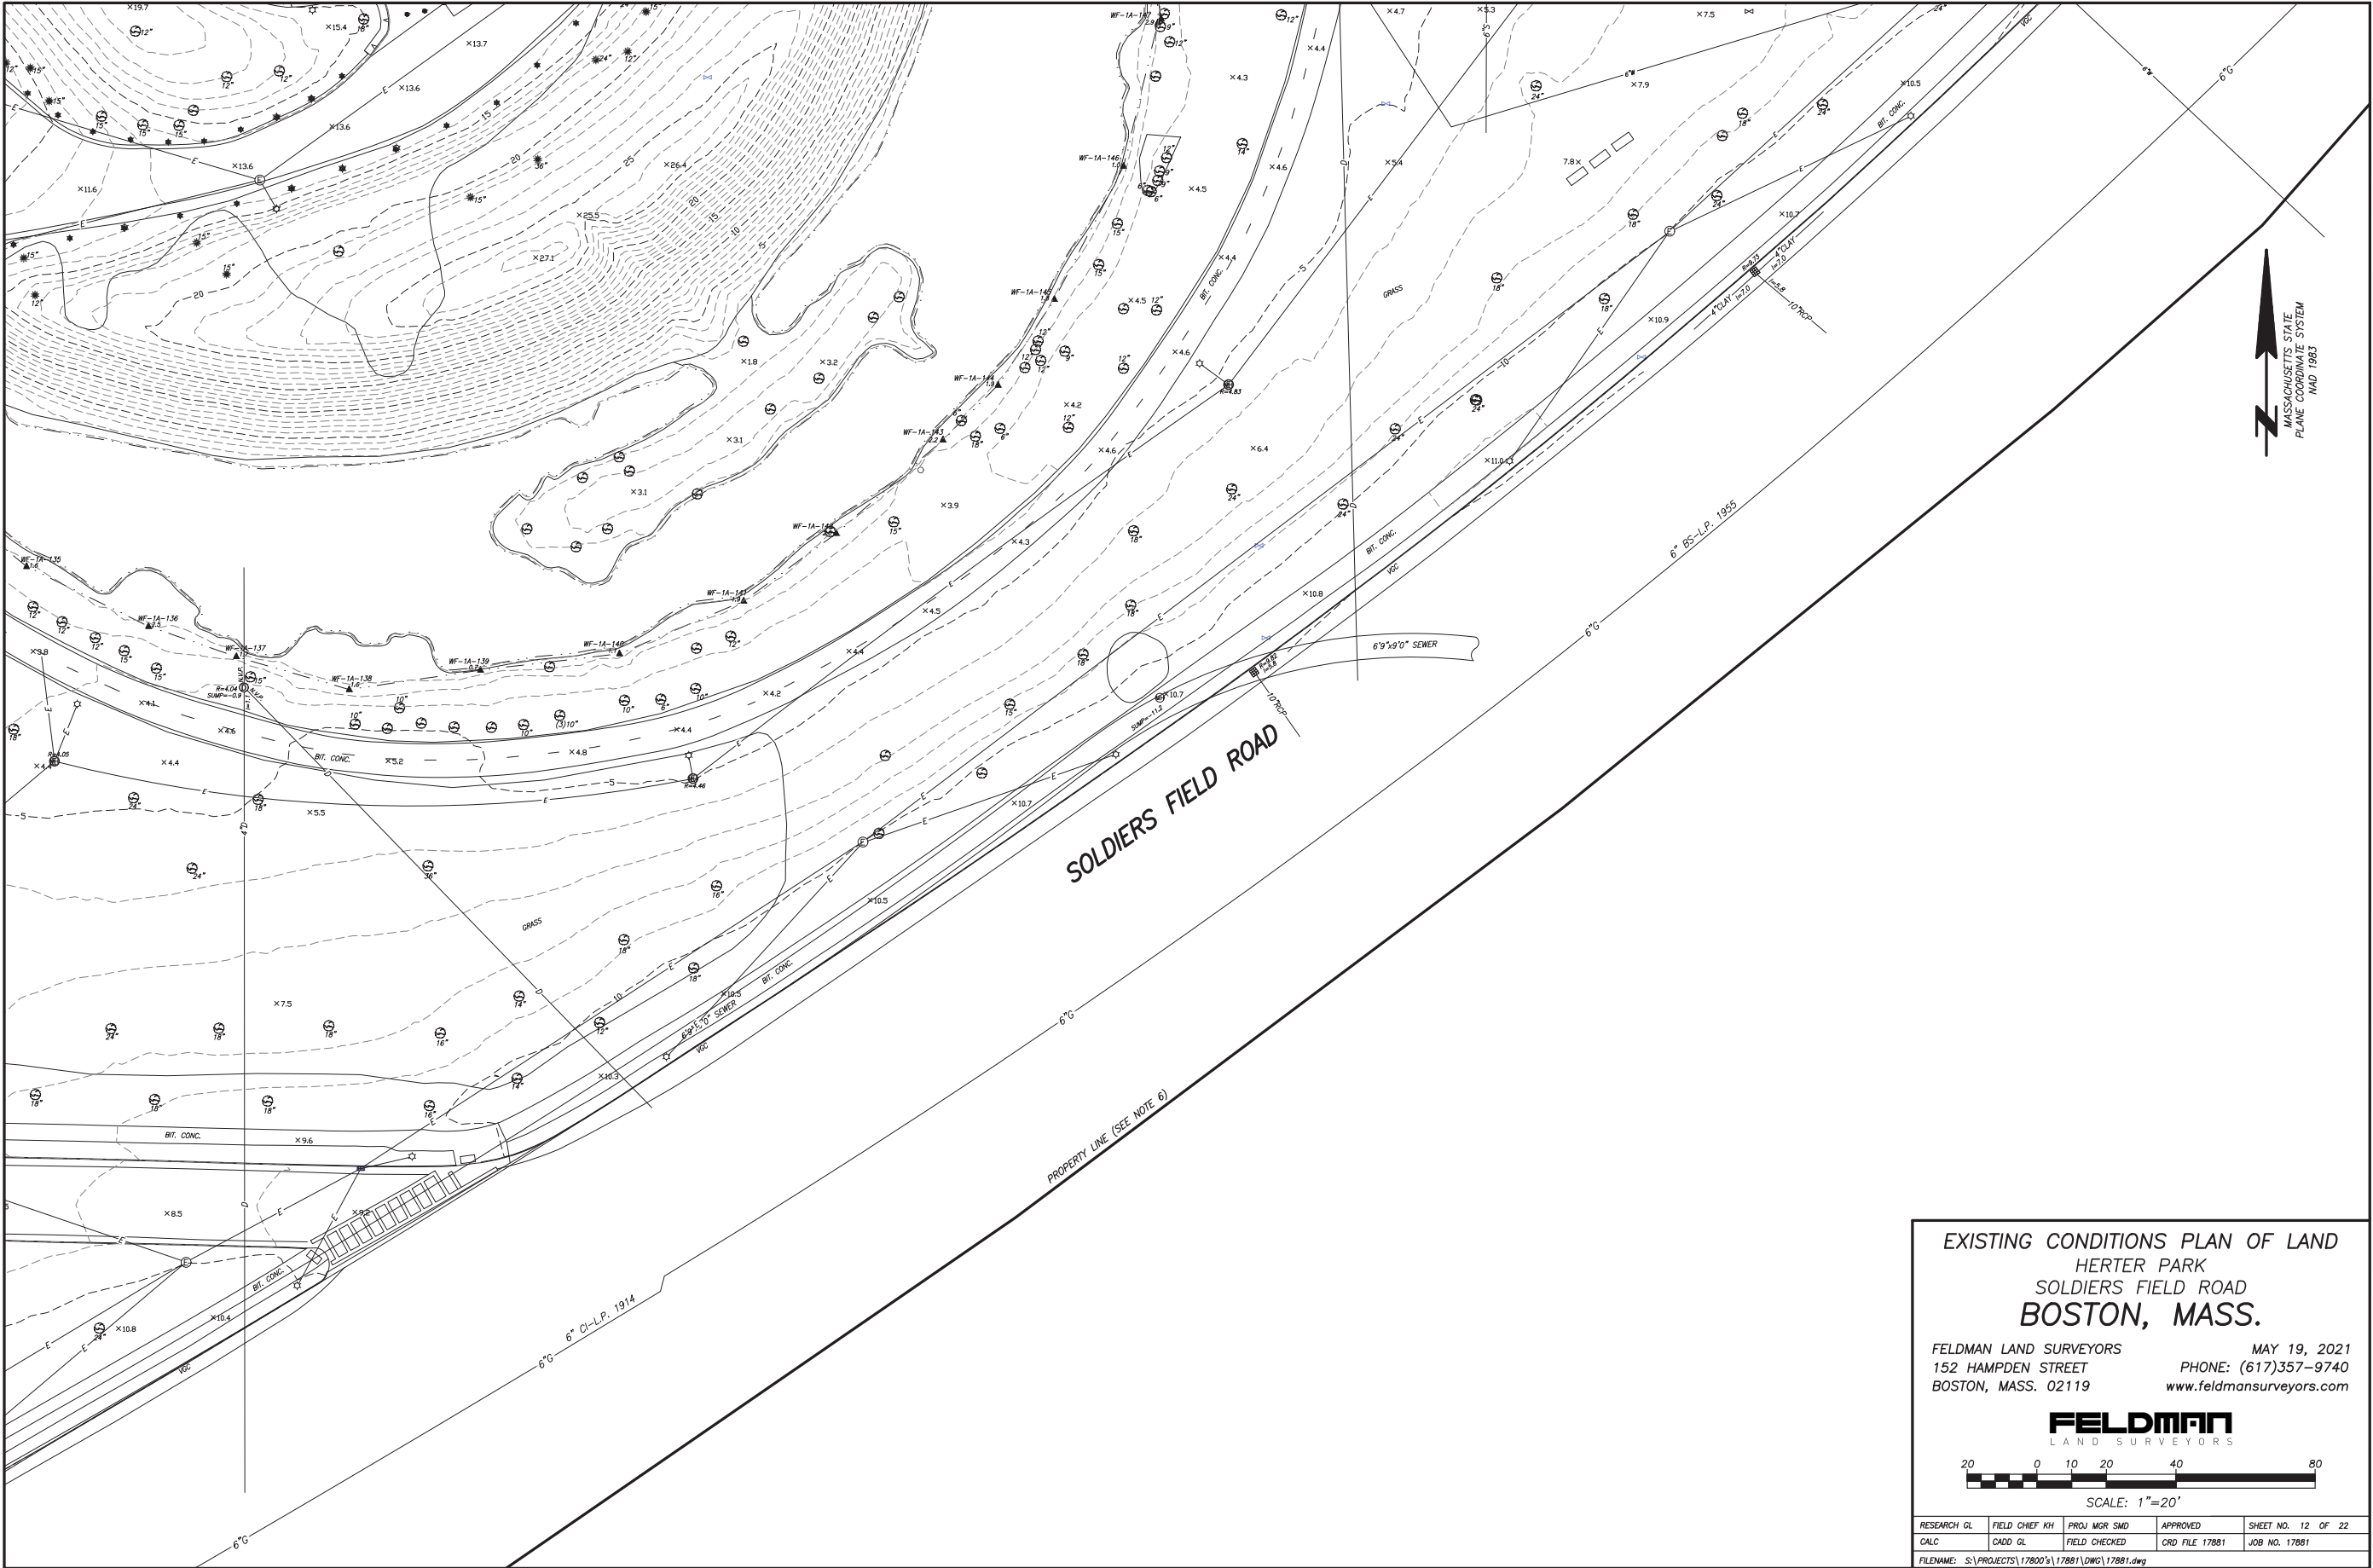

EXISTING CONDITIONS PLAN OF LAND
HERTER PARK
SOLDIERS FIELD ROAD
BOSTON, MASS.


FELDMAN LAND SURVEYORS
152 HAMPDEN STREET
BOSTON, MASS. 02119
MAY 19, 2021
PHONE: (617)357-9740
www.feldmansurveyors.com


FELDMAN
LAND SURVEYORS



SCALE: 1"=20'


RESEARCH GL	FIELD CHIEF KH	PROJ MGR SMD	APPROVED	SHEET NO. 13 OF 22
CALC	CADD GL	FIELD CHECKED	CRD FILE 17881	JOB NO. 17881
FILENAME: S:\PROJECTS\17800\17881\DWG\17881.dwg				

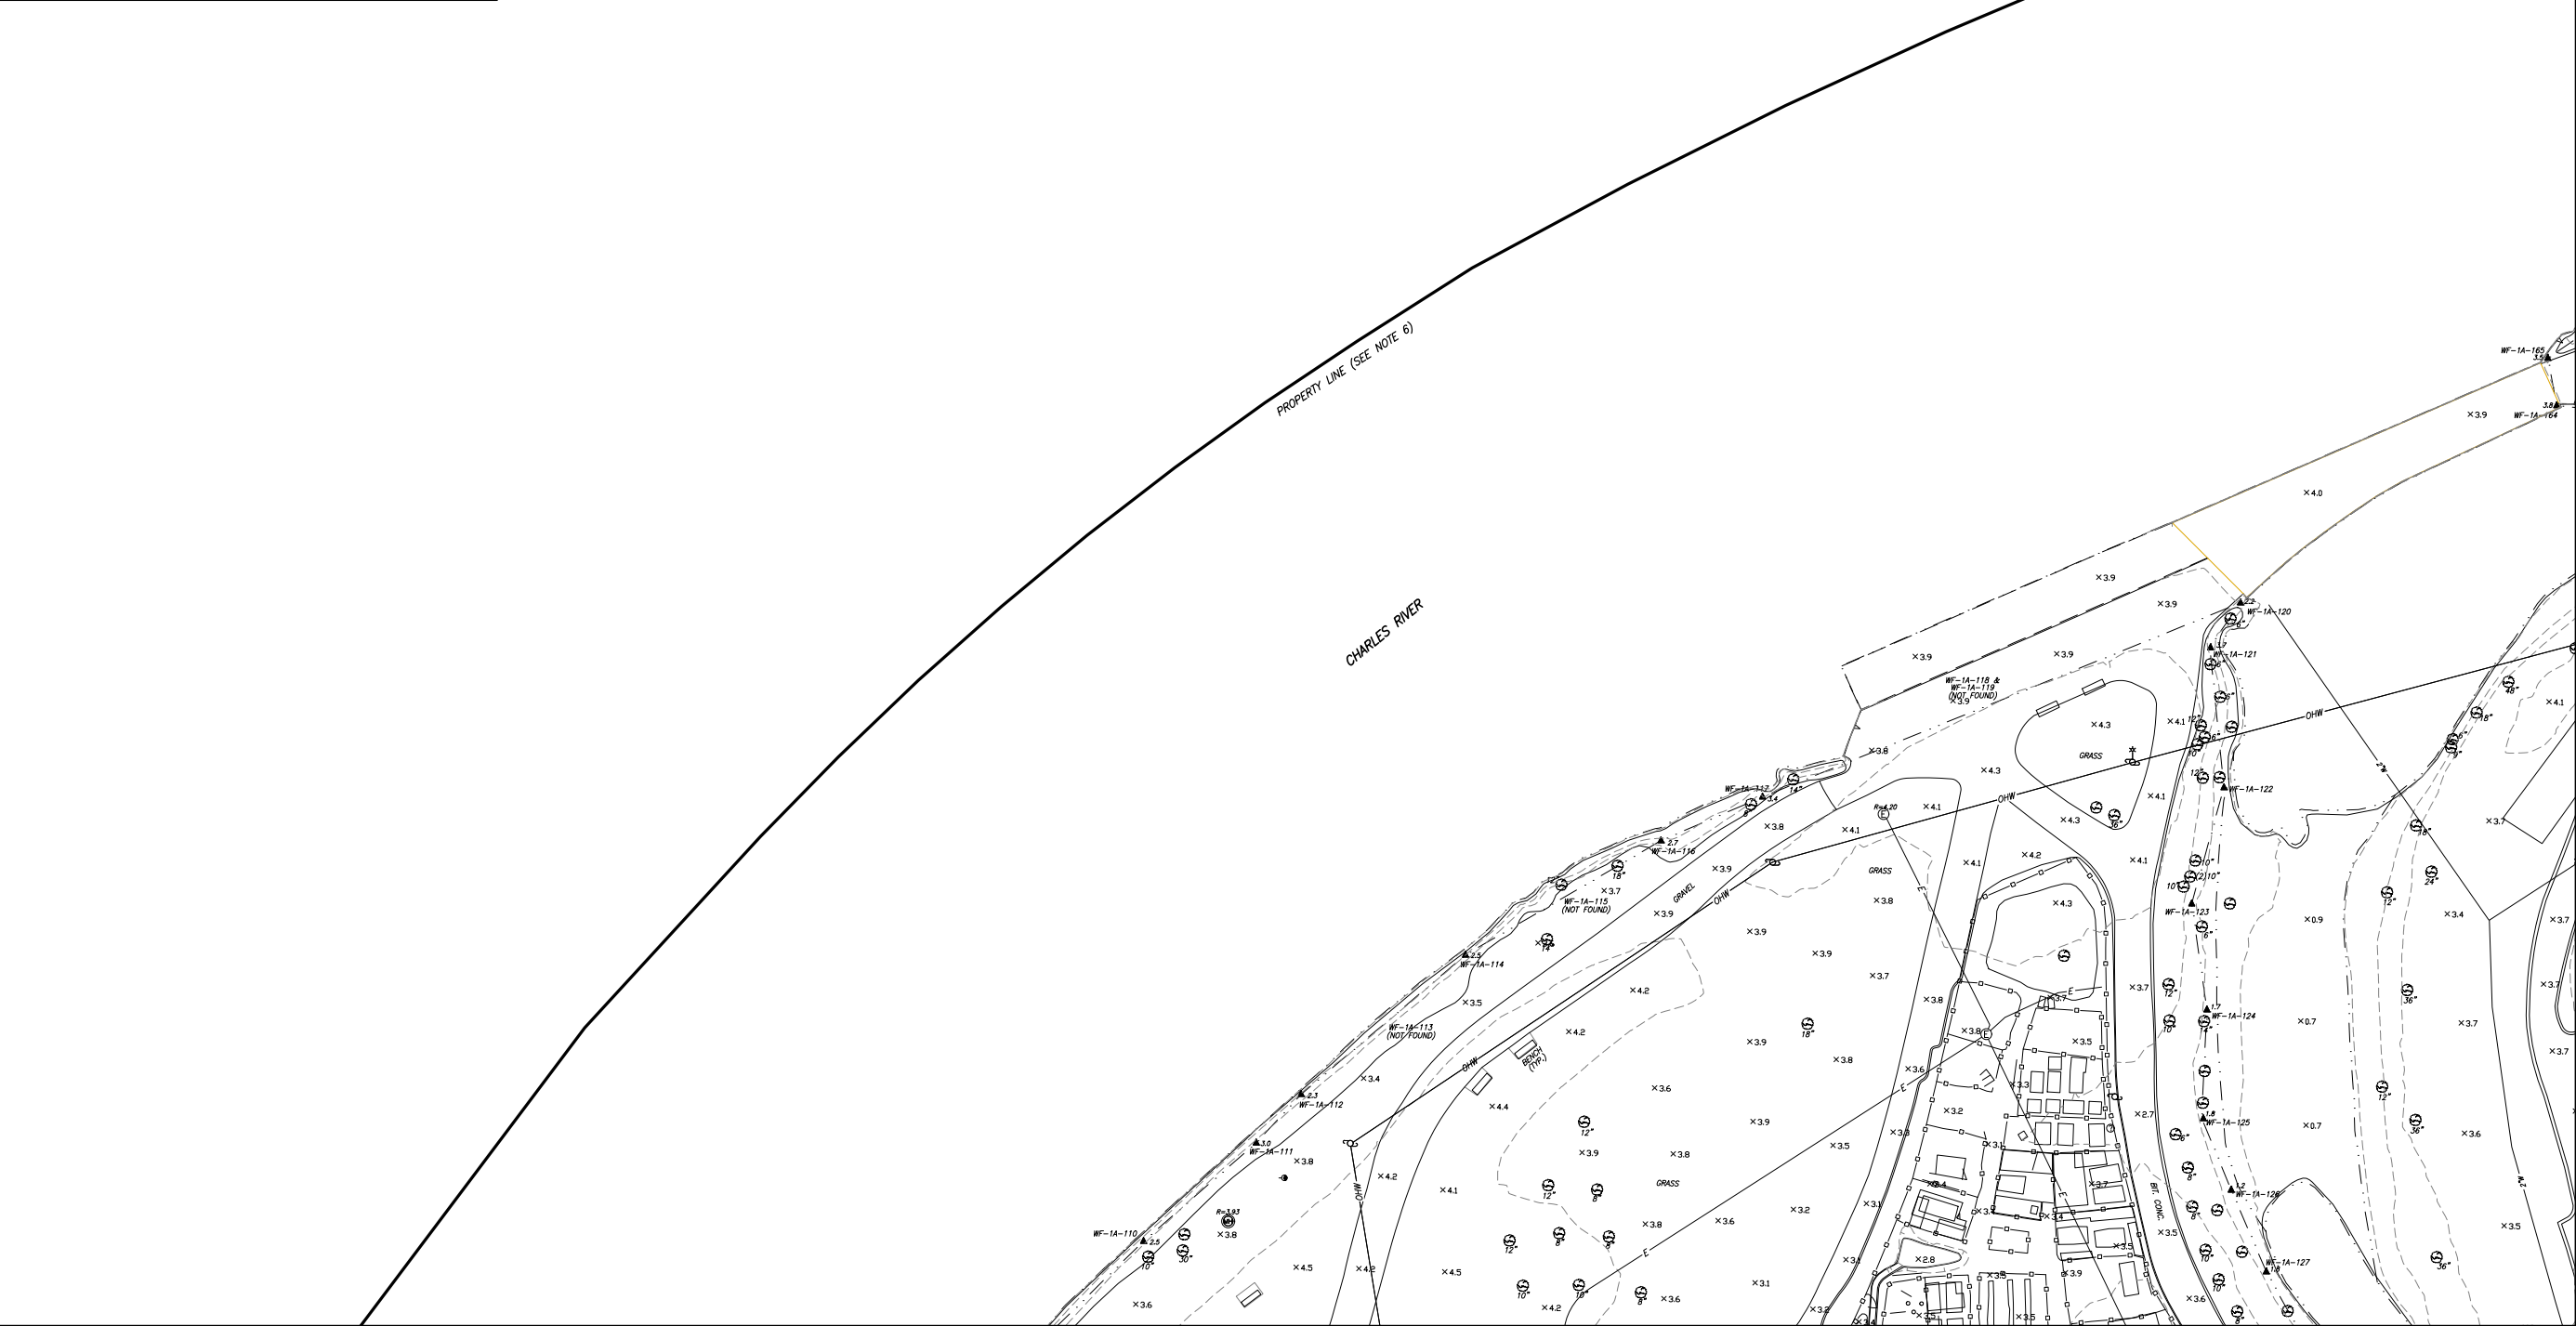


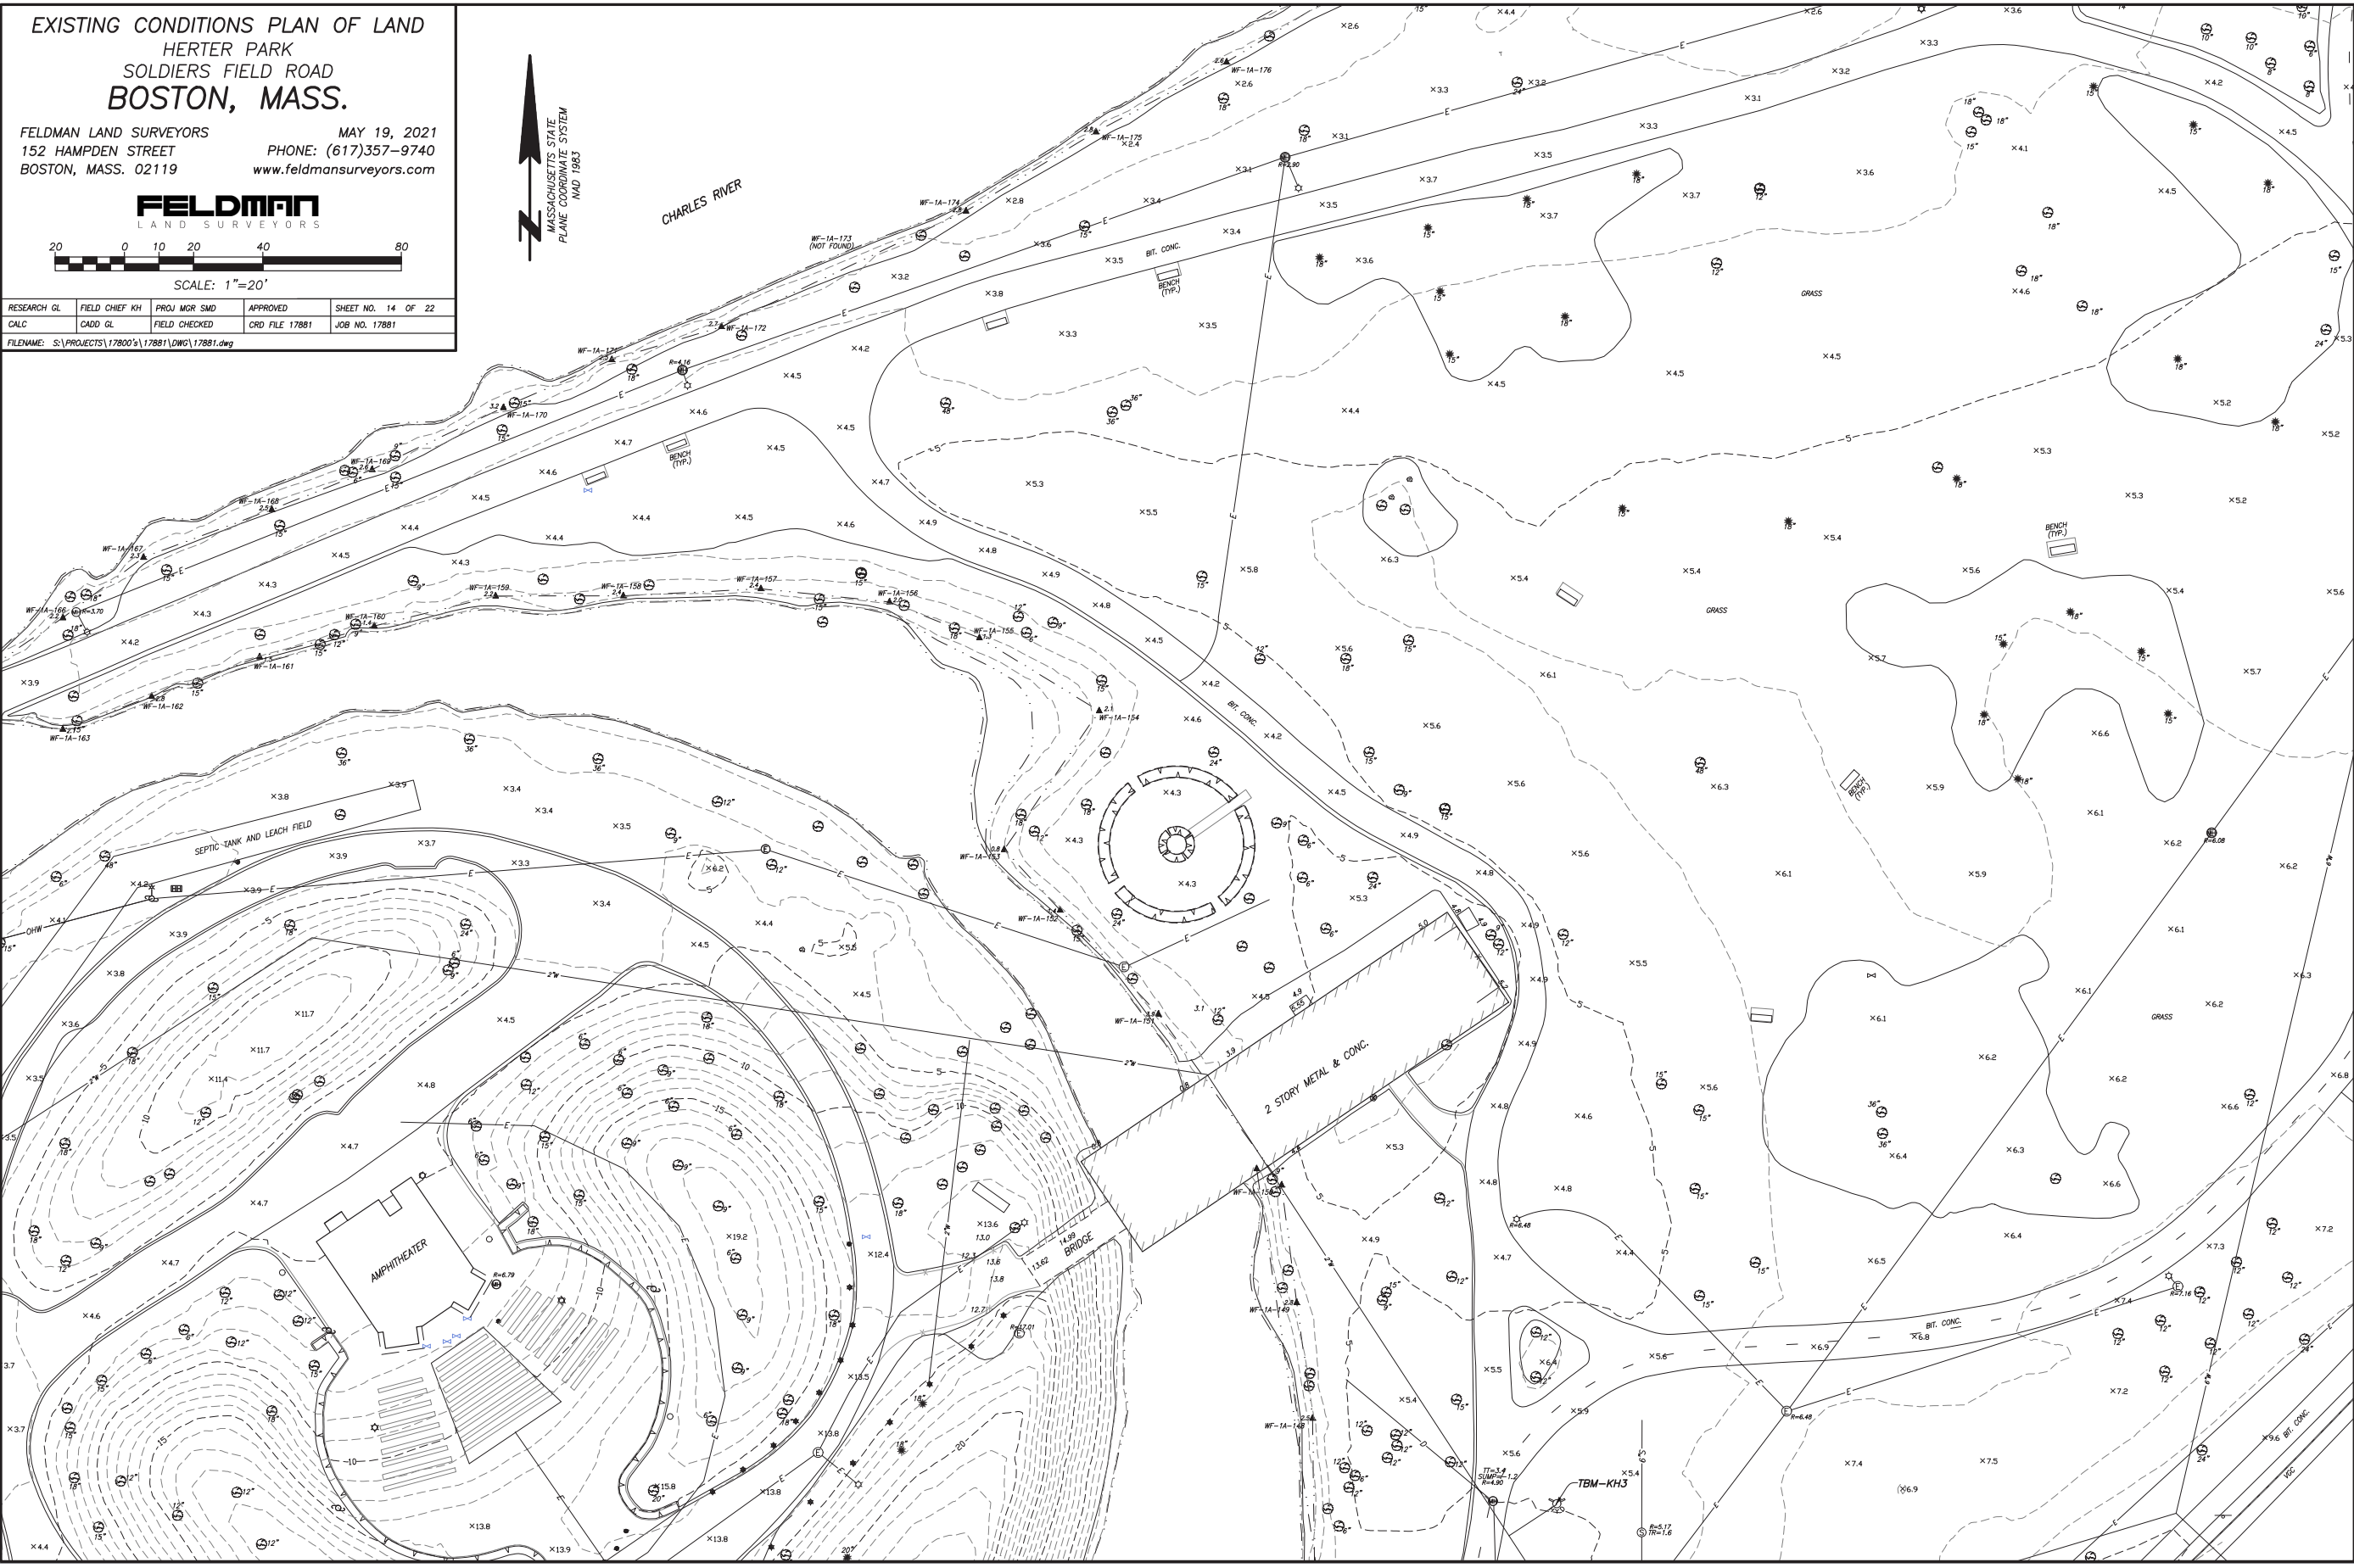



FILENAME: S:\PROJECTS\17800's\17881\DWG\17881.dwg

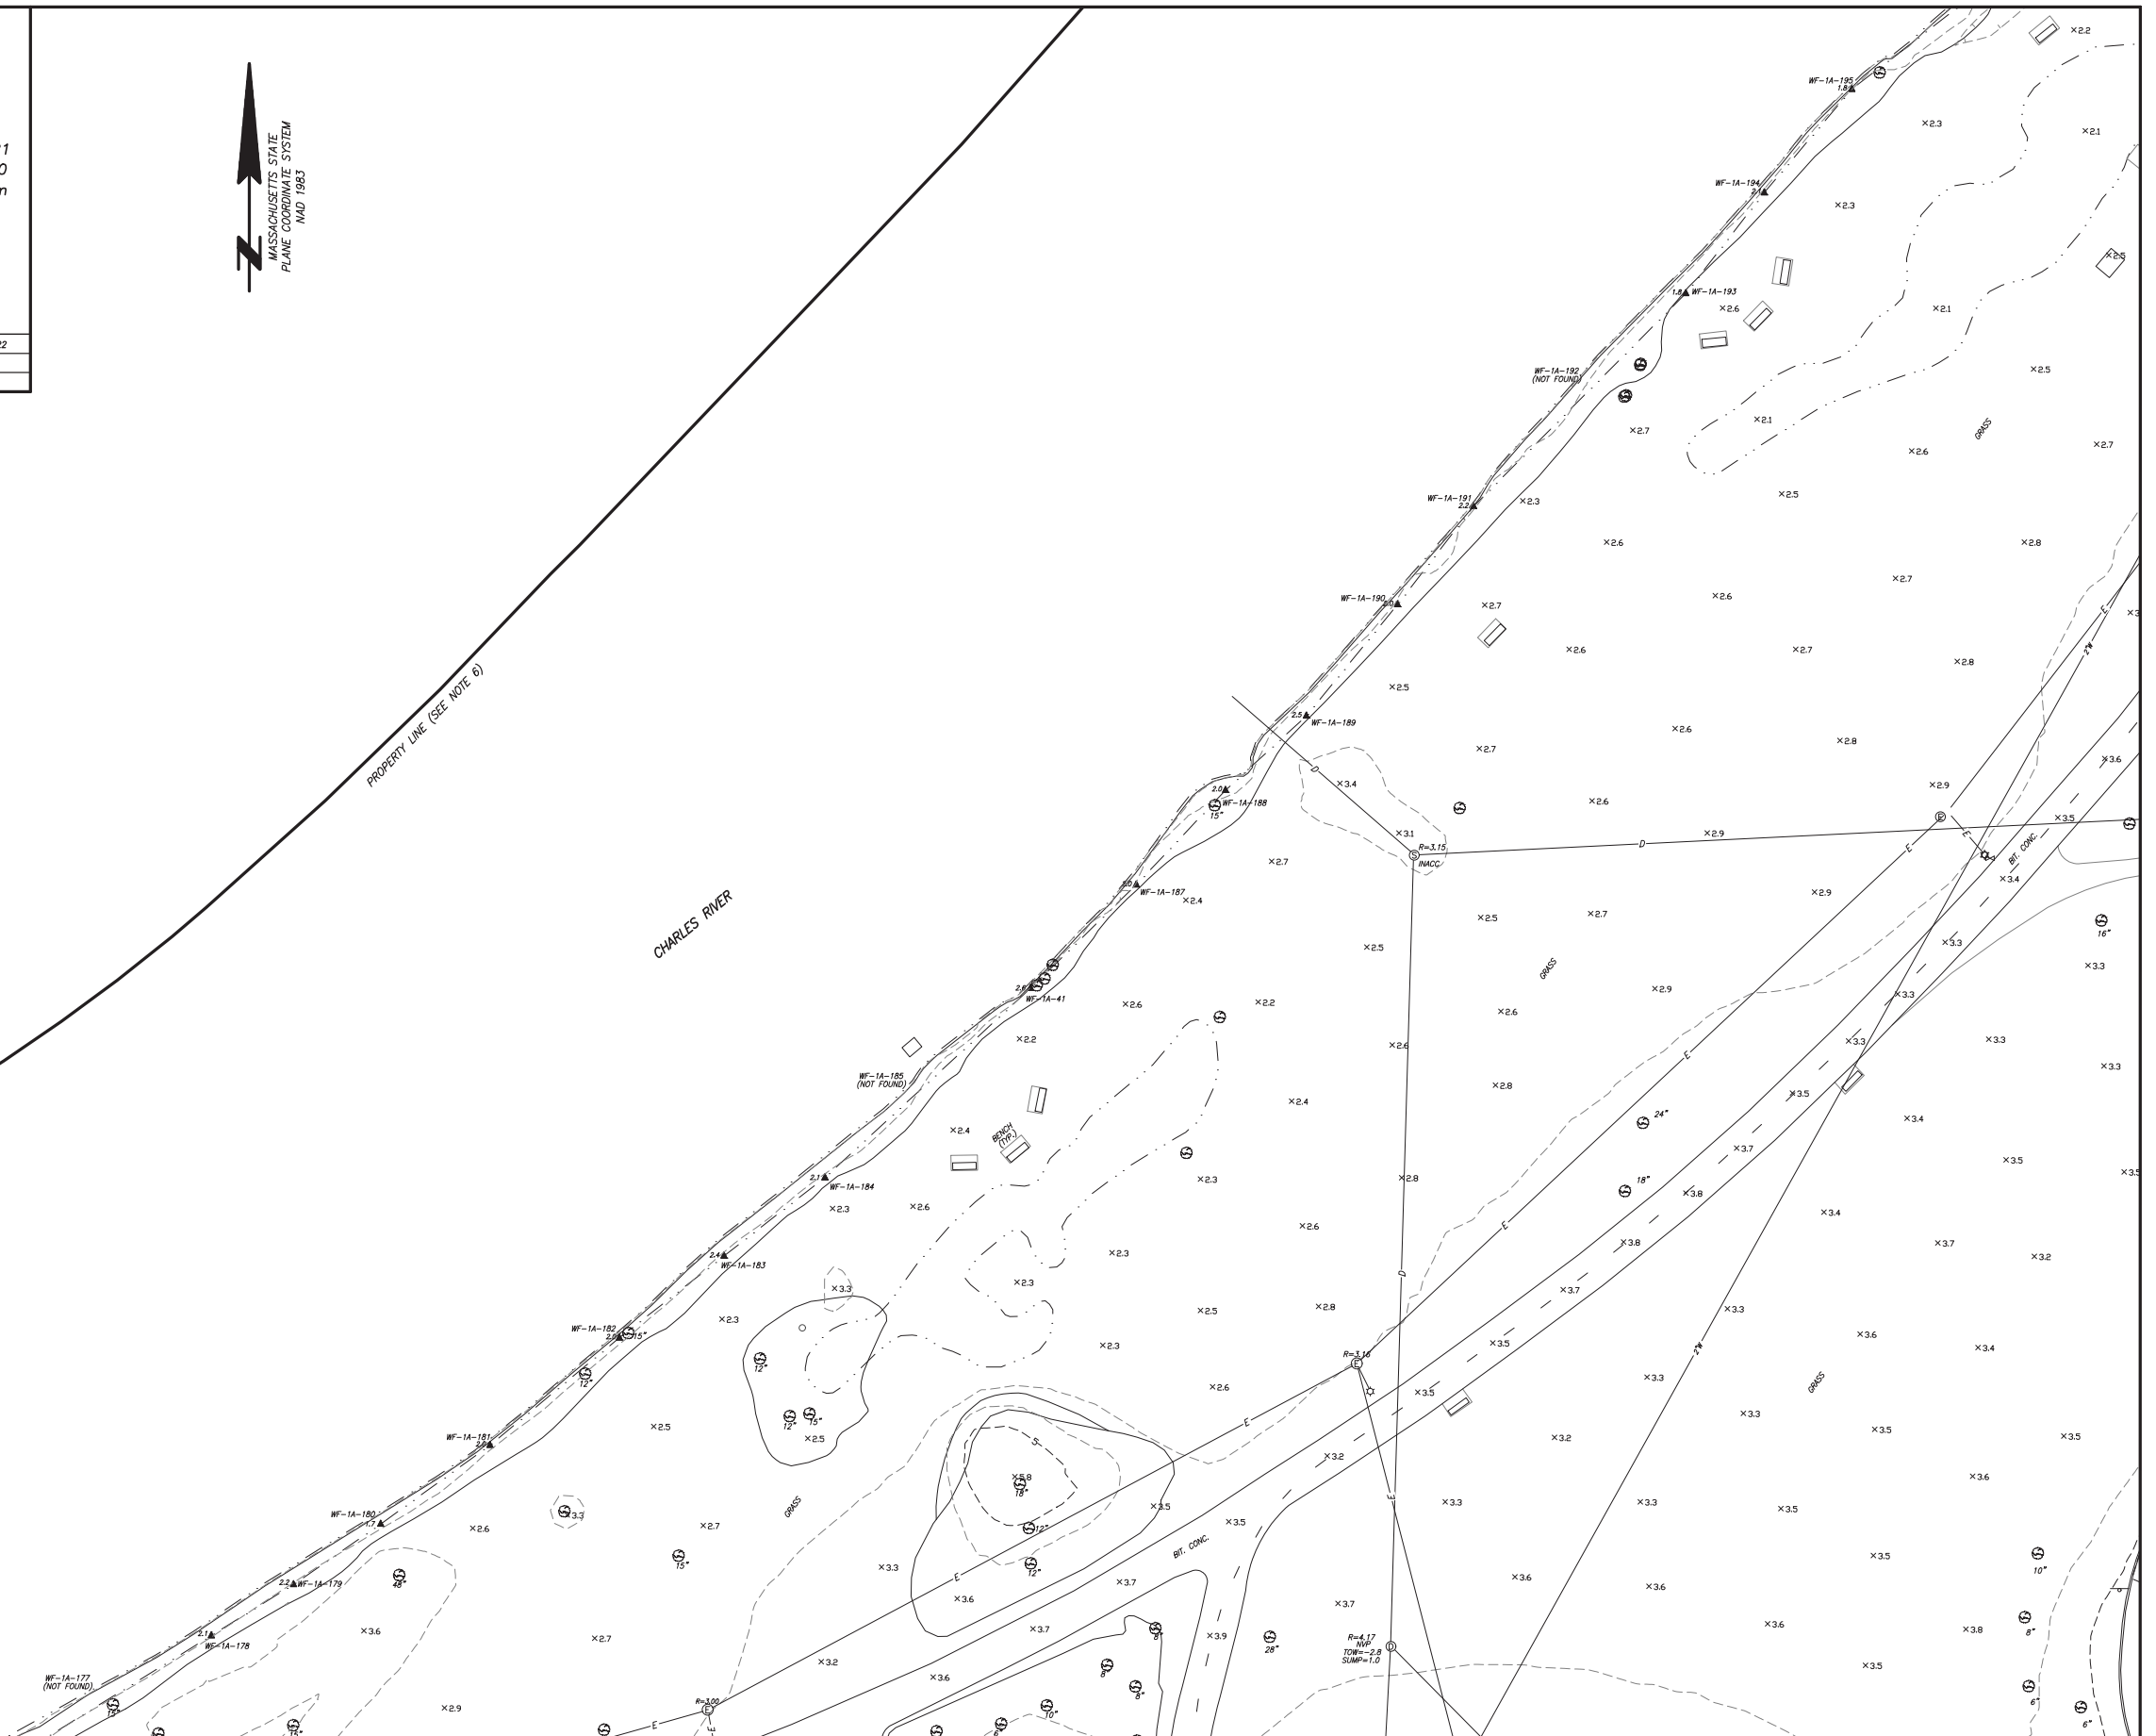

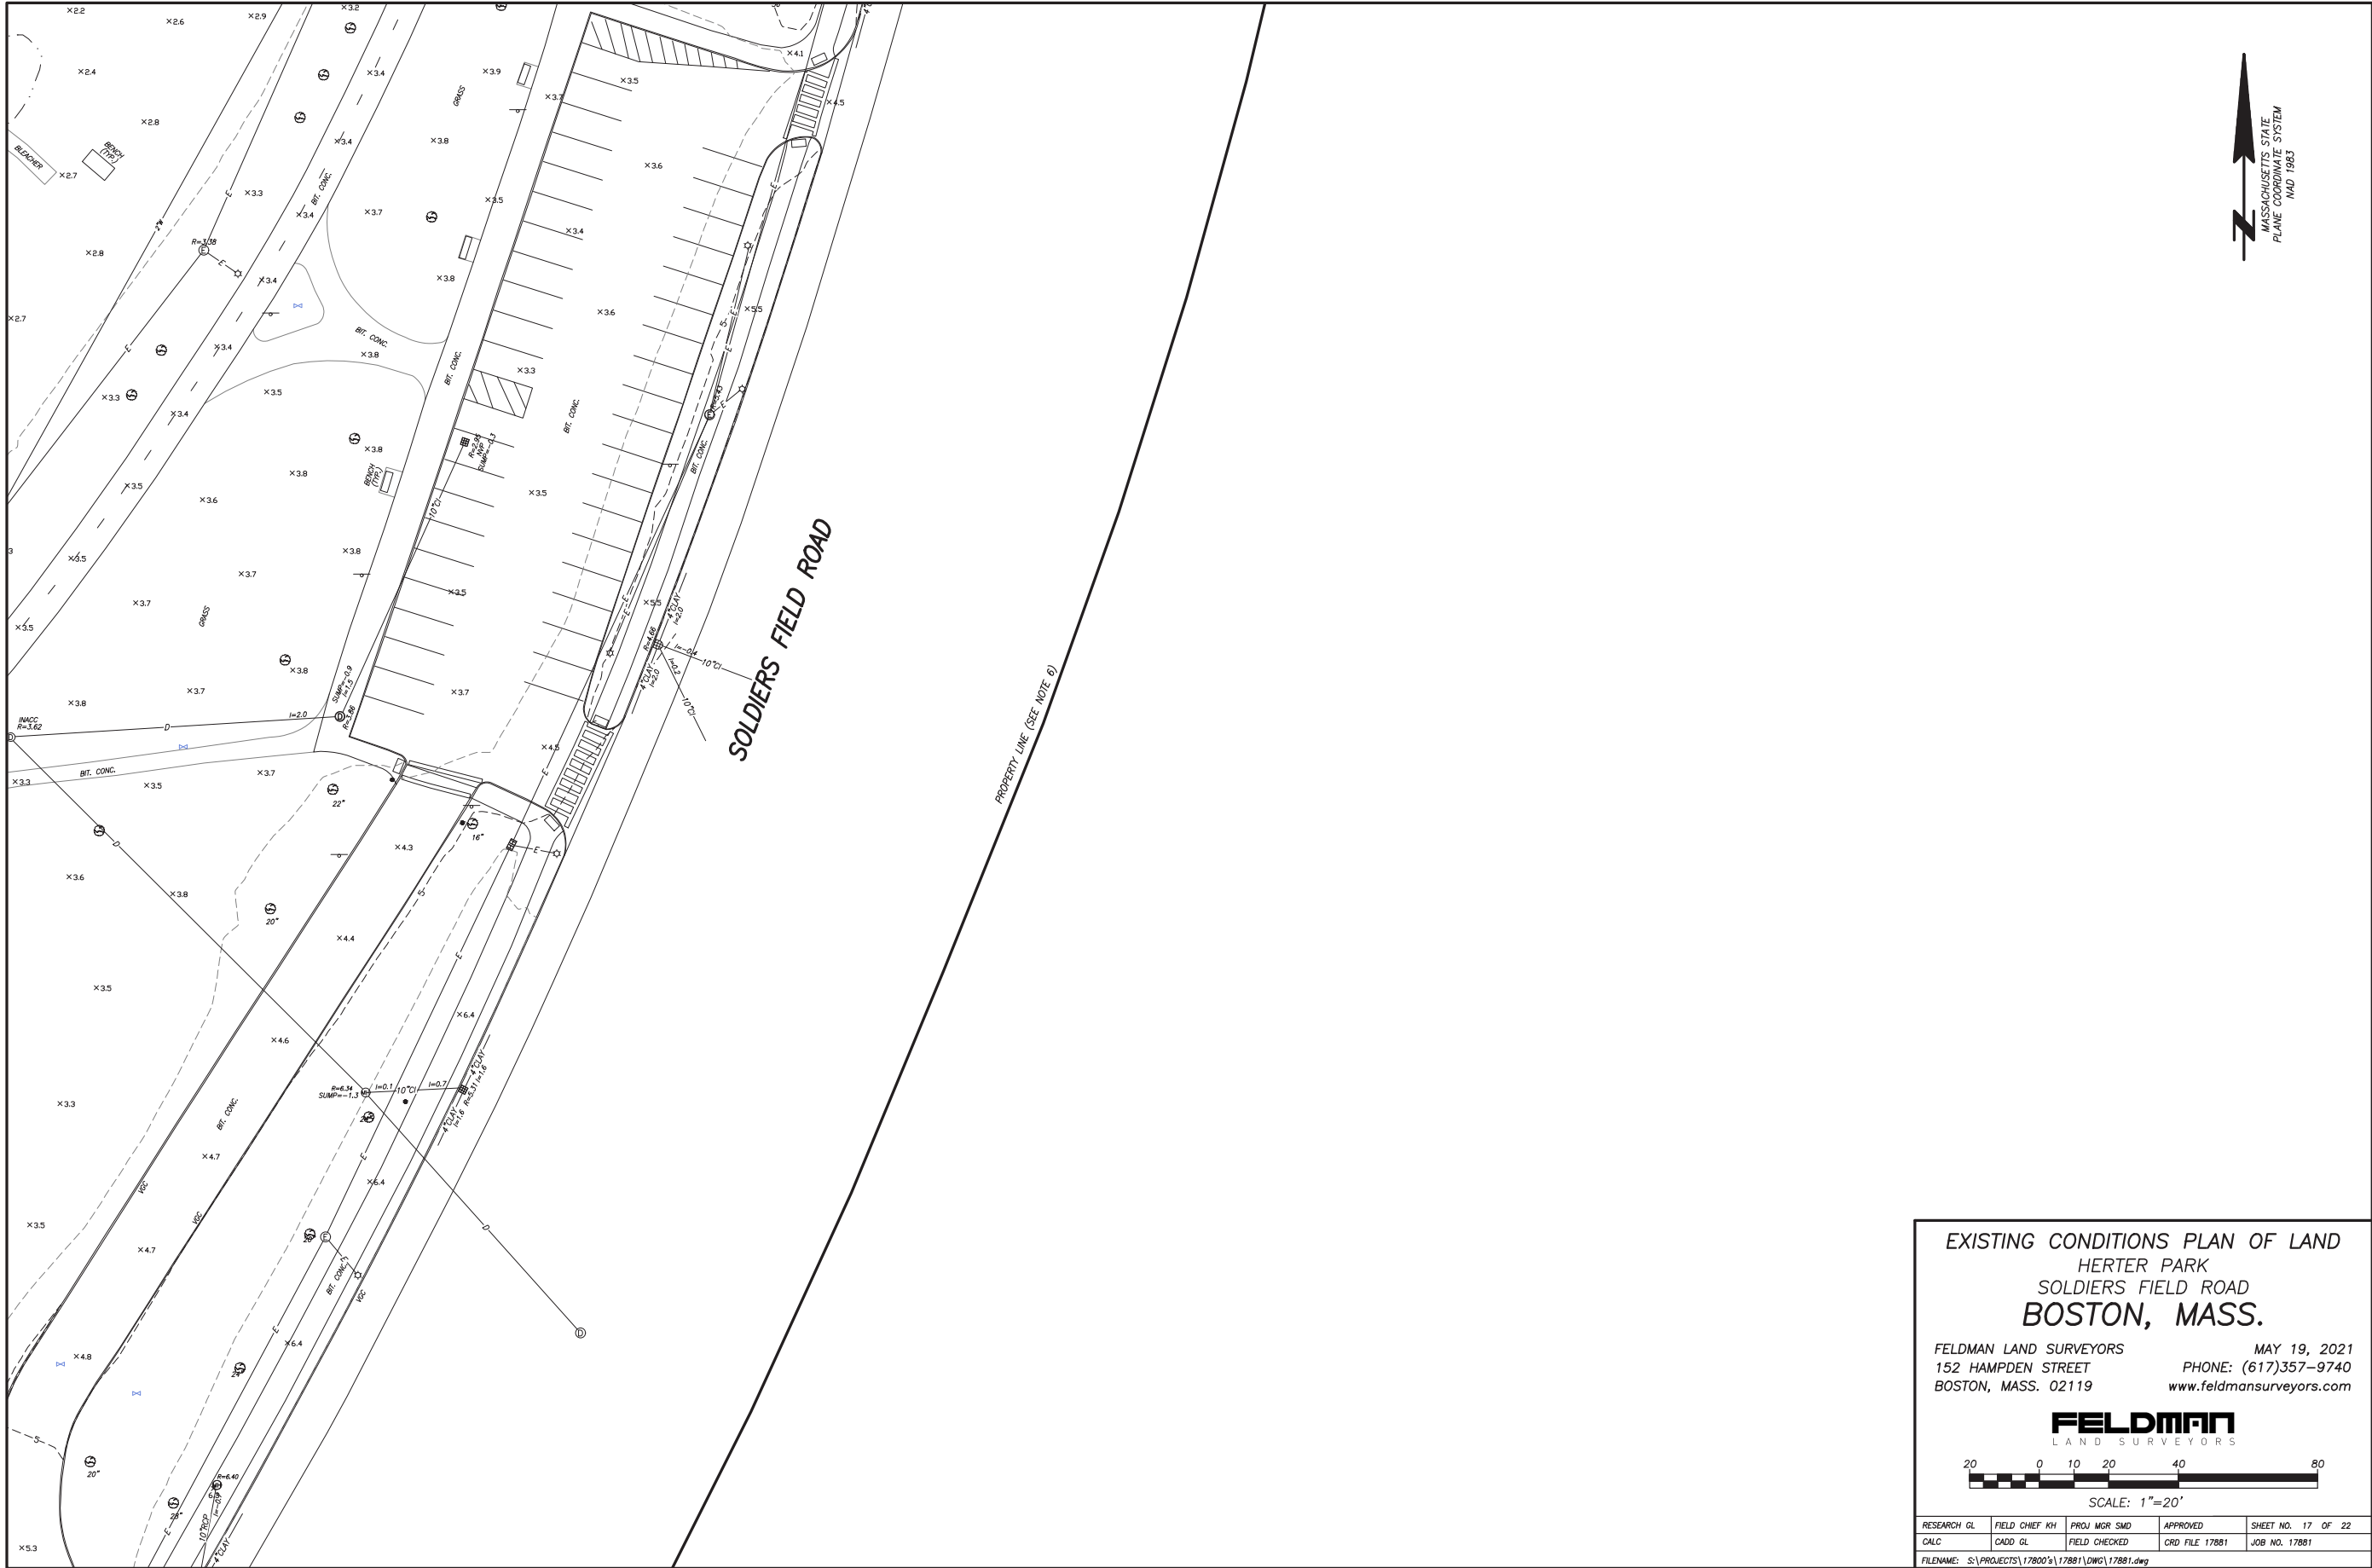



PROPERTY LINE (SEE NOTE 6)

CHARLES RIVER

SOLDIERS FIELD ROAD

PROPERTY LINE (SEE NOTE 6)

EXISTING CONDITIONS PLAN OF LAND
HERTER PARK
SOLDIERS FIELD ROAD
BOSTON, MASS.

FELDMAN LAND SURVEYORS MAY 19, 2021
152 HAMPDEN STREET PHONE: (617)357-9740
BOSTON, MASS. 02119 www.feldmansurveyors.com


FELDMAN
LAND SURVEYORS



SCALE: 1"=20'

RESEARCH GL	FIELD CHIEF KH	PROJ MGR SMD	APPROVED	SHEET NO. 18 OF 22
CALC	CADD GL	FIELD CHECKED	CRD FILE 17881	JOB NO. 17881

FILENAME: S:\PROJECTS\178002\17881\DWG\17881.dwg

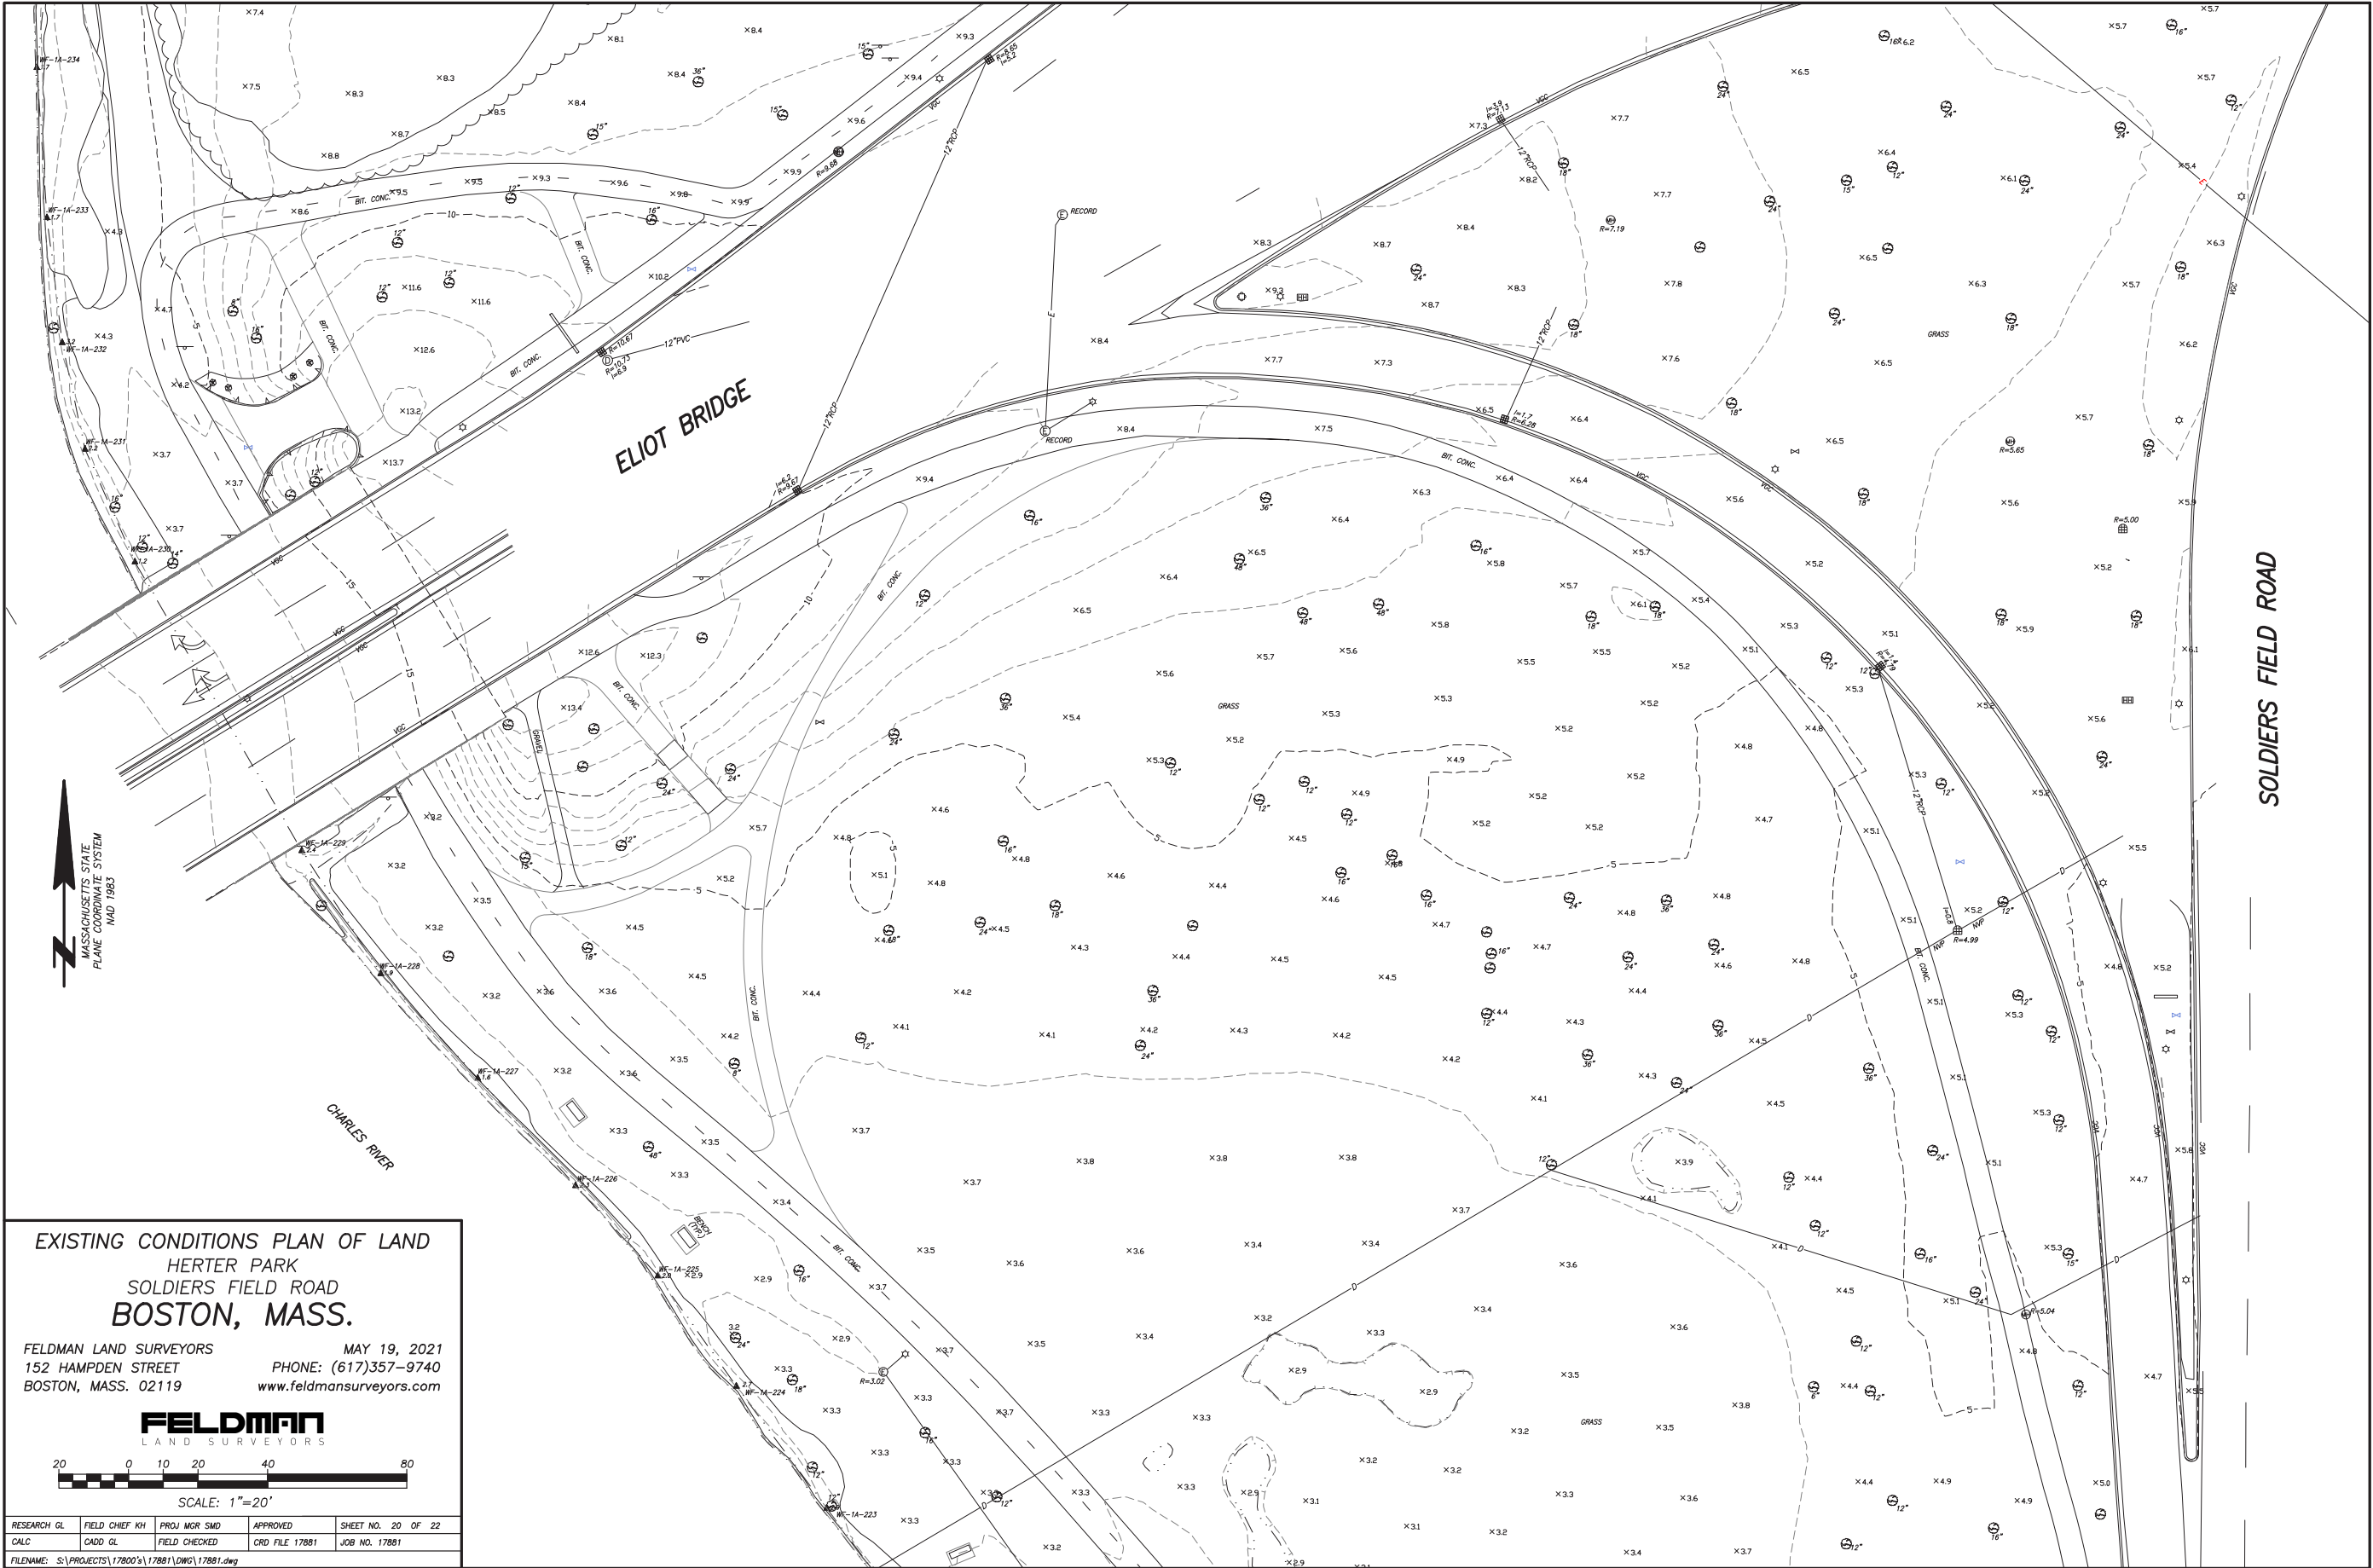

EXISTING CONDITIONS PLAN OF LAND
HERTER PARK
SOLDIERS FIELD ROAD
BOSTON, MASS.

FELDMAN LAND SURVEYORS

MAY 19, 2021
152 HAMPDEN STREET
BOSTON, MASS. 02119

PHONE: (617)357-9740
www.feldmansurveyors.com

FELDMAN
LAND SURVEYORS

20 0 10 20 40 80

SCALE: 1"=20'

RESEARCH GL	FIELD CHIEF KH	PROJ MGR SMD	APPROVED	SHEET NO. 21 OF 22
CALC	CADD GL	FIELD CHECKED	CRD FILE 17881	JOB NO. 17881

FILENAME: S:\PROJECTS\17800\5\17881\DWG\17881.dwg

