


PROPOSED - NOT TO SCALE  
PROJECT #613358  
STOUGHTON - INHABITANTS OF THE TOWN OF  
CANTON  
PARCEL SKETCH - 6/11/2024

Proposed Highway Layout Line: —




Existing Highway Layout Line: —

Property Line: ---

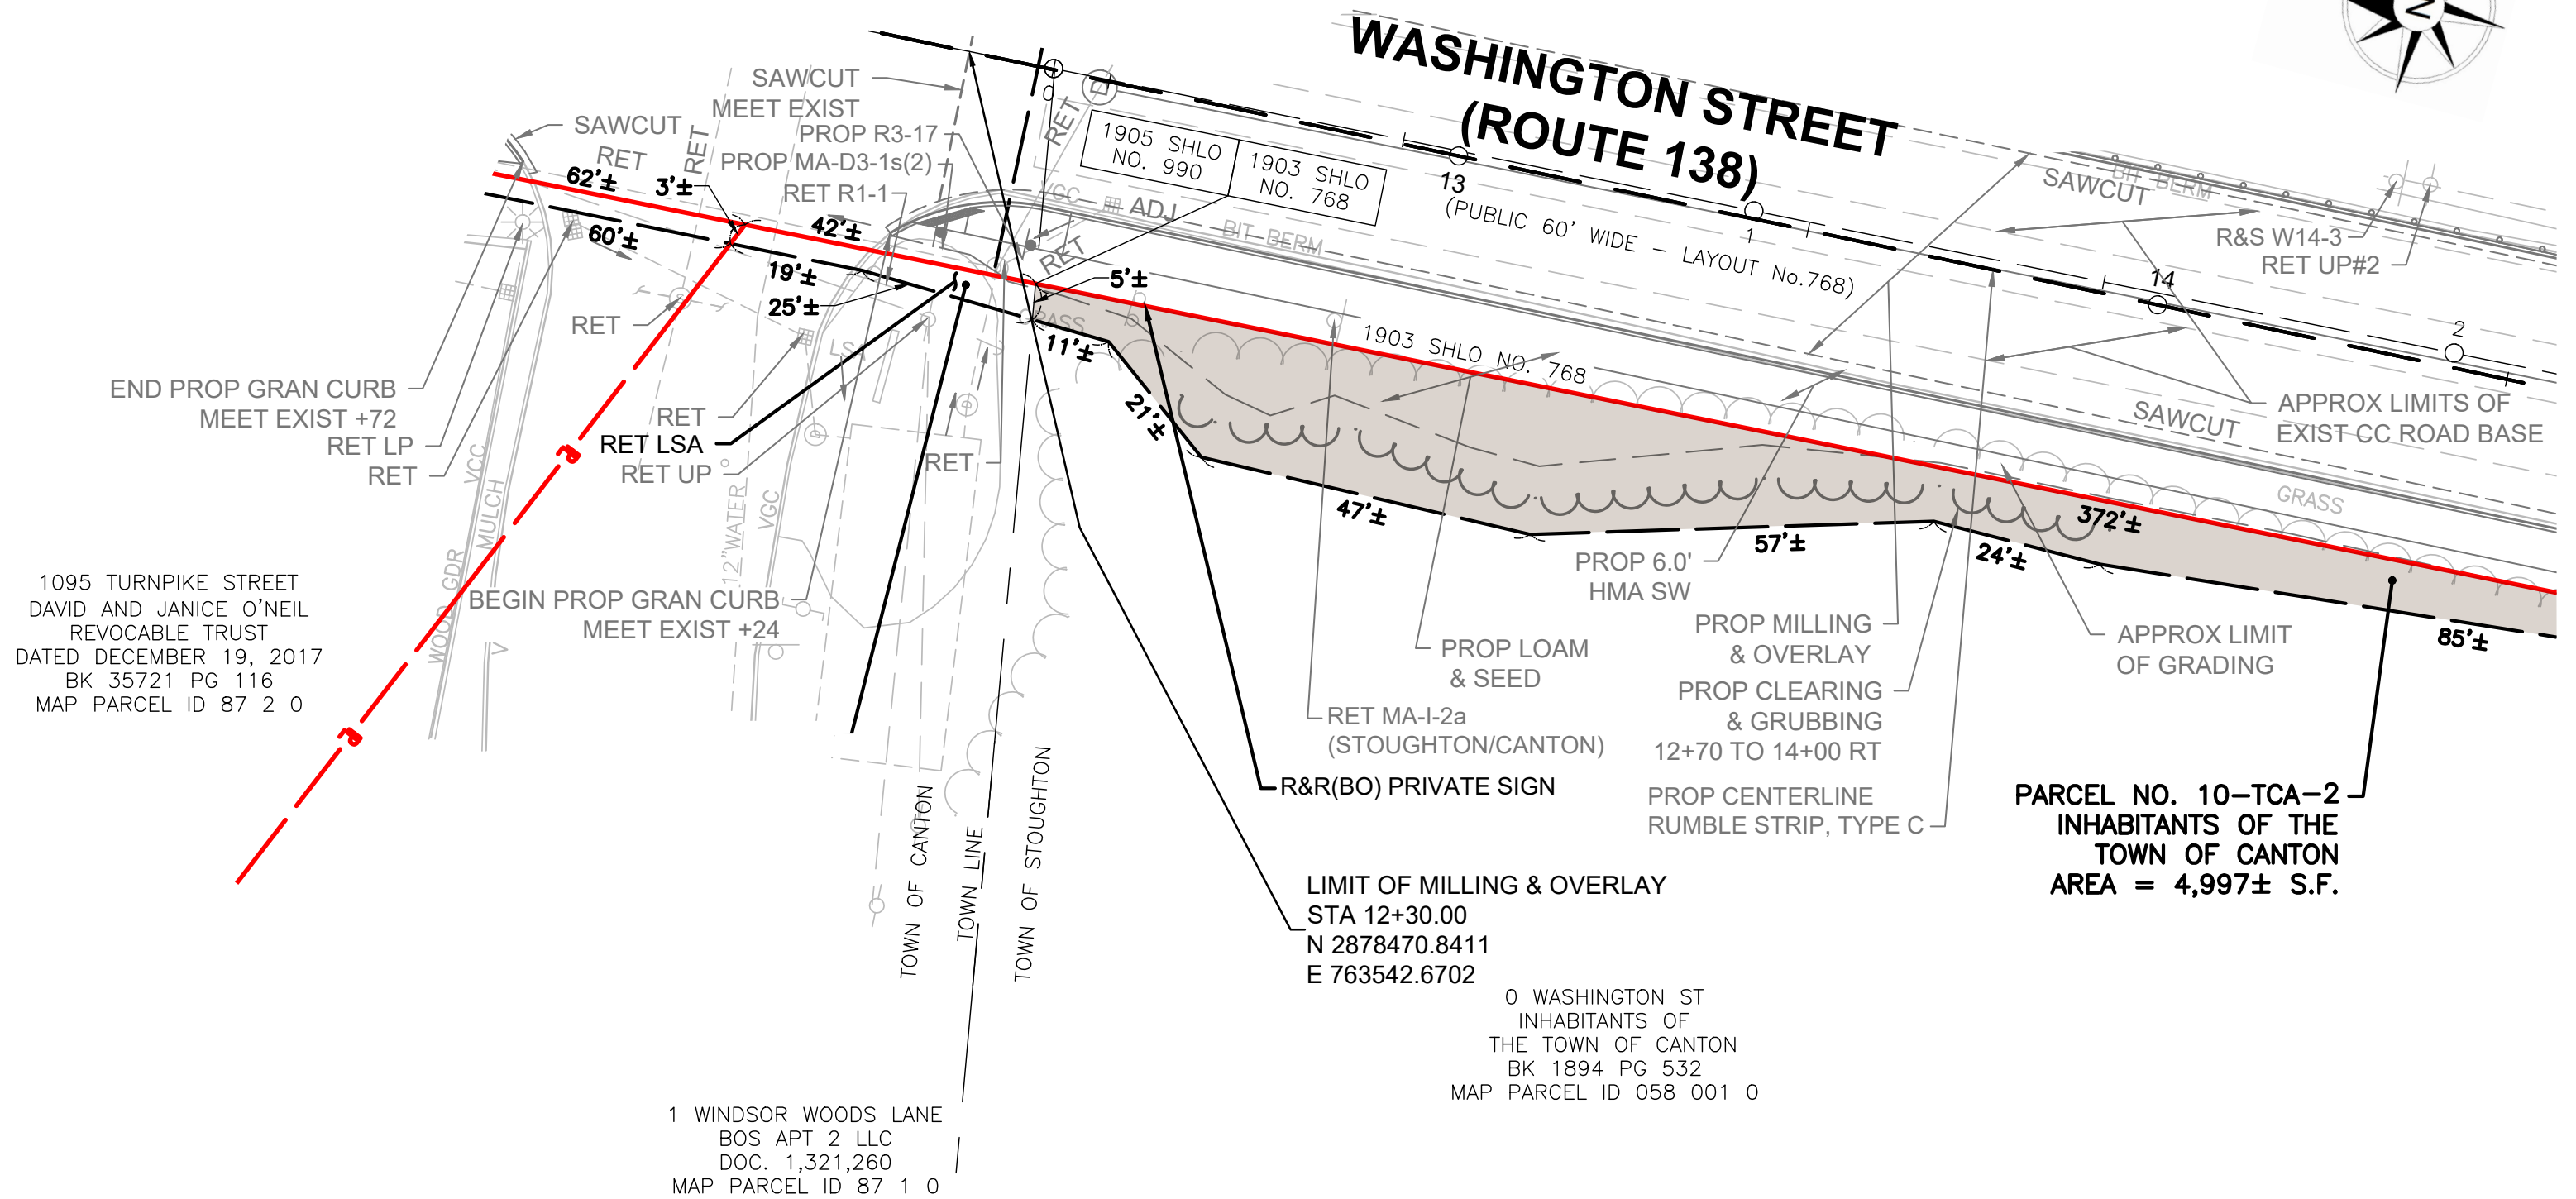







PROPOSED - NOT TO SCALE  
PROJECT #613358  
STOUGHTON - INHABITANTS OF THE TOWN OF CANTON  
PARCEL SKETCH - 6/11/2024

Proposed Highway Layout Line:   
Existing Highway Layout Line:   
Property Line: 

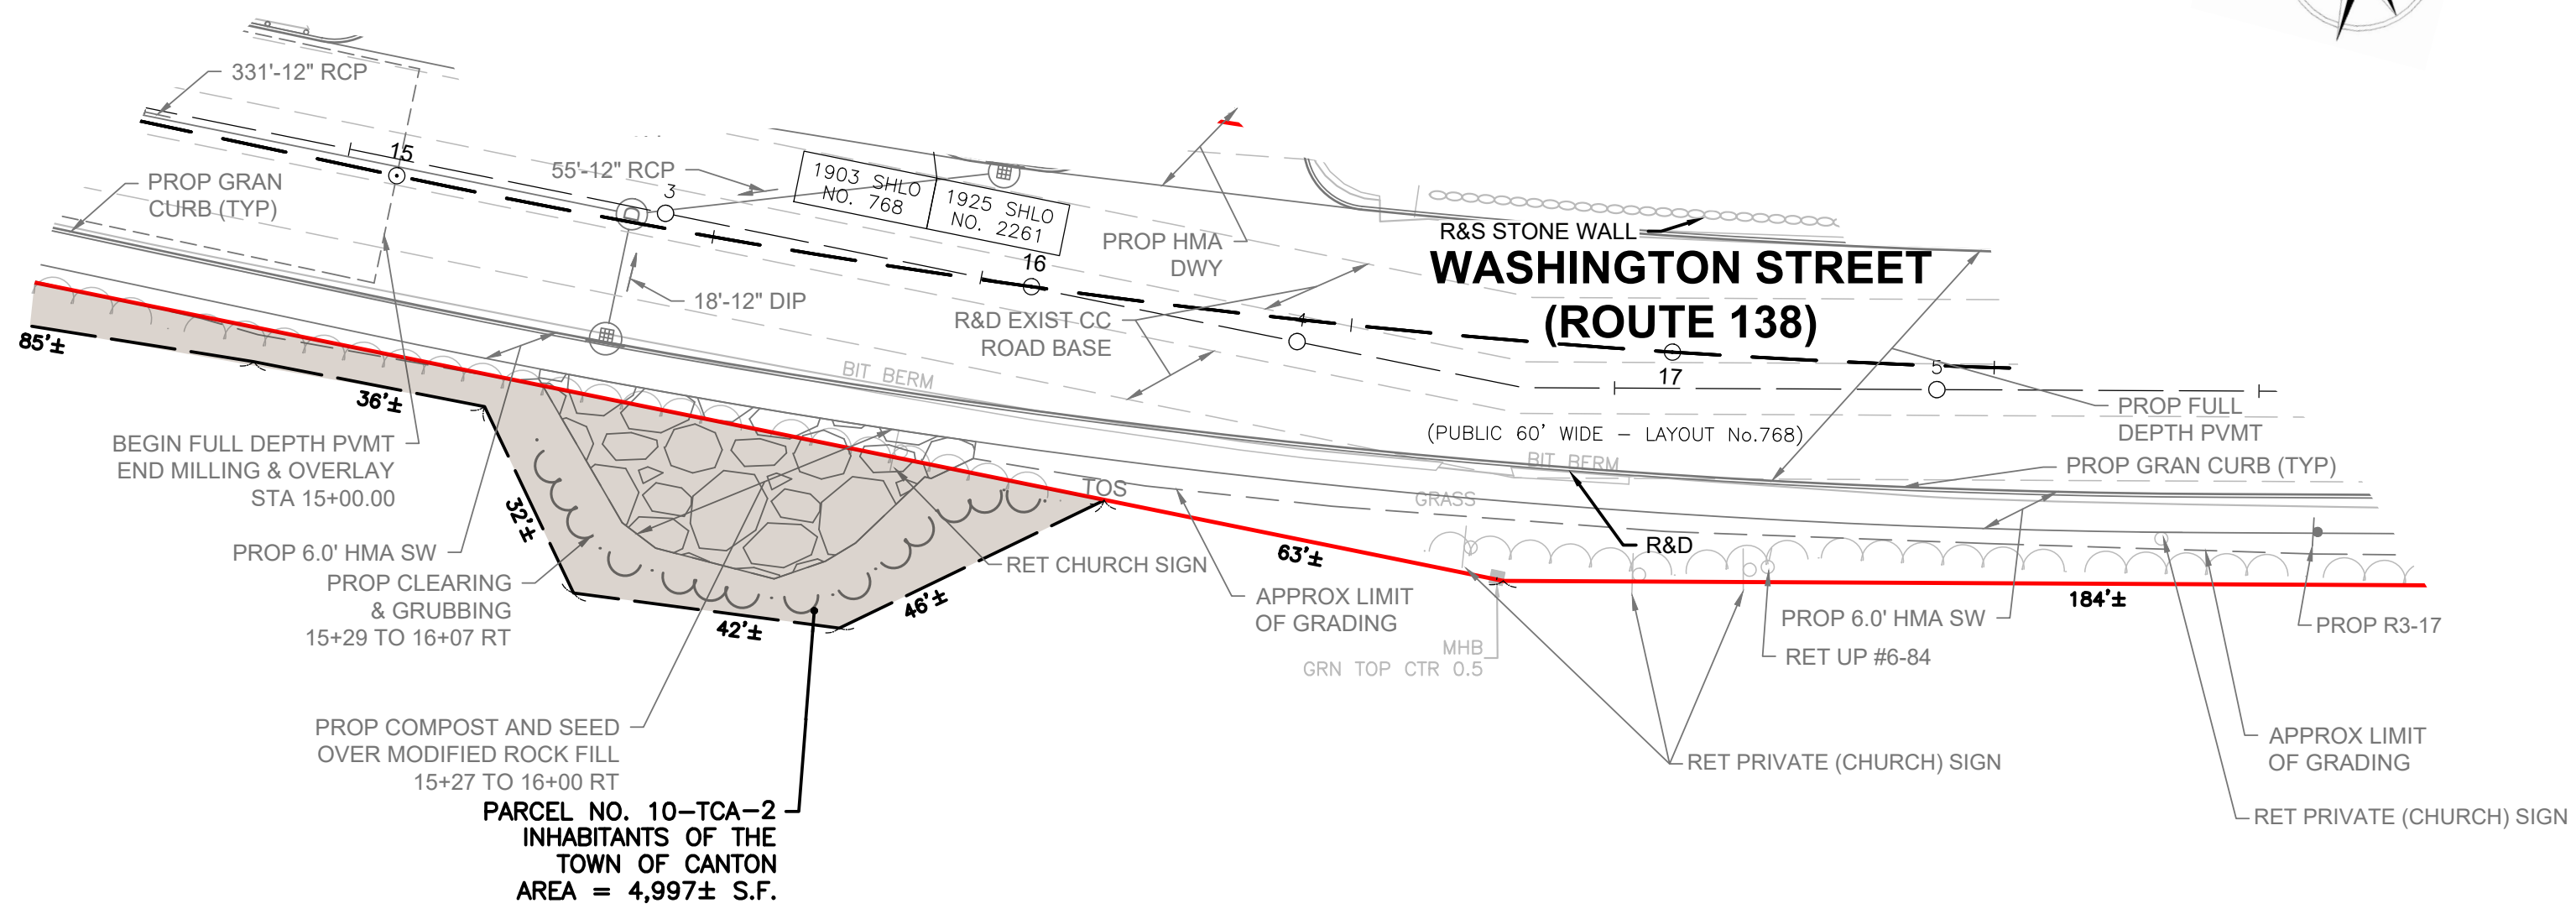



PROPOSED - NOT TO SCALE  
PROJECT #613358  
STOUGHTON - INHABITANTS OF THE TOWN OF CANTON  
PARCEL SKETCH - 6/11/2024

Proposed Highway Layout Line:   
Existing Highway Layout Line:   
Property Line: 










**RIGHT OF WAY SKETCH COLORS**

 Color	Type of Parcel
	Fee (State)
	Fee (City/Town)
	Drainage/Water Main
	Permanent Easement (E, GR, W, etc)
	Permanent Easement (City/Town)
	Temporary Easement
	Temporary Wetland Replication
	Uneconomic Remnant
	Existing Layout Line / Property Line
	Proposed Layout Line

**MassDOT RIGHT OF WAY - DISPOSITION GUIDELINES**

- RET - Retain**
- REM - Remove**
- R&S - Remove and Stack**
- R&D - Remove and Dispose**
- R&R - Remove and Reset**
- R&R(BO) - Remove and Reset by Others**