


- LEGEND**
- Loam and Seed
  - Roadway
  - HMA Ramp/Driveway/Walk
  - Bocce Court
  - Detectable Warning Panel
  - White Pavement Marking
  - Yellow Pavement Marking

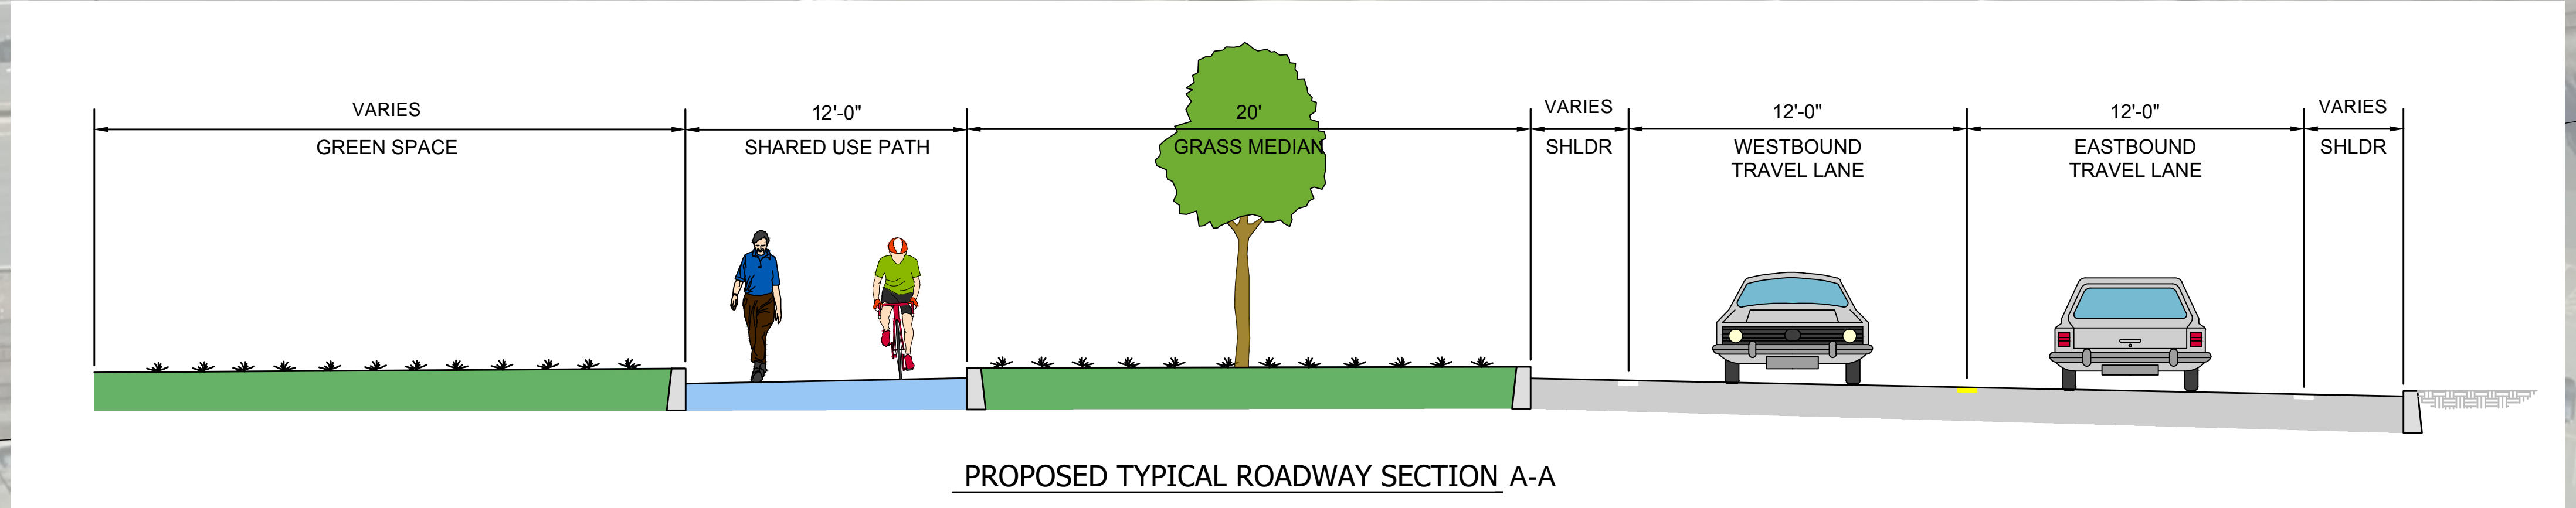

REV.	DATE	DESCRIPTION	BY

**COMMONWEALTH OF MASSACHUSETTS**  
**DEPARTMENT OF CONSERVATION AND RECREATION**  
**DIVISION OF ENGINEERING AND**  
**DIVISION OF PLANNING AND RESOURCE PROTECTION**

CORRIDOR IMPROVEMENTS AT  
LEO BIRMINGHAM PARKWAY  
BOSTON

DESIGNER: **Nitch Engineering**  
CHECKED: **SG**  
DRAWN: **KAR**  
DATE: **NOV, 2022**

**FIGURE 6**

CONT. XXXXXXXXXX  
ACC. XXXXXXXXXX

SHEET NO. **OF 01**