

Signage Typology



Signage Typology (continued)



Trail Guide / Trail Etiquette

Park Amenity Identification


Amenity Space Regulations

Interpretive Signage*: Concept 1


Interpretive Signage*: Concept 2

**Interpretive Signage program to be confirmed with DCR after comprehensive interpretive master plan.*


Gateway - Vertical (continued)

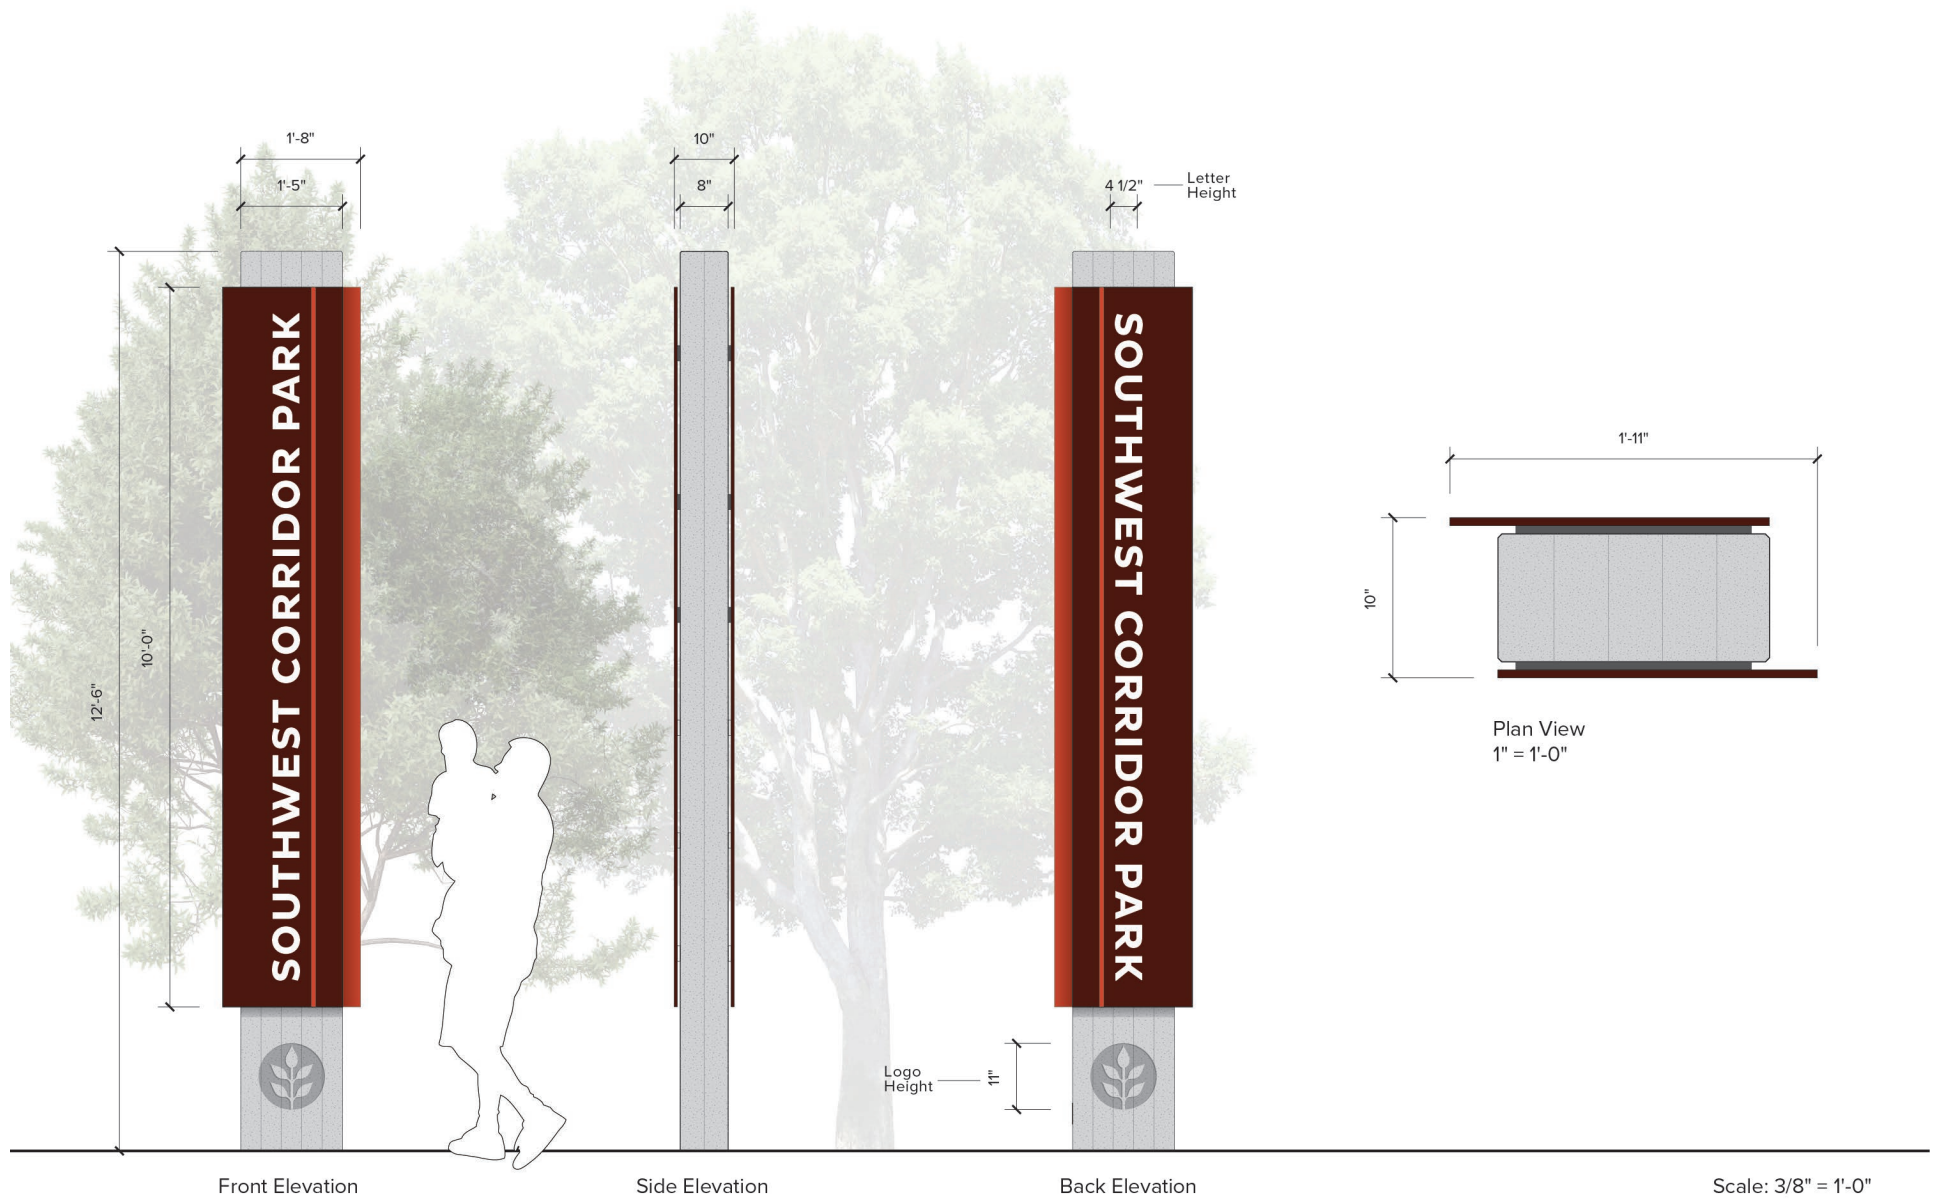


Gateway - Horizontal (continued)

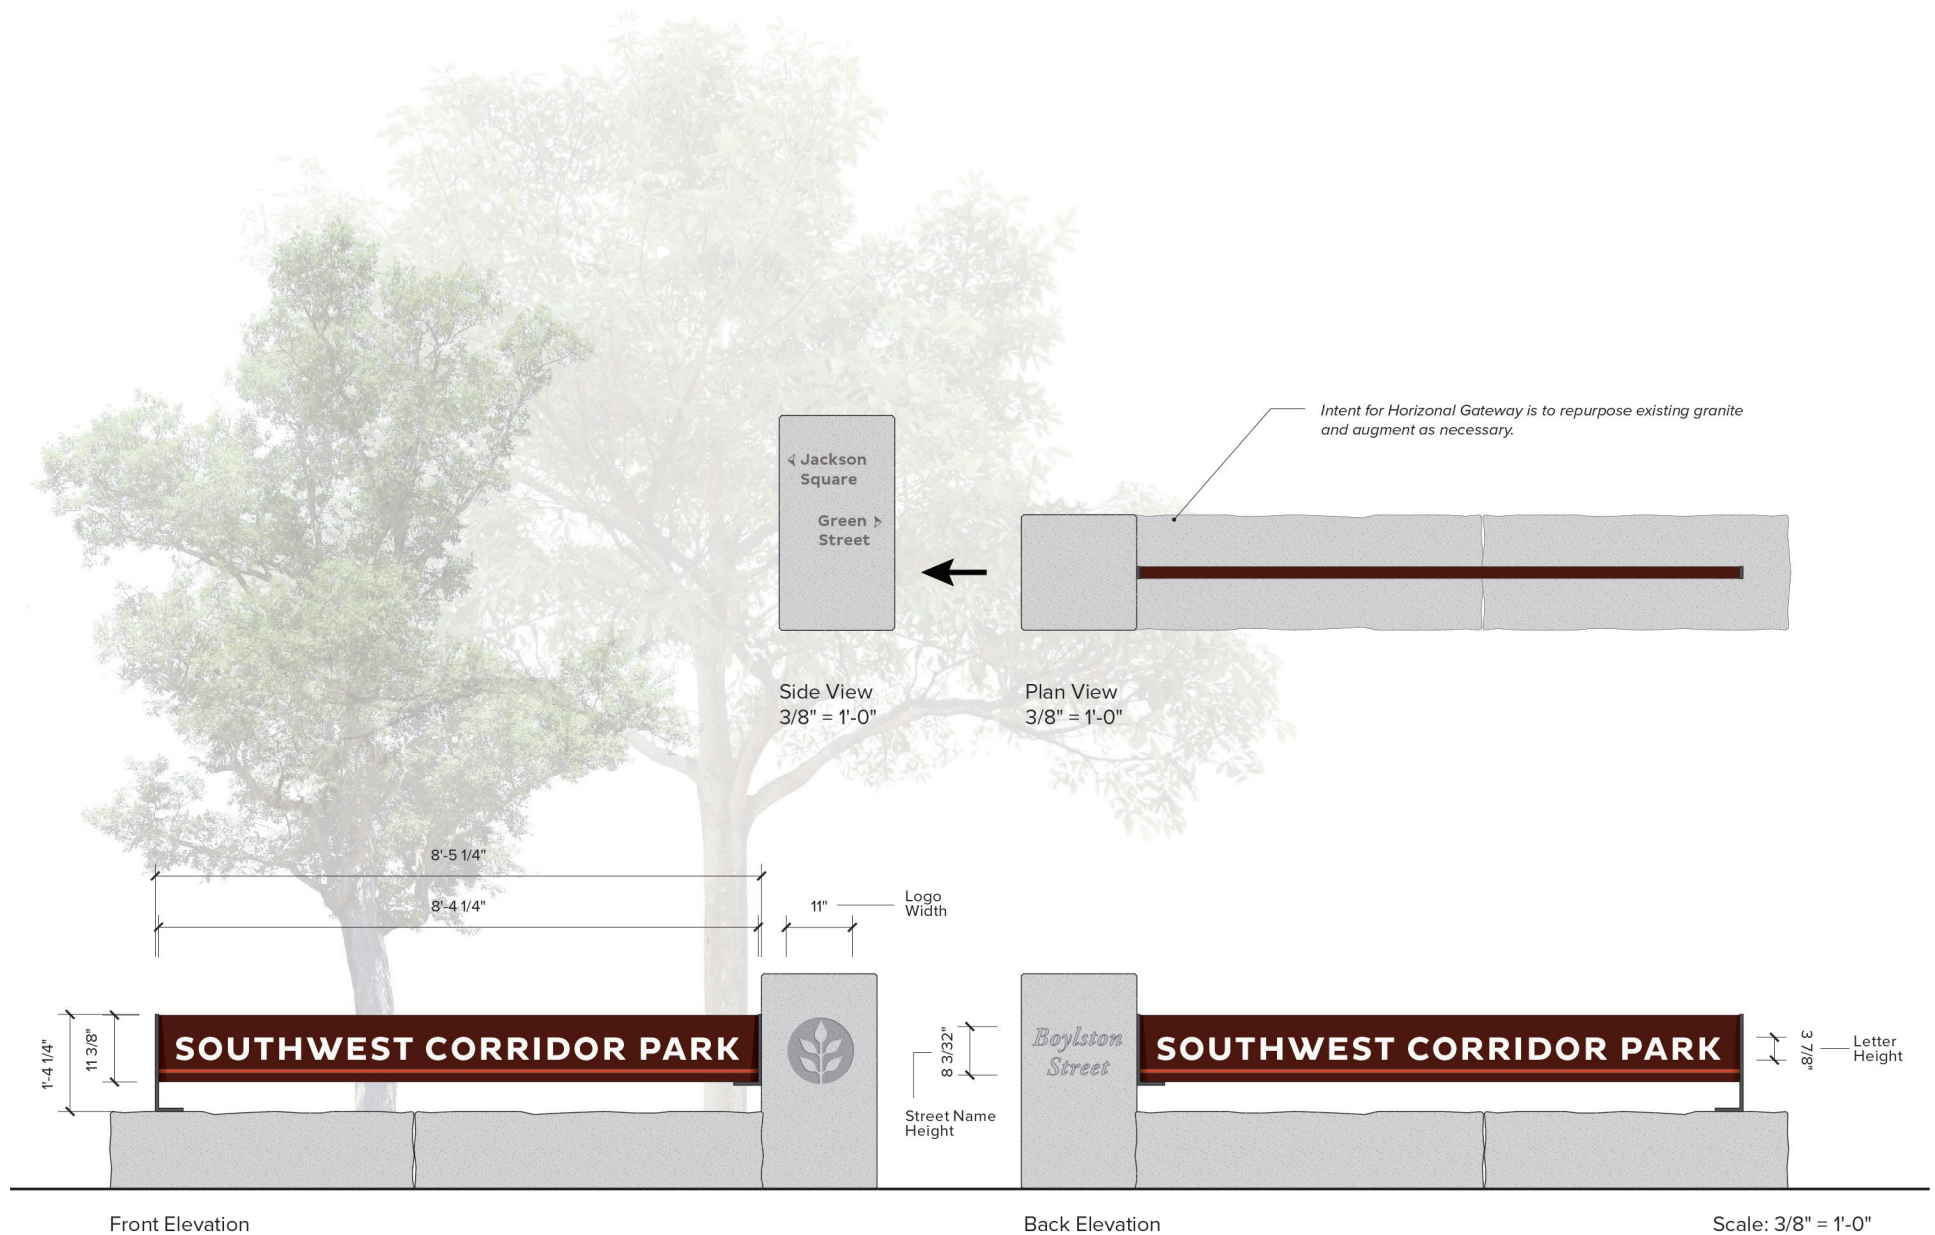

Orientation Kiosk/Wayfinding (continued)

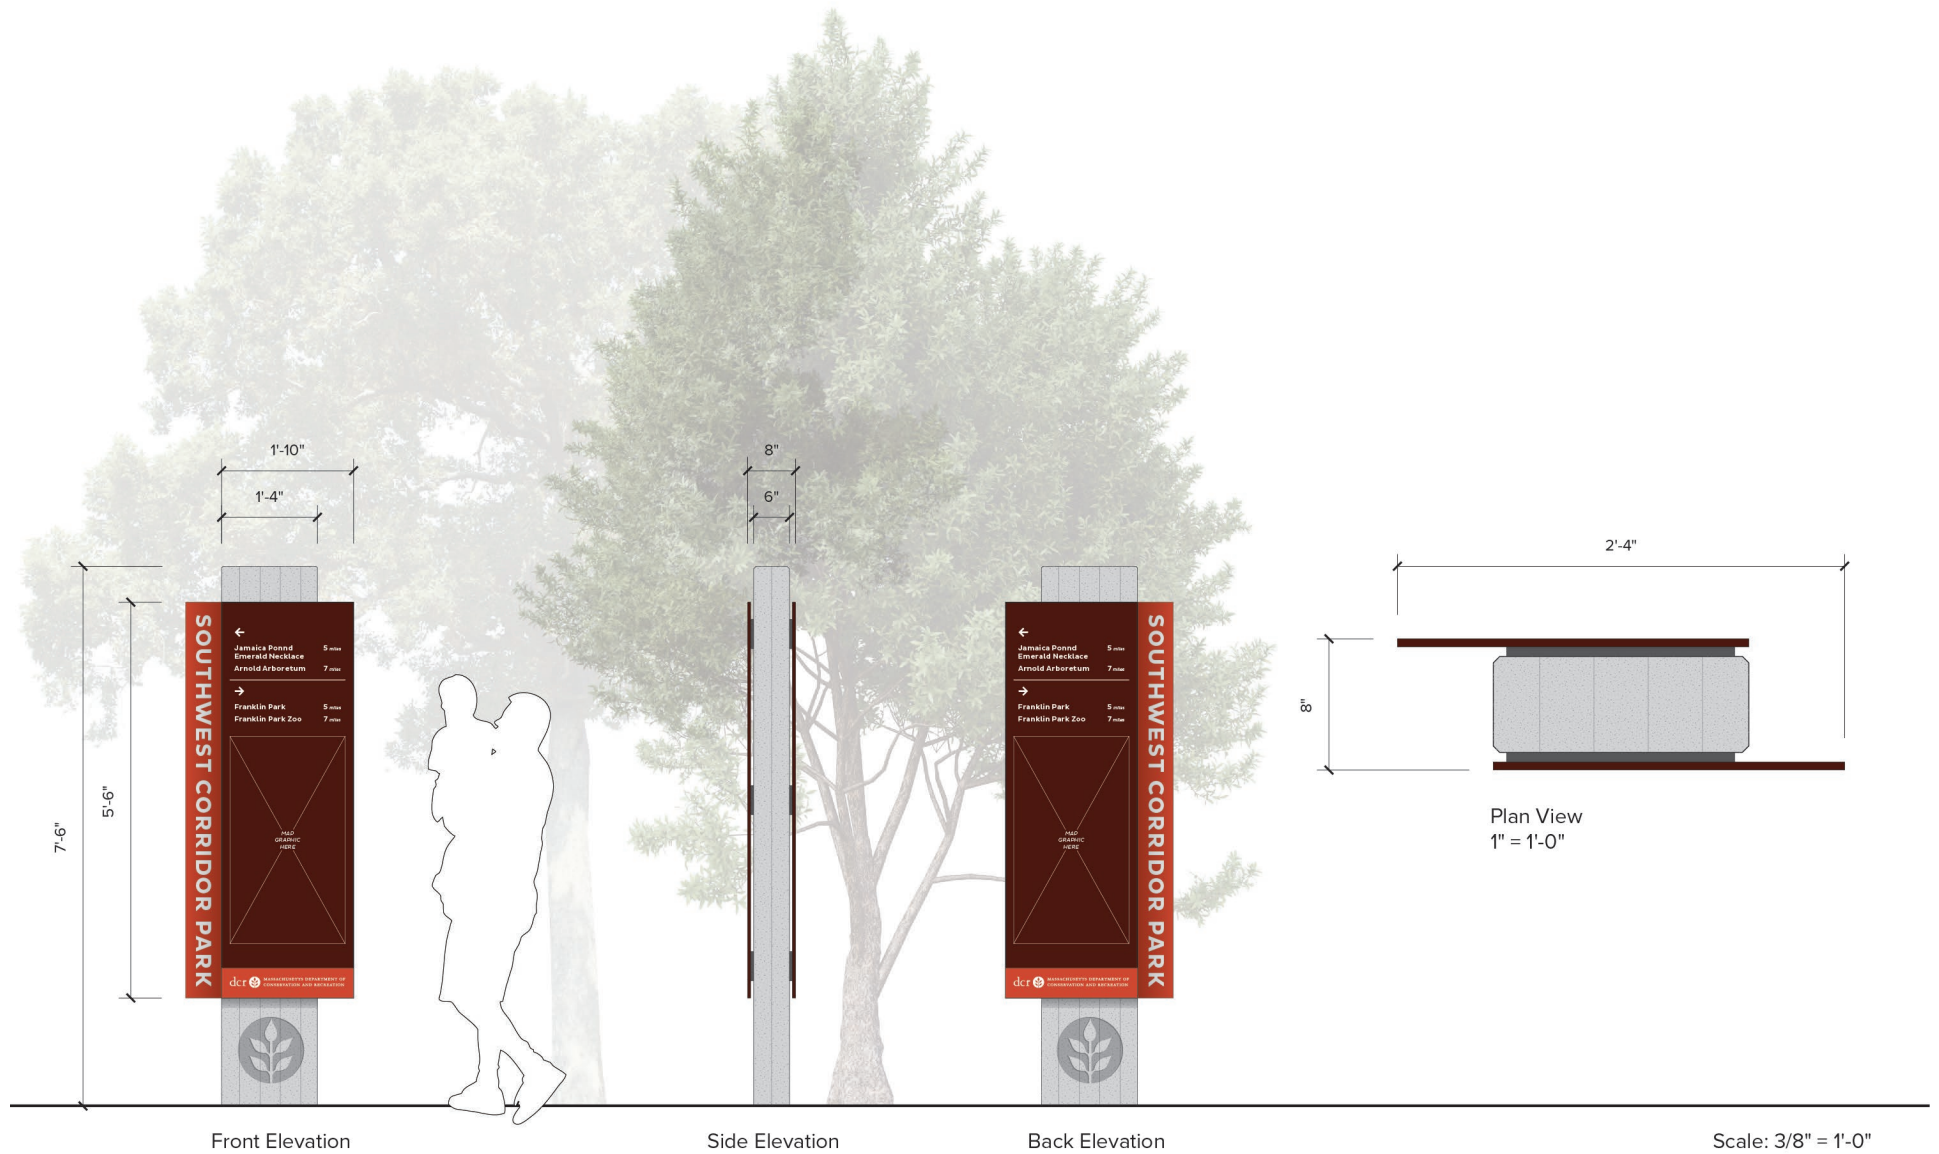

Trail Guide/Trail Etiquette

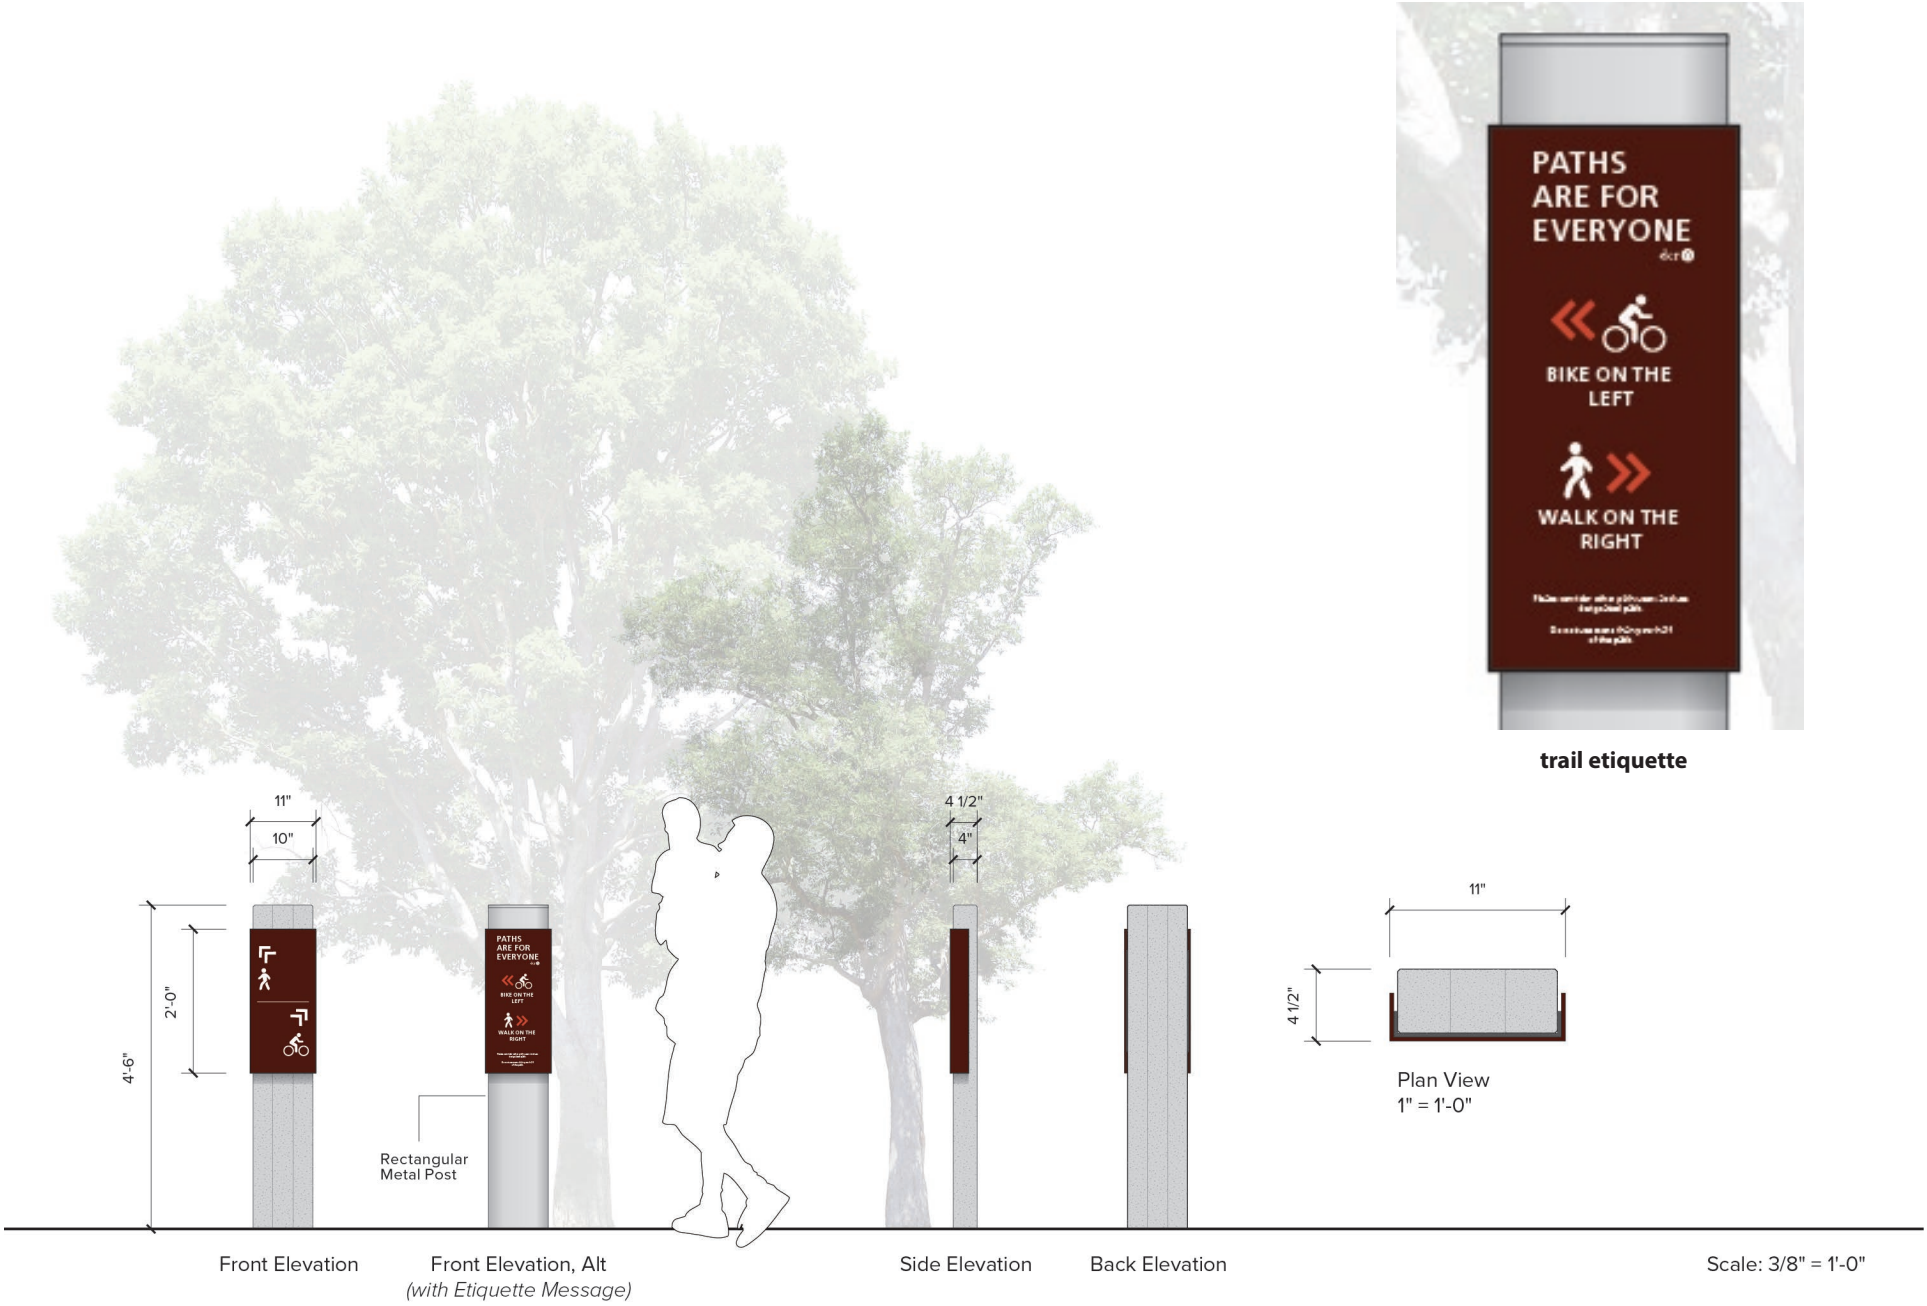


trail etiquette


Park Amenity Identification (continued)



Amenity Space Regulations (continued)

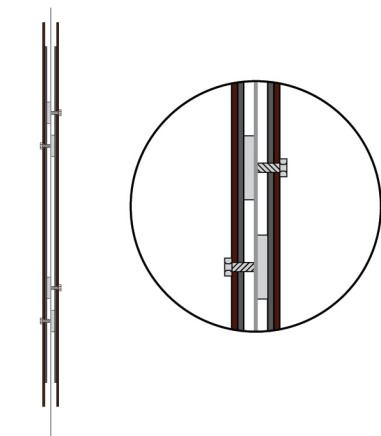


Section View
1" = 1'-0"

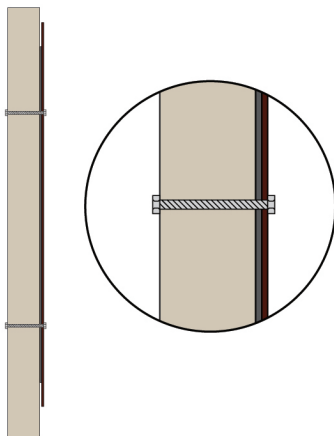


Section View
1" = 1'-0"




Section View
1" = 1'-0"

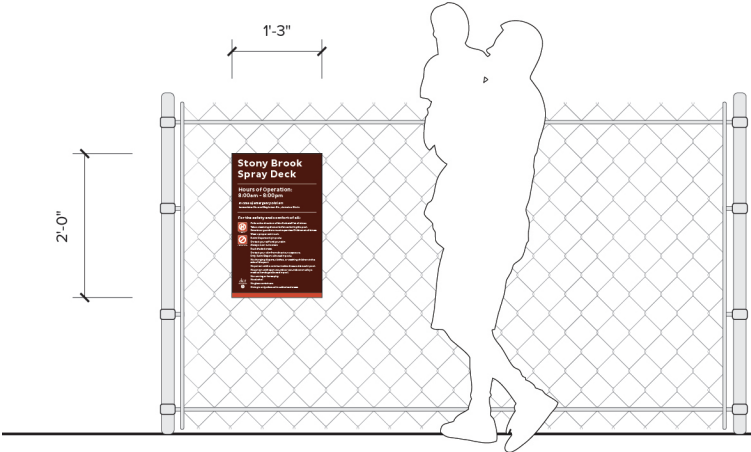

Front Elevation: Chain Link Fence

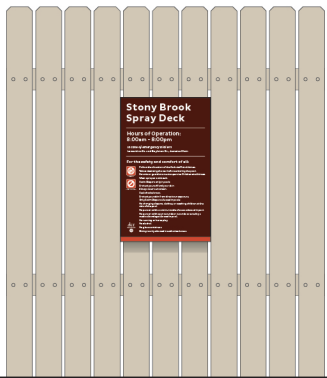

Front Elevation: Wood Fence

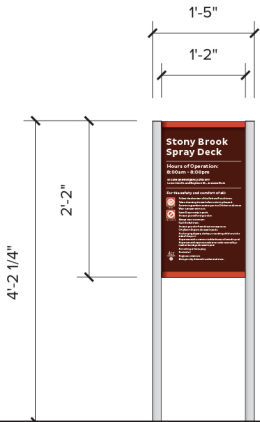

Front Elevation: Post

Scale: 3/8" = 1'-0"

Interpretive Signage (continued)

