


PHASE 1:
MAY 21 to JUNE 1

- LEGEND
- BUS PICK UP / DROP OFF AREA
 - NO PARKING AREA
 - WORK AREA (NO PUBLIC ACCESS)
 - BUS CIRCULATION ROUTE

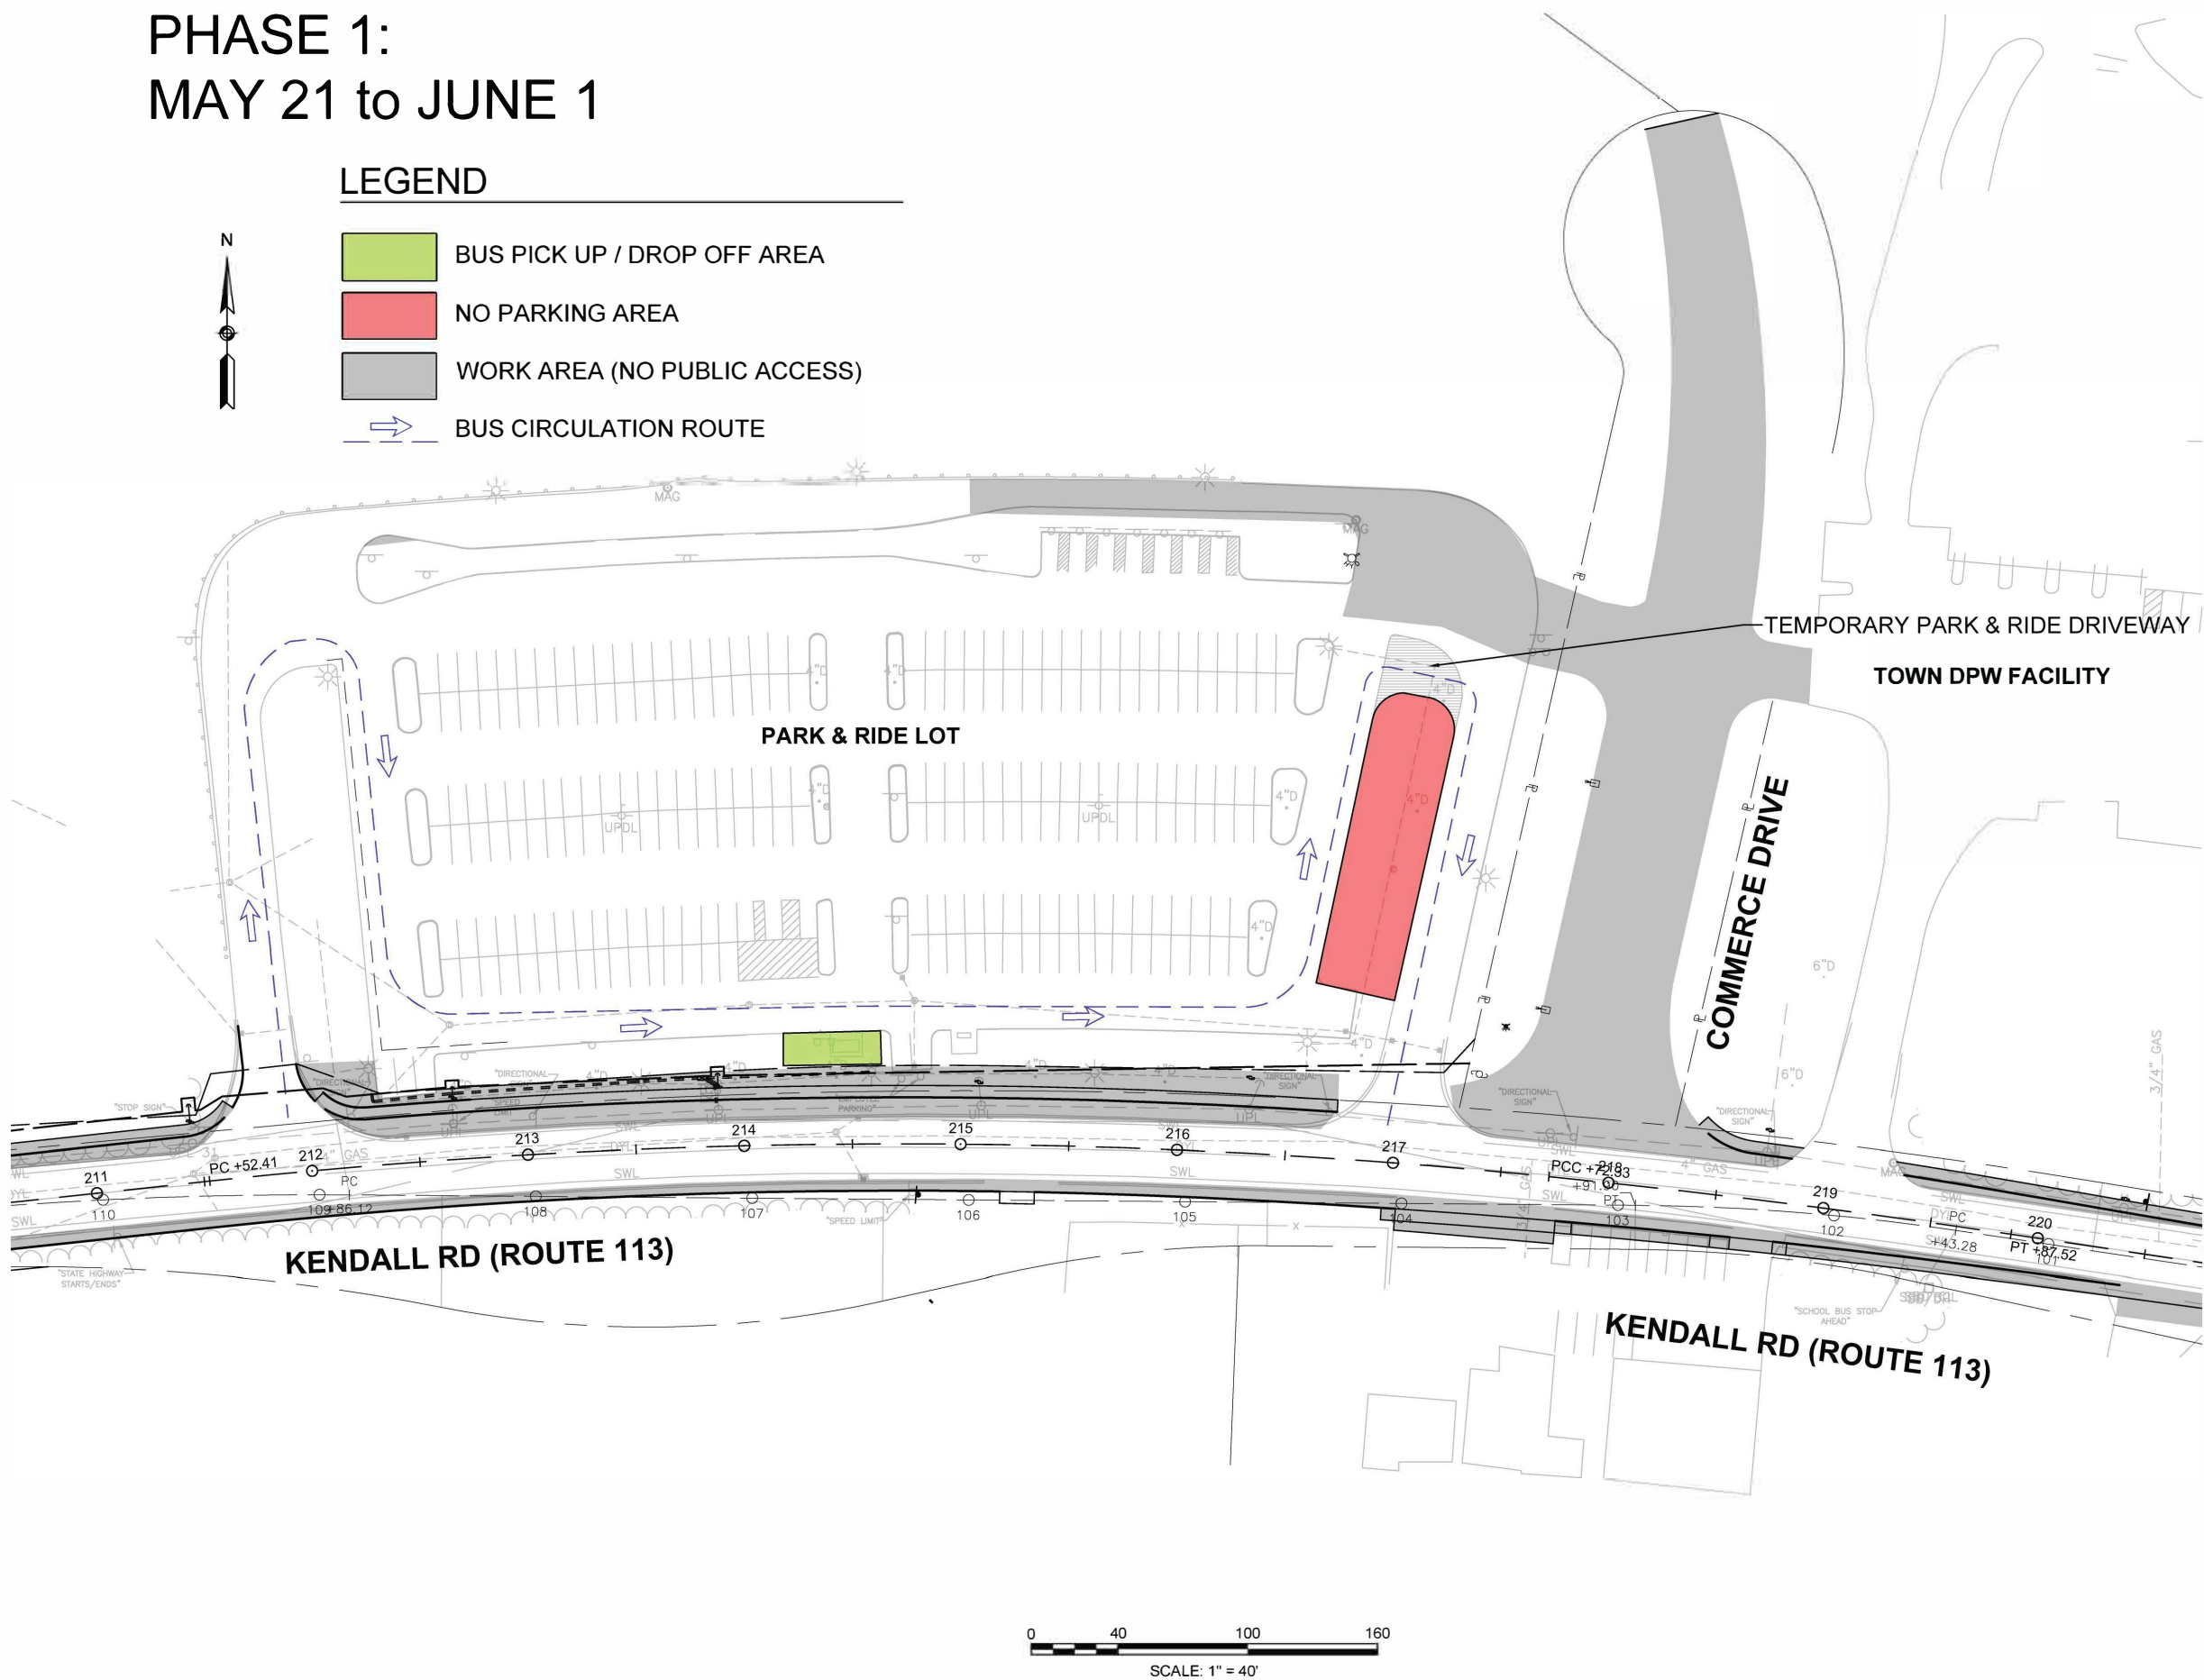

PROJECT TITLE

Construction Staging
Plans

Tyngsborough,
Massachusetts

PREPARED FOR

Marcus Partners, Inc.

Boston,
Massachusetts



35 N.E. BUSINESS CENTER DRIVE
ANDOVER, MA 01810-1071
TEL: (978) 474-8800
www.rdva.com

| | |
|-------------|-----------|
| DESIGNED BY | MPP / DAD |
| DRAWN BY | DTD |
| CHECKED BY | DAD |
| DATE | MAY 2025 |
| SCALE | 1" = 40' |
| STAMP | |

| REVISIONS | | |
|-----------|-------------|------|
| NO. | DESCRIPTION | DATE |
| | | |
| | | |
| | | |
| | | |


DRAWING TITLE

Construction Staging
Plans

Phase 1

| | |
|--|----------------|
| SHEET 1 OF 3 | DRAWING NUMBER |
| JOB NO. 9607 CAD 9607STG - 1 2025_0508 | 1 |

PHASE 2:
JUNE 2 to JUNE 15

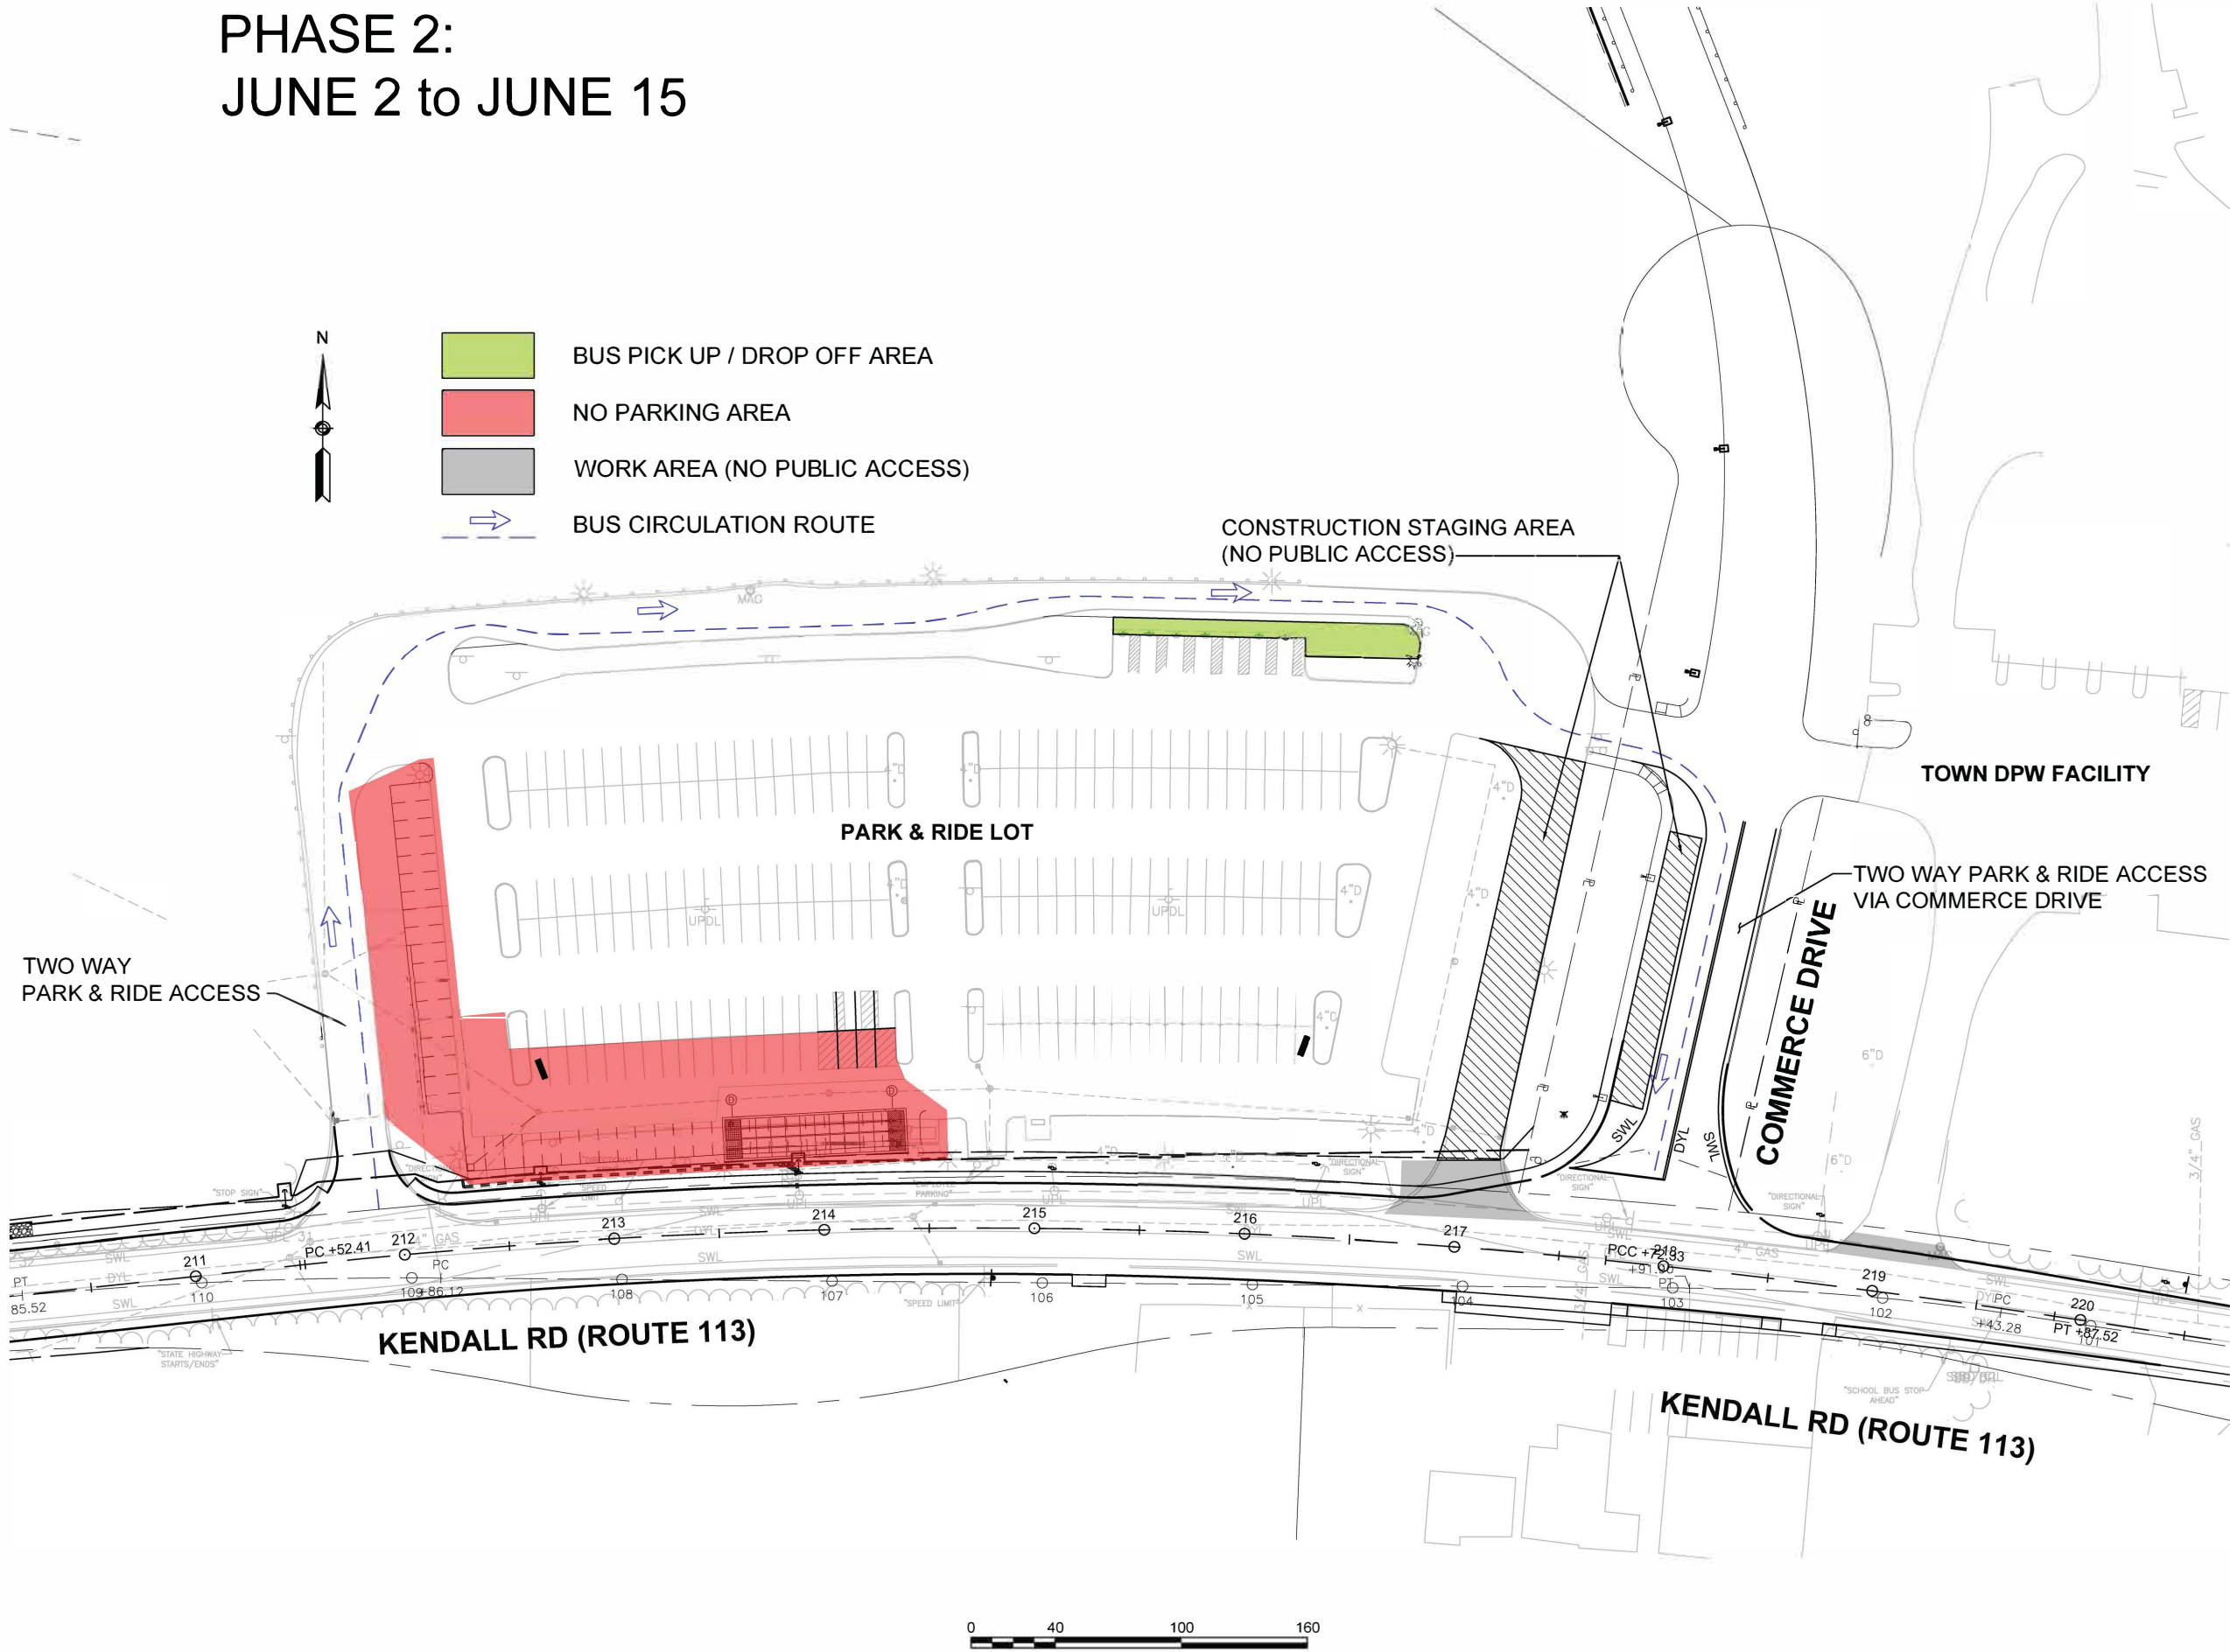

PROJECT TITLE
Construction Staging
Plans

Tyngsborough,
Massachusetts

PREPARED FOR
Marcus Partners, Inc.

Boston,
Massachusetts

Vanasse & Associates inc
Transportation Engineers & Planners

35 N.E. BUSINESS CENTER DRIVE
ANDOVER, MA 01810-1071
TEL: (978) 474-8800
www.rdva.com

| | |
|-------------|-----------|
| DESIGNED BY | MPP / DAD |
| DRAWN BY | DTD |
| CHECKED BY | DAD |
| DATE | MAY 2025 |
| SCALE | 1" = 40' |
| STAMP | |

| REVISIONS | | |
|-----------|-------------|------|
| NO. | DESCRIPTION | DATE |
| | | |
| | | |
| | | |
| | | |
| | | |


DRAWING TITLE

Construction Staging
Plans

Phase 2

| | |
|--|----------------|
| SHEET 2 OF 3 | DRAWING NUMBER |
| JOB NO. 9607 CAD 9607STG - 2 2025_0512 | 2 |

PHASE 3:
JUNE 16 to JUNE 27

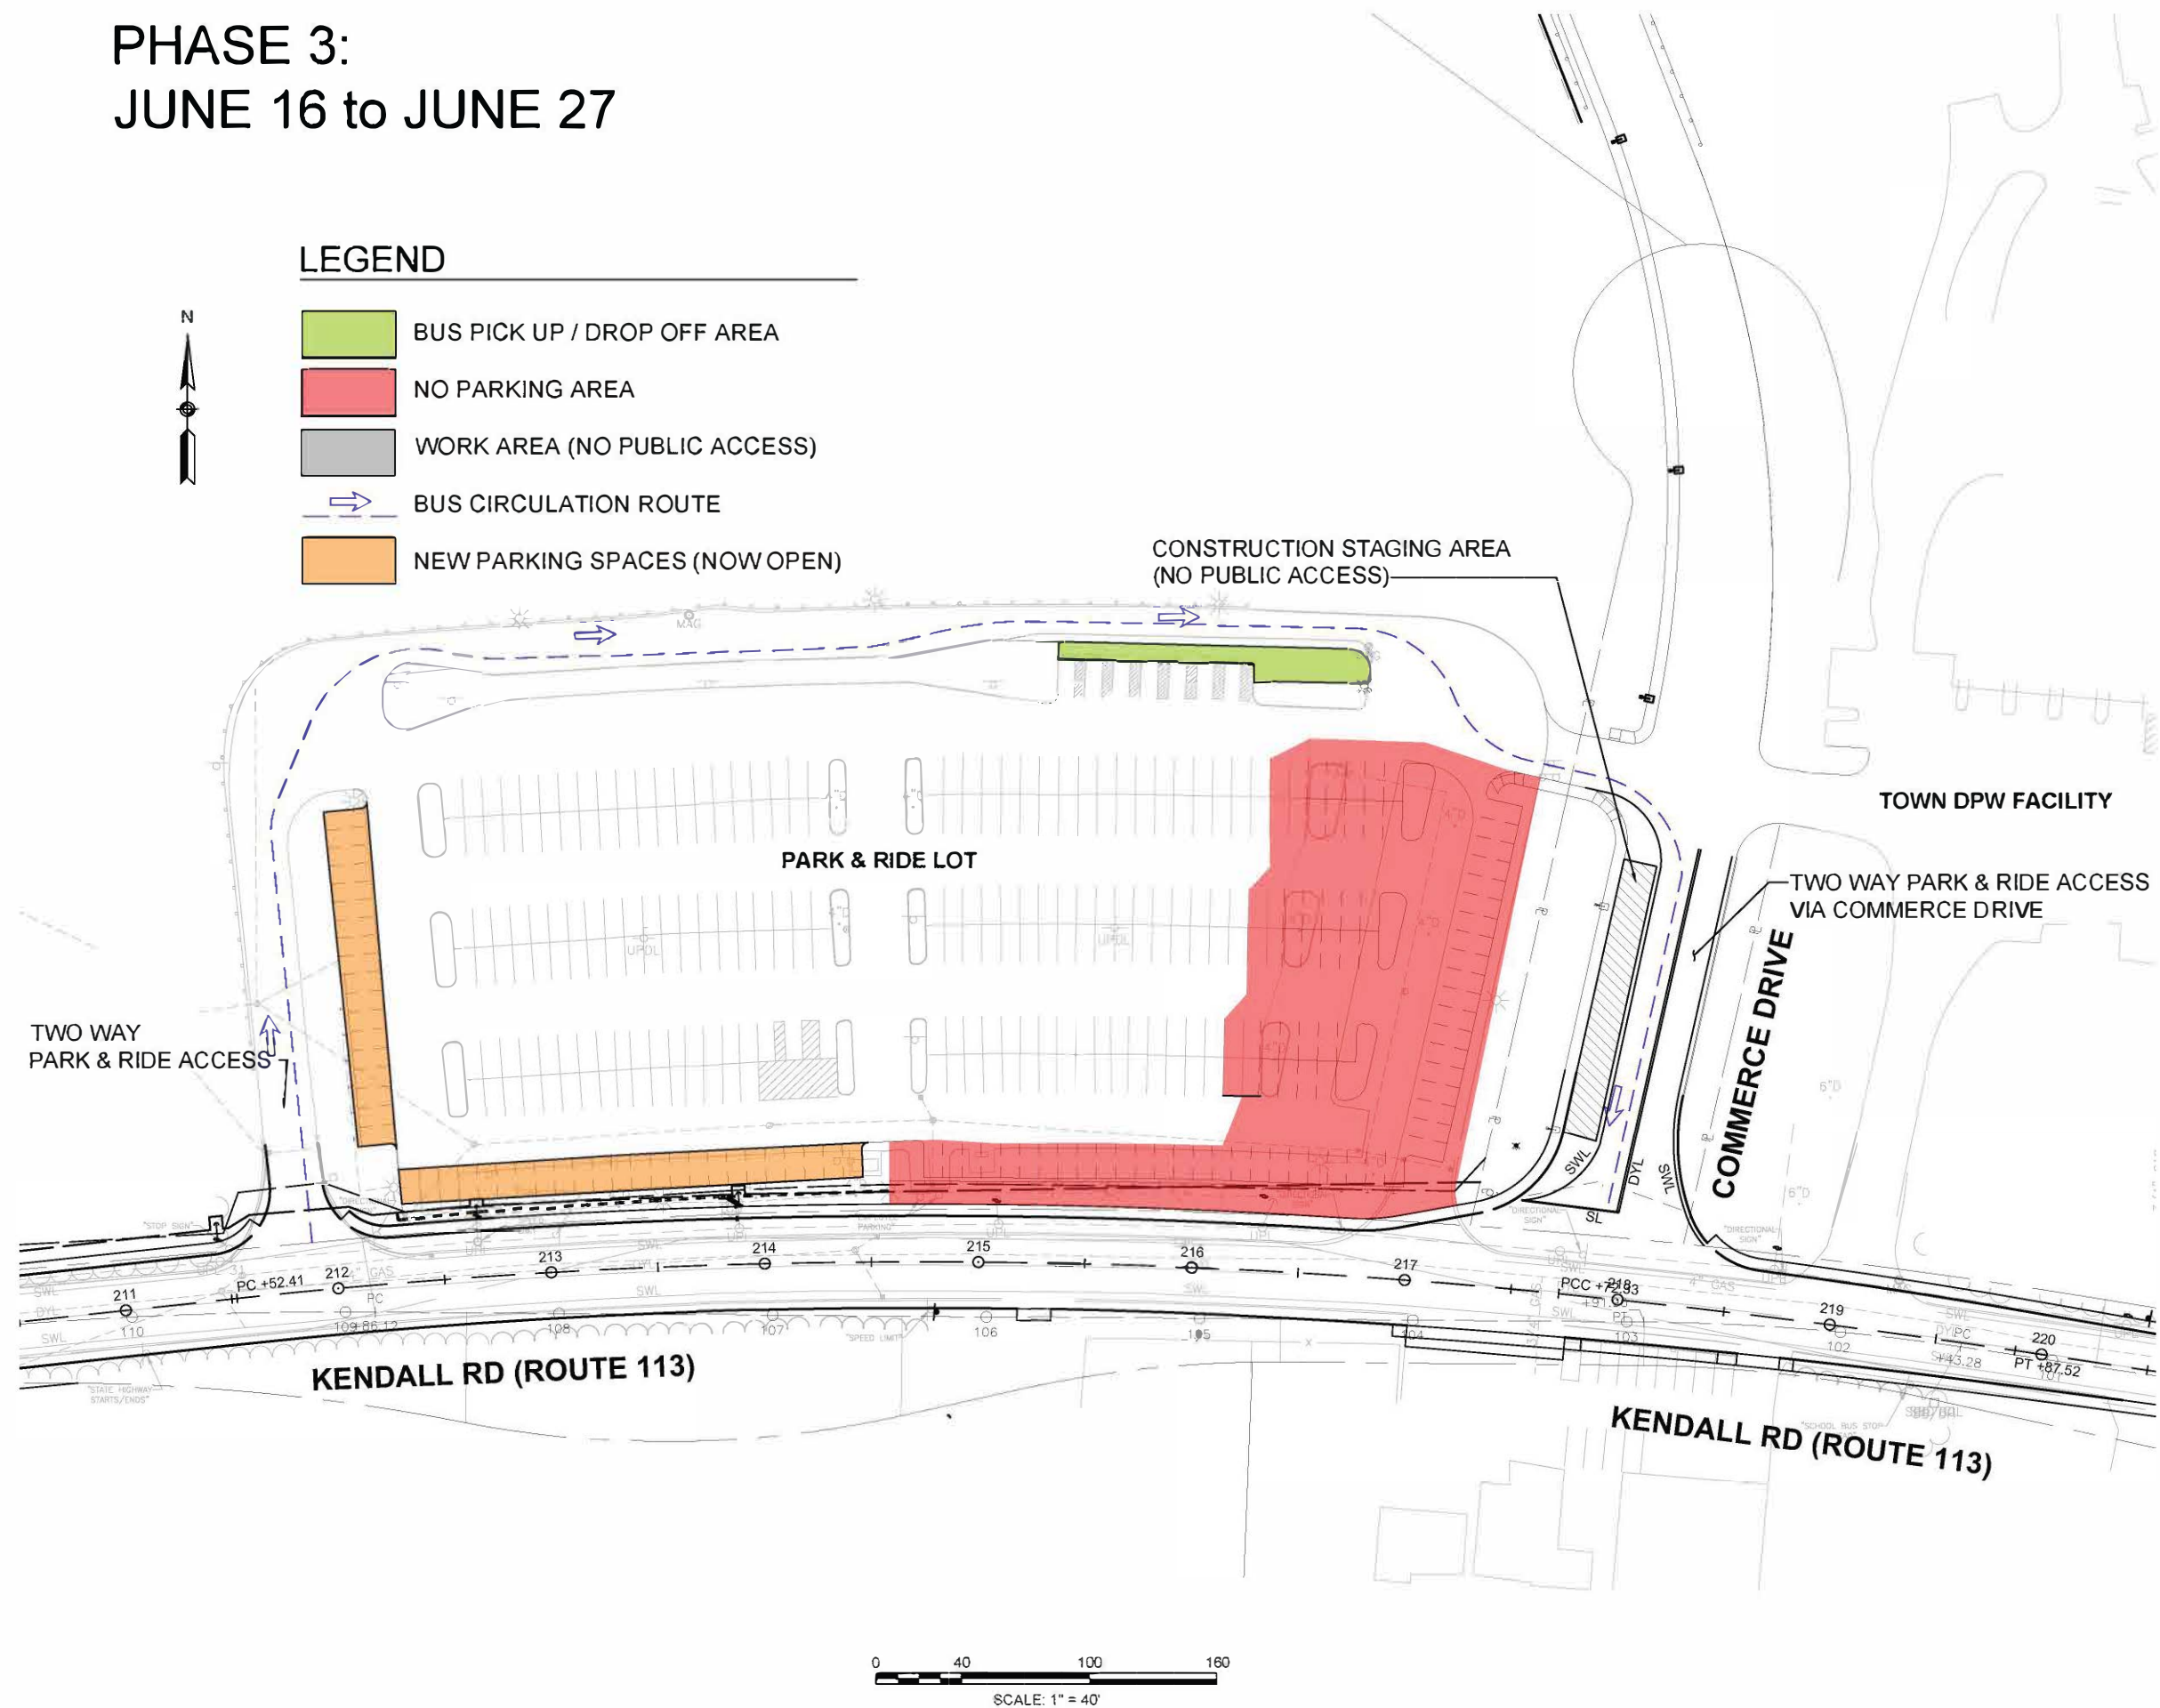

PROJECT TITLE
Construction Staging
Plans

Tyngsborough,
Massachusetts

PREPARED FOR
Marcus Partners, Inc.

Boston,
Massachusetts

**Vanasse &
Associates inc**
Transportation Engineers & Planners

35 N.E. BUSINESS CENTER DRIVE
ANDOVER, MA 01810-1071
TEL: (978) 474-8800
www.rdv.com

| | |
|-------------|-----------|
| DESIGNED BY | MPP / DAD |
| DRAWN BY | DTD |
| CHECKED BY | DAD |
| DATE | MAY 2025 |
| SCALE | 1" = 40' |
| STAMP | |

| REVISIONS | | |
|-----------|-------------|------|
| NO. | DESCRIPTION | DATE |
| | | |
| | | |
| | | |
| | | |

DRAWING TITLE

Construction Staging
Plans

Phase 3

| | |
|----------------|----------------|
| SHEET 3 OF 3 | DRAWING NUMBER |
| JOB NO. 9807 | 3 |
| CA 9807STG - 3 | |
| 2025_0512 | |