


(THRU SIDEWALK)

## SECTION 4

SCALE: 1" = 1'-0"

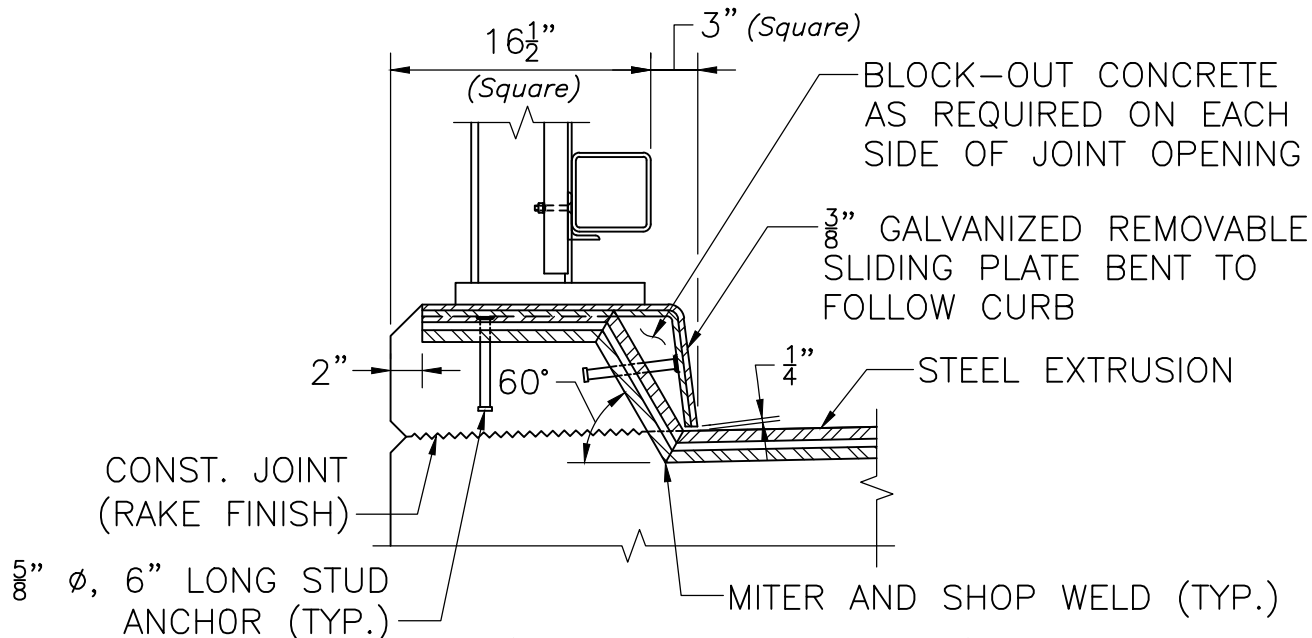

(THRU SAFETY CURB)

## SECTION 4

SCALE: 1" = 1'-0"

**NOTE:**

See Dwg. No. 10.2.16 for  
Construction Notes to be  
placed on Construction Drawings.



LRFD BRIDGE  
MANUAL, PART II

LONGITUDINAL SECTIONS  
S3-TL4 RAILING  
STRIP SEAL JOINT DETAILS

DATE OF ISSUE  
JUNE 2013

DRAWING NUMBER

**10.2.10**