




Bourne Alignment: Recommended

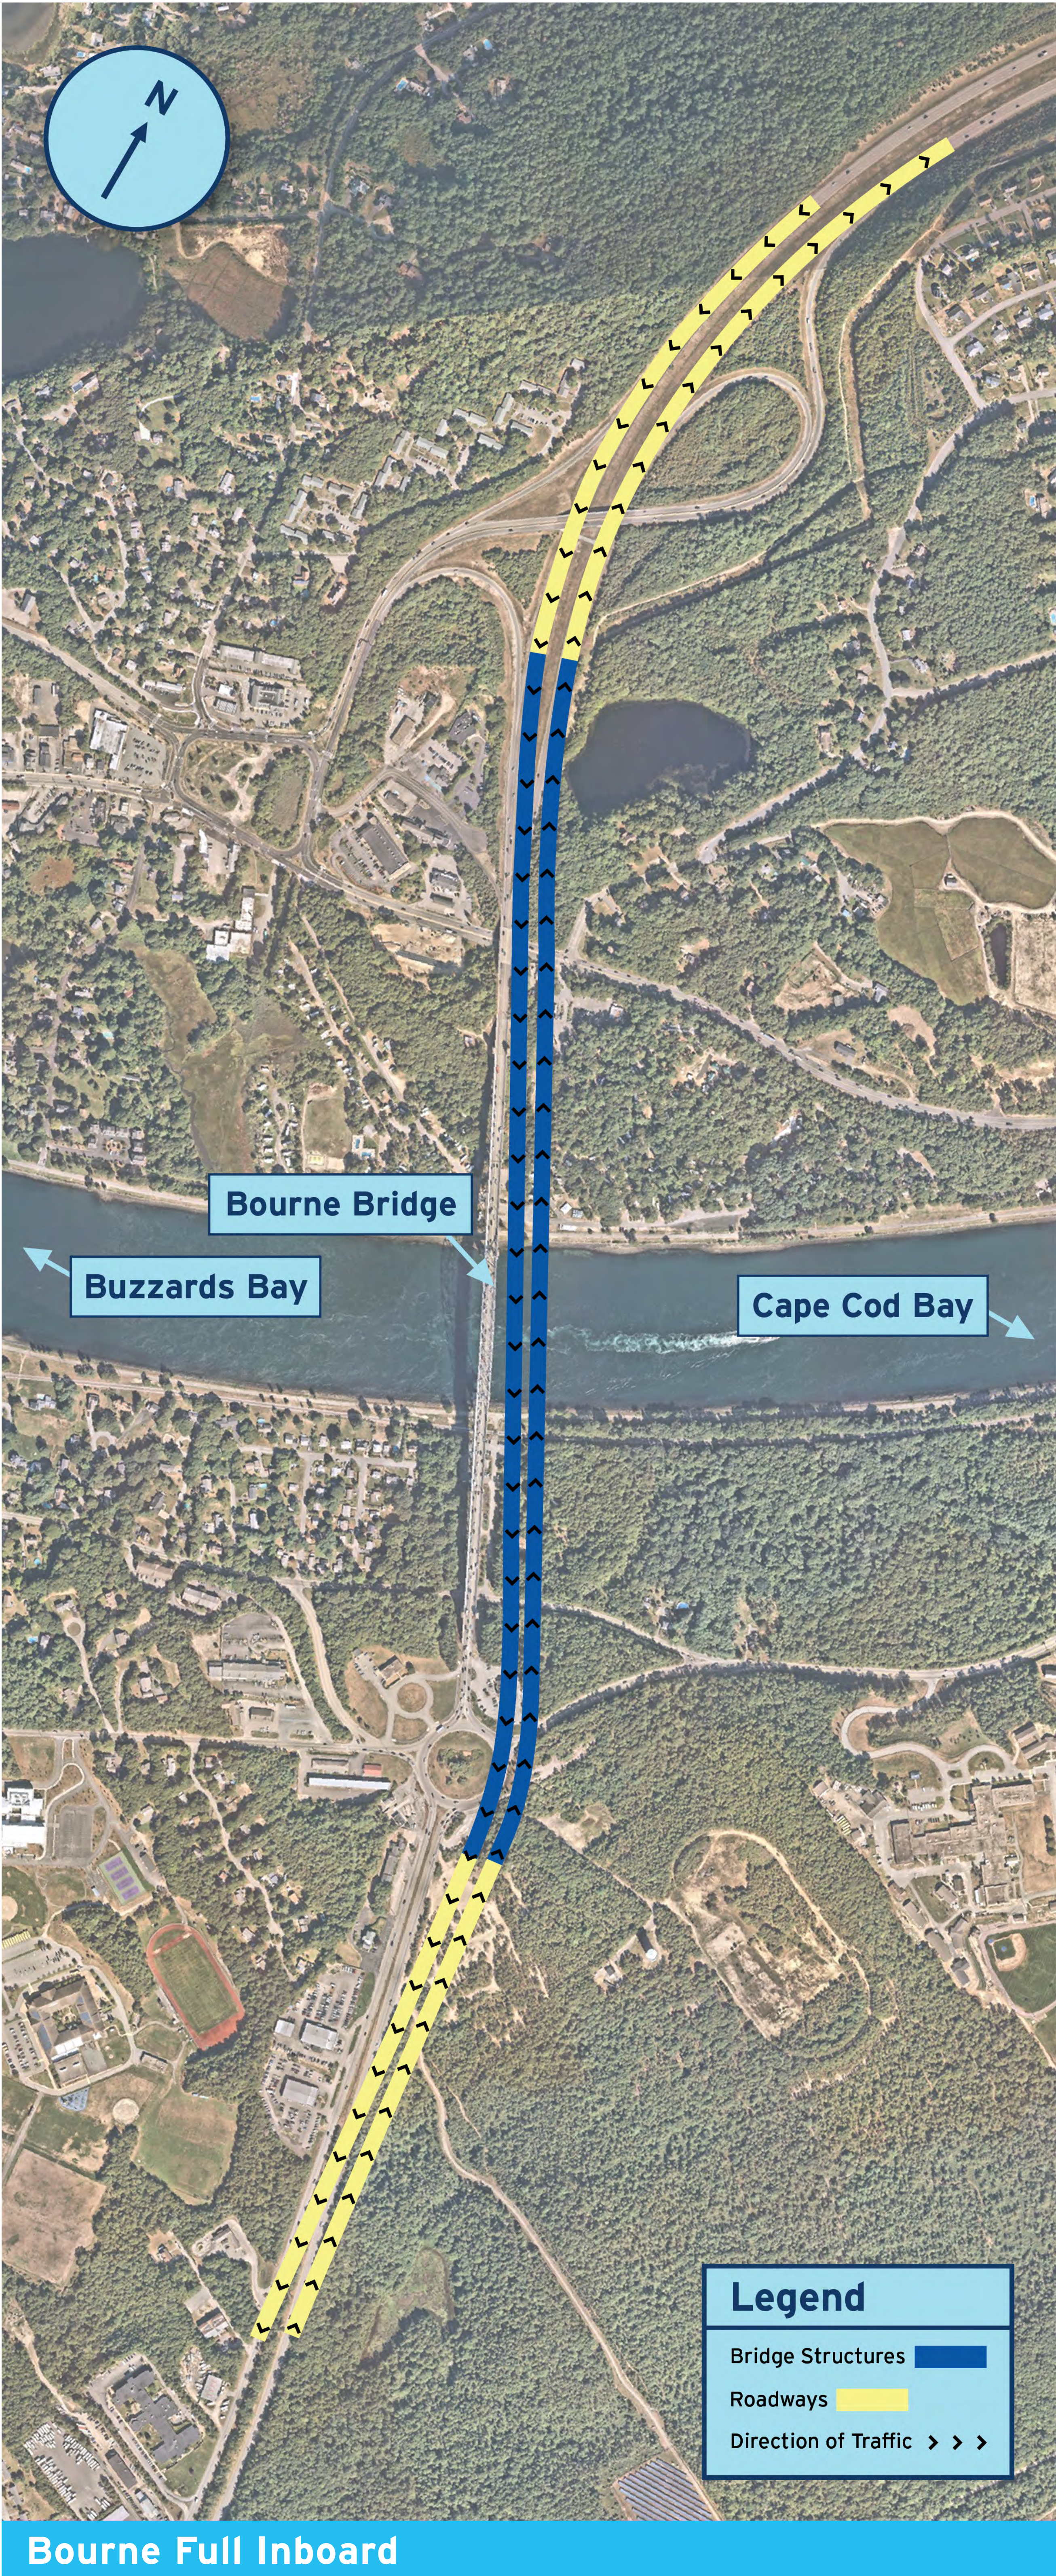


Bourne Alignments: Dismissed from further evaluation in the ENF

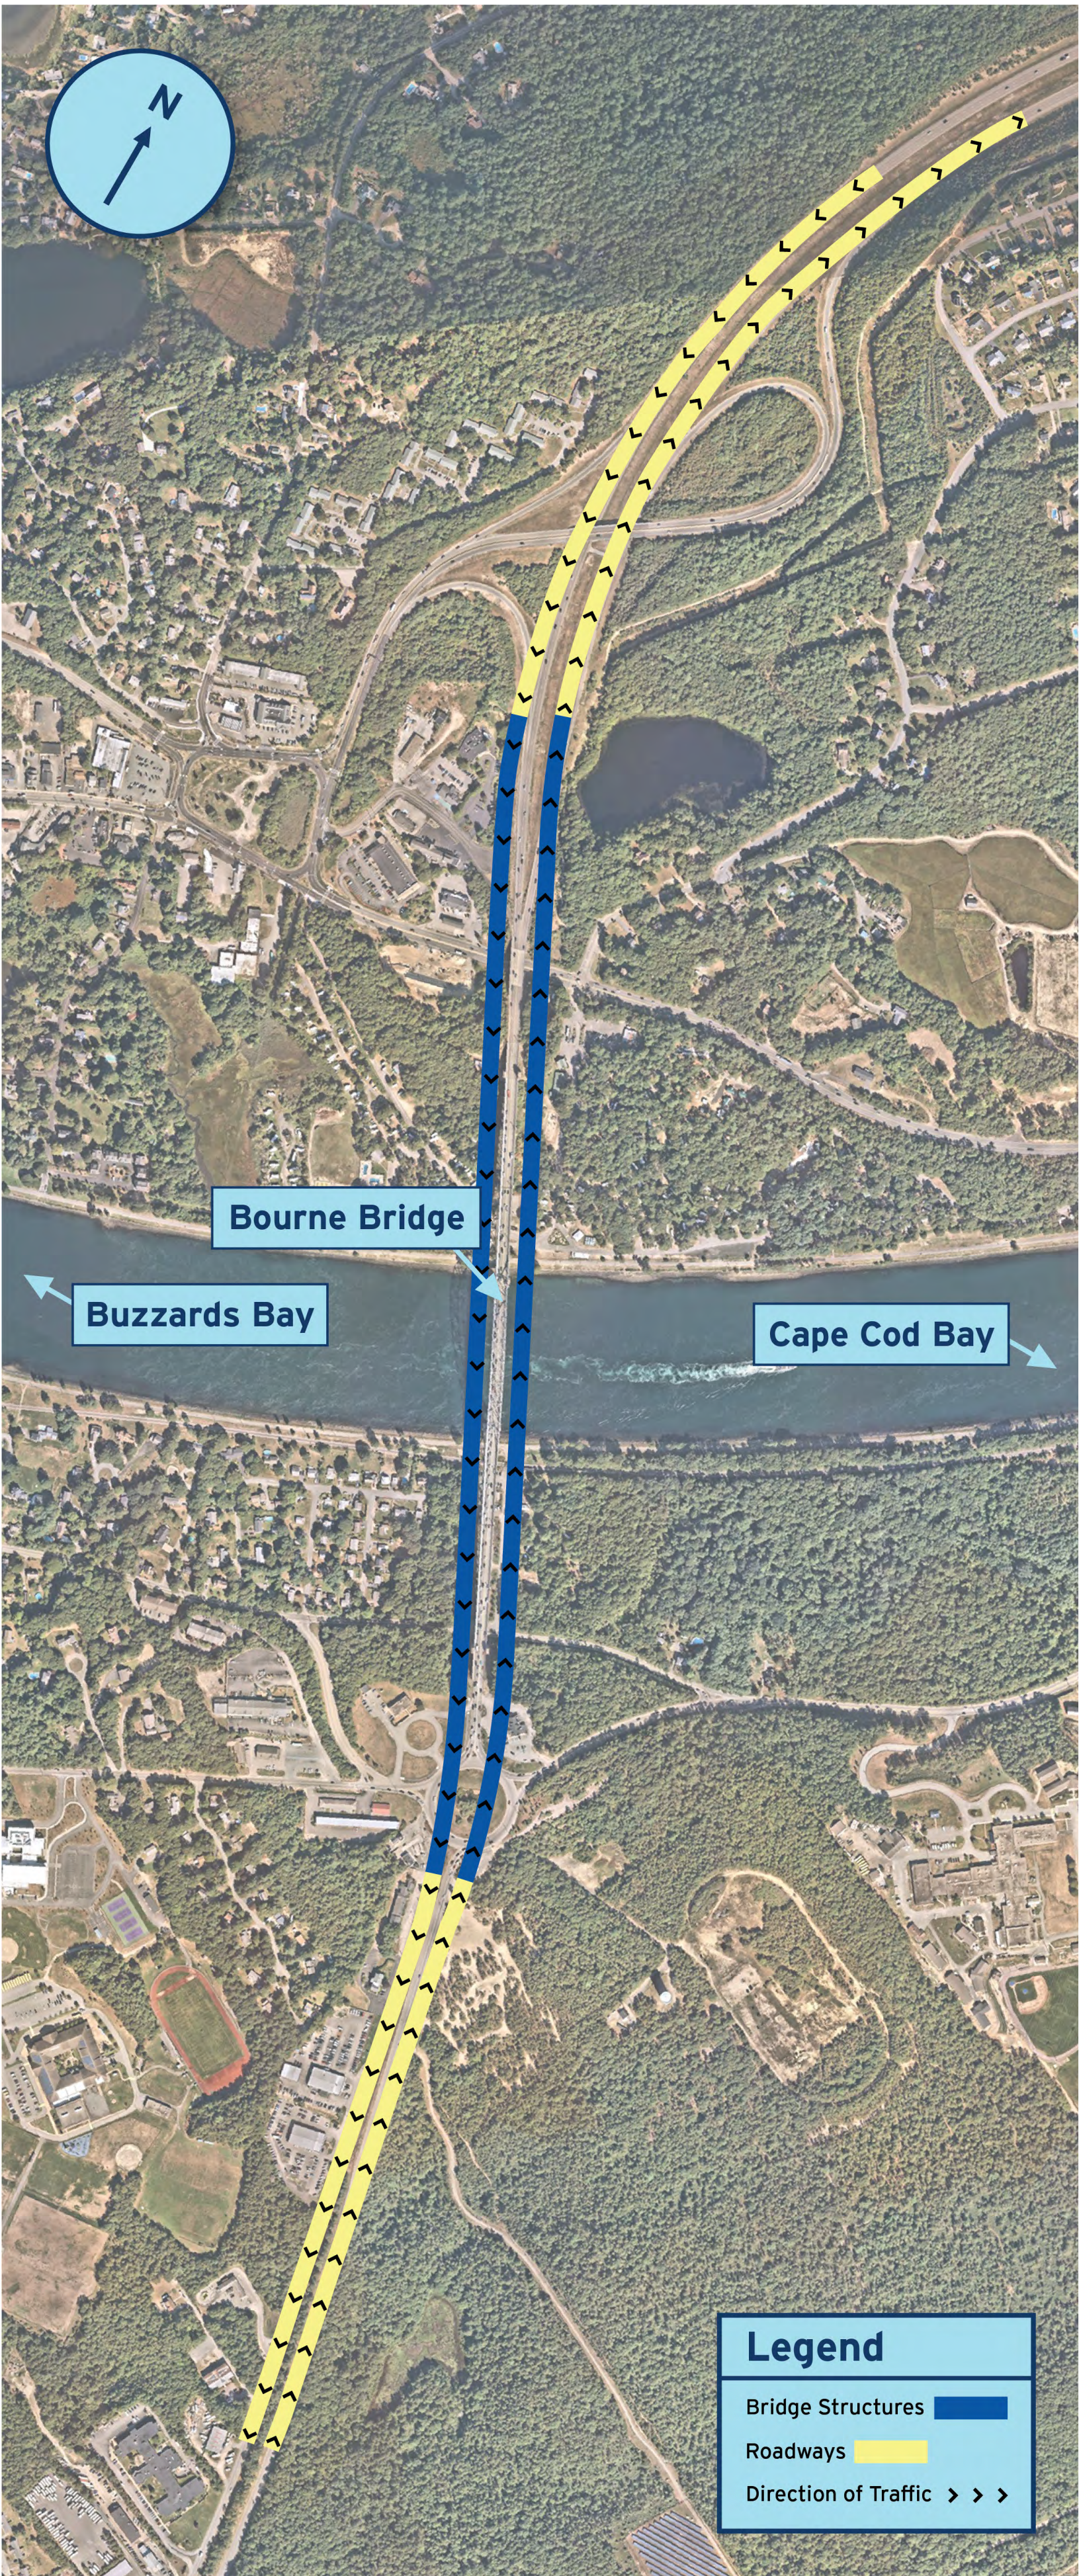


Bourne Bifurcated

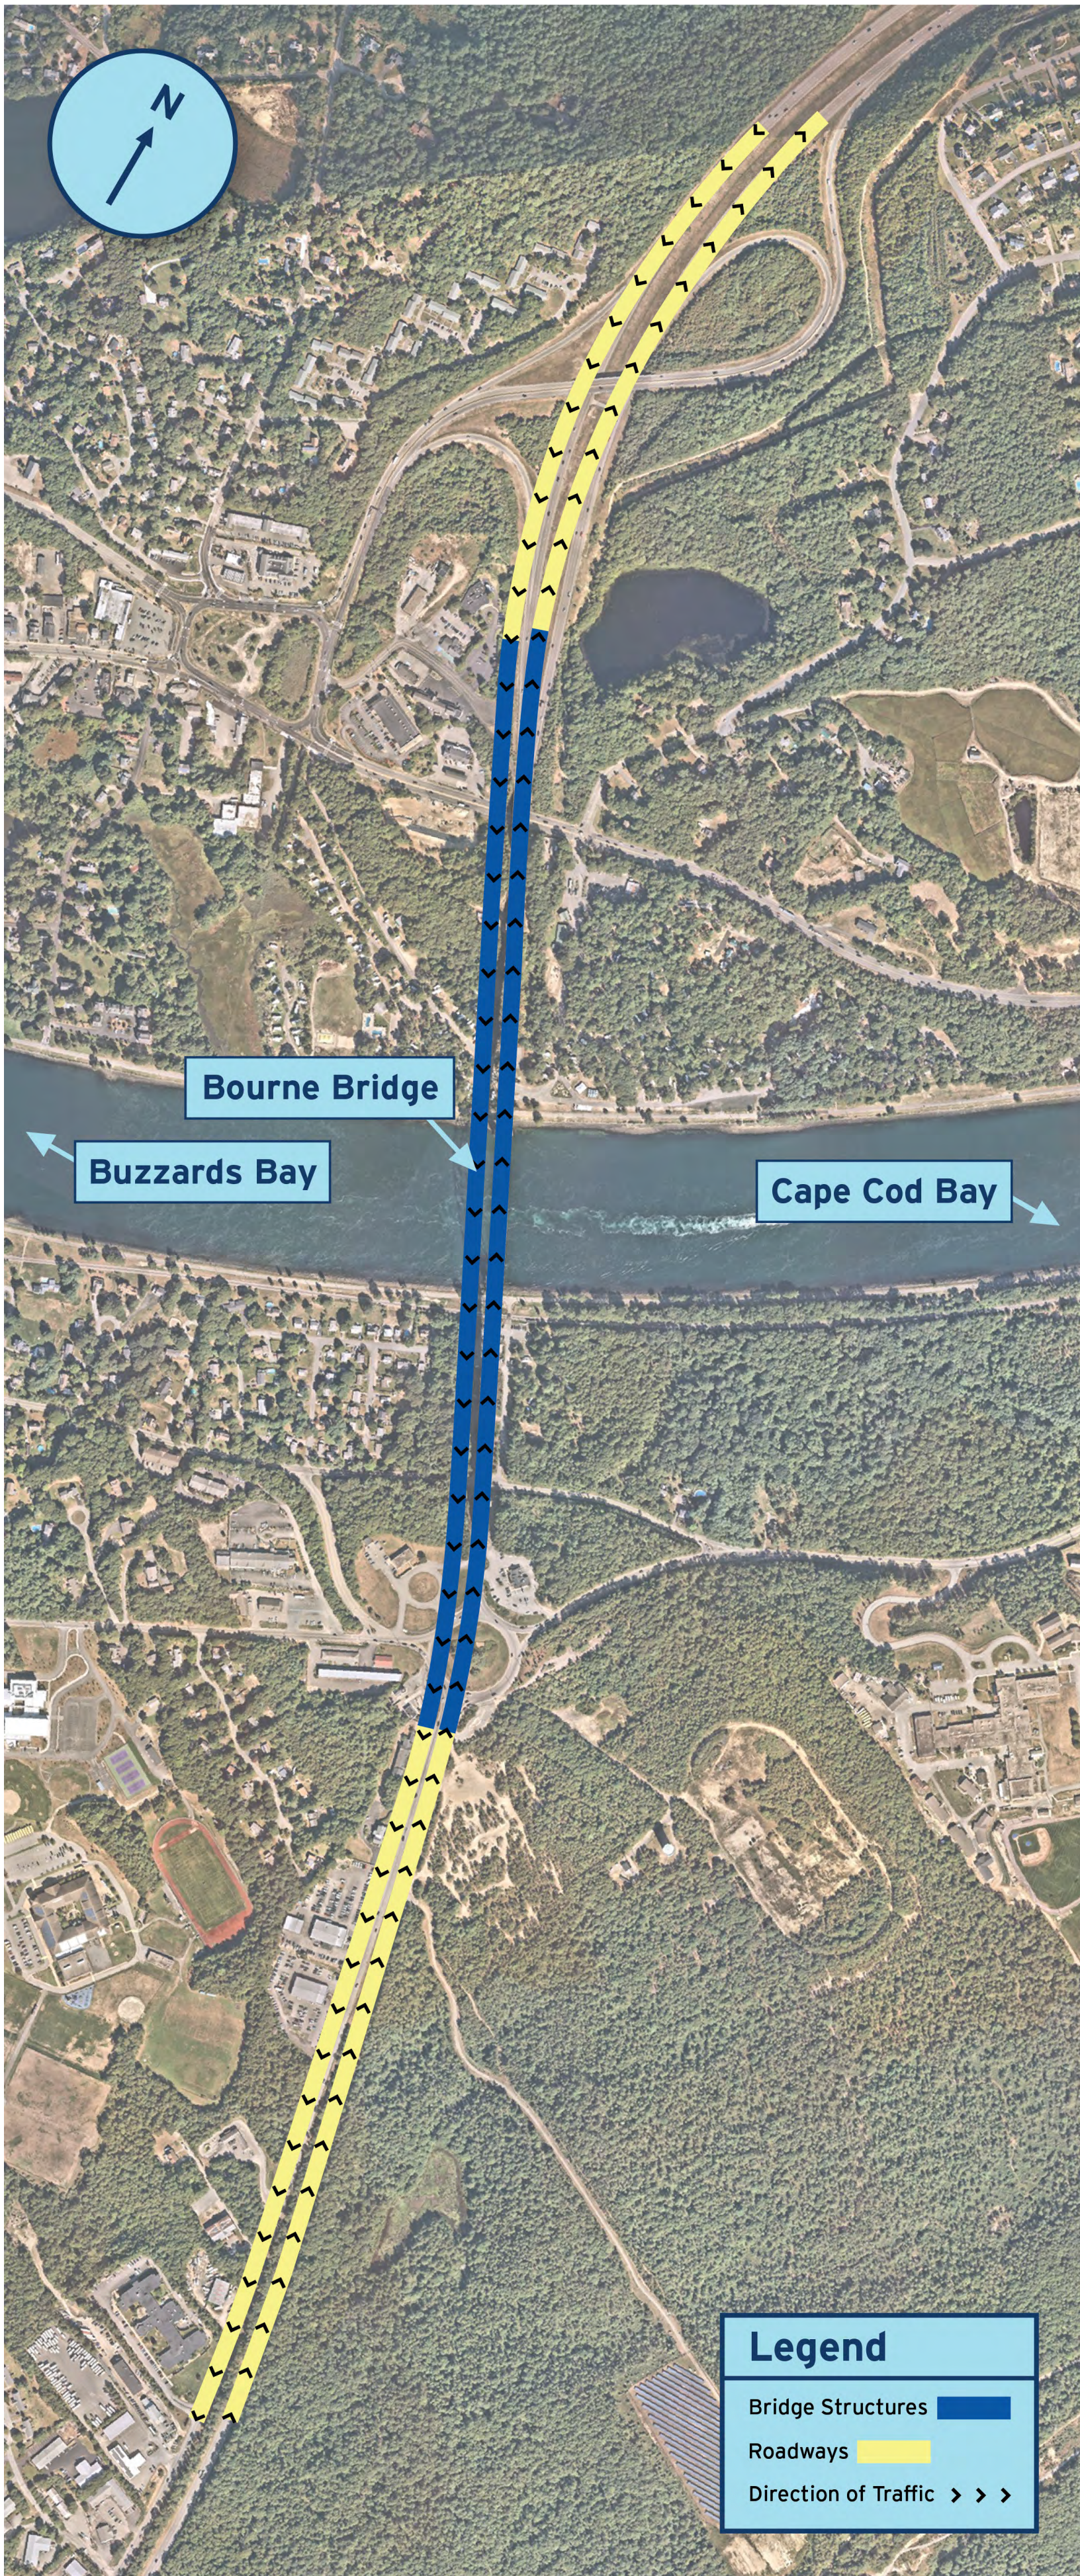

Bourne Partial Outboard

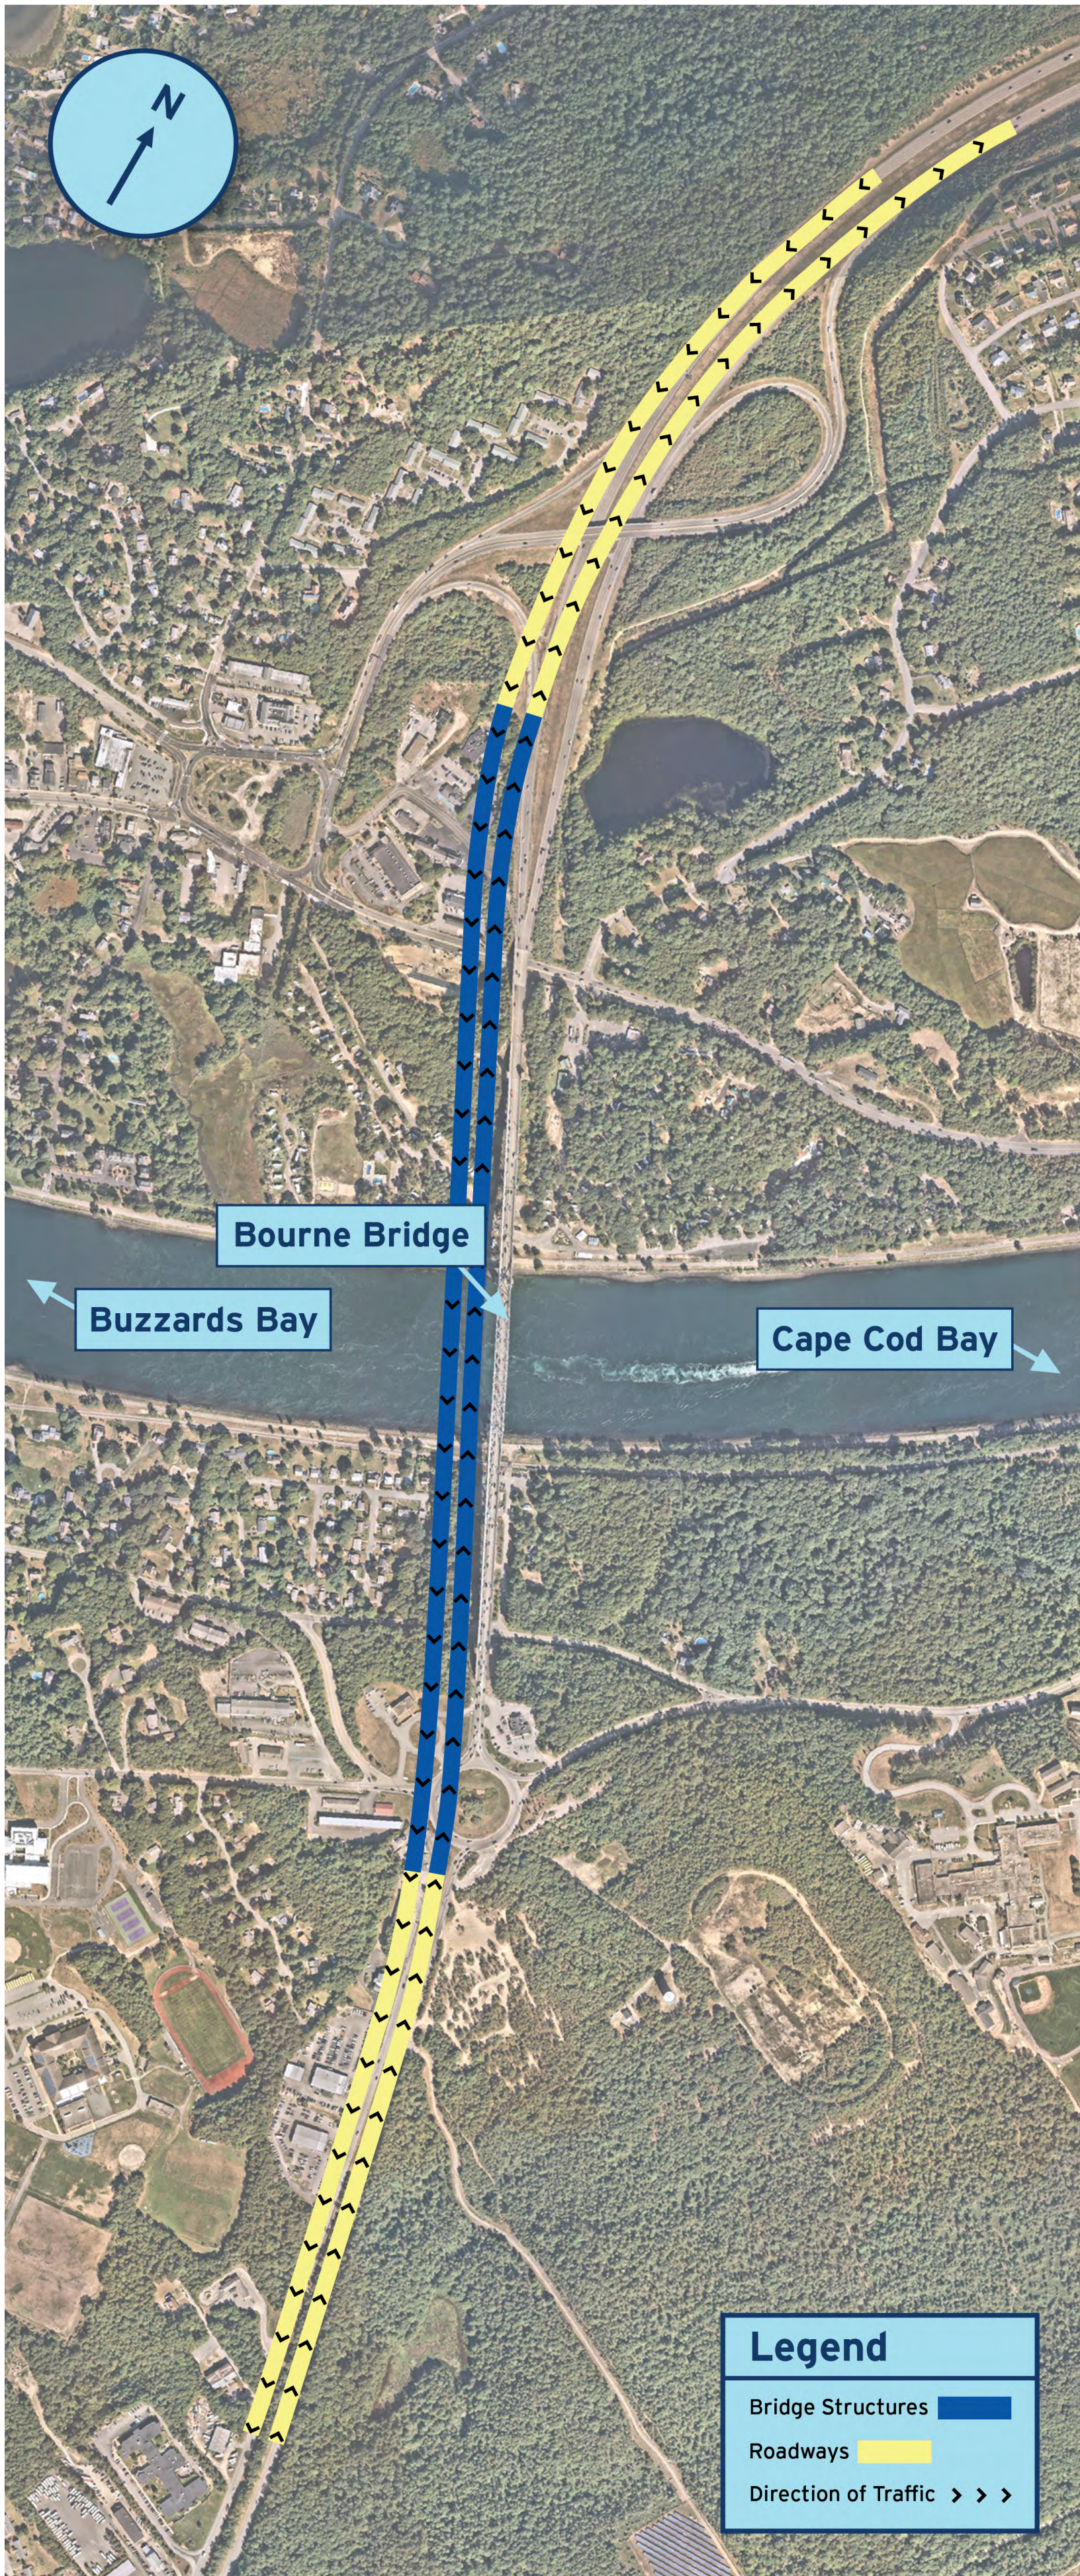


Bourne Full Outboard




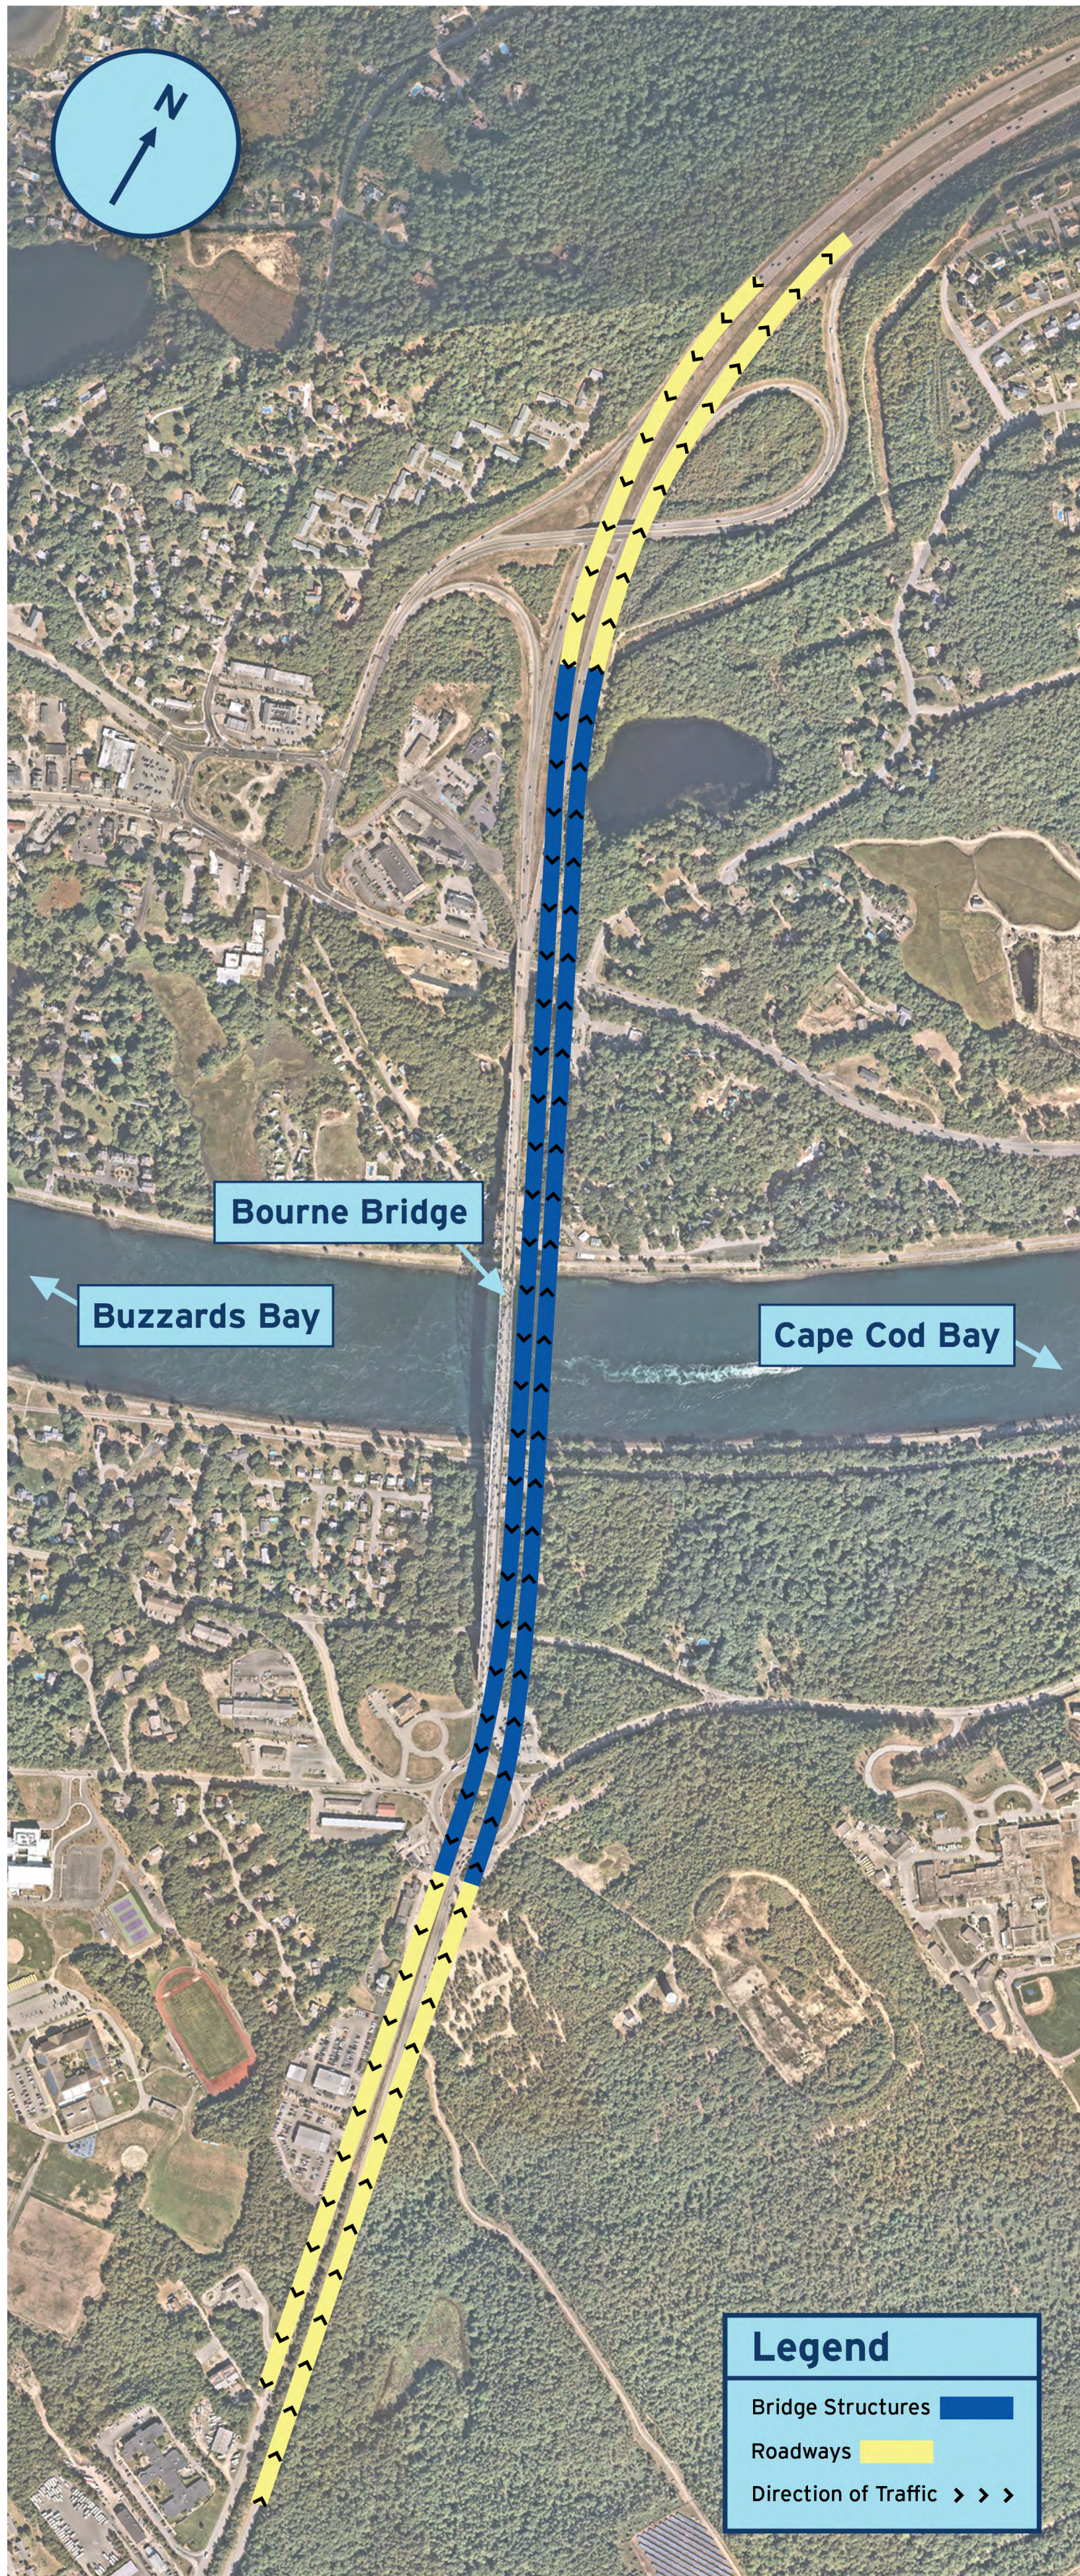


Bourne Partial Inboard

Sagamore Alignment: Recommended

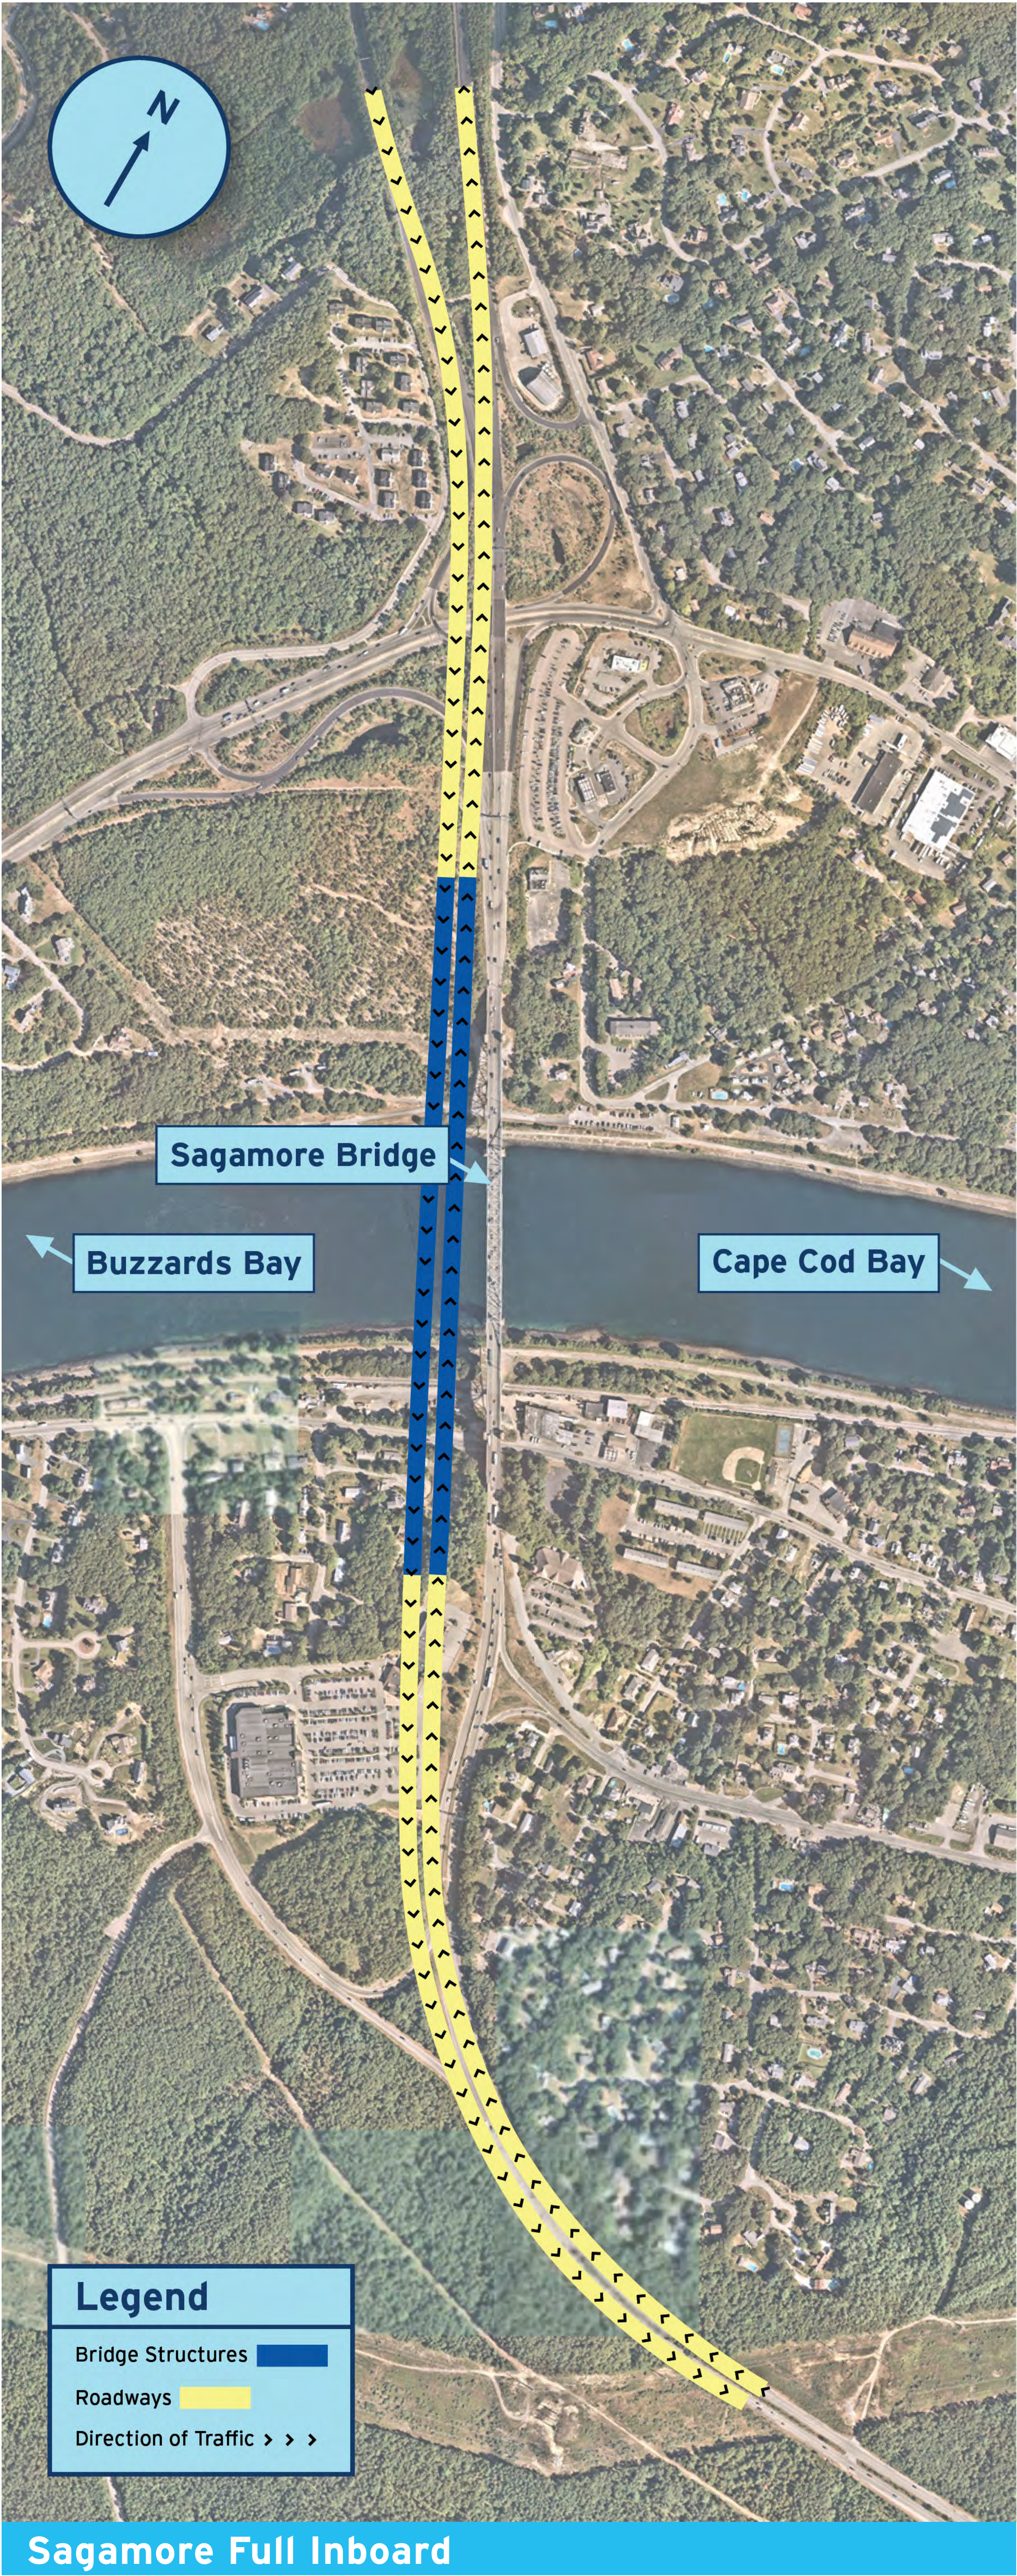

Sagamore Alignments: Dismissed from further evaluation in the ENF

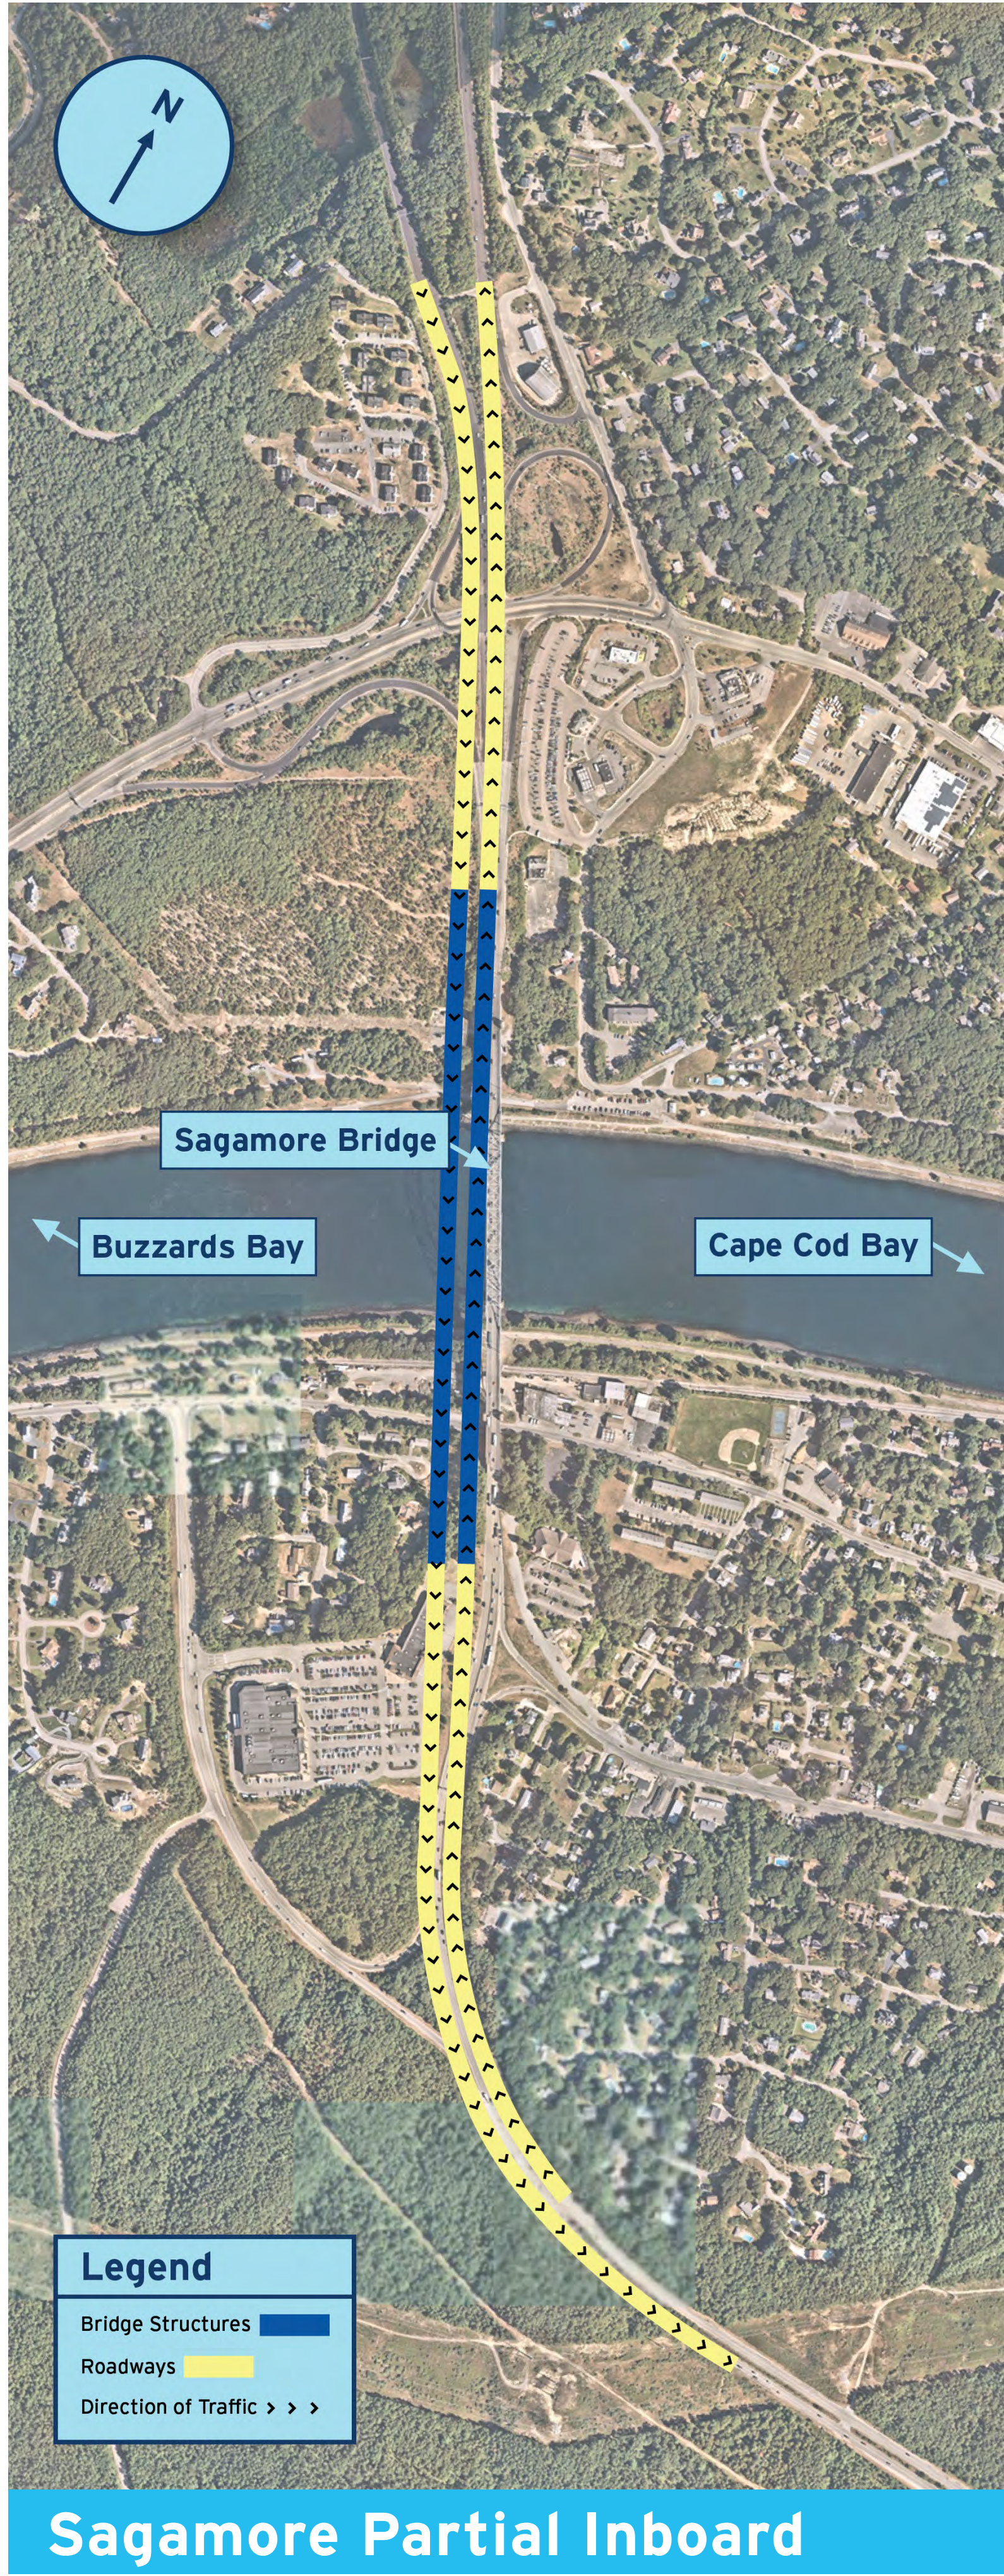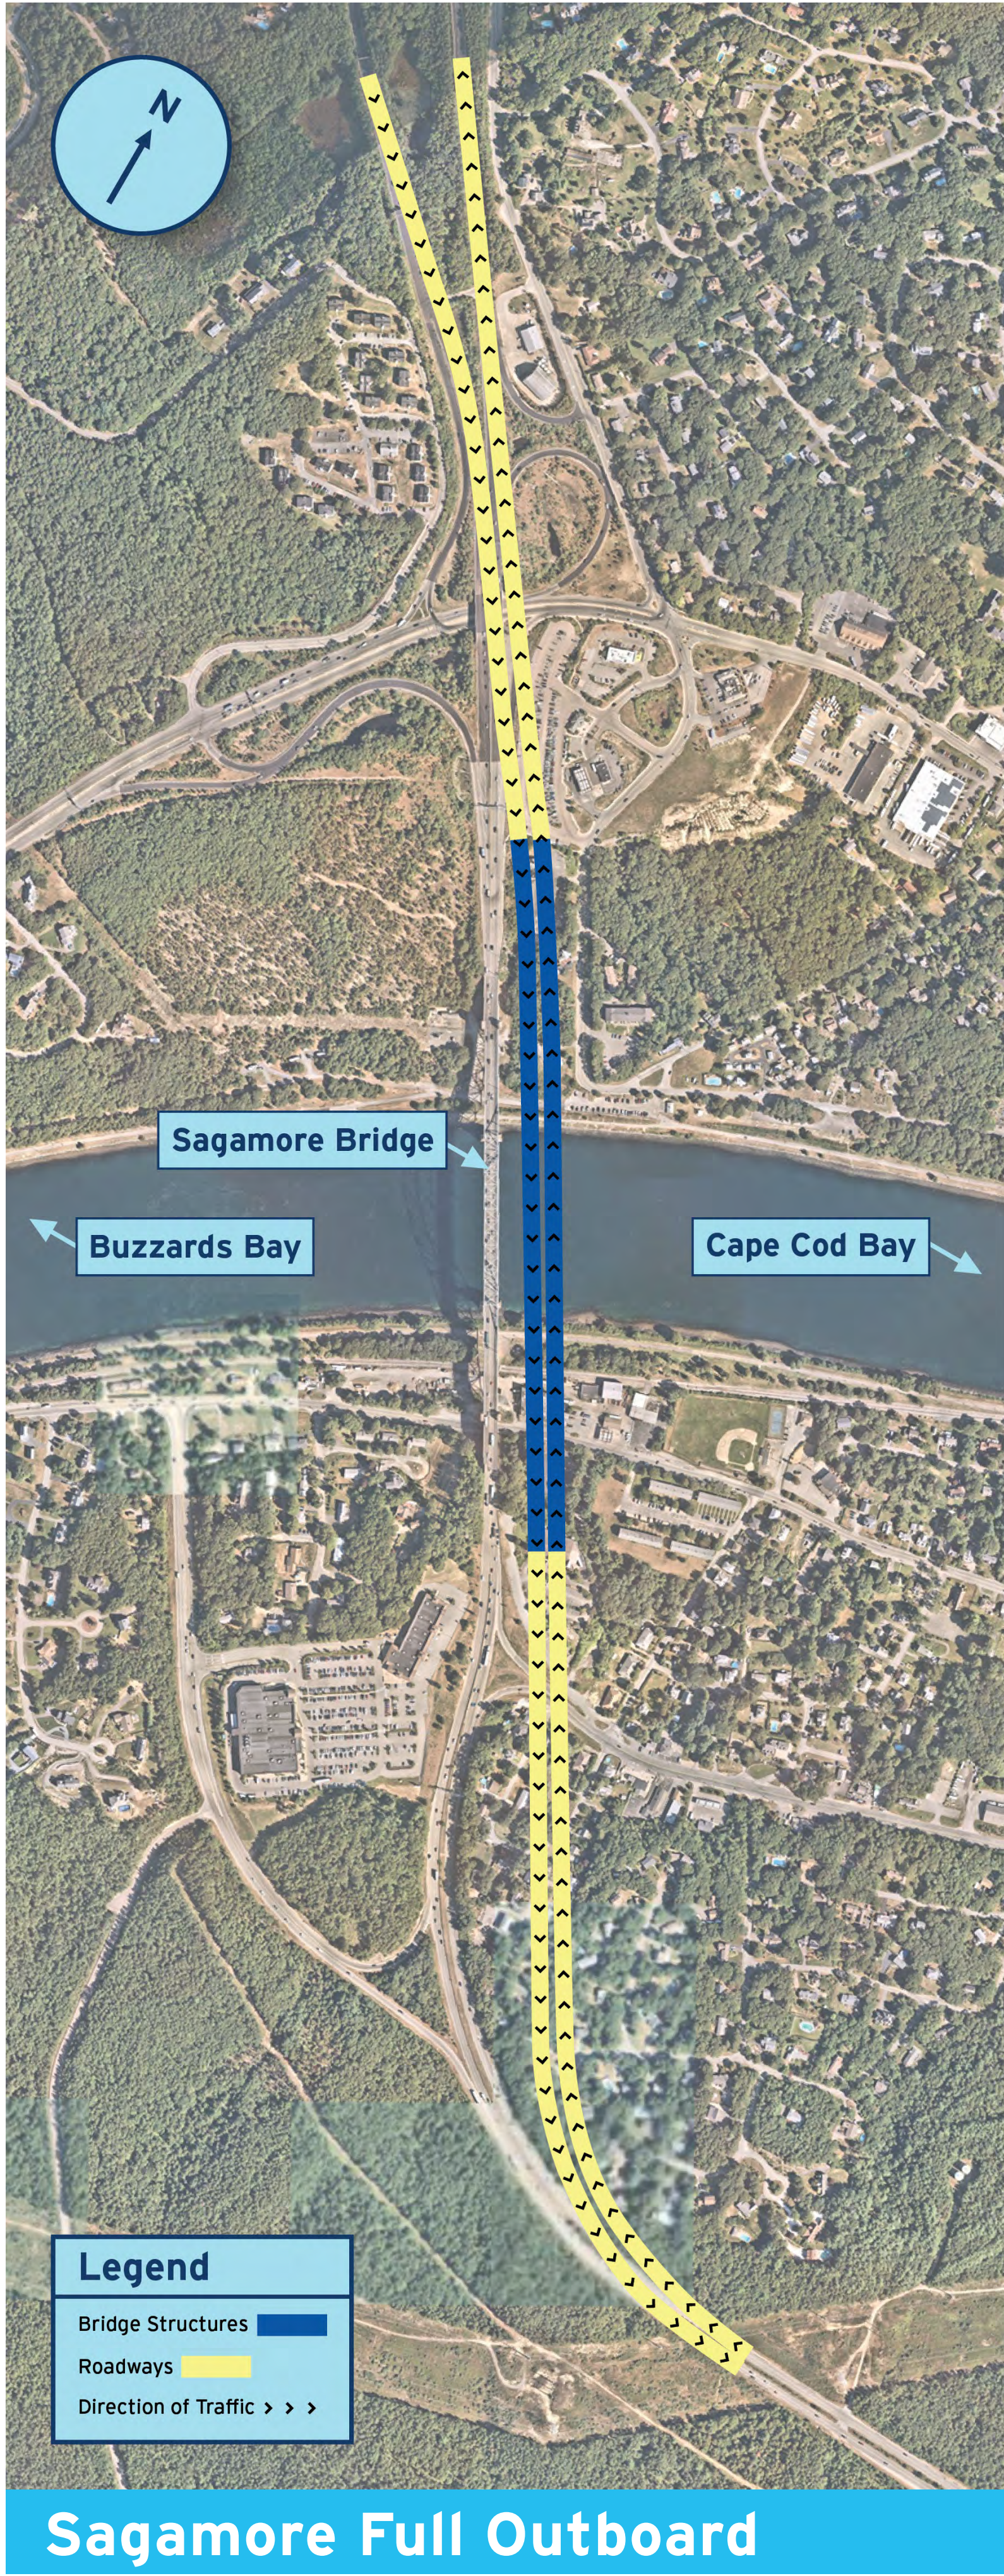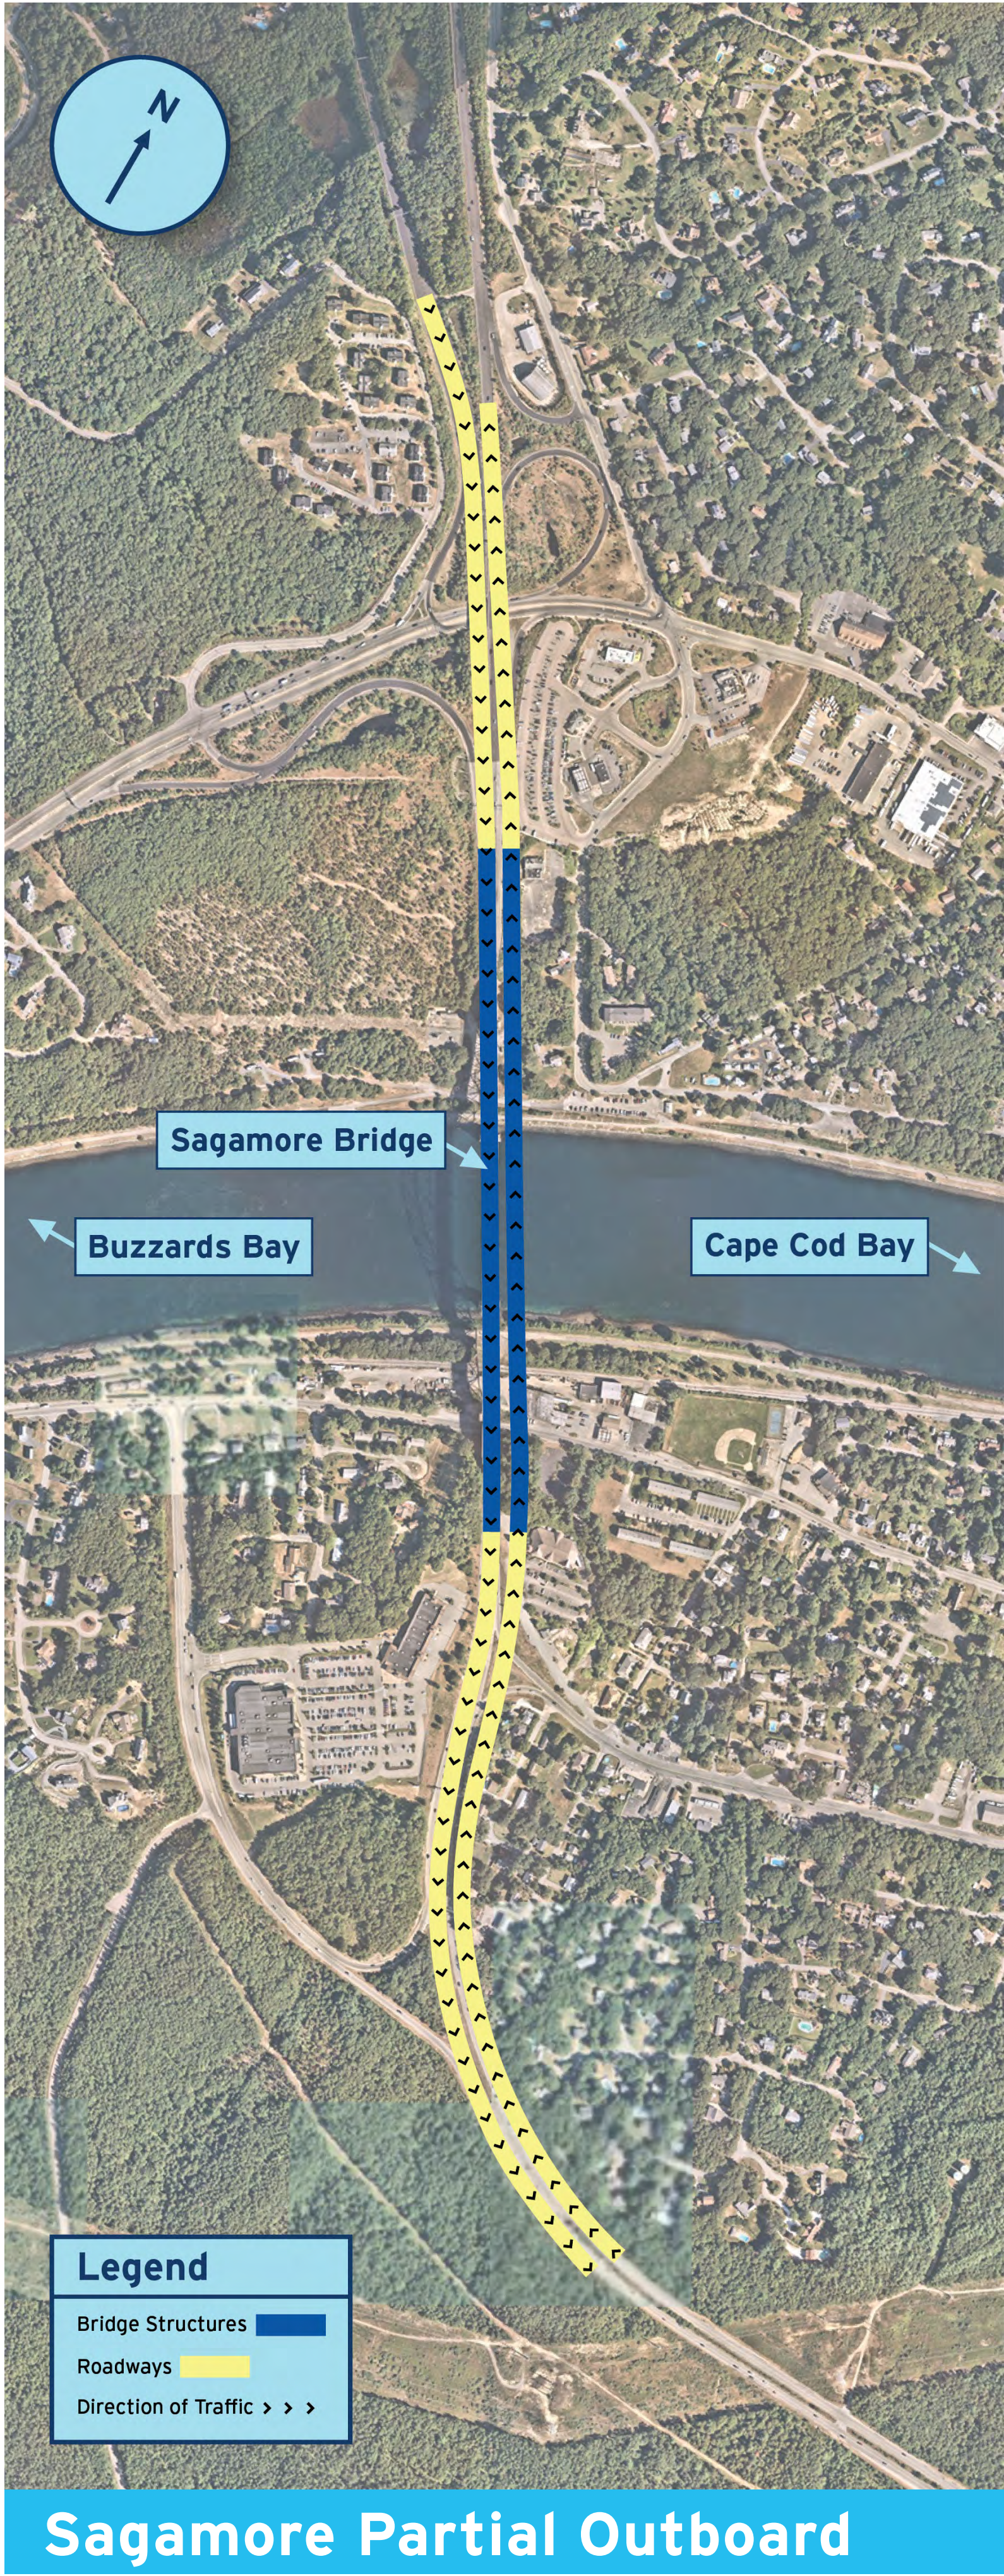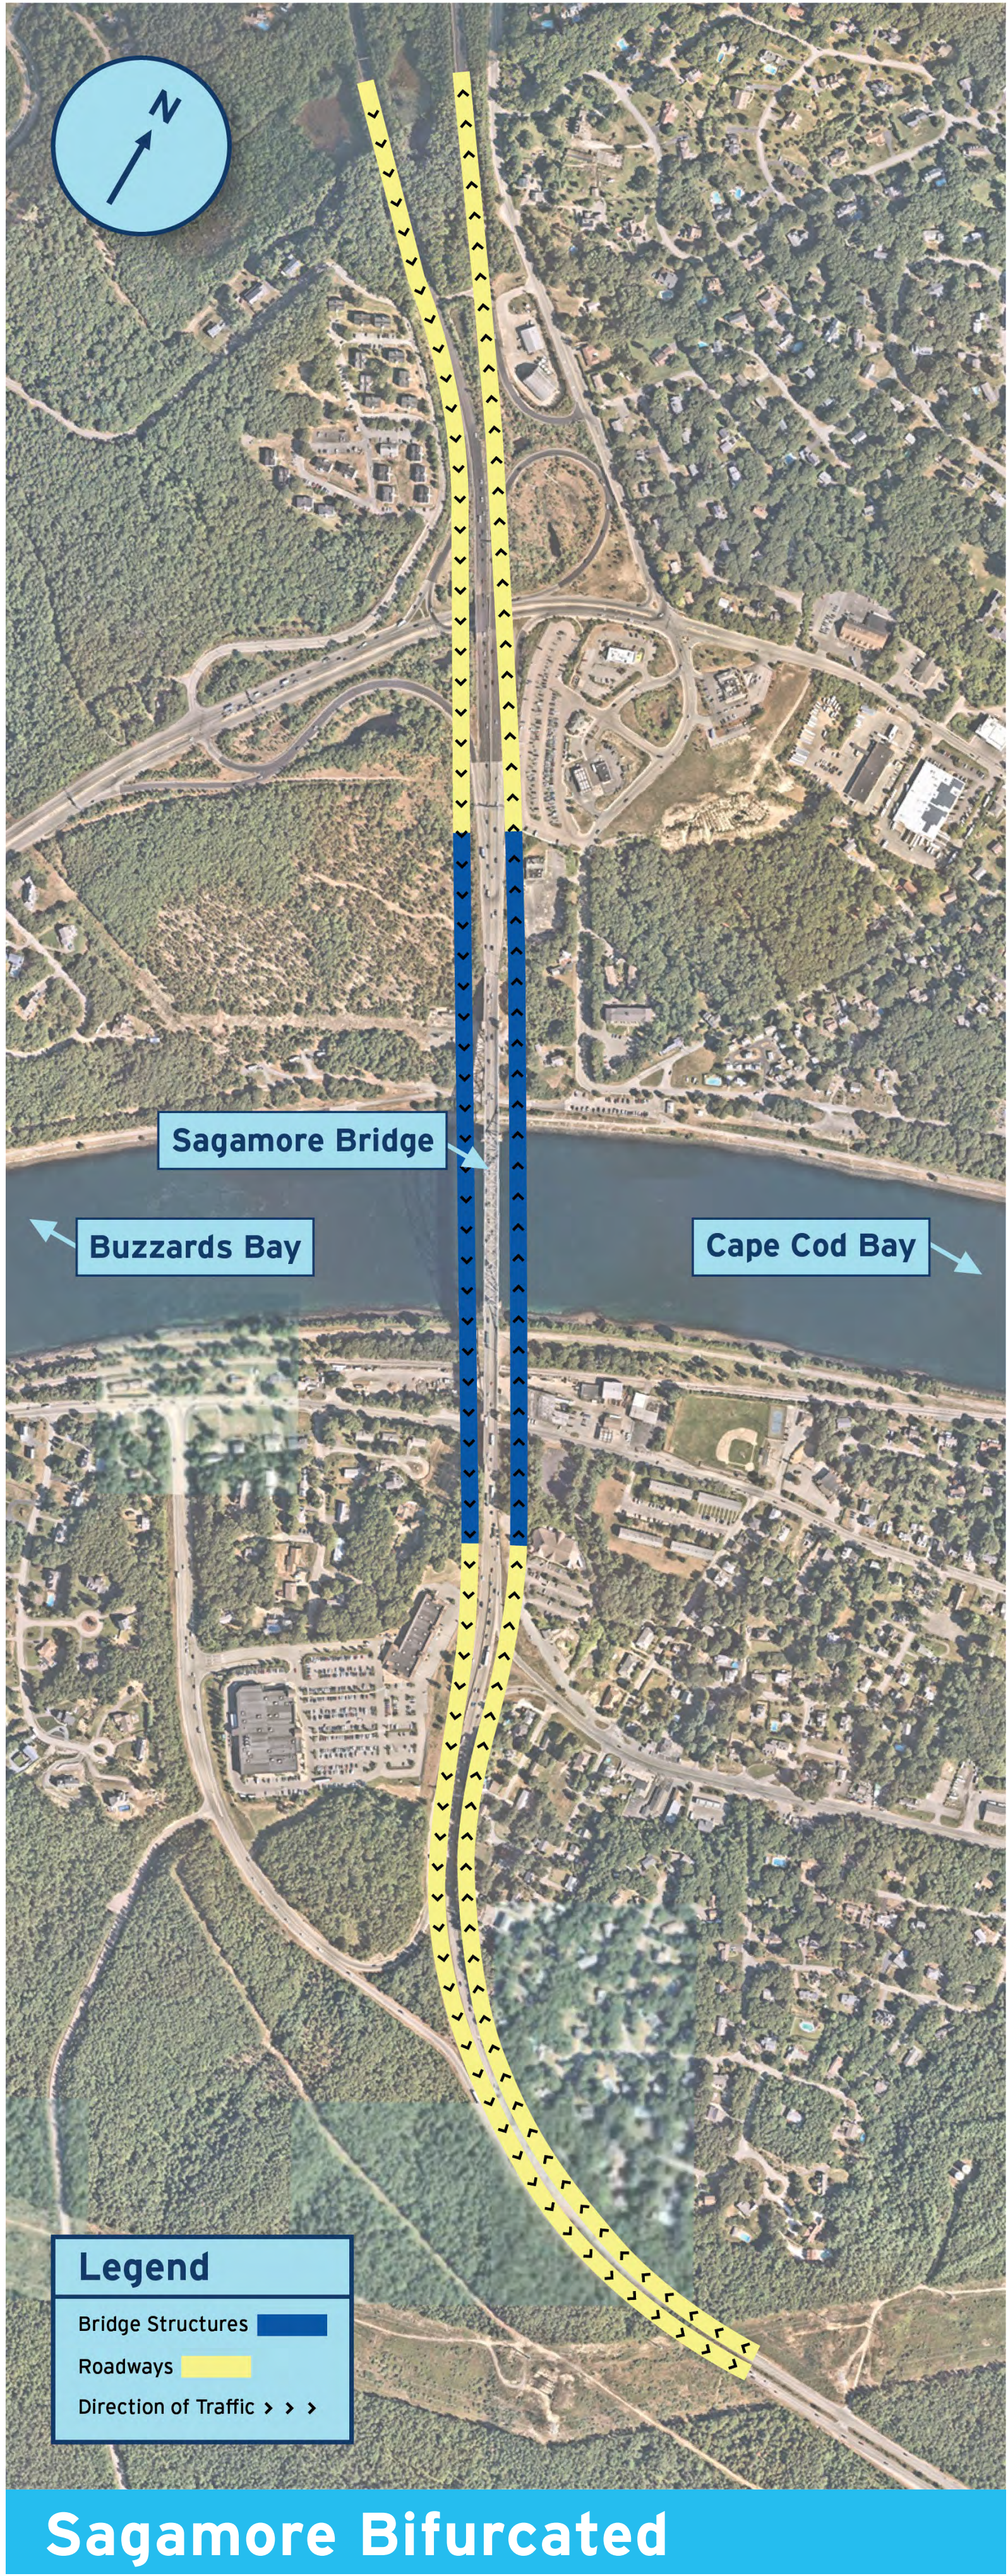

Bourne North Crossing: Existing Conditions



Bourne North Crossing: Interchange Approach

Northbound On-Ramp Alternative



Bourne North Crossing: Interchange Approach

Single Exit Partial Interchange Alternative



Bourne North Crossing: Interchange Approach

Directional Interchange Alternative




Bourne South Crossing: Existing Conditions




Bourne South Crossing: Interchange Approach

Diamond Interchange Alternative

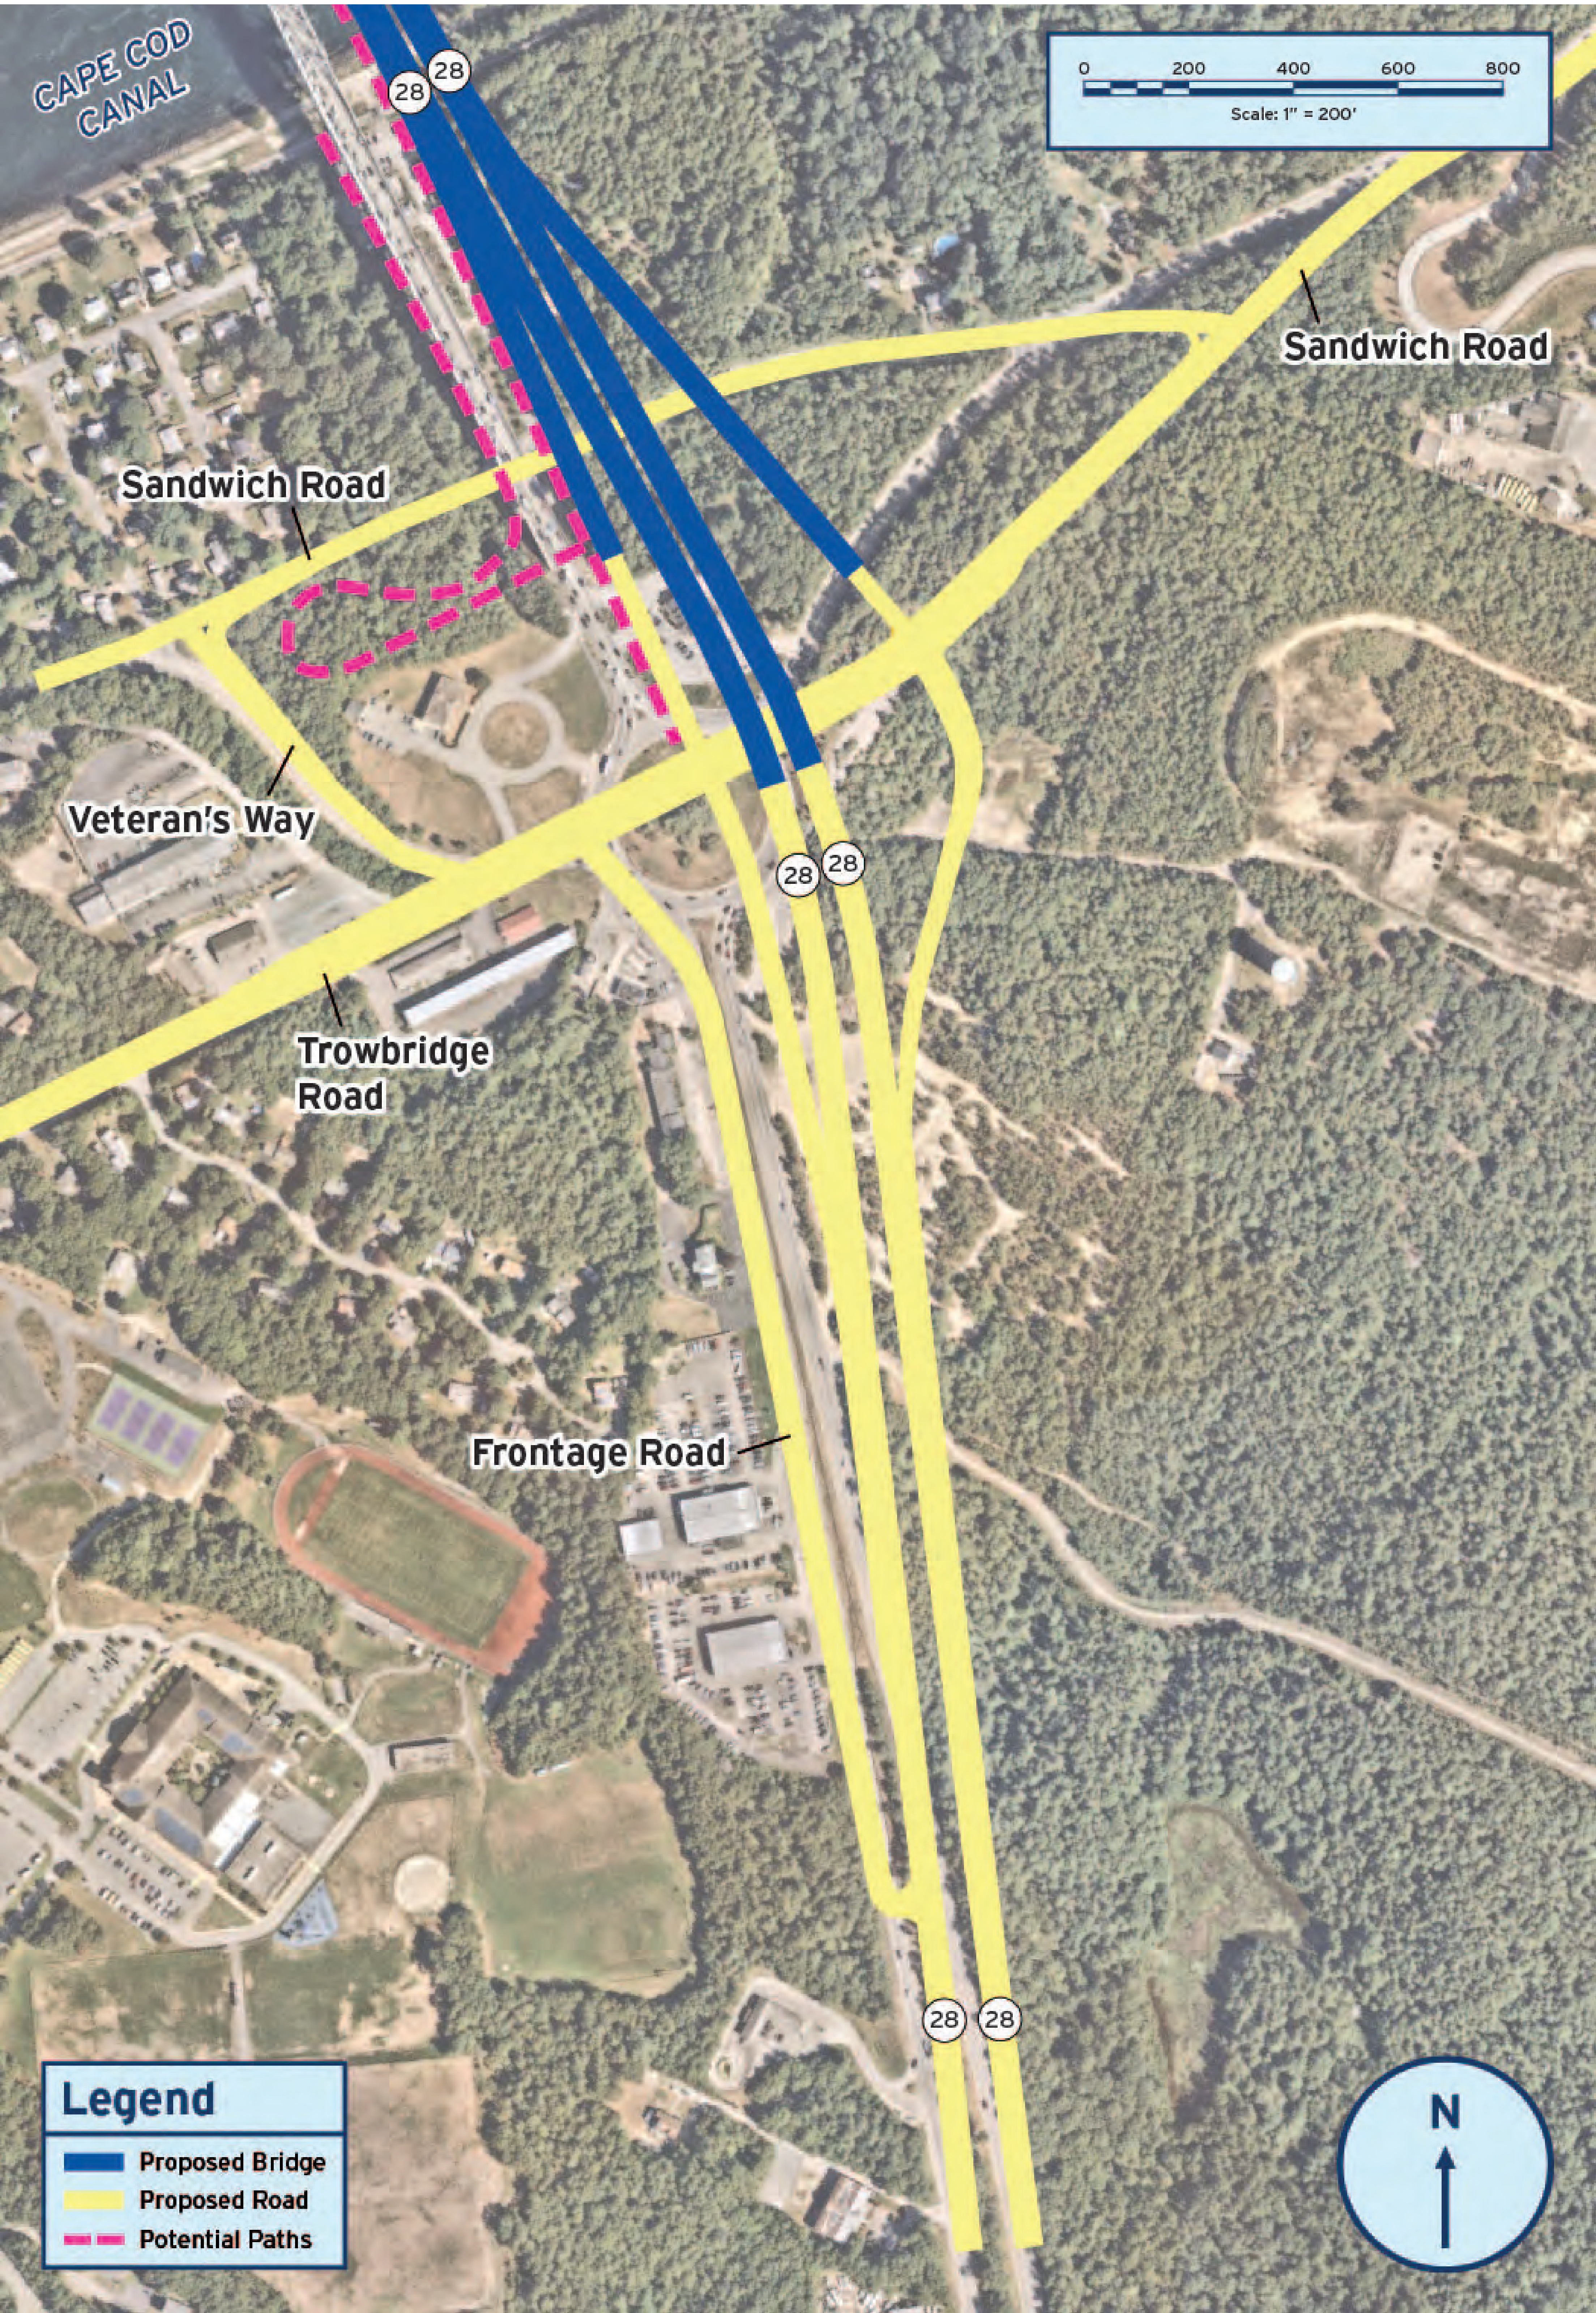

Bourne South Crossing: Interchange Approach


Single-Point Interchange Alternative

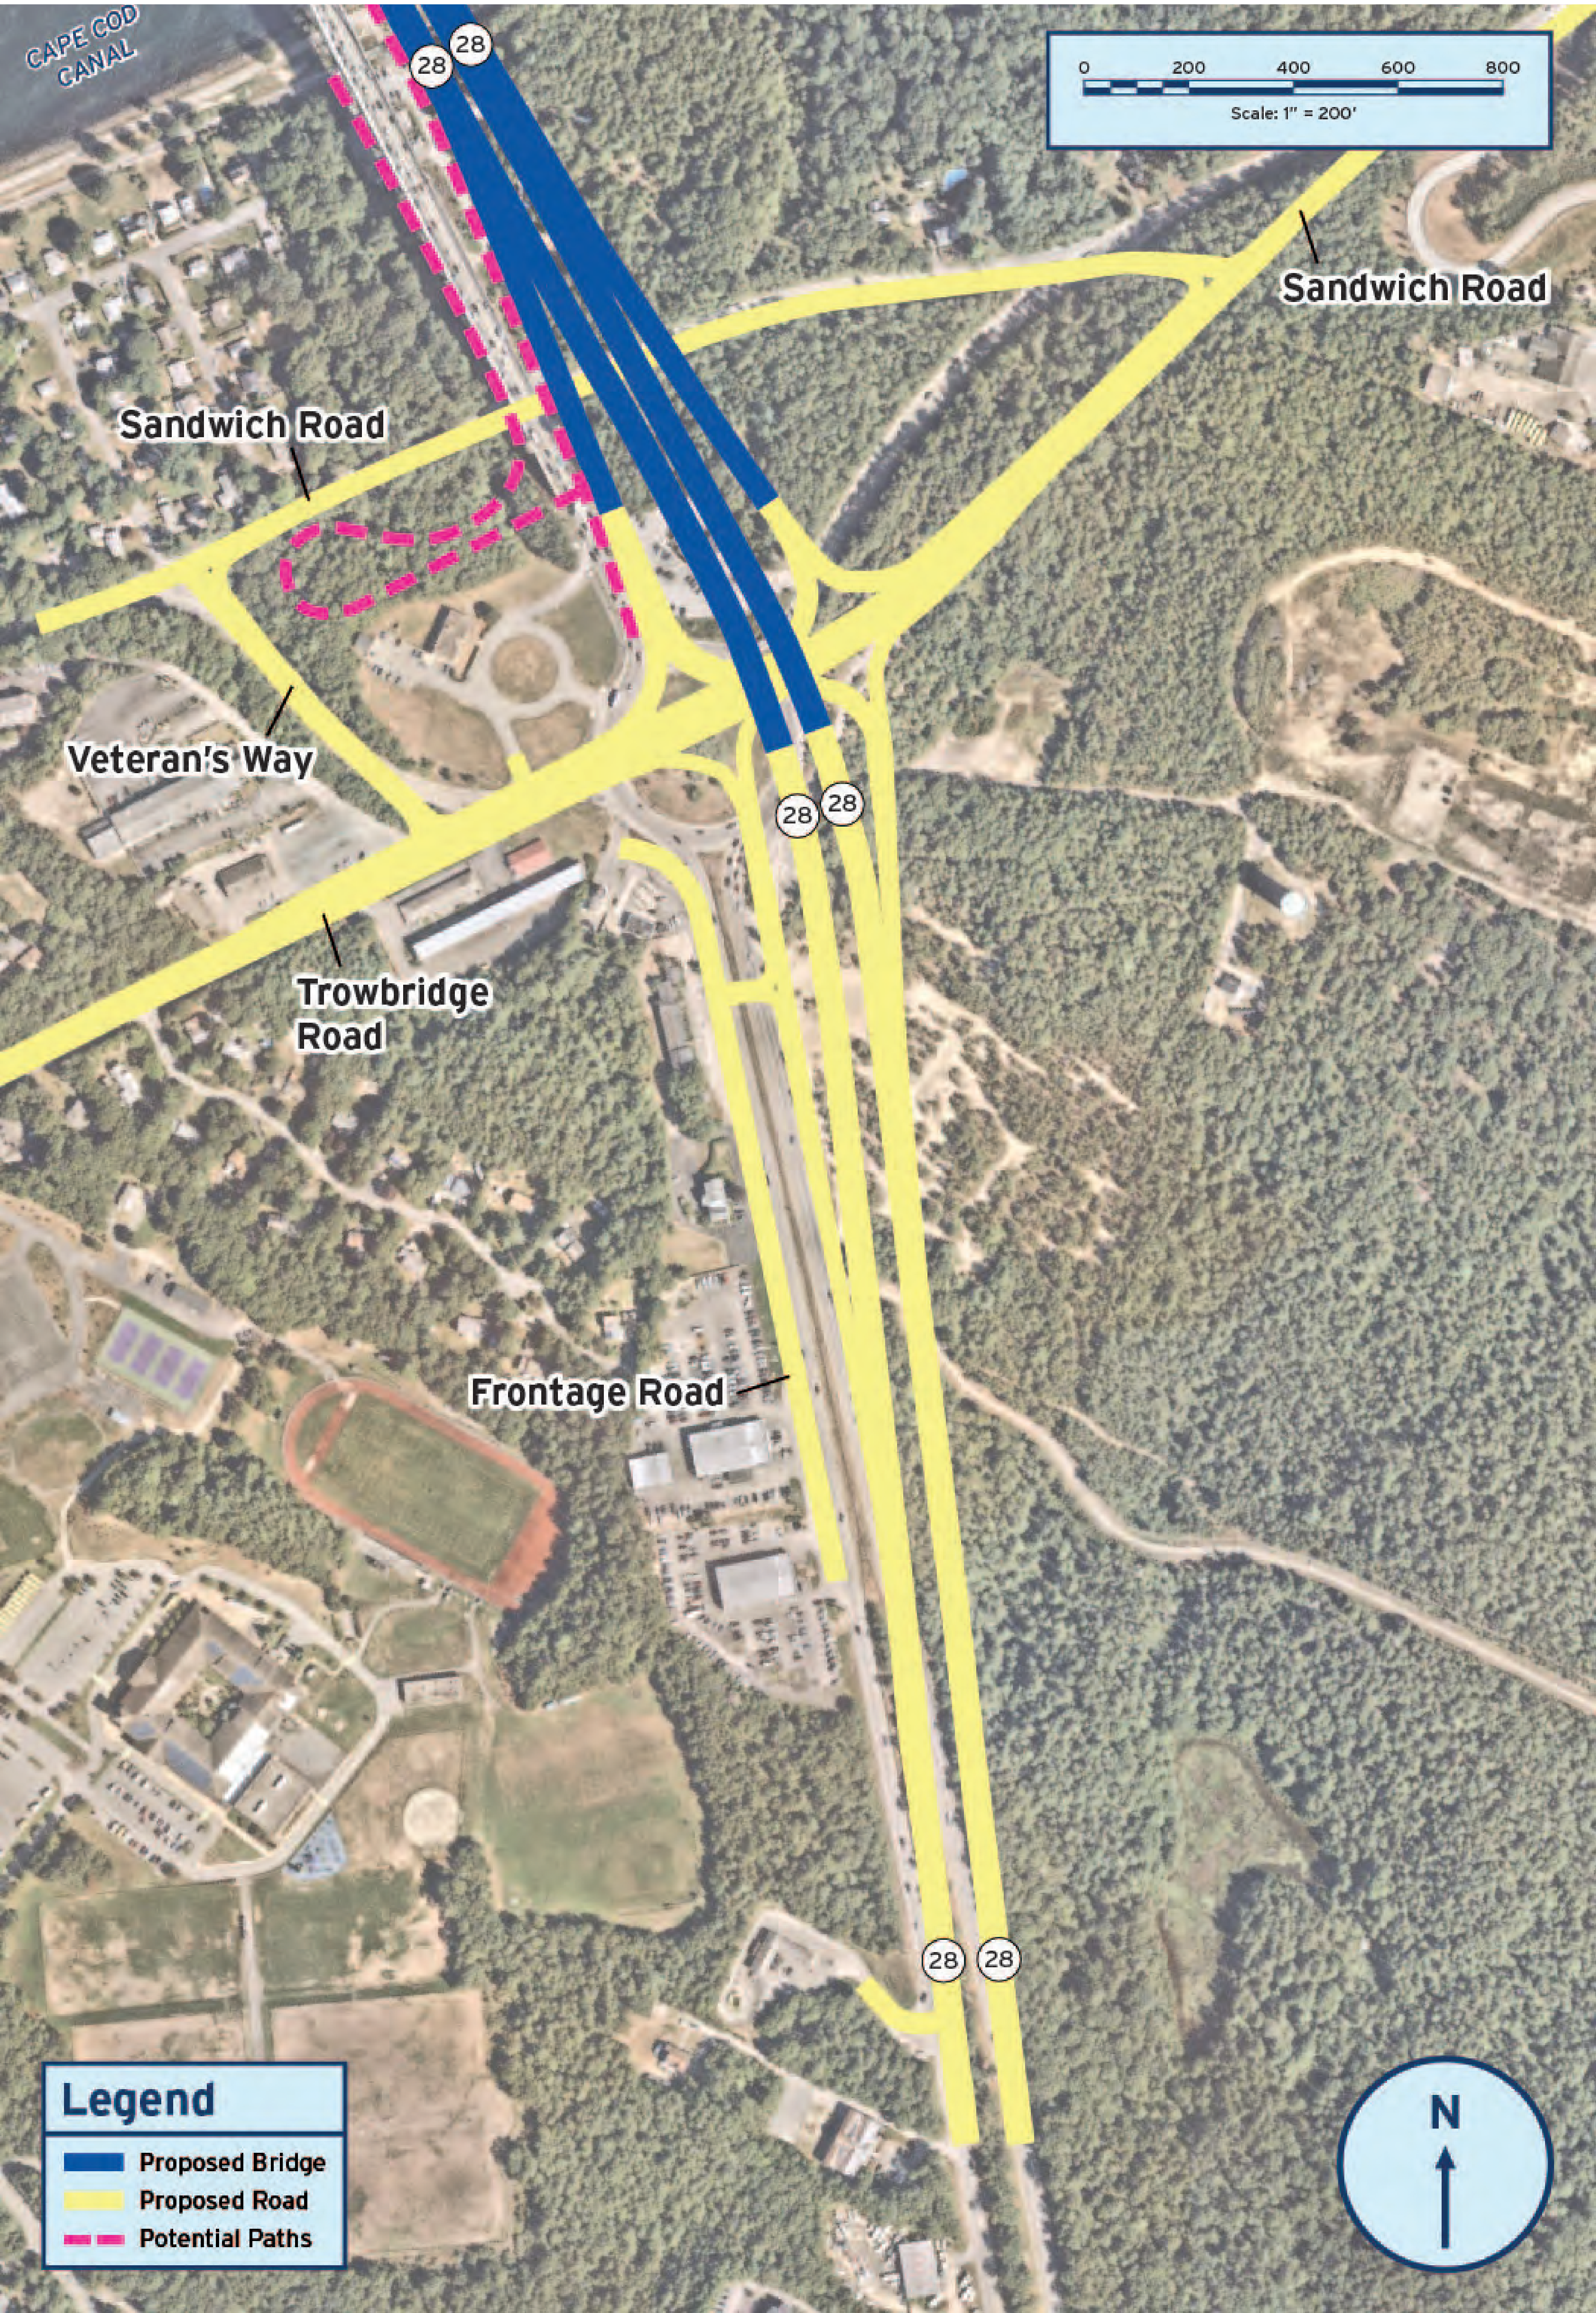

Sagamore North Crossing: Existing Conditions




Sagamore North Crossing: Interchange Approach
Similar to Existing Configuration Alternative

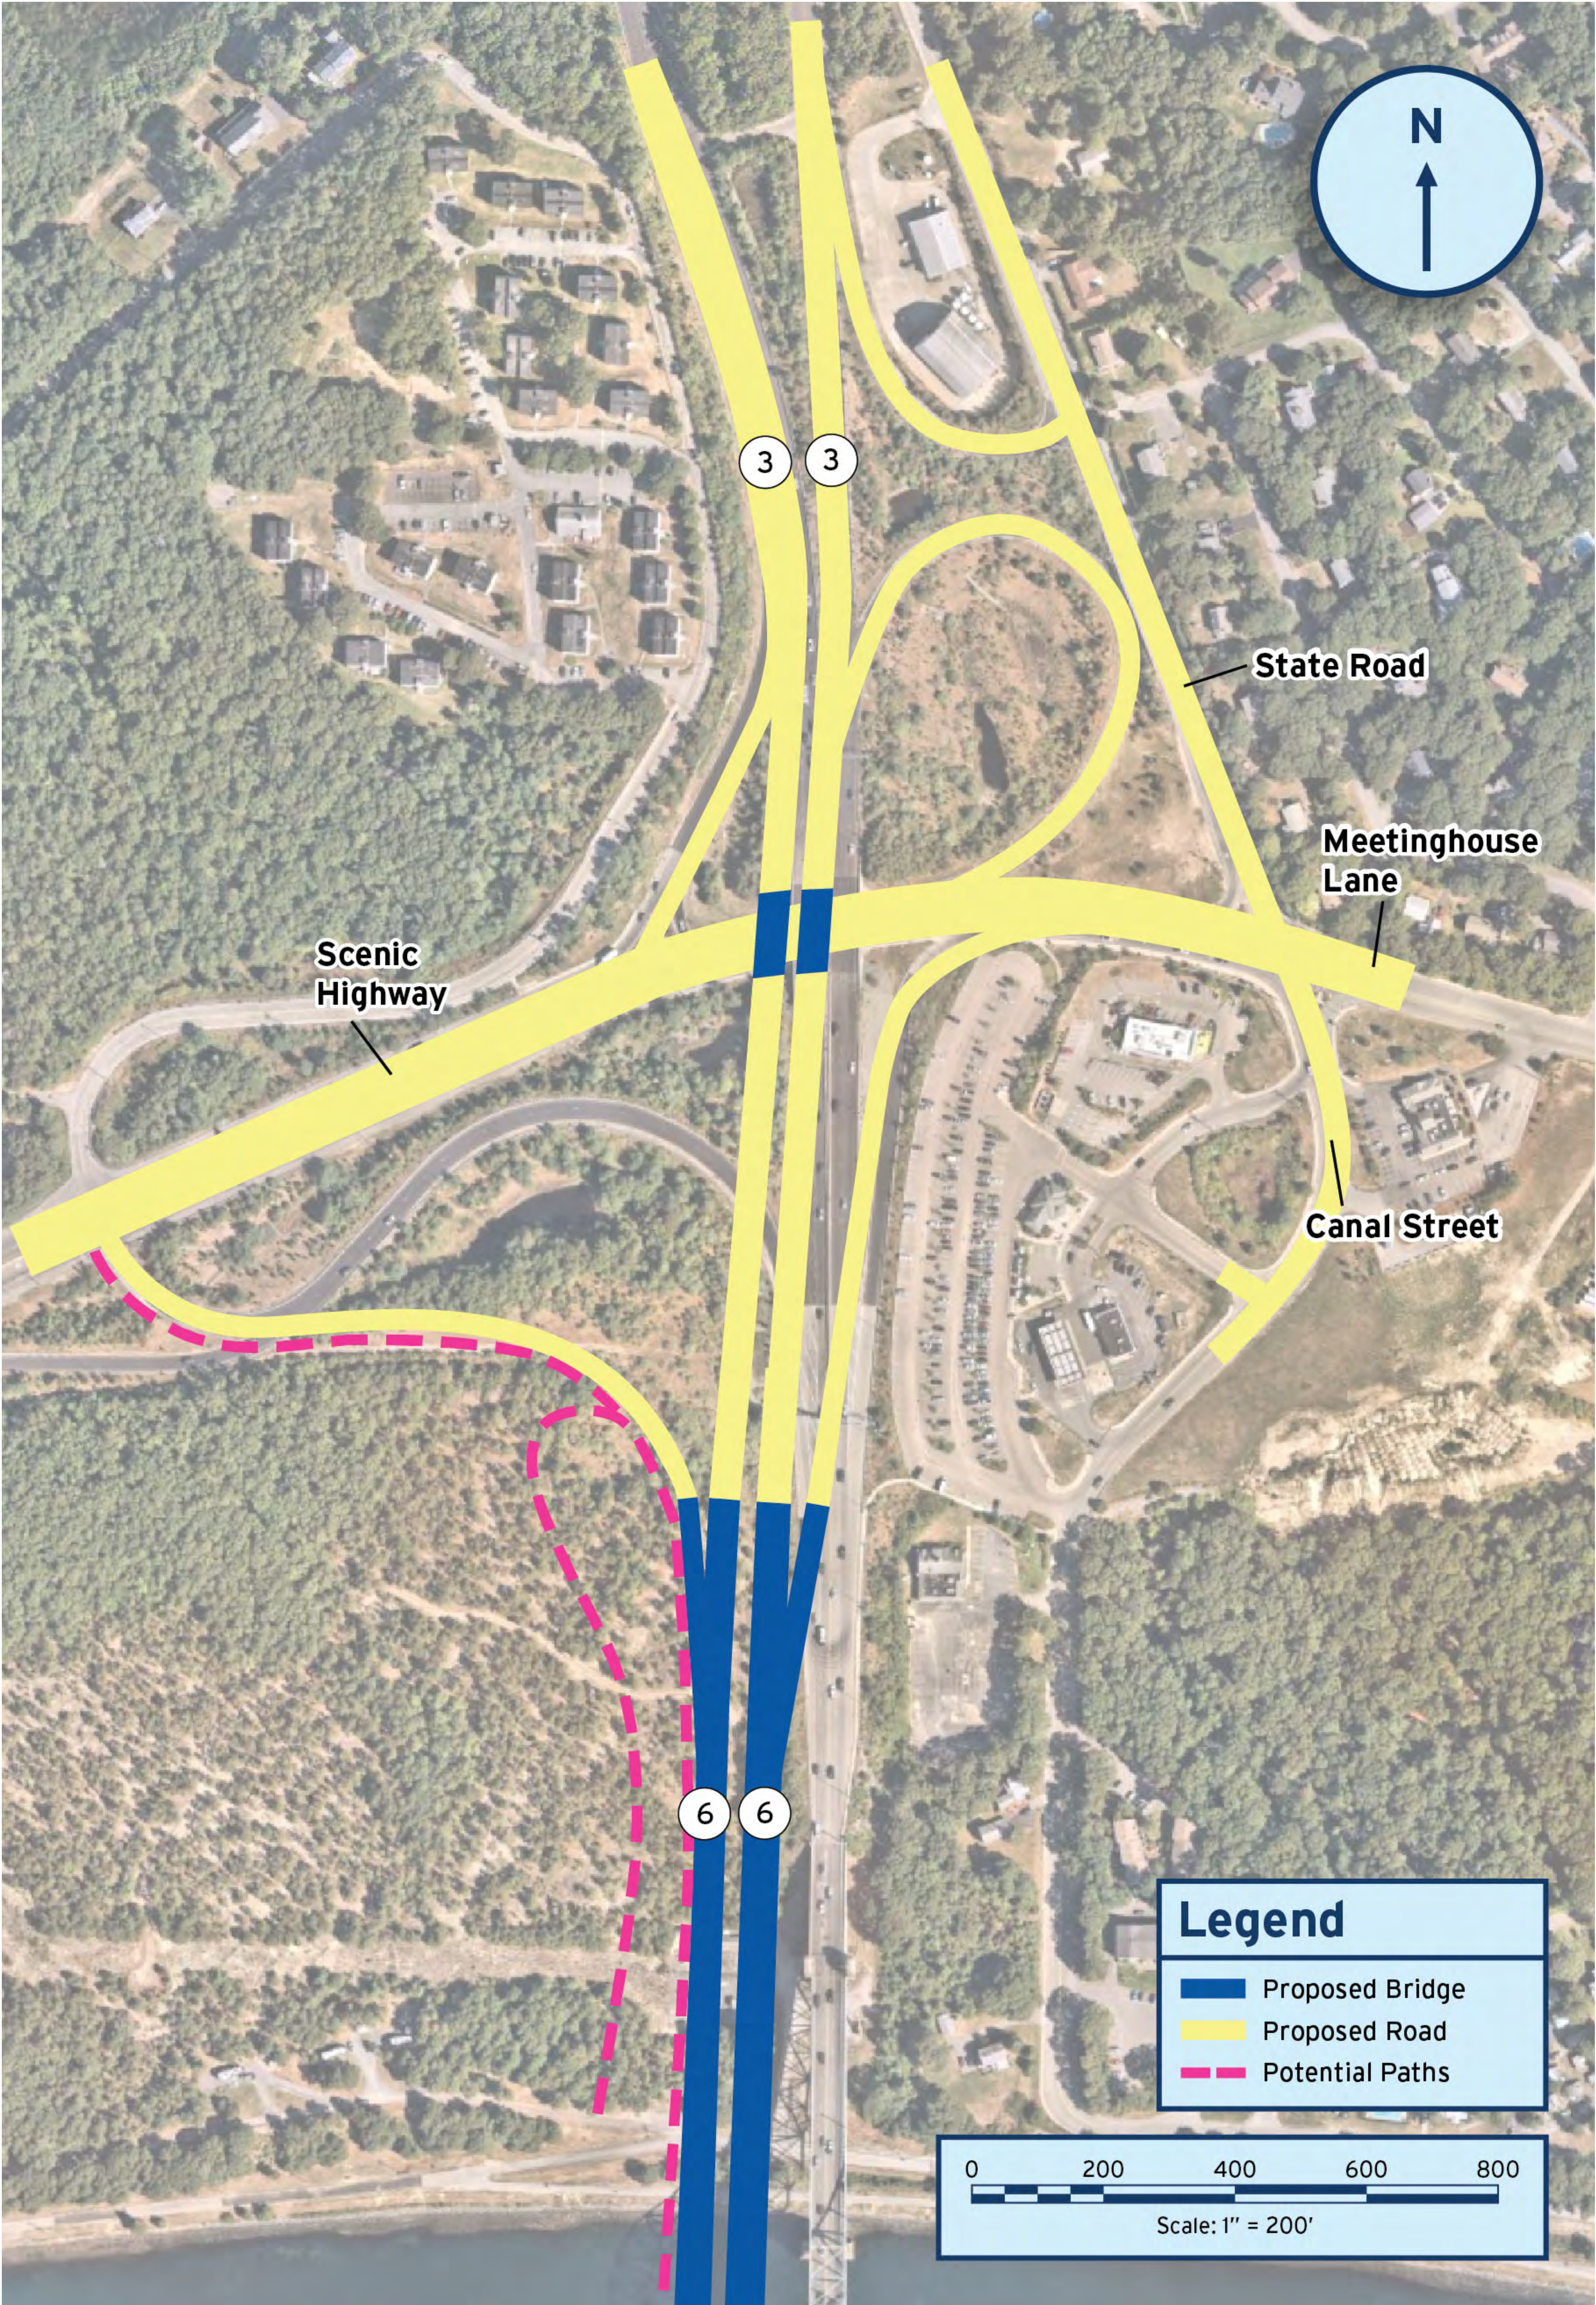

Sagamore North Crossing: Interchange Approach


Direct Connection to State Road Alternative

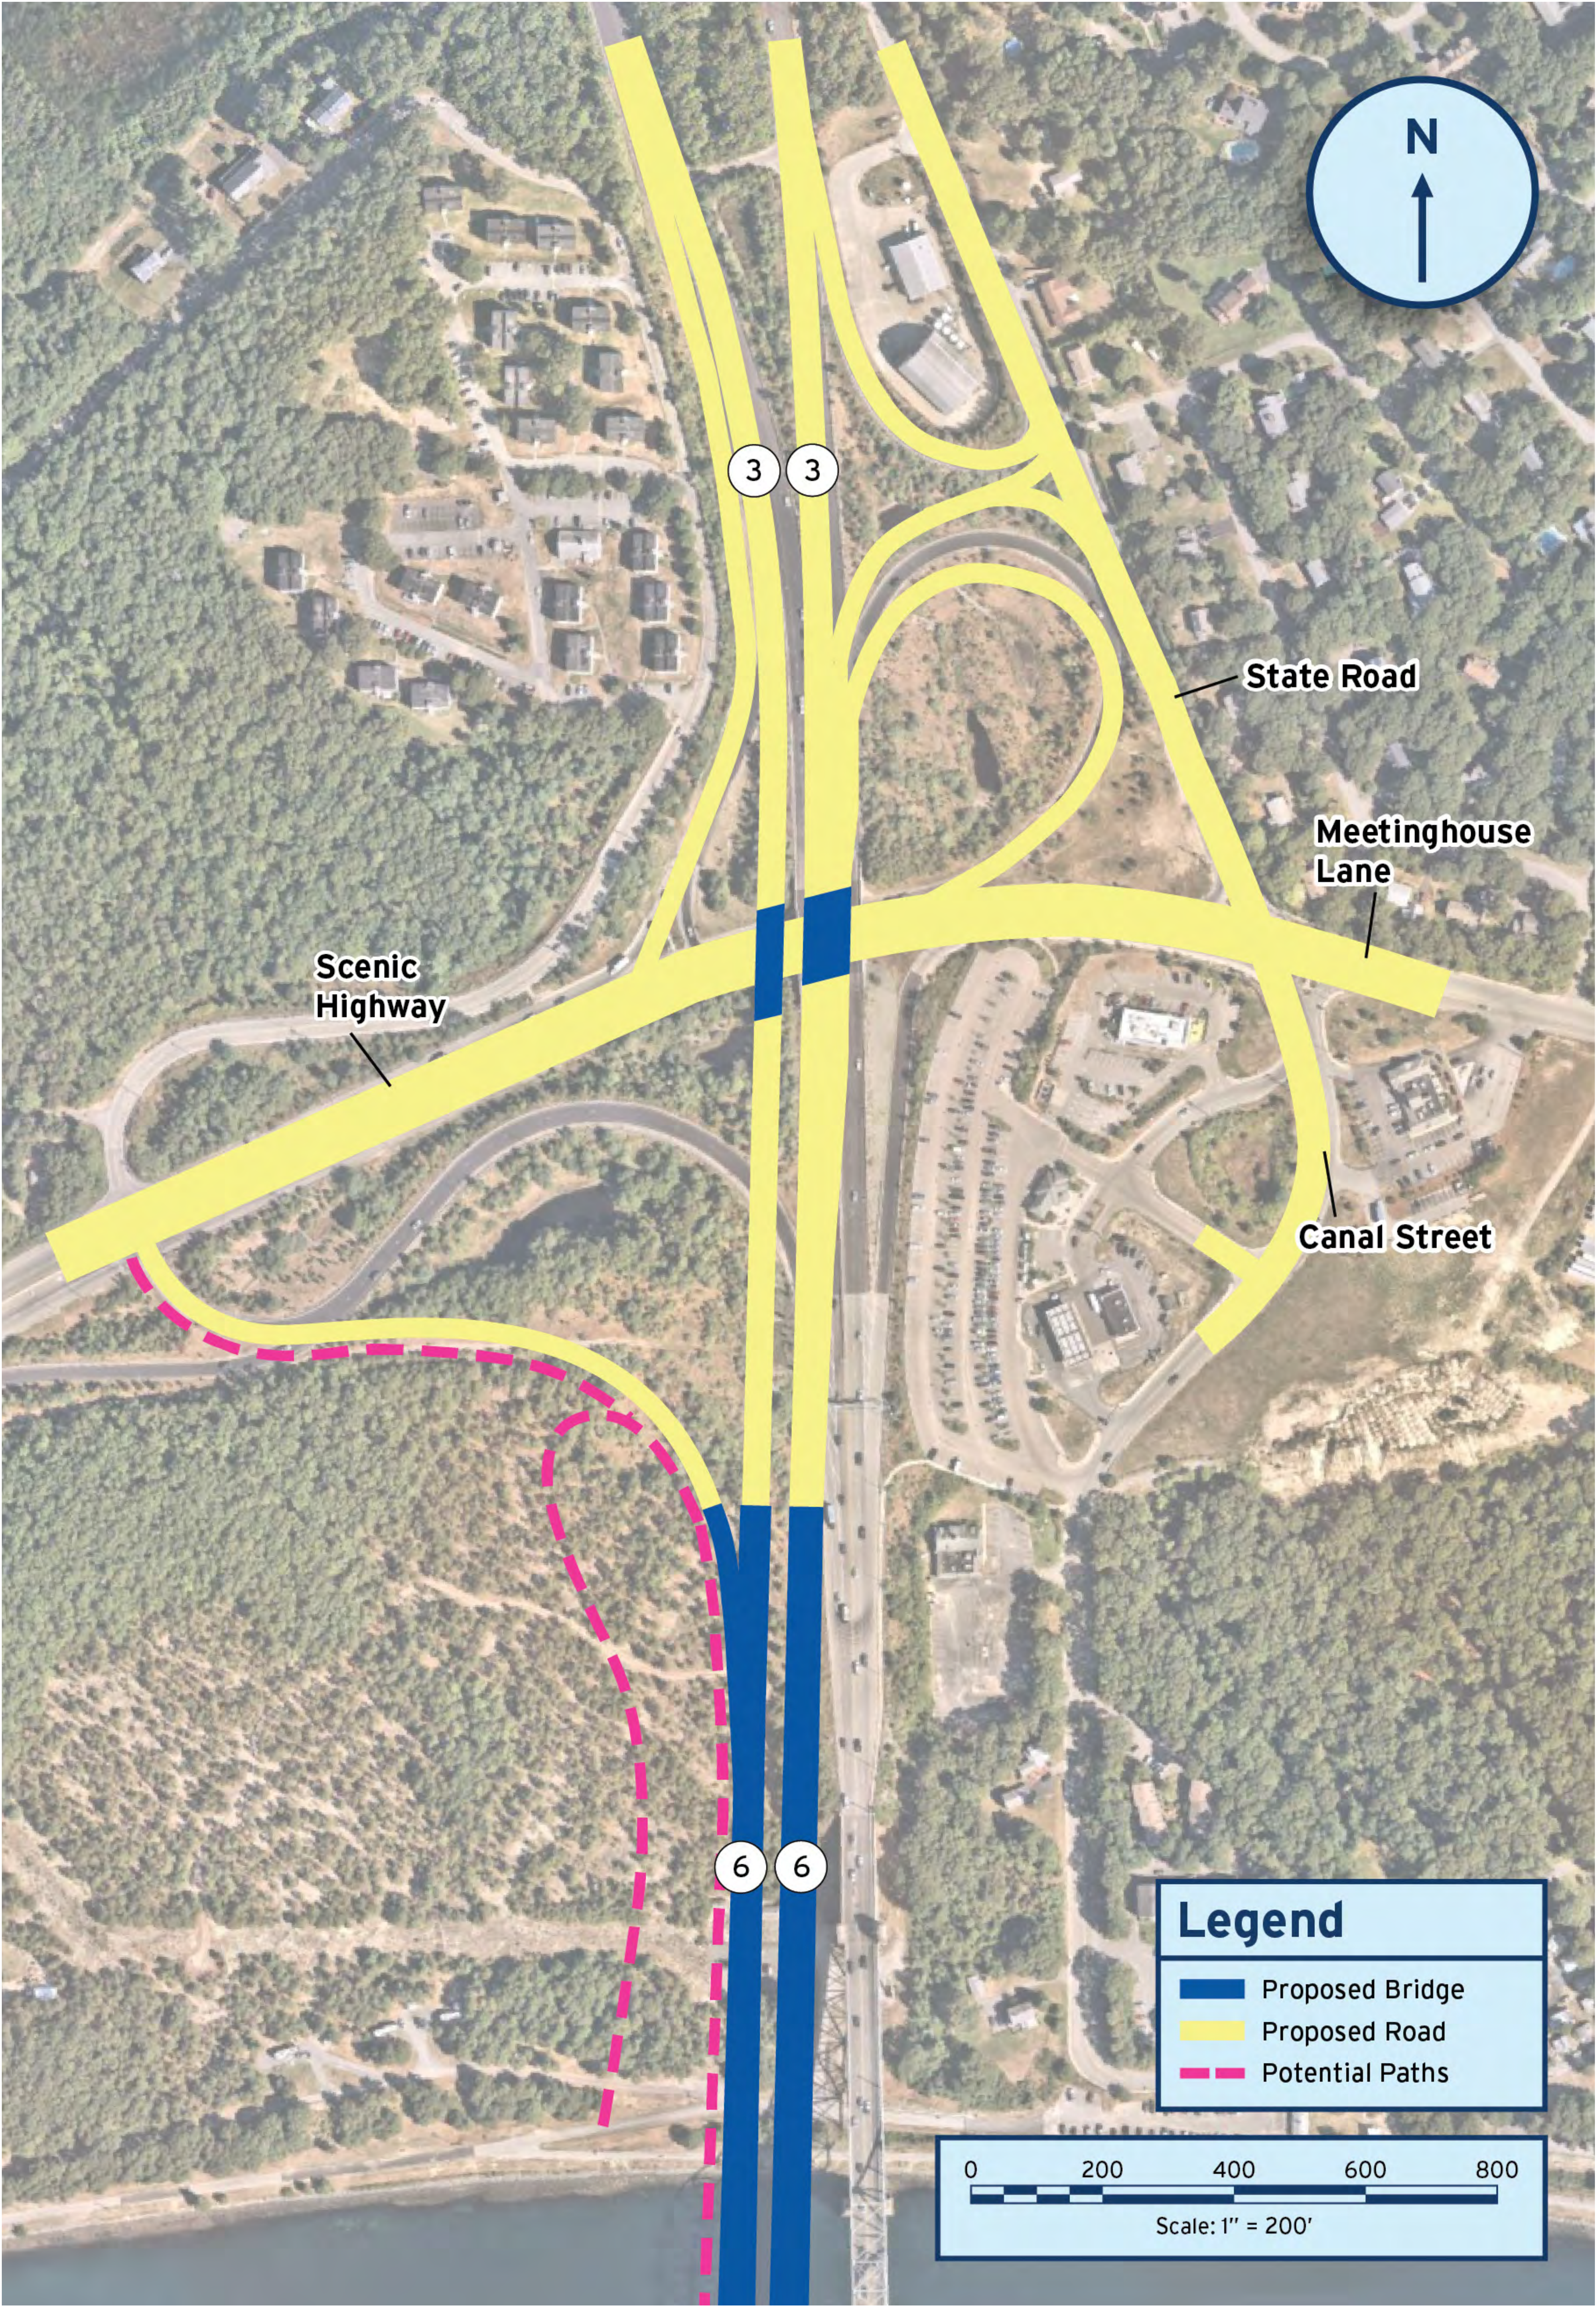


Sagamore South Crossing: Existing Conditions




Sagamore South Crossing: Interchange Approach
Similar to Existing Configuration with Cranberry Highway Extension Alternative

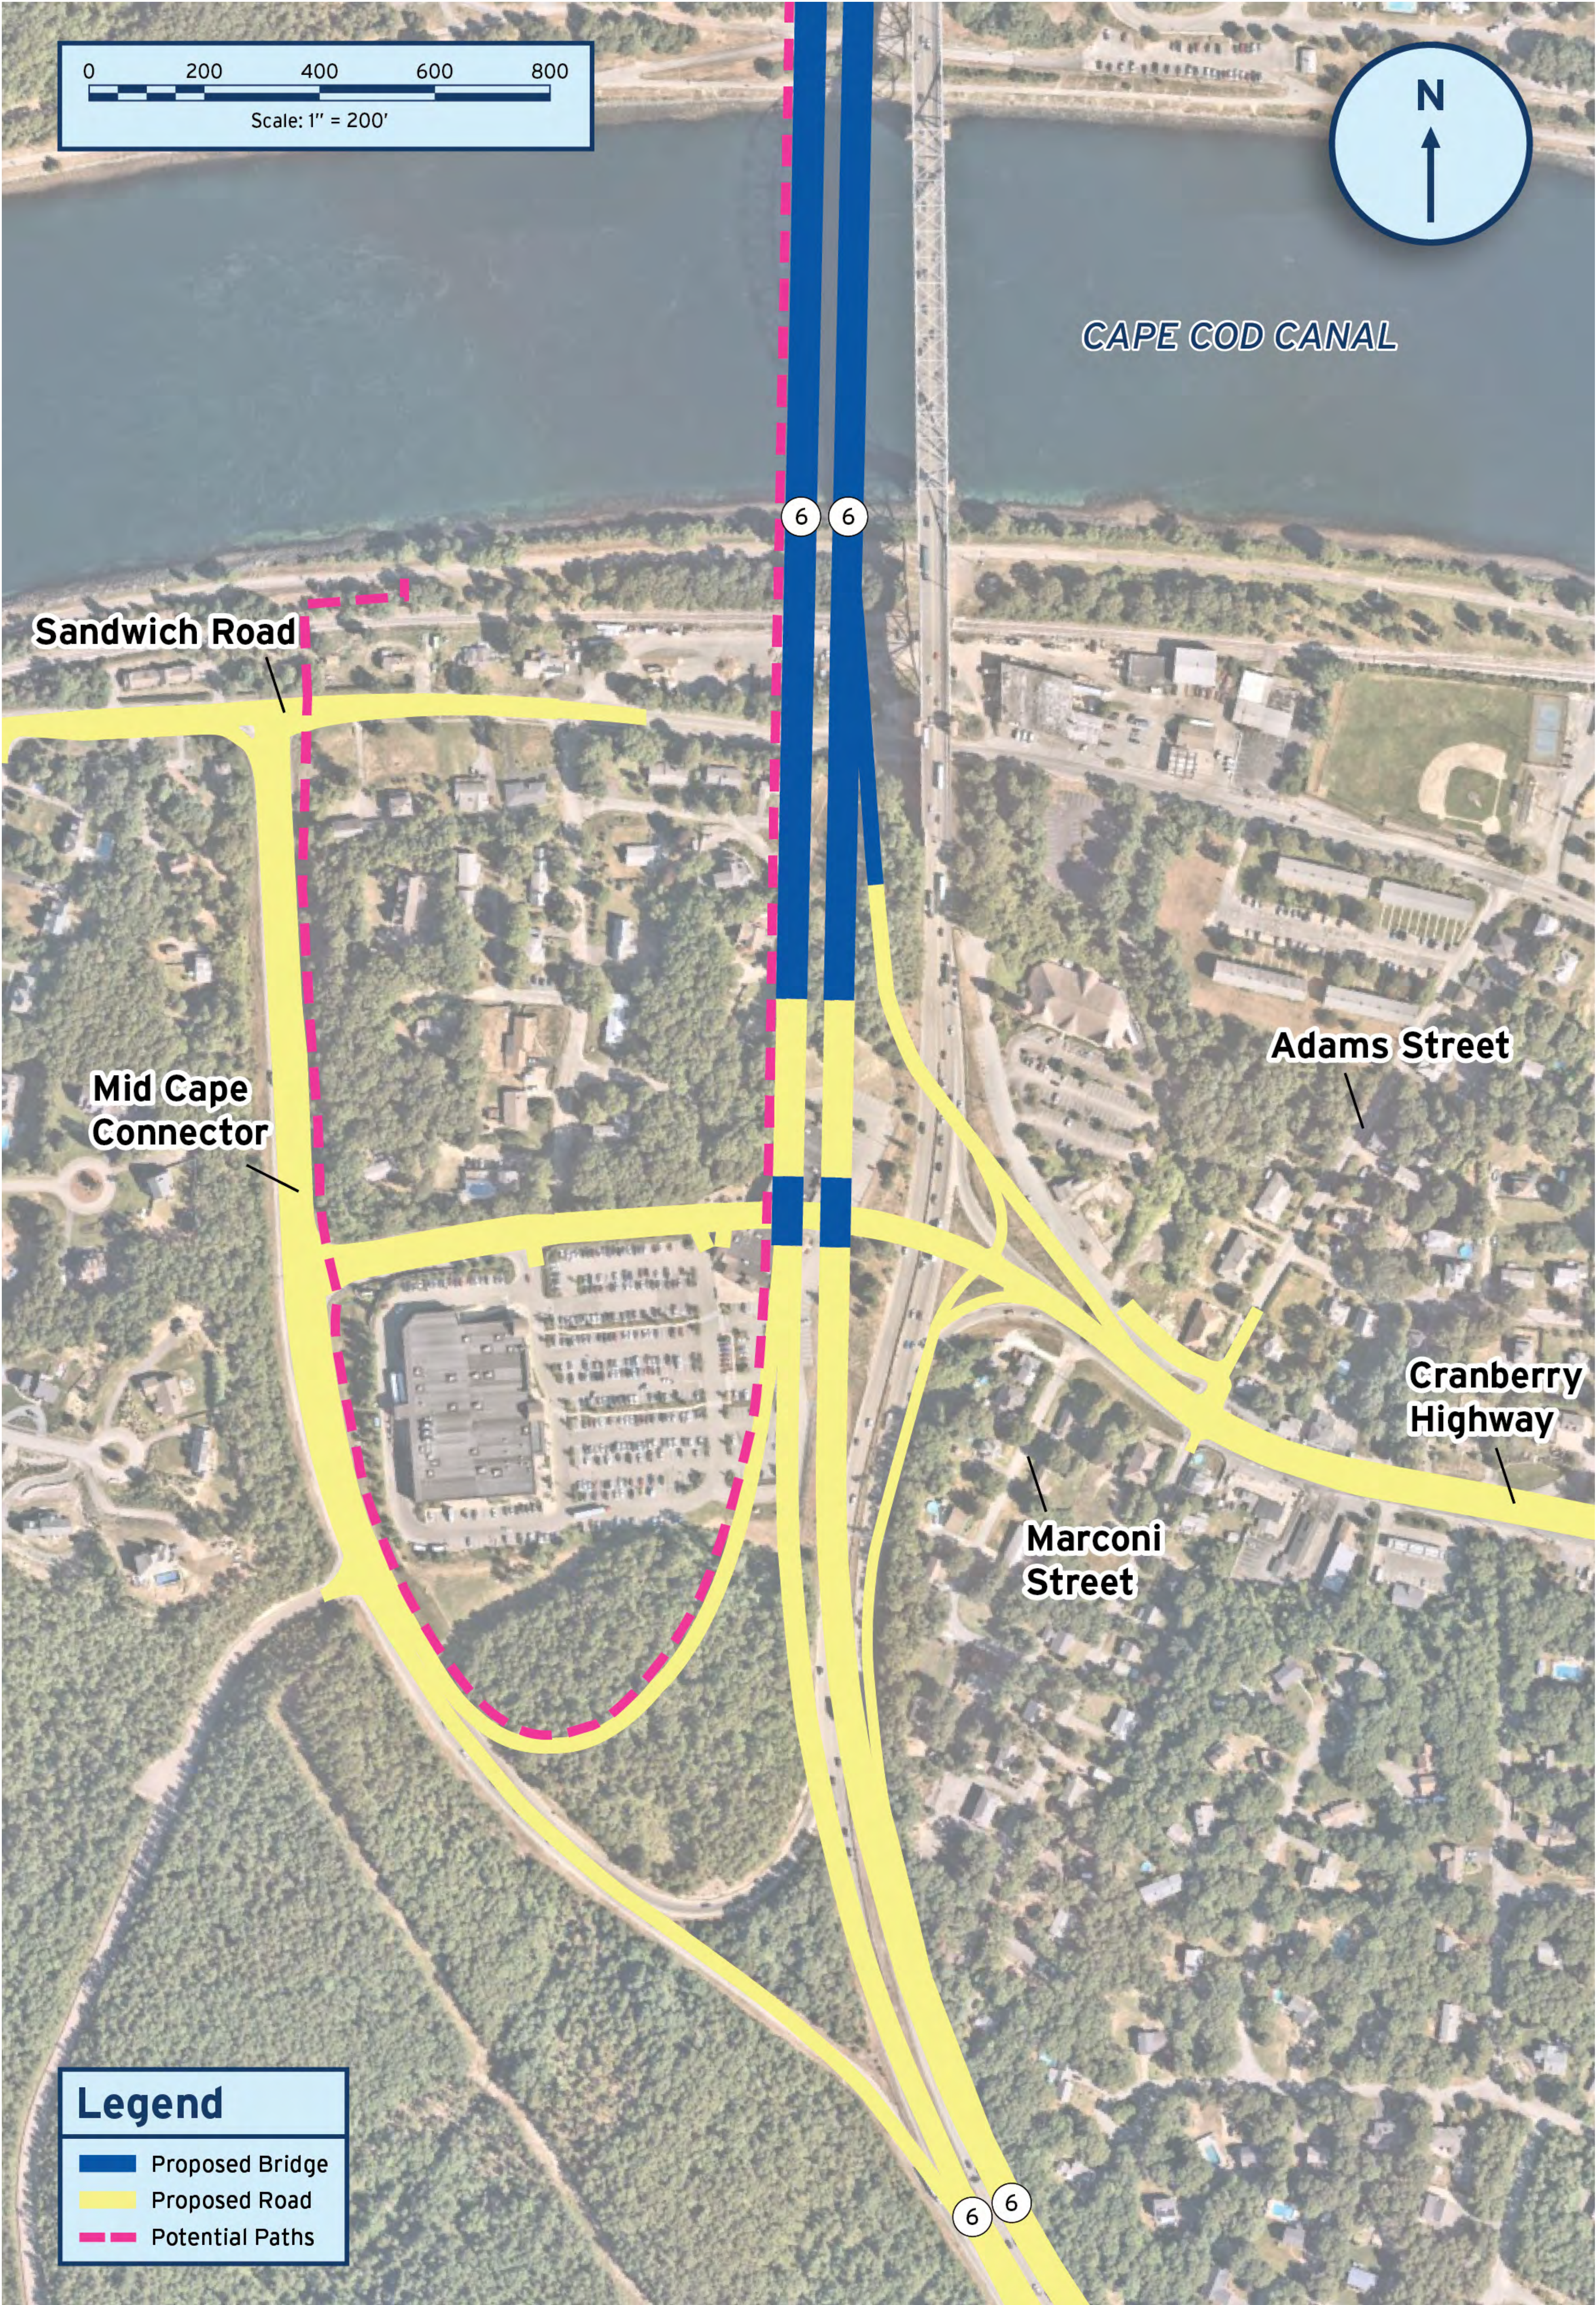


Sagamore South Crossing: Interchange Approach Similar to Existing Configuration Alternative

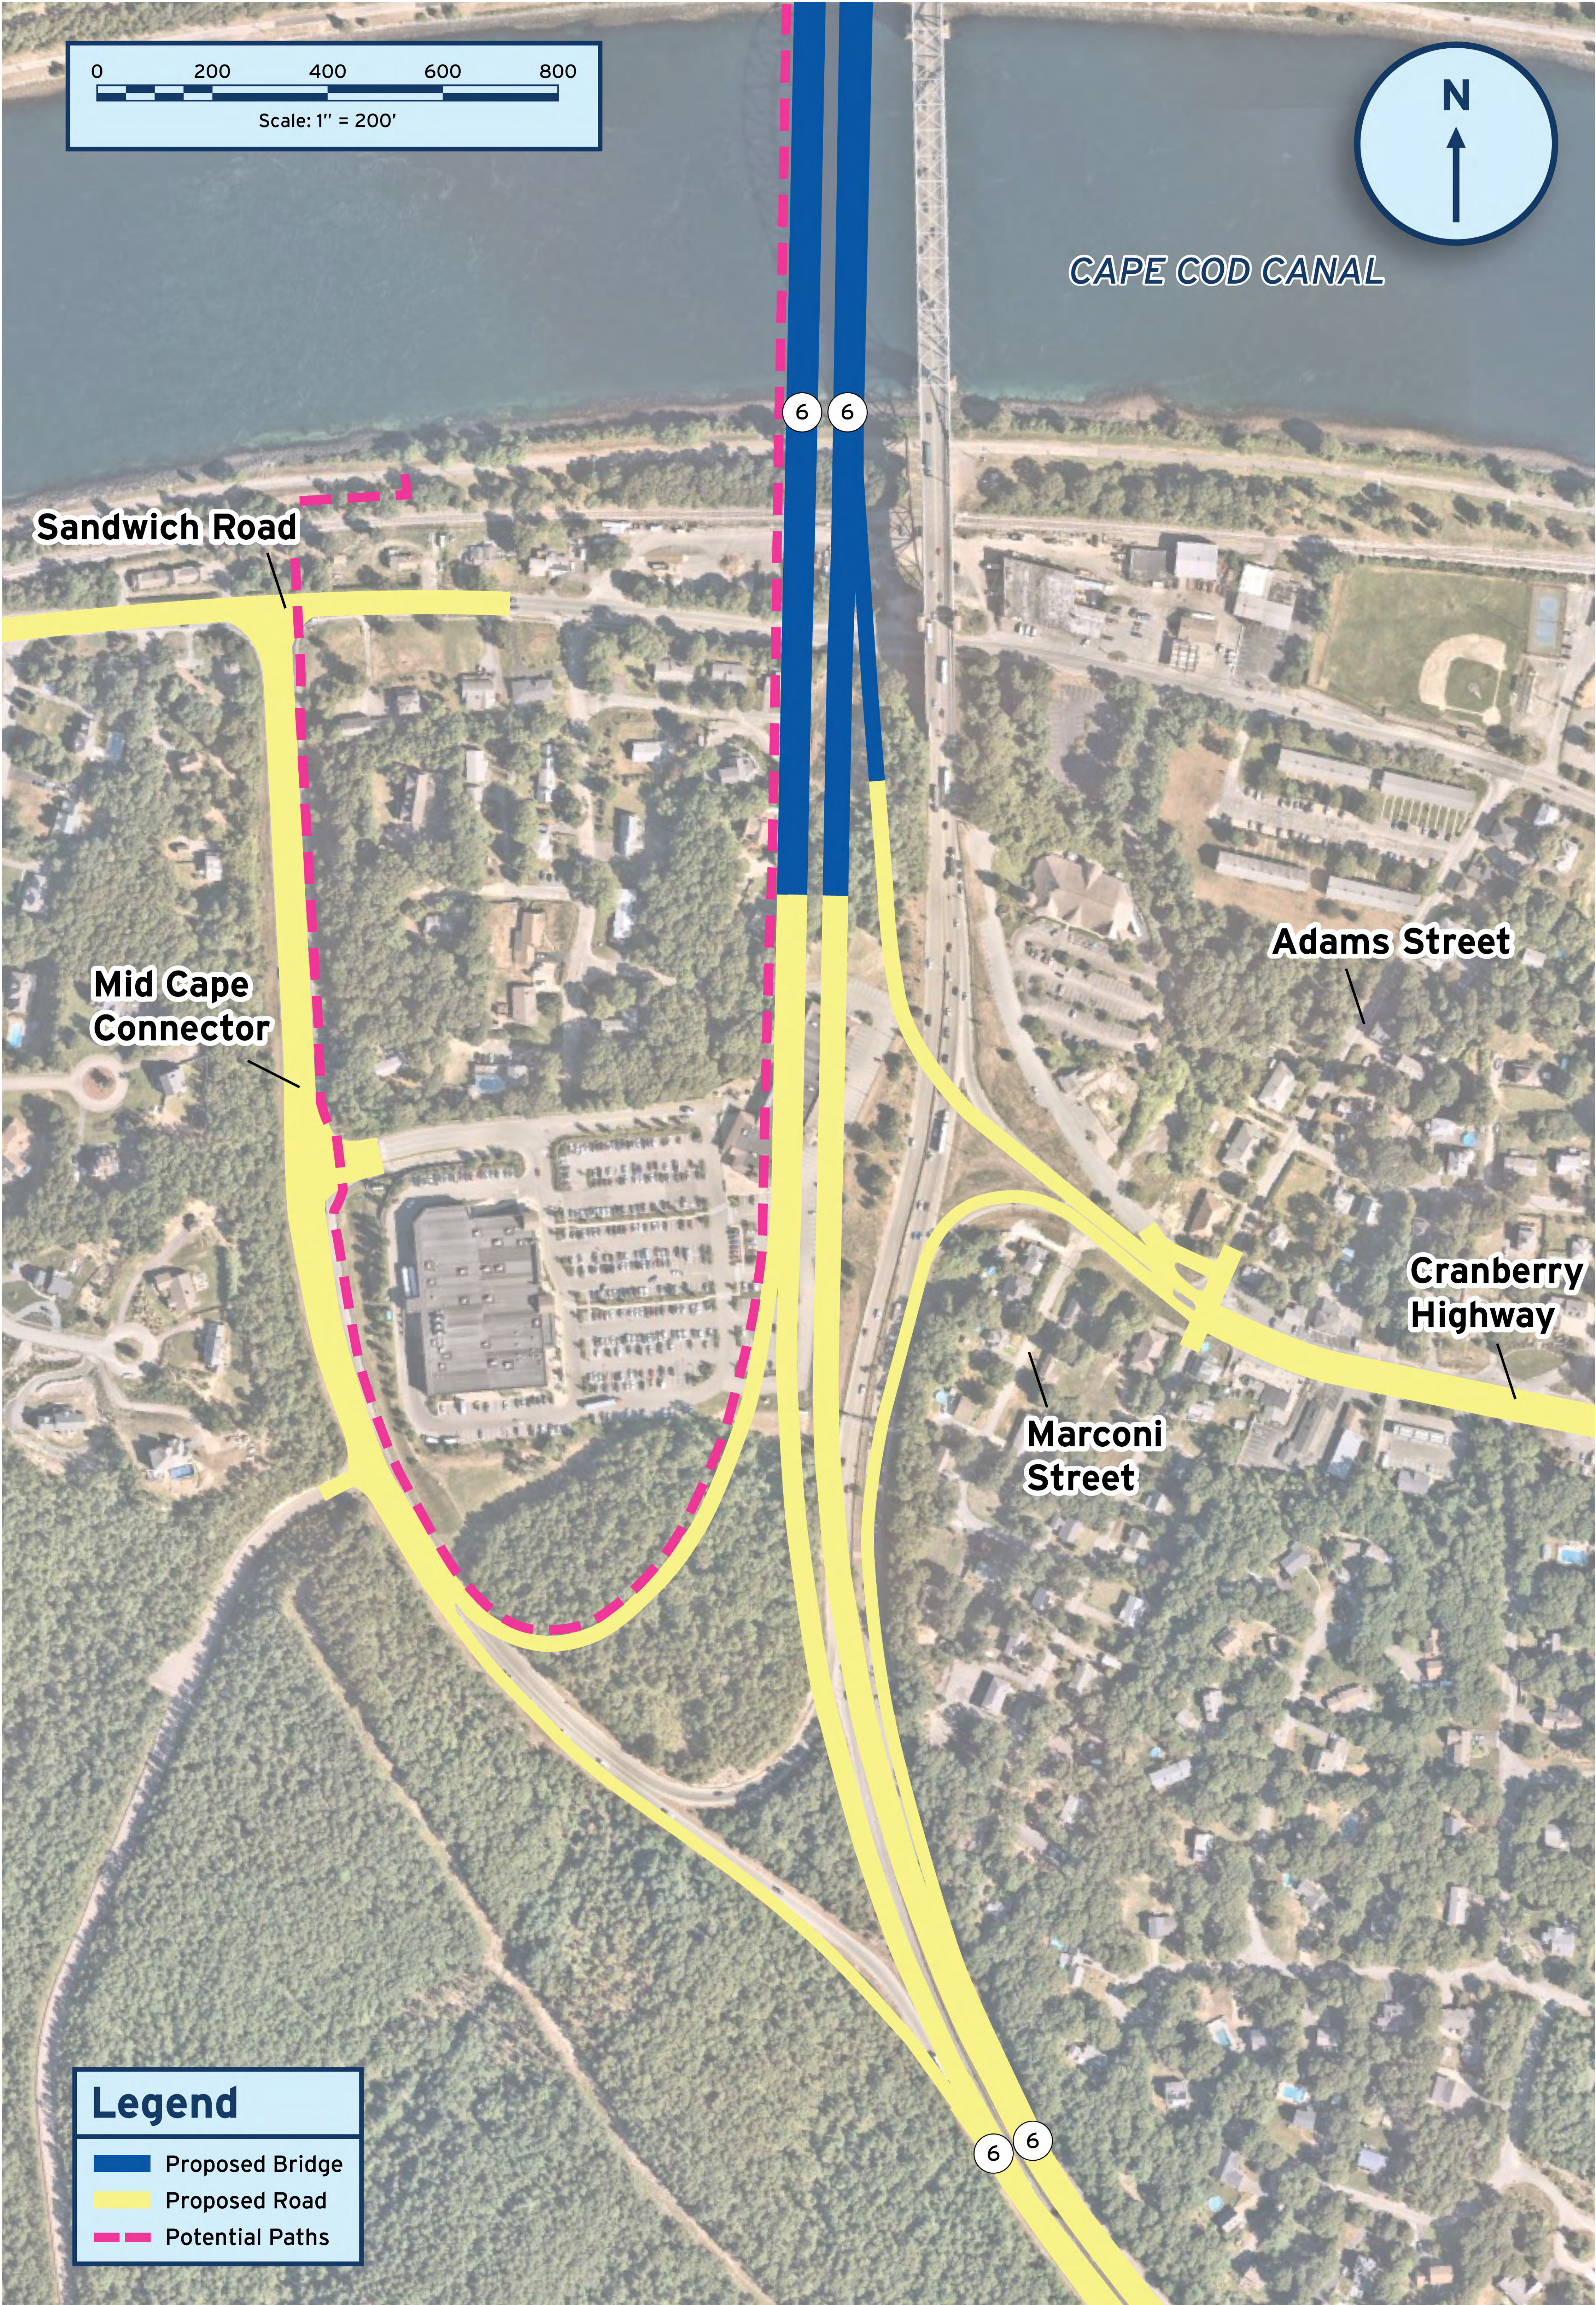

Sagamore South Crossing: Interchange Approach Westbound On-Ramp Under Route 6 Alternative

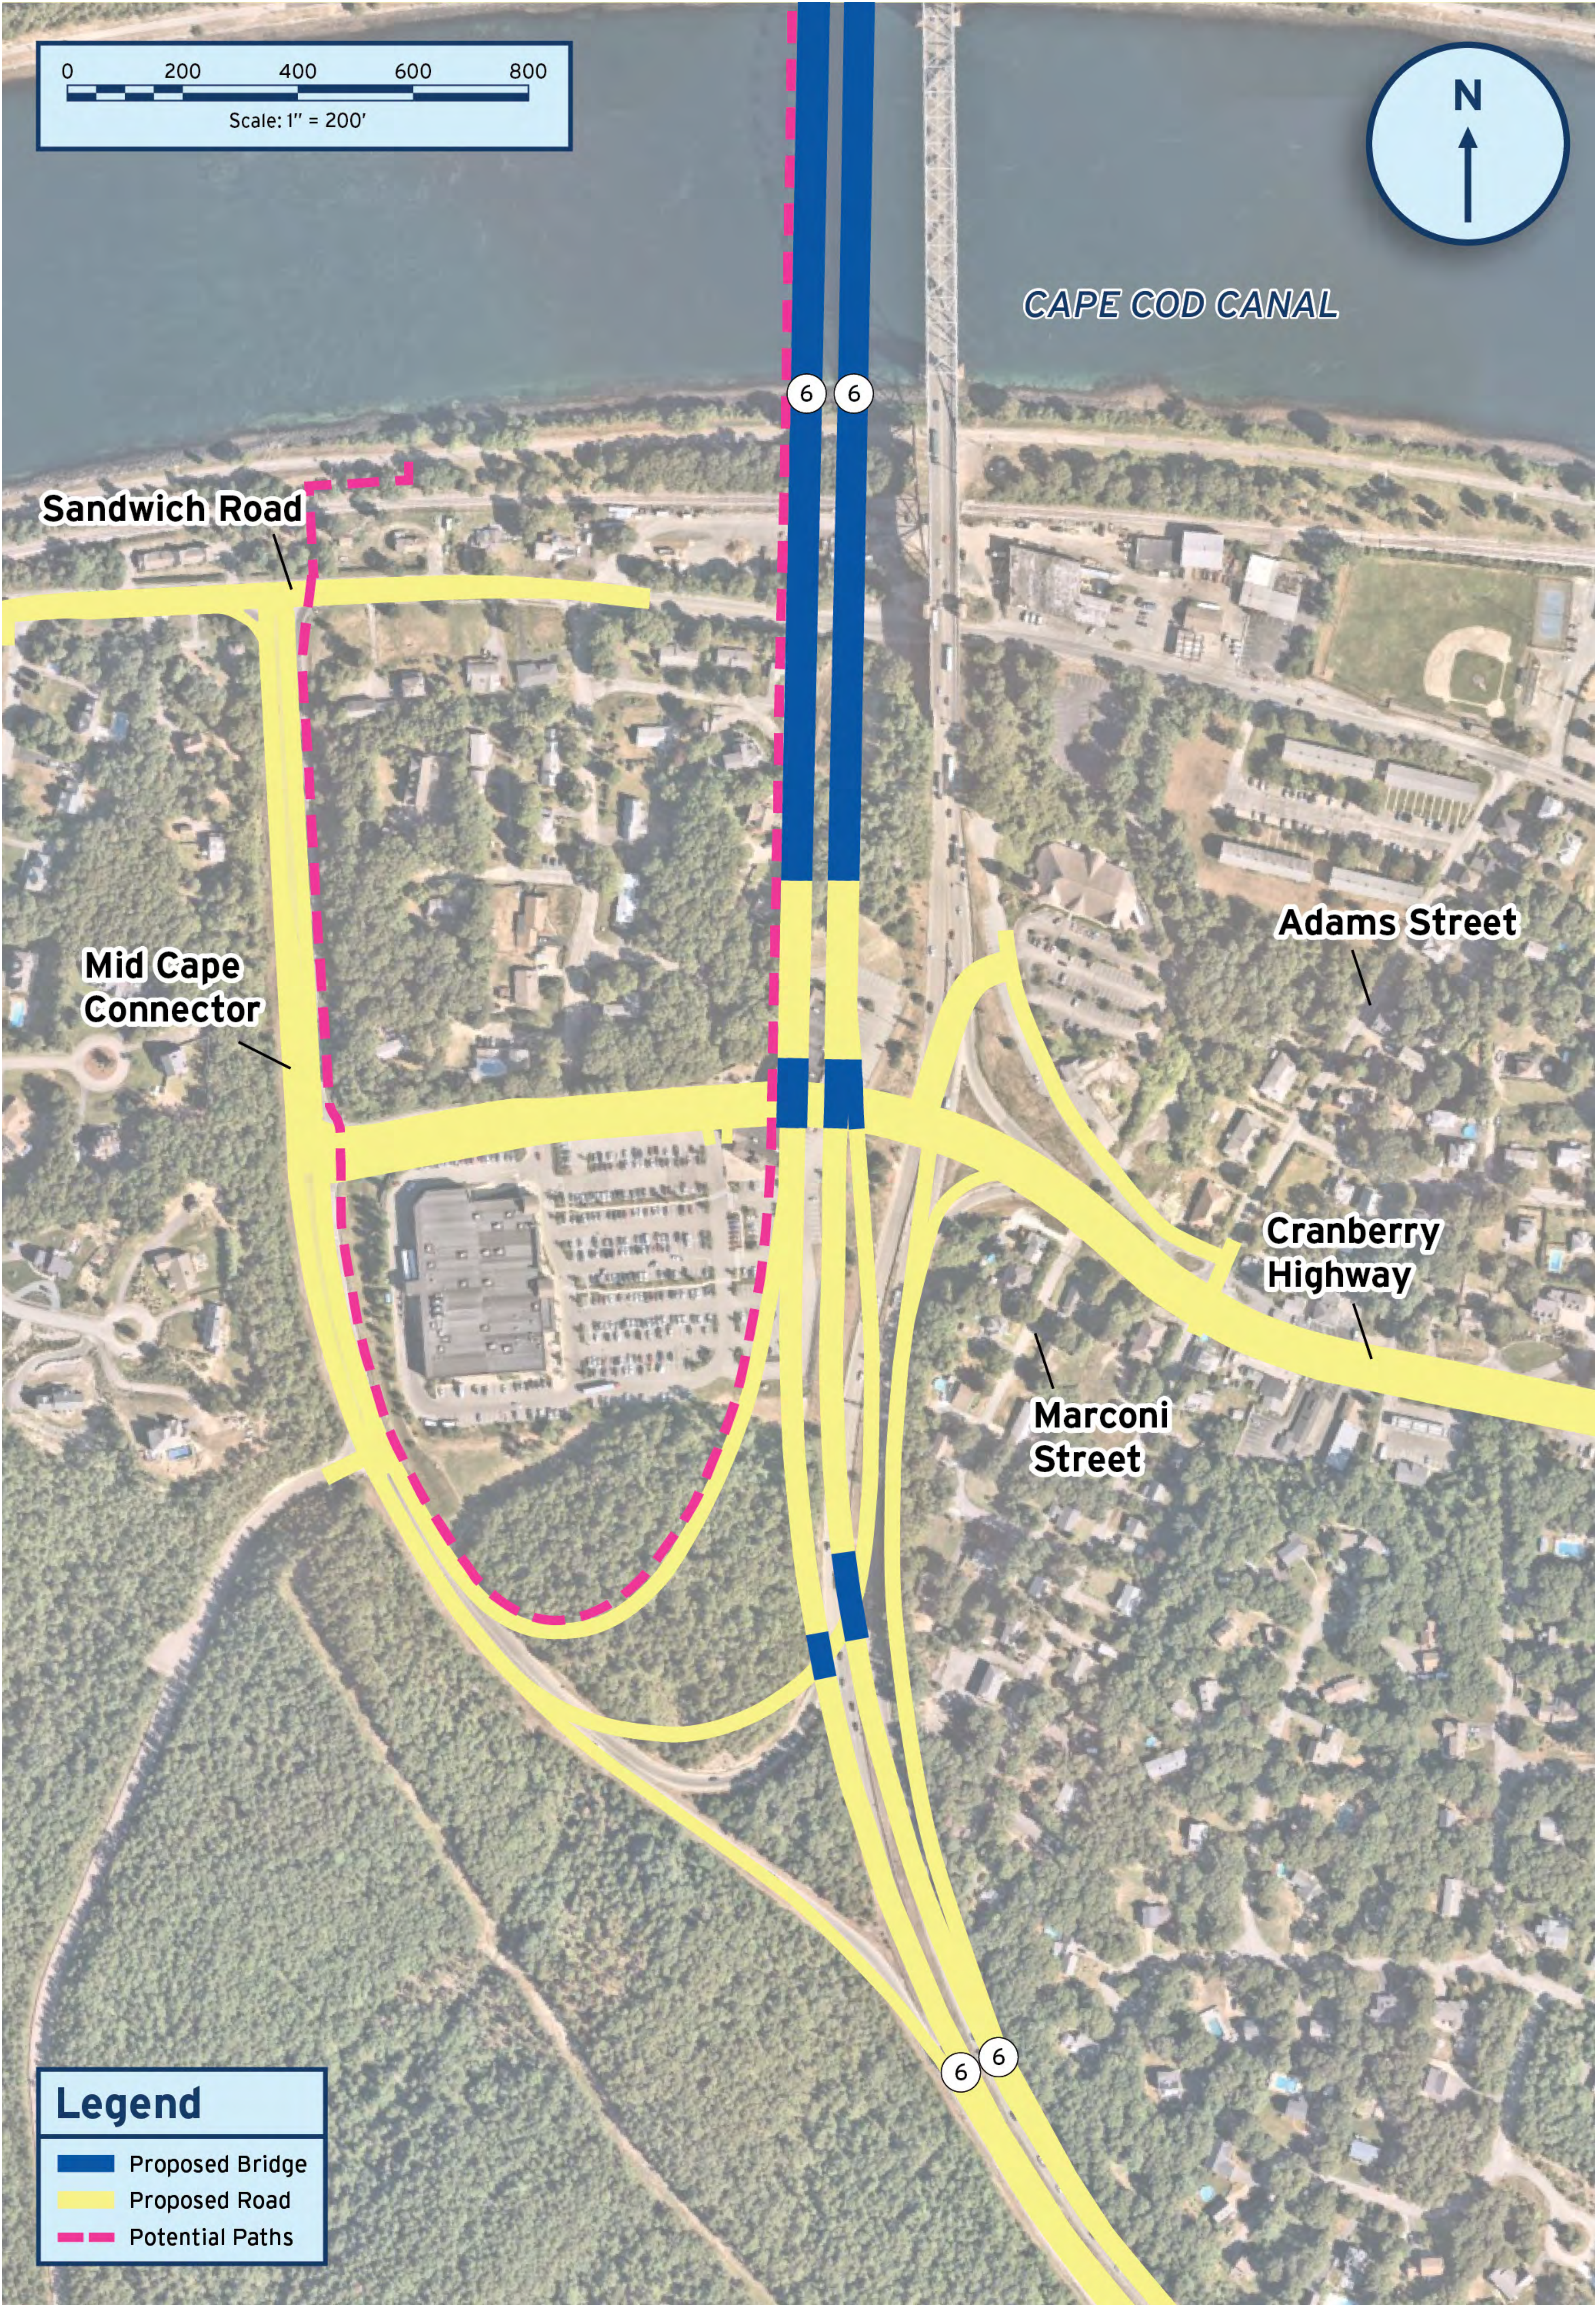

Recommended Bridge Type: Twin Arch Bridge Canal View

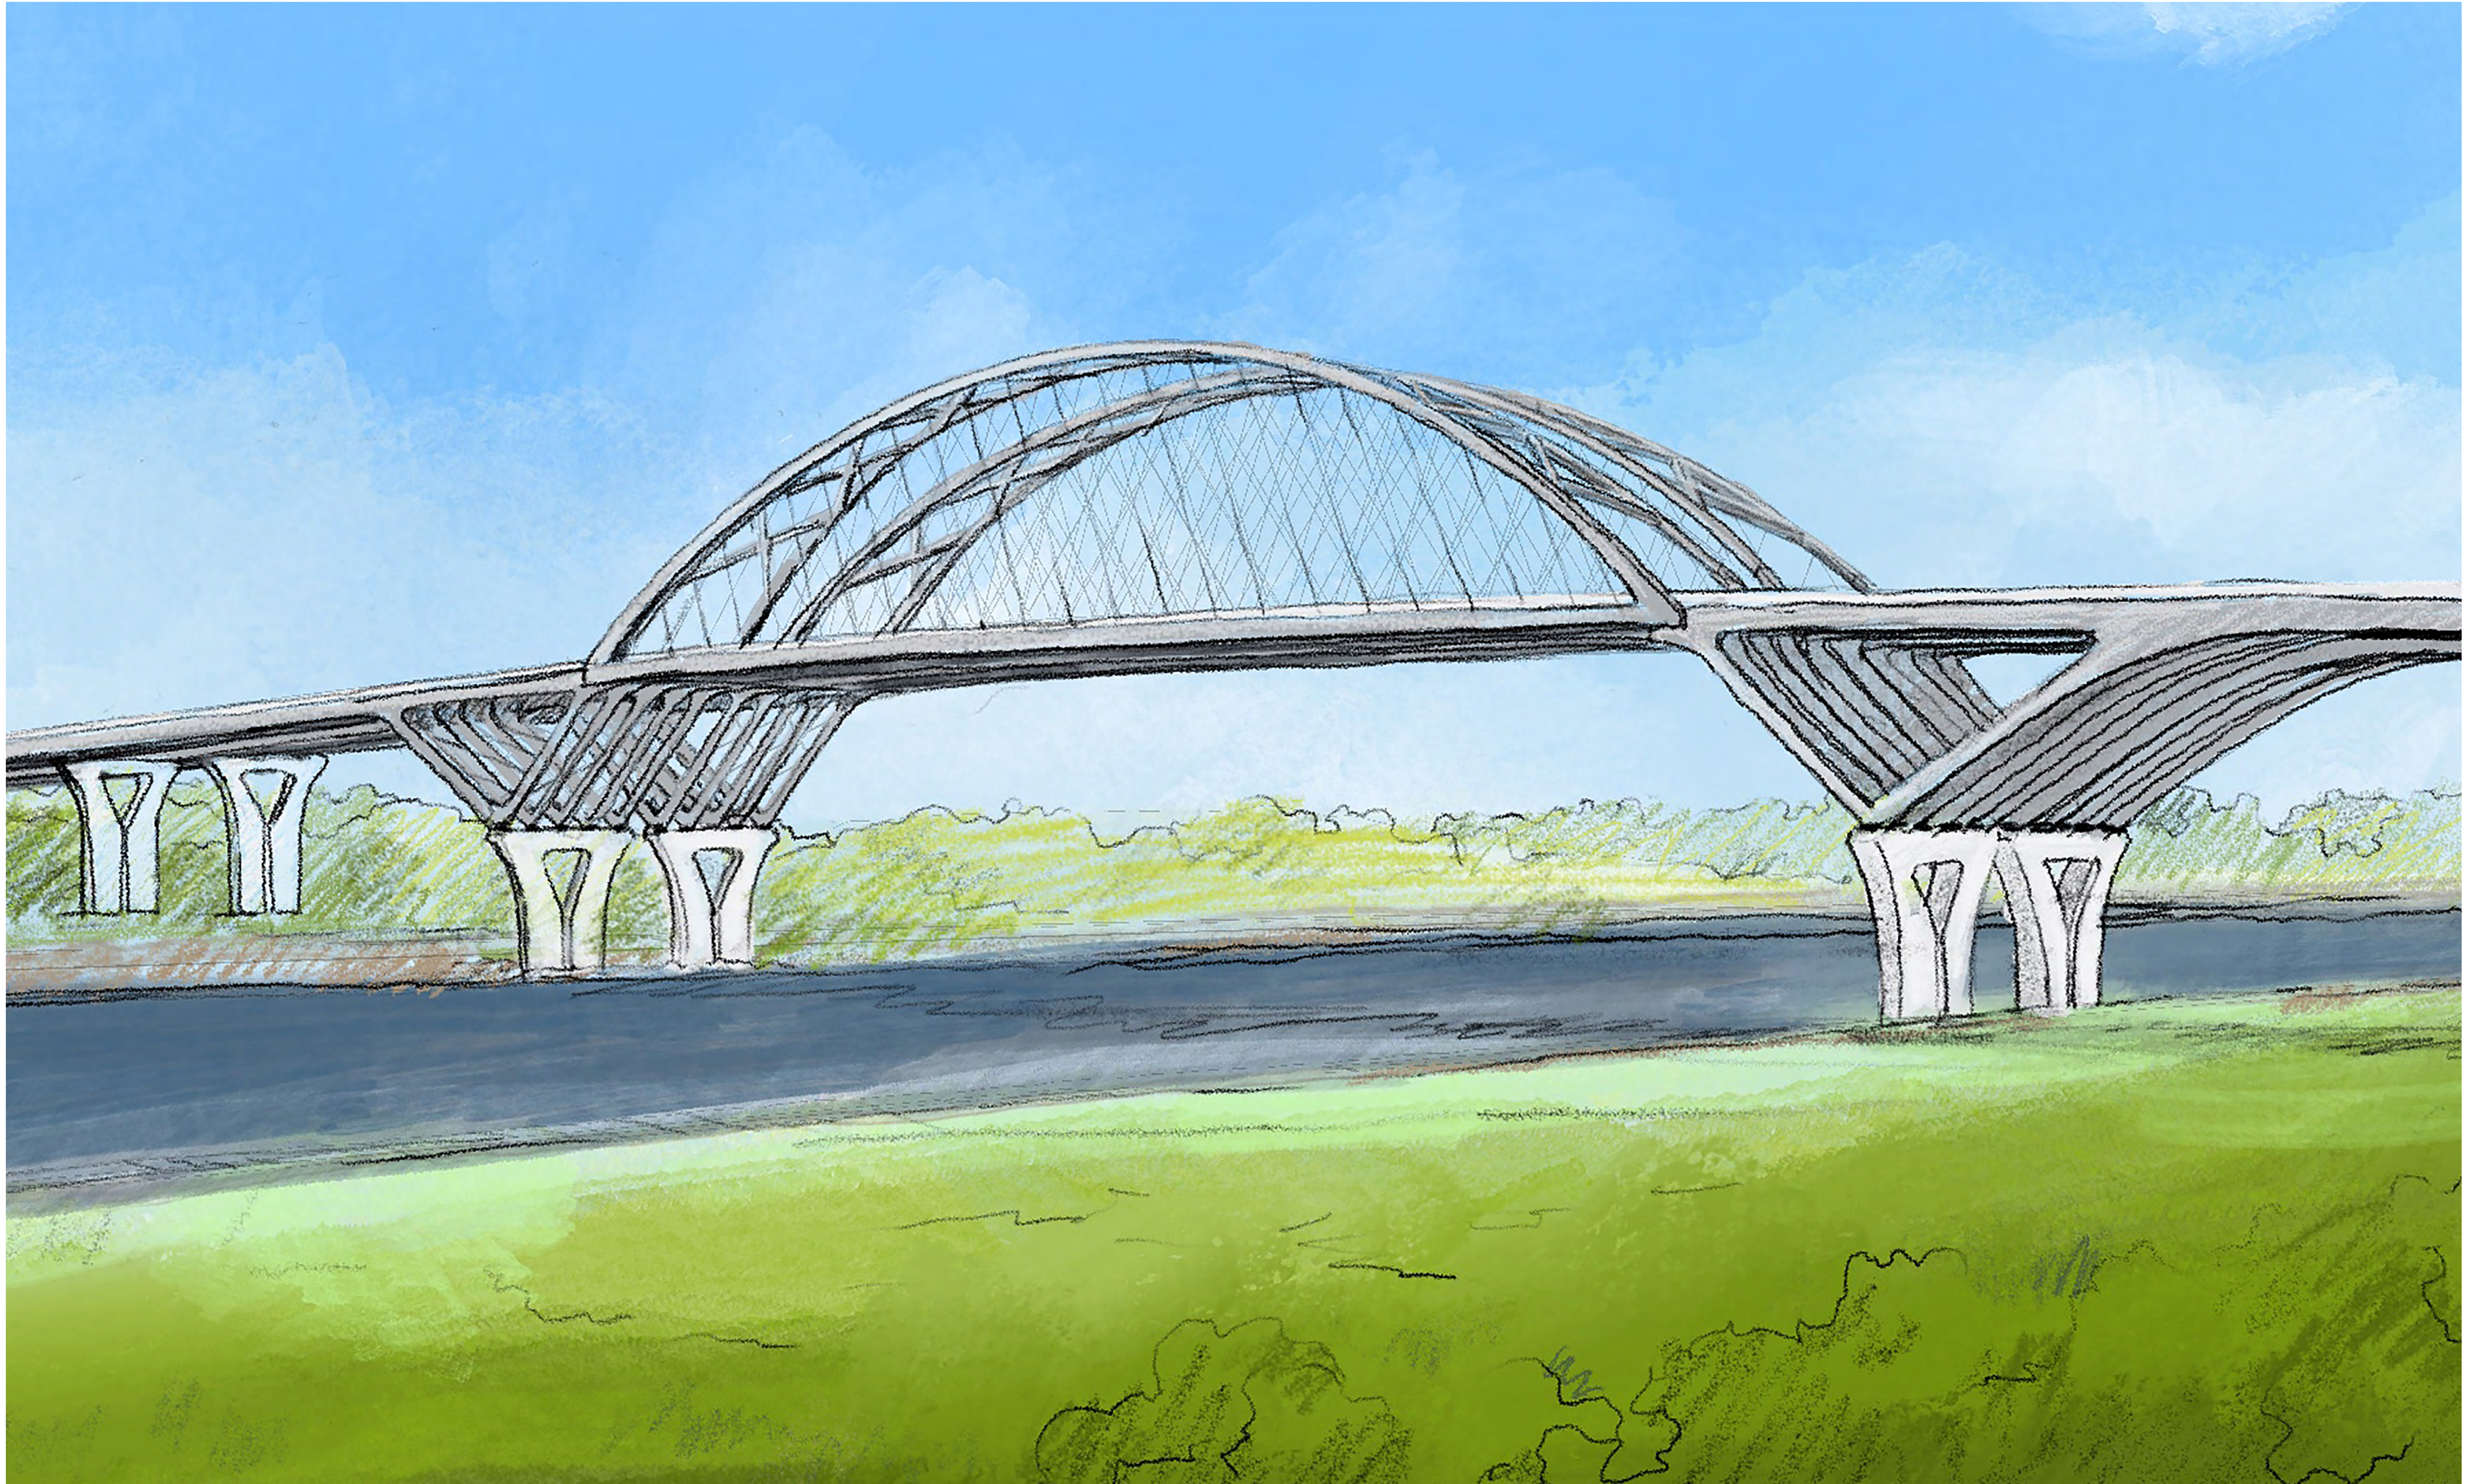

Recommended Bridge Type: Twin Arch Driver View



Feasible Bridge Types

Arch | *Recommended*



Cable Stayed




Concrete Box Girder



Existing Bridge


Canal View

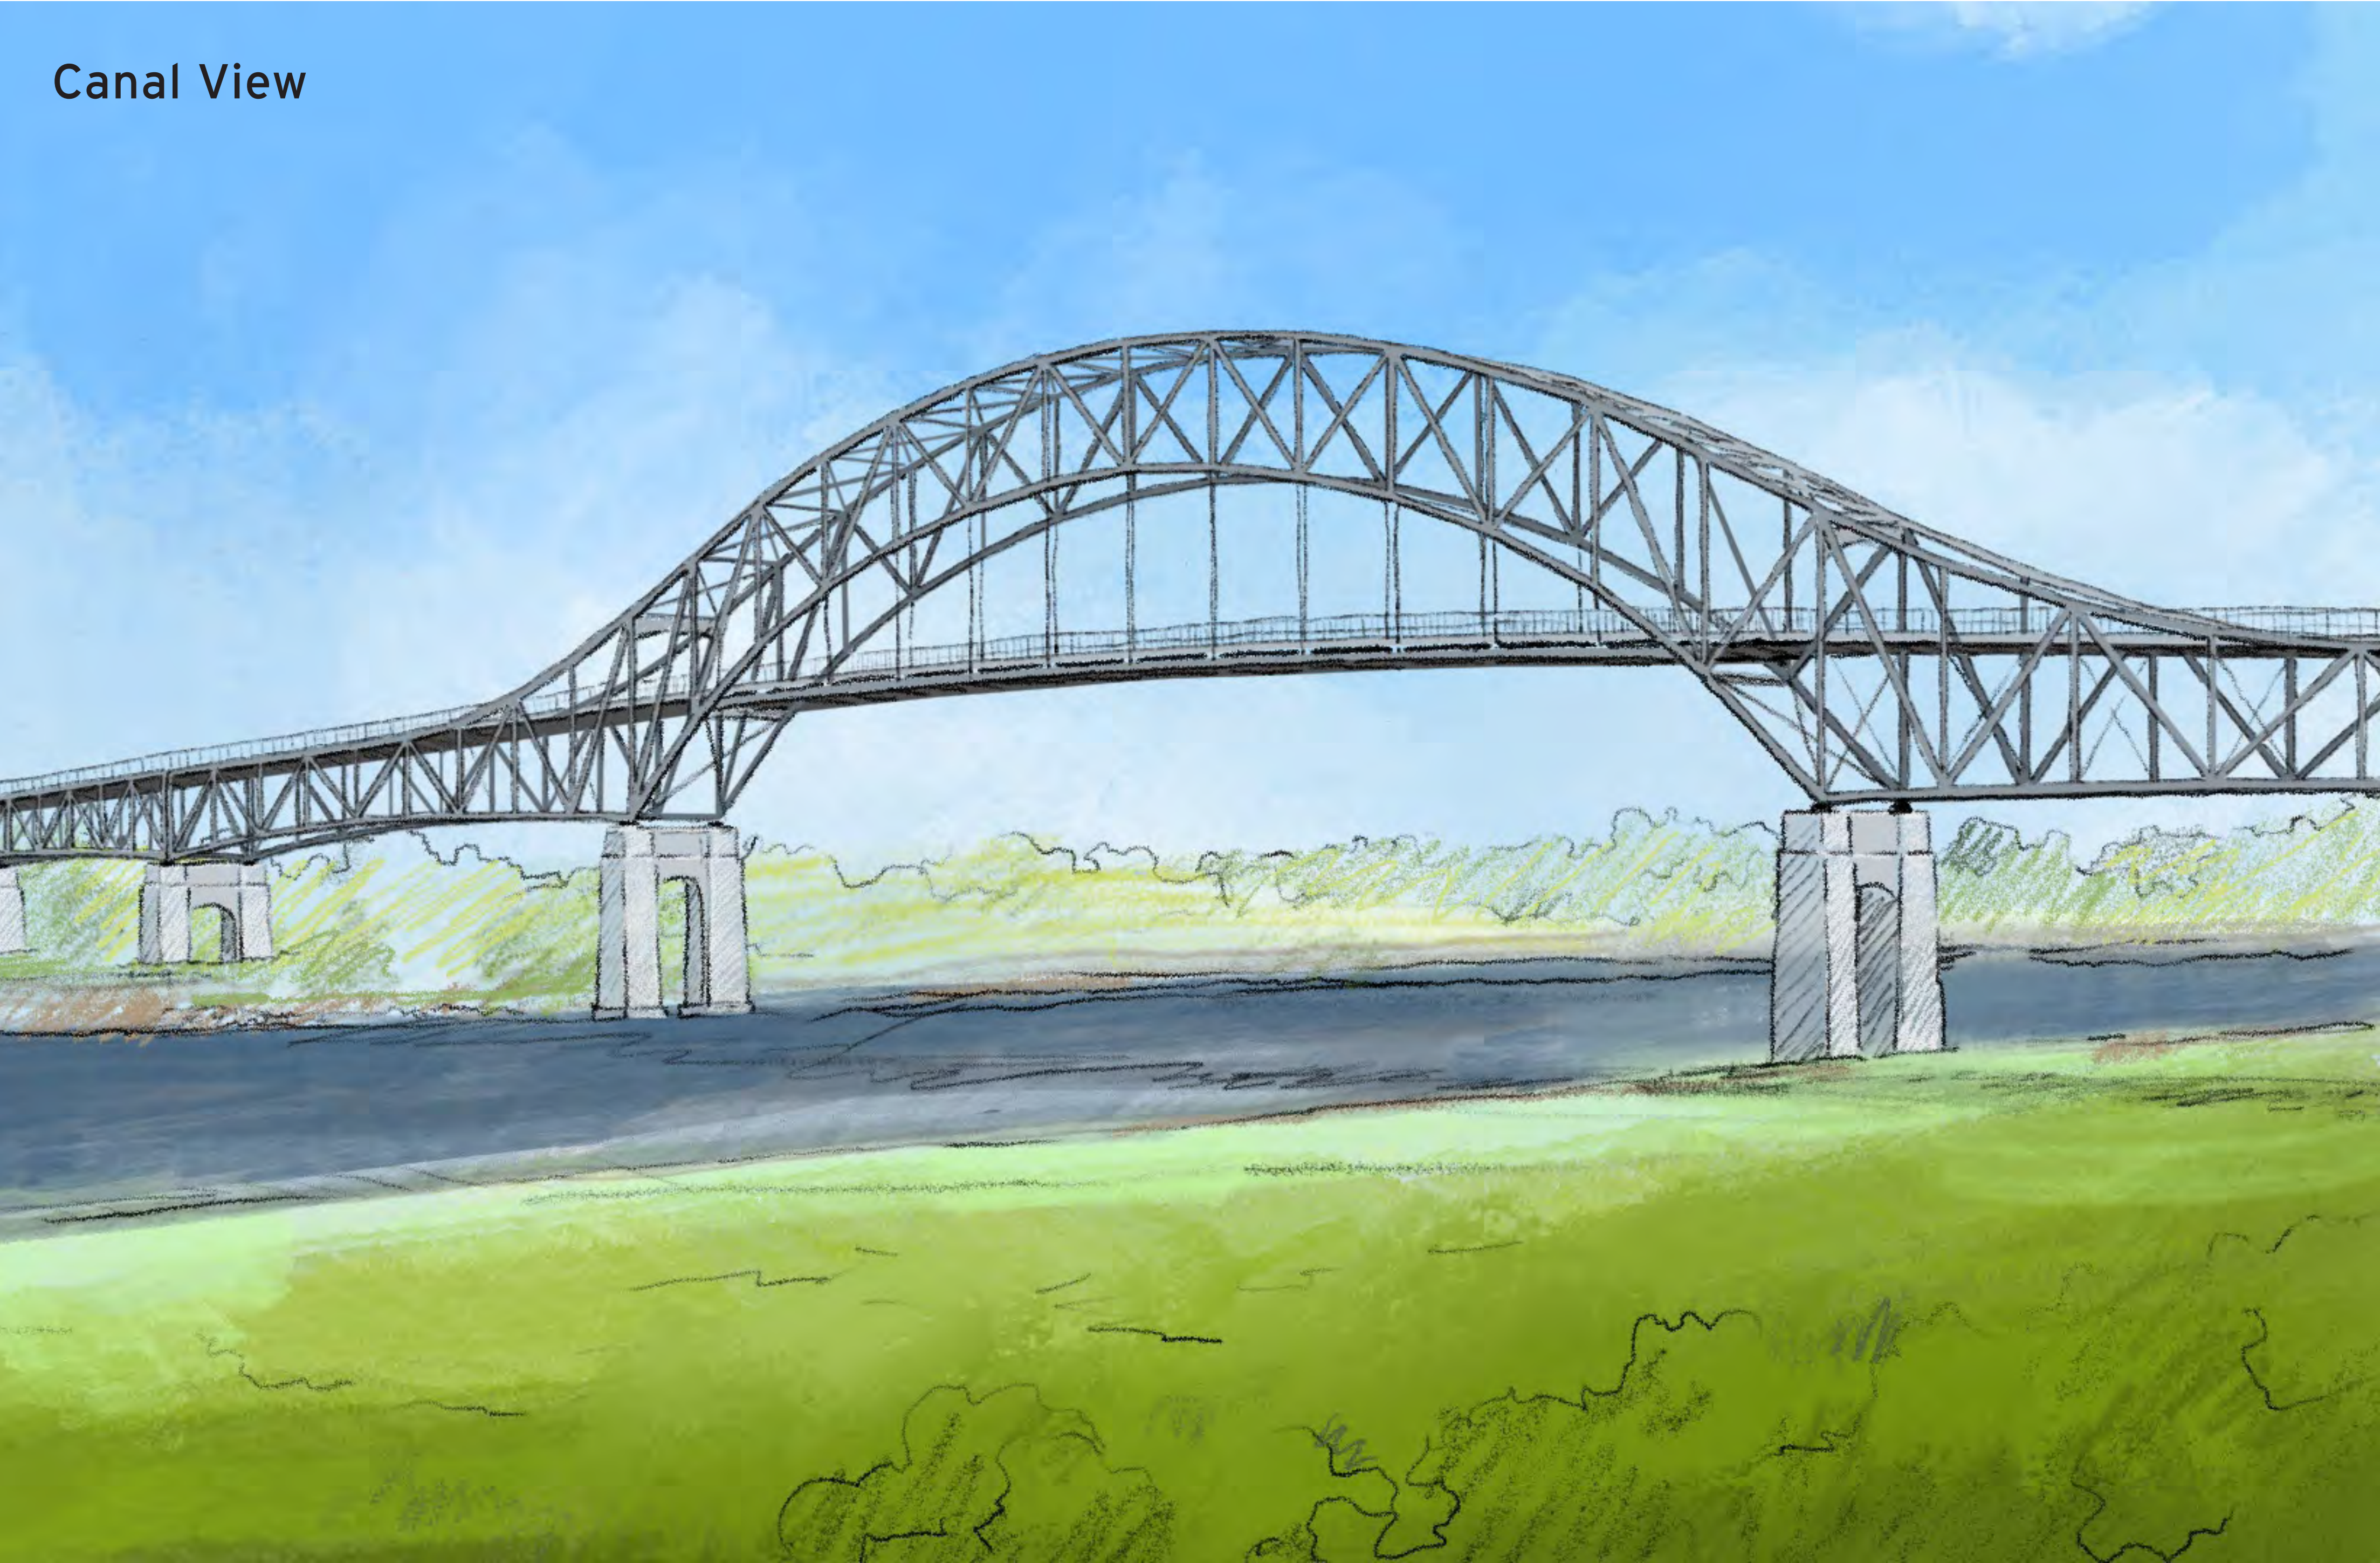



Driver View




Regional Trail Connections

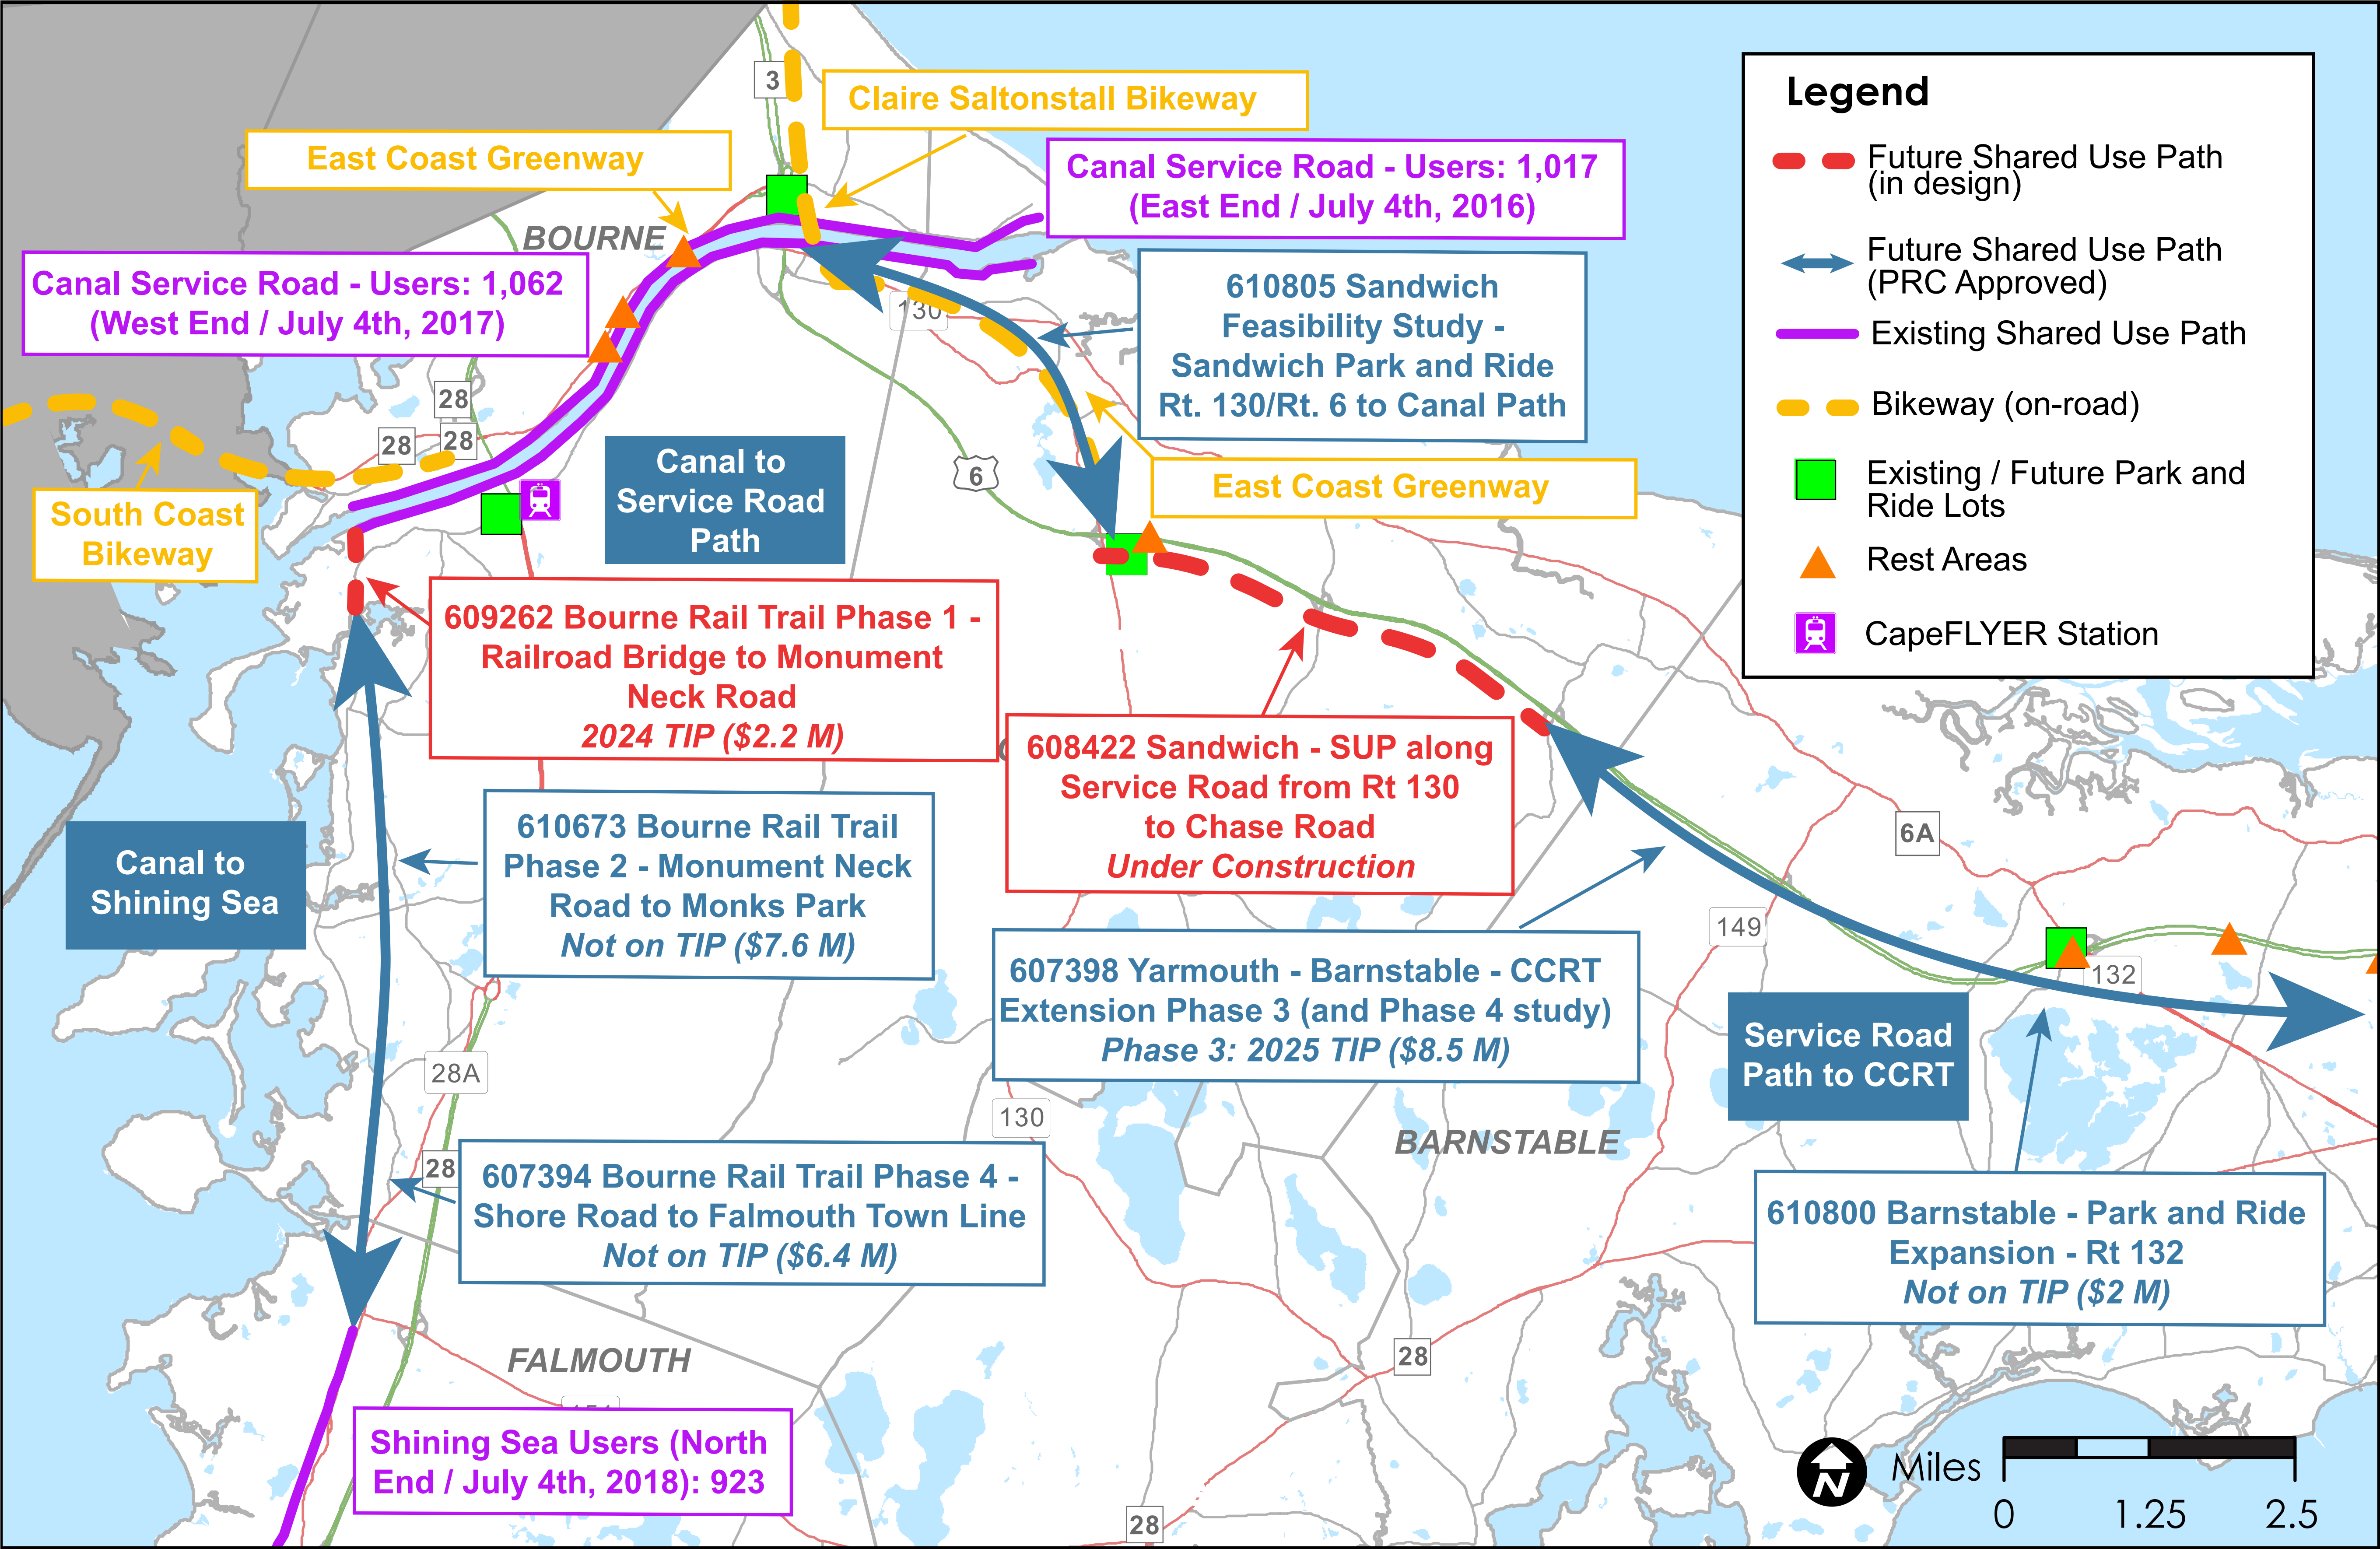


Lane Configuration: Twin Bridges

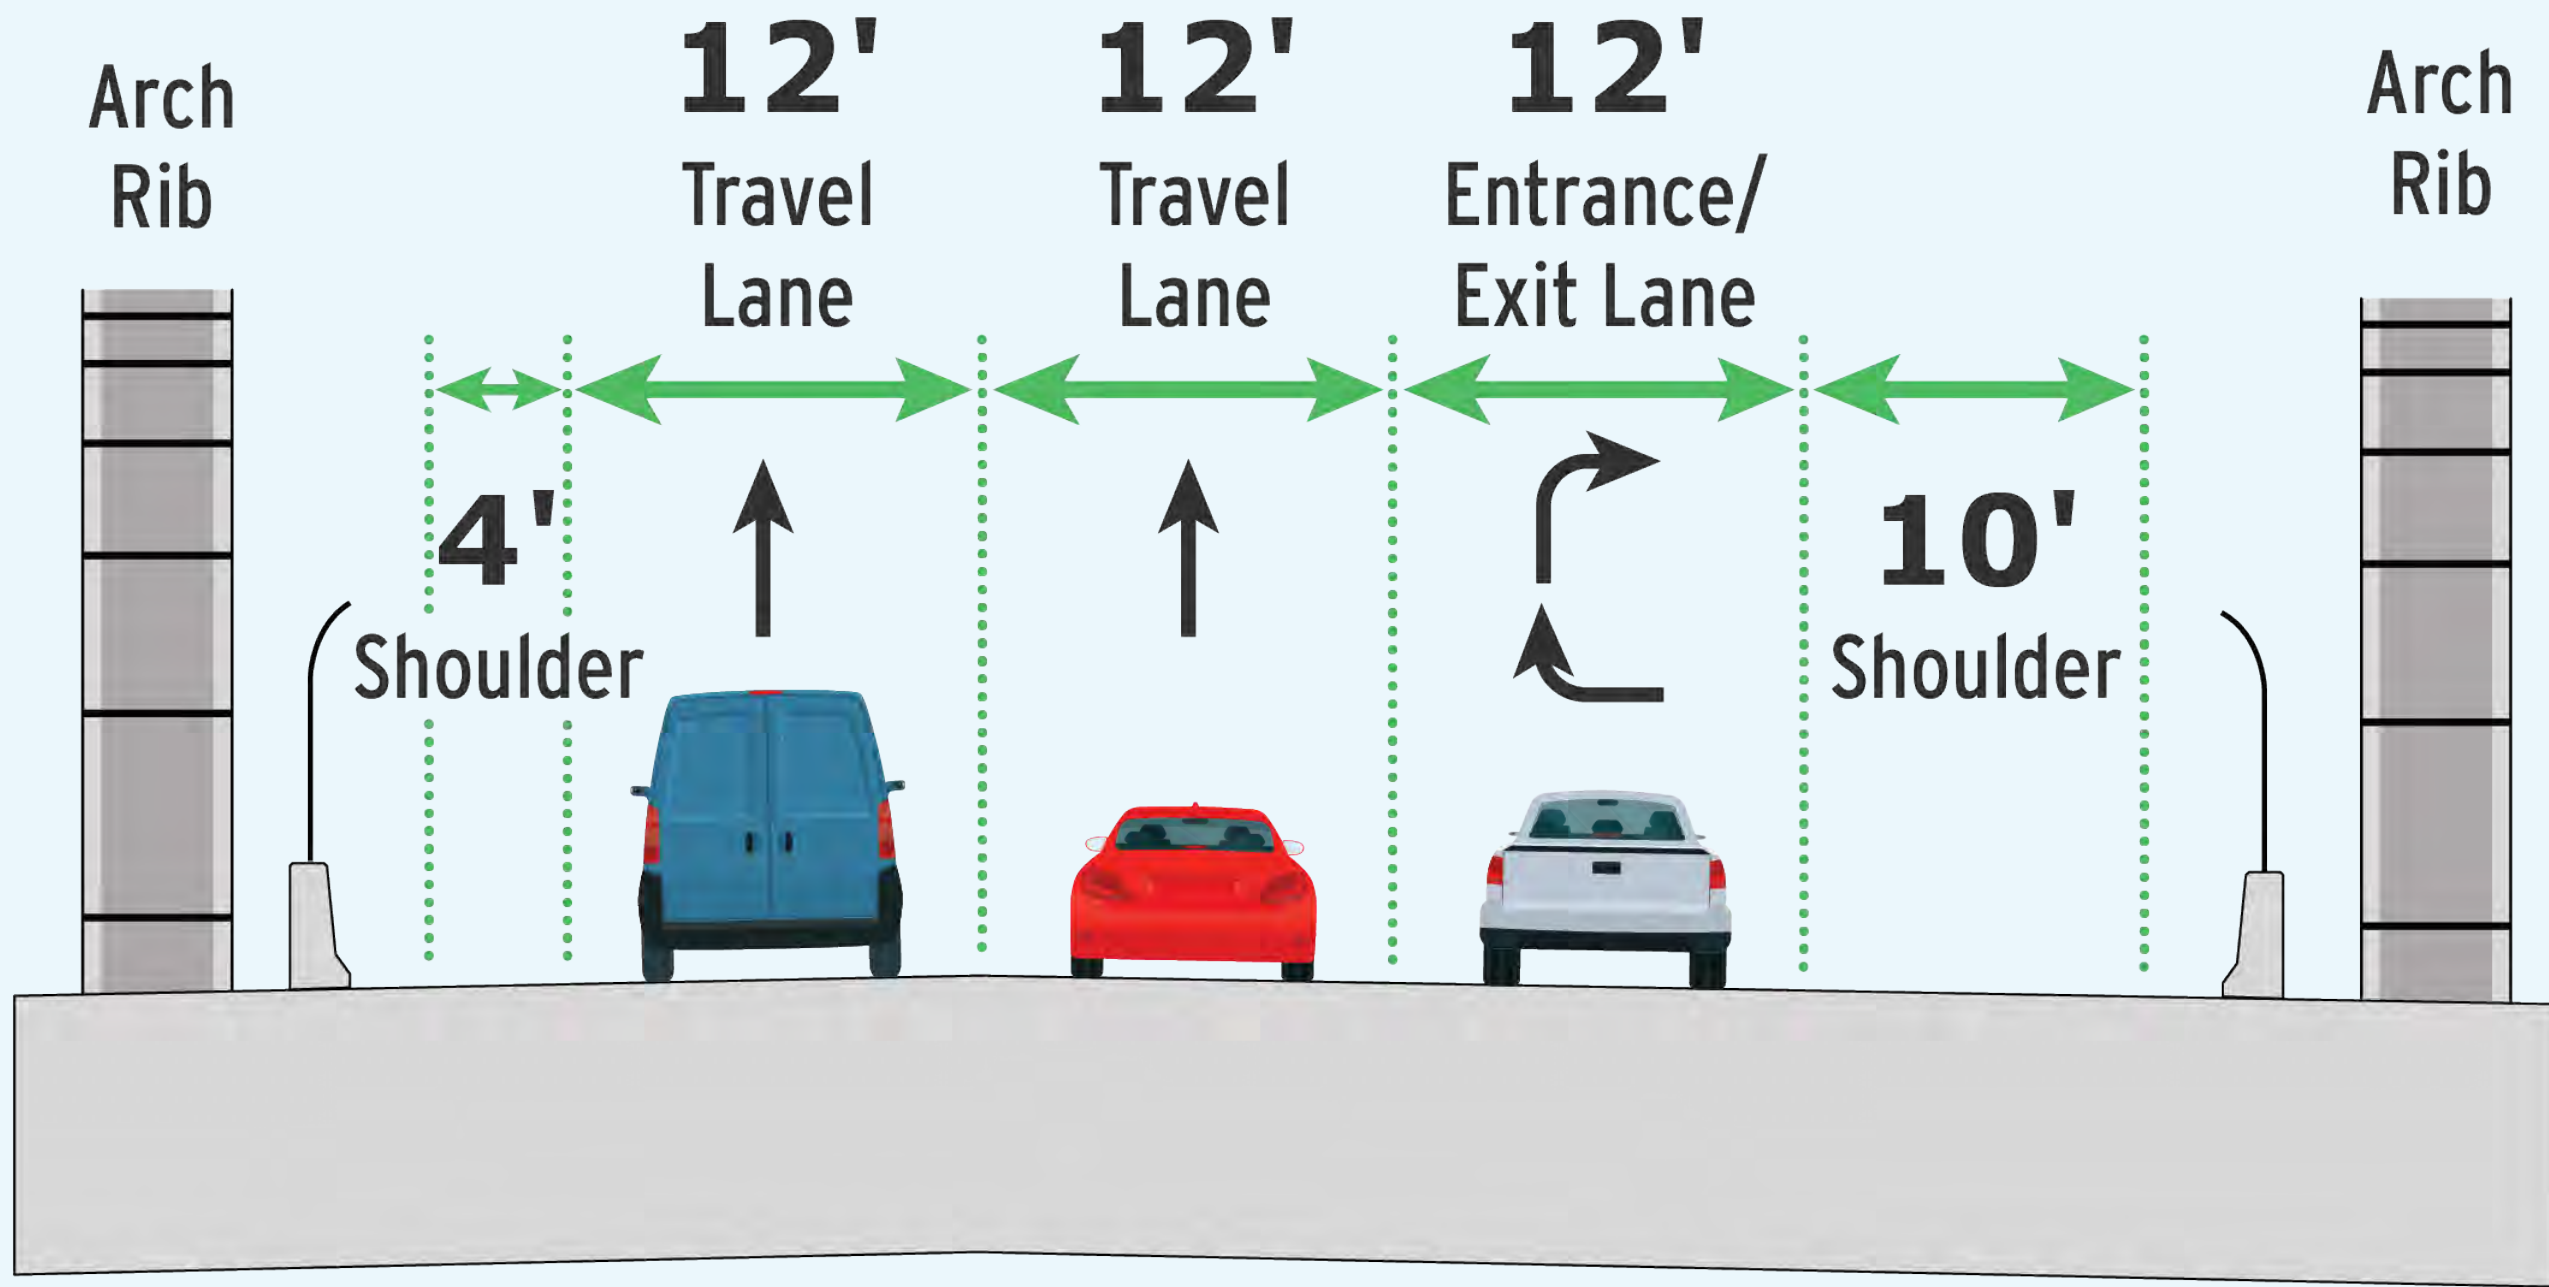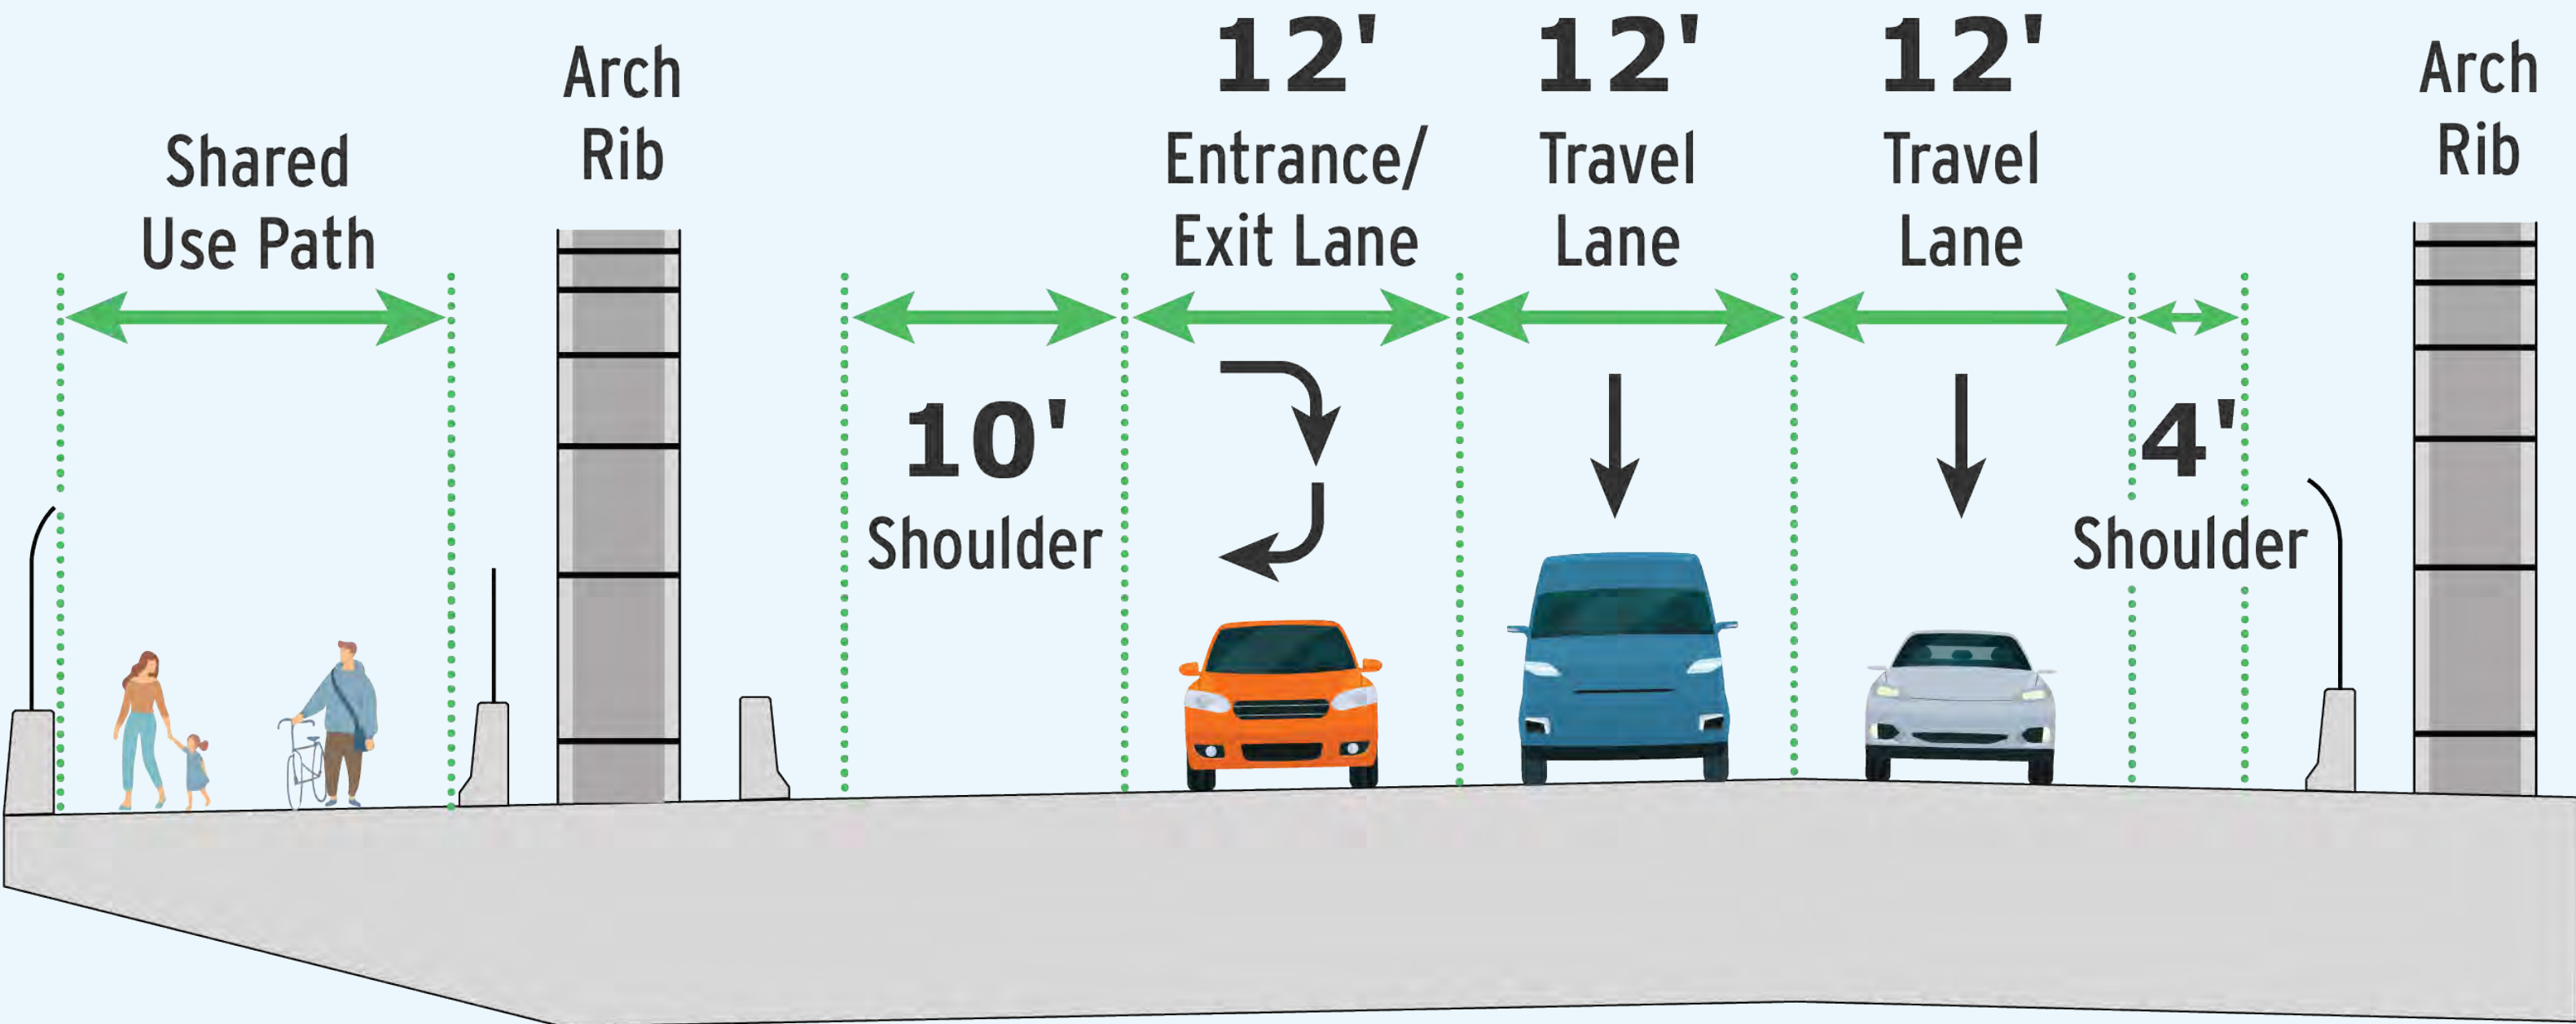



Roadway Grades Existing and Proposed

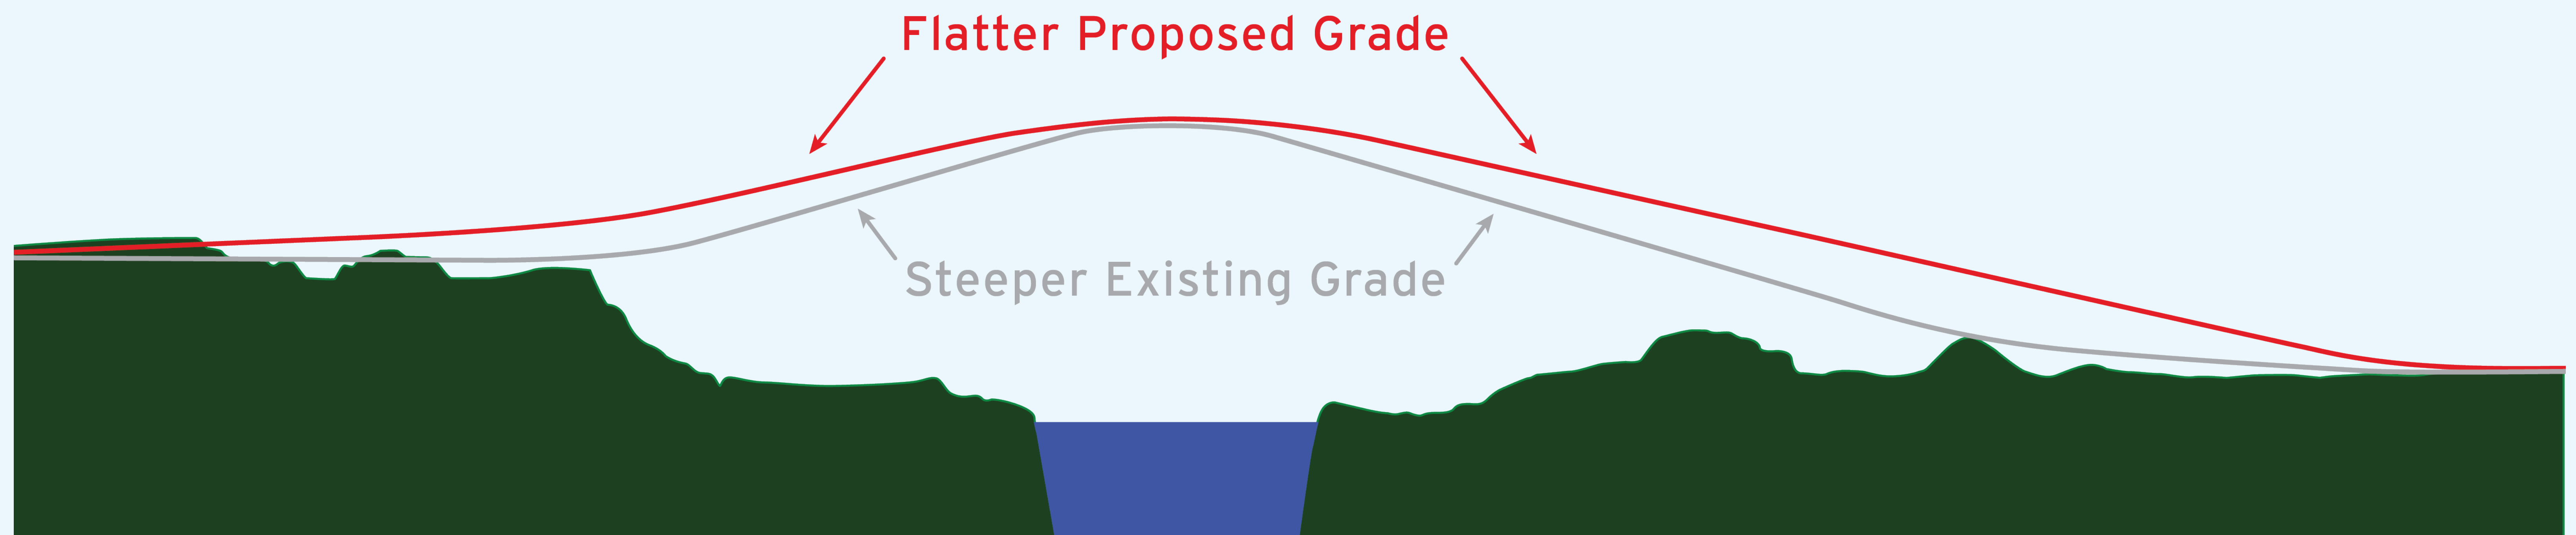



Conceptual Construction Staging: Twin Bridges

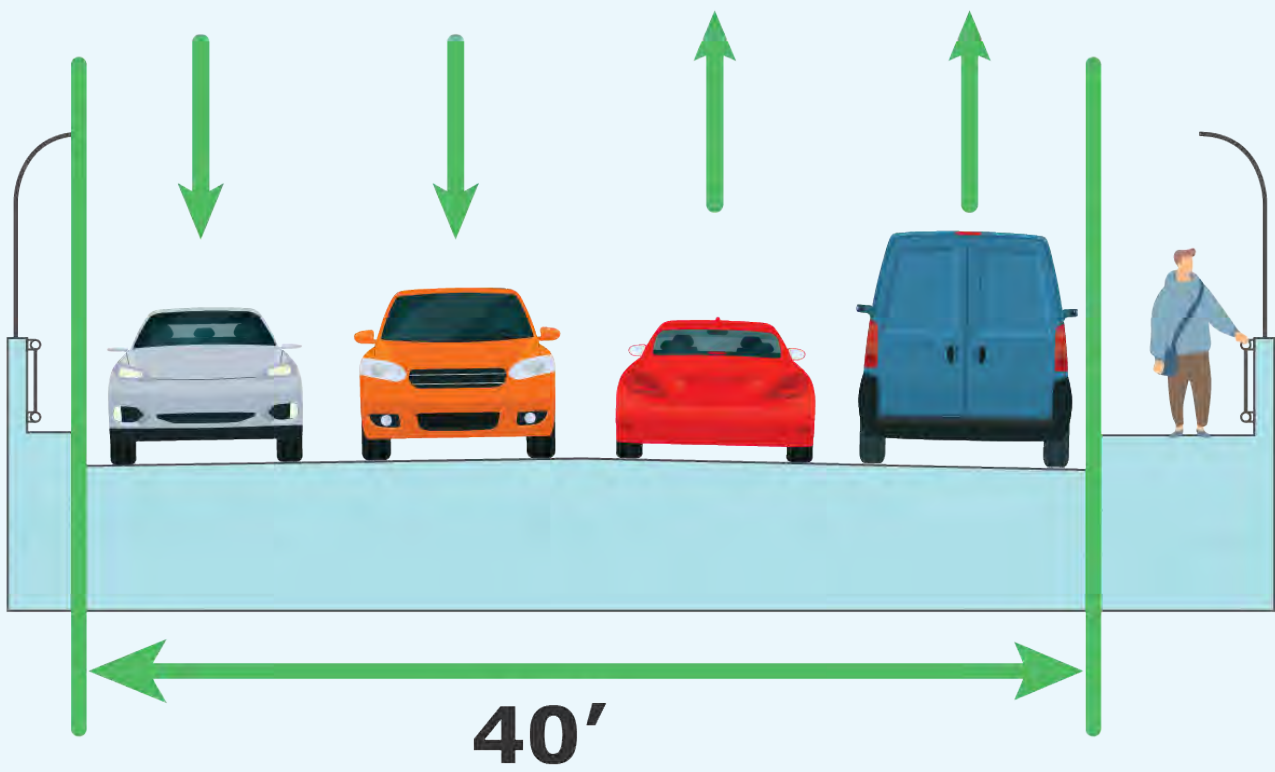

Existing Bridge

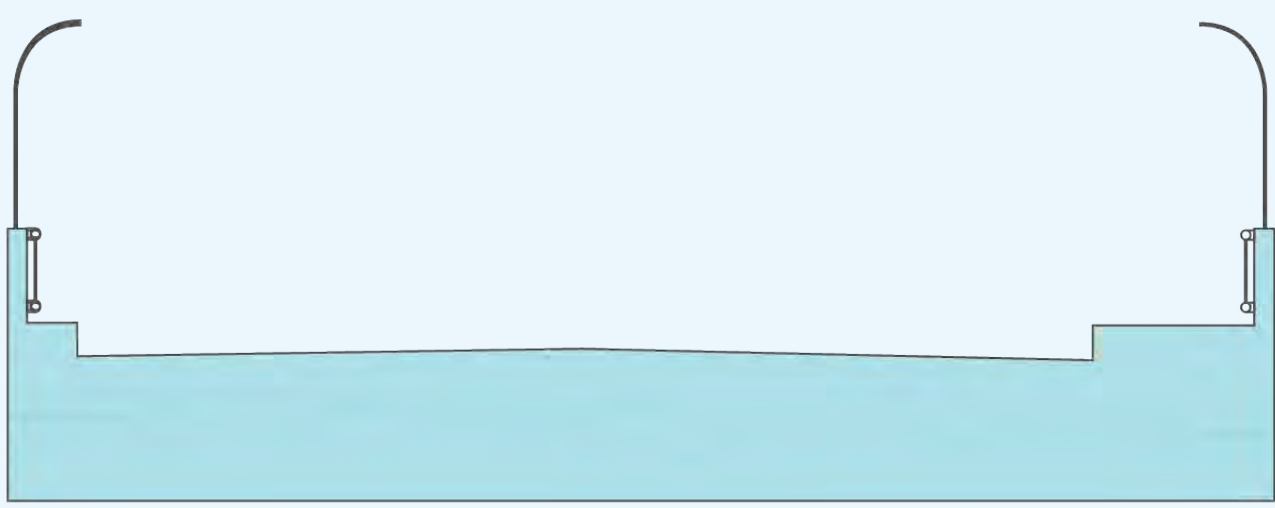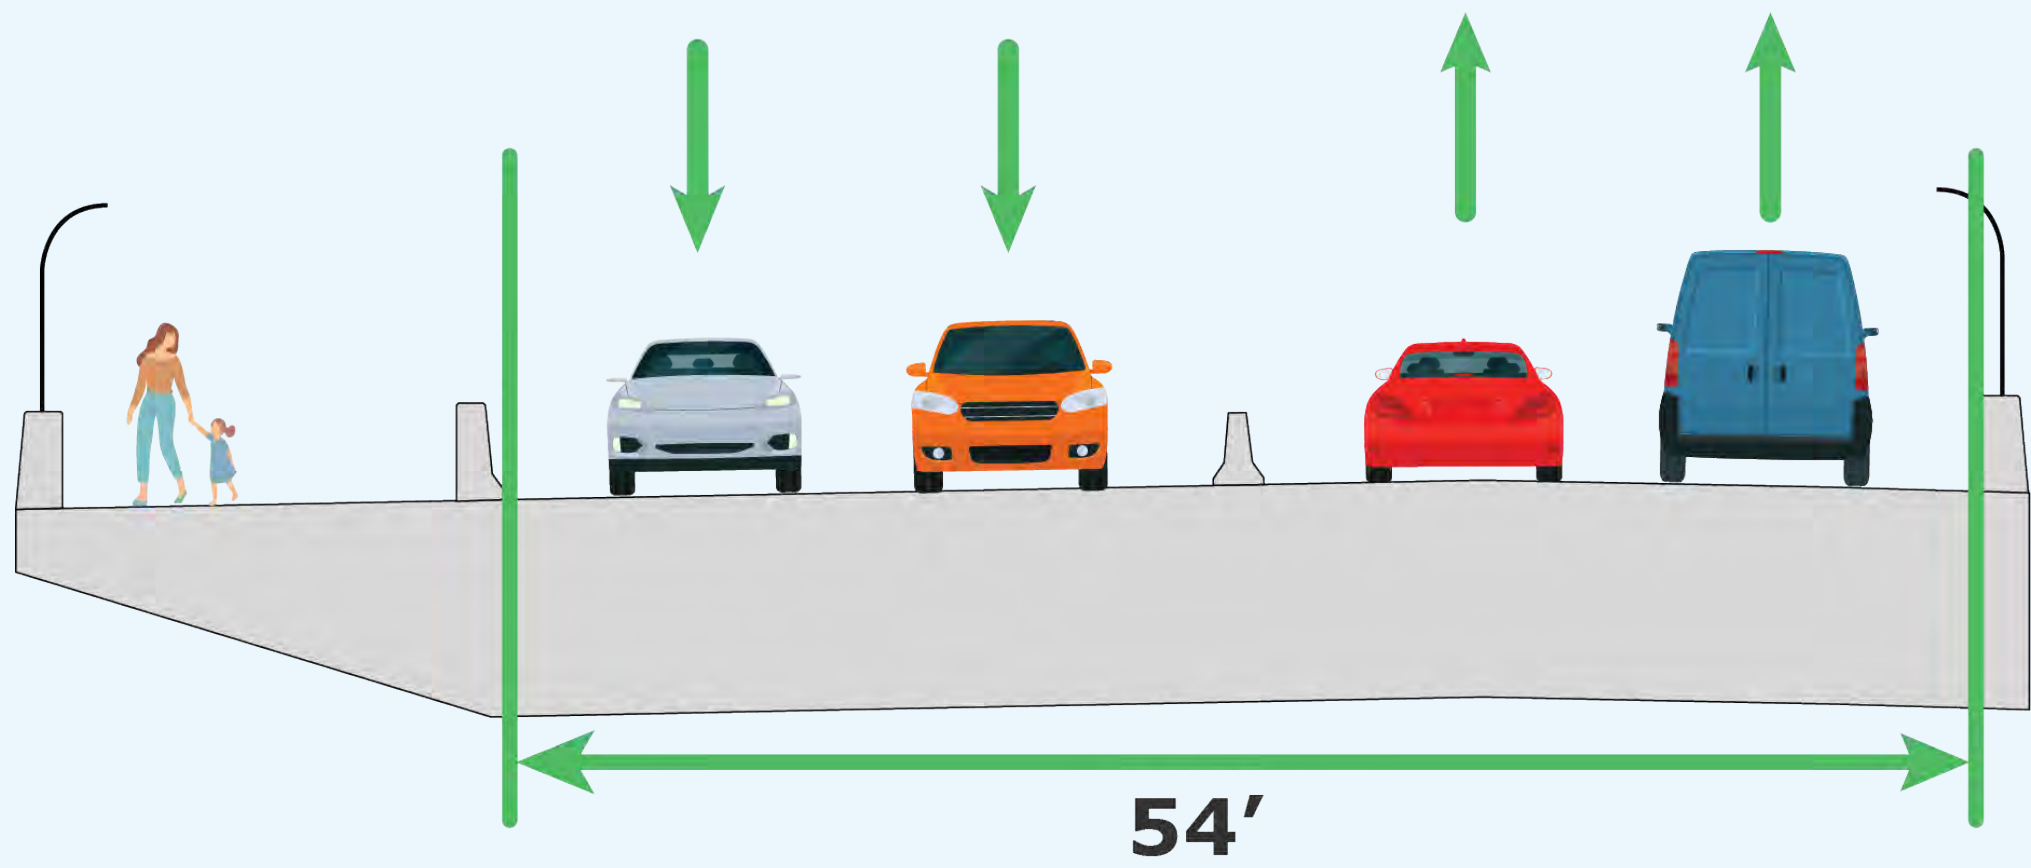

First Bridge With Through Traffic

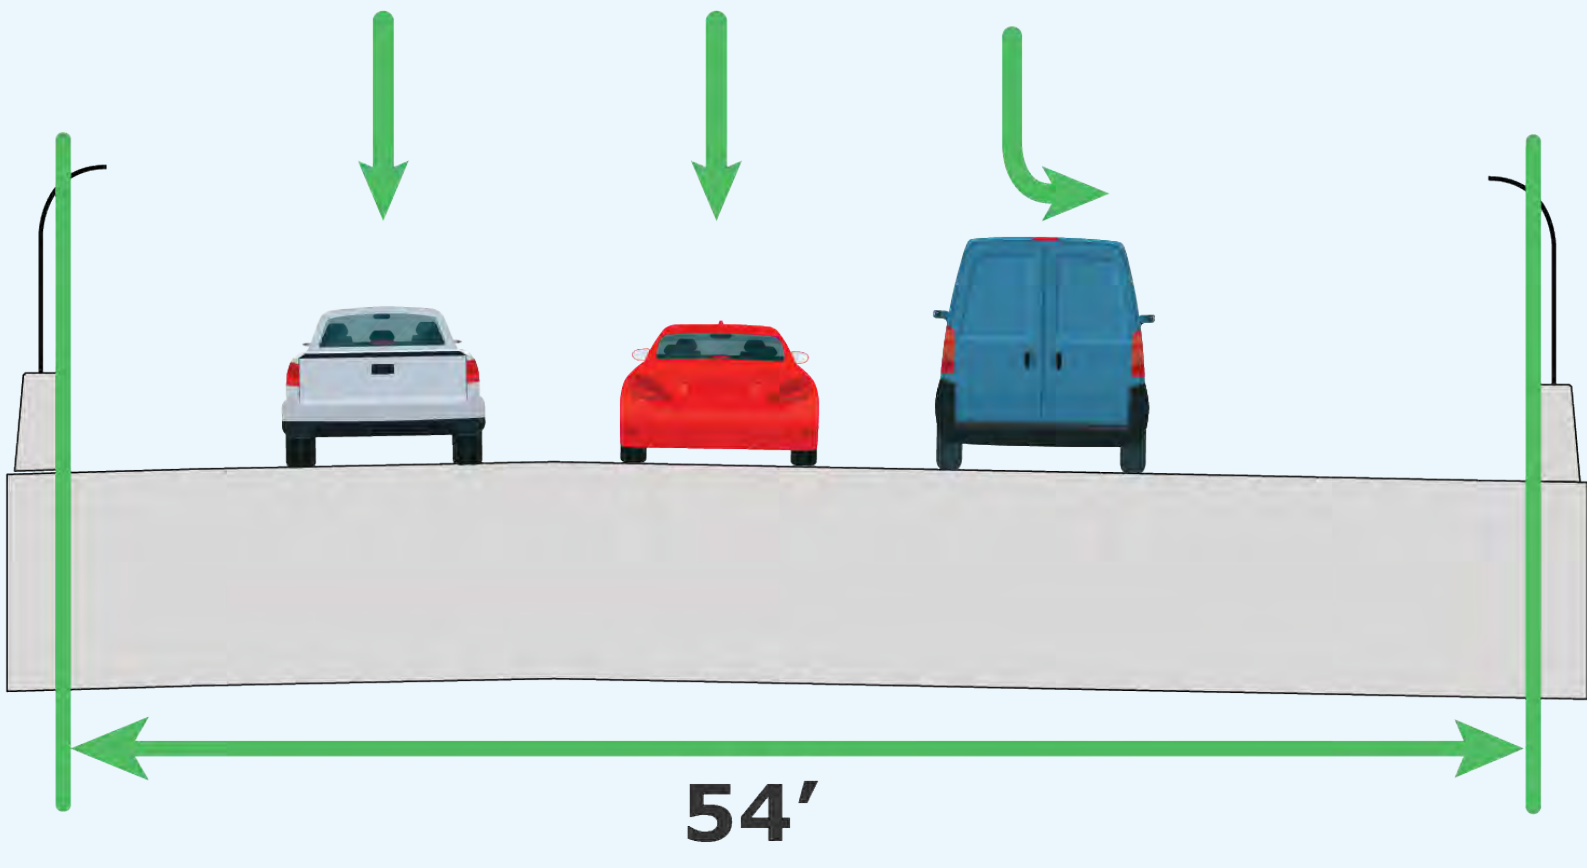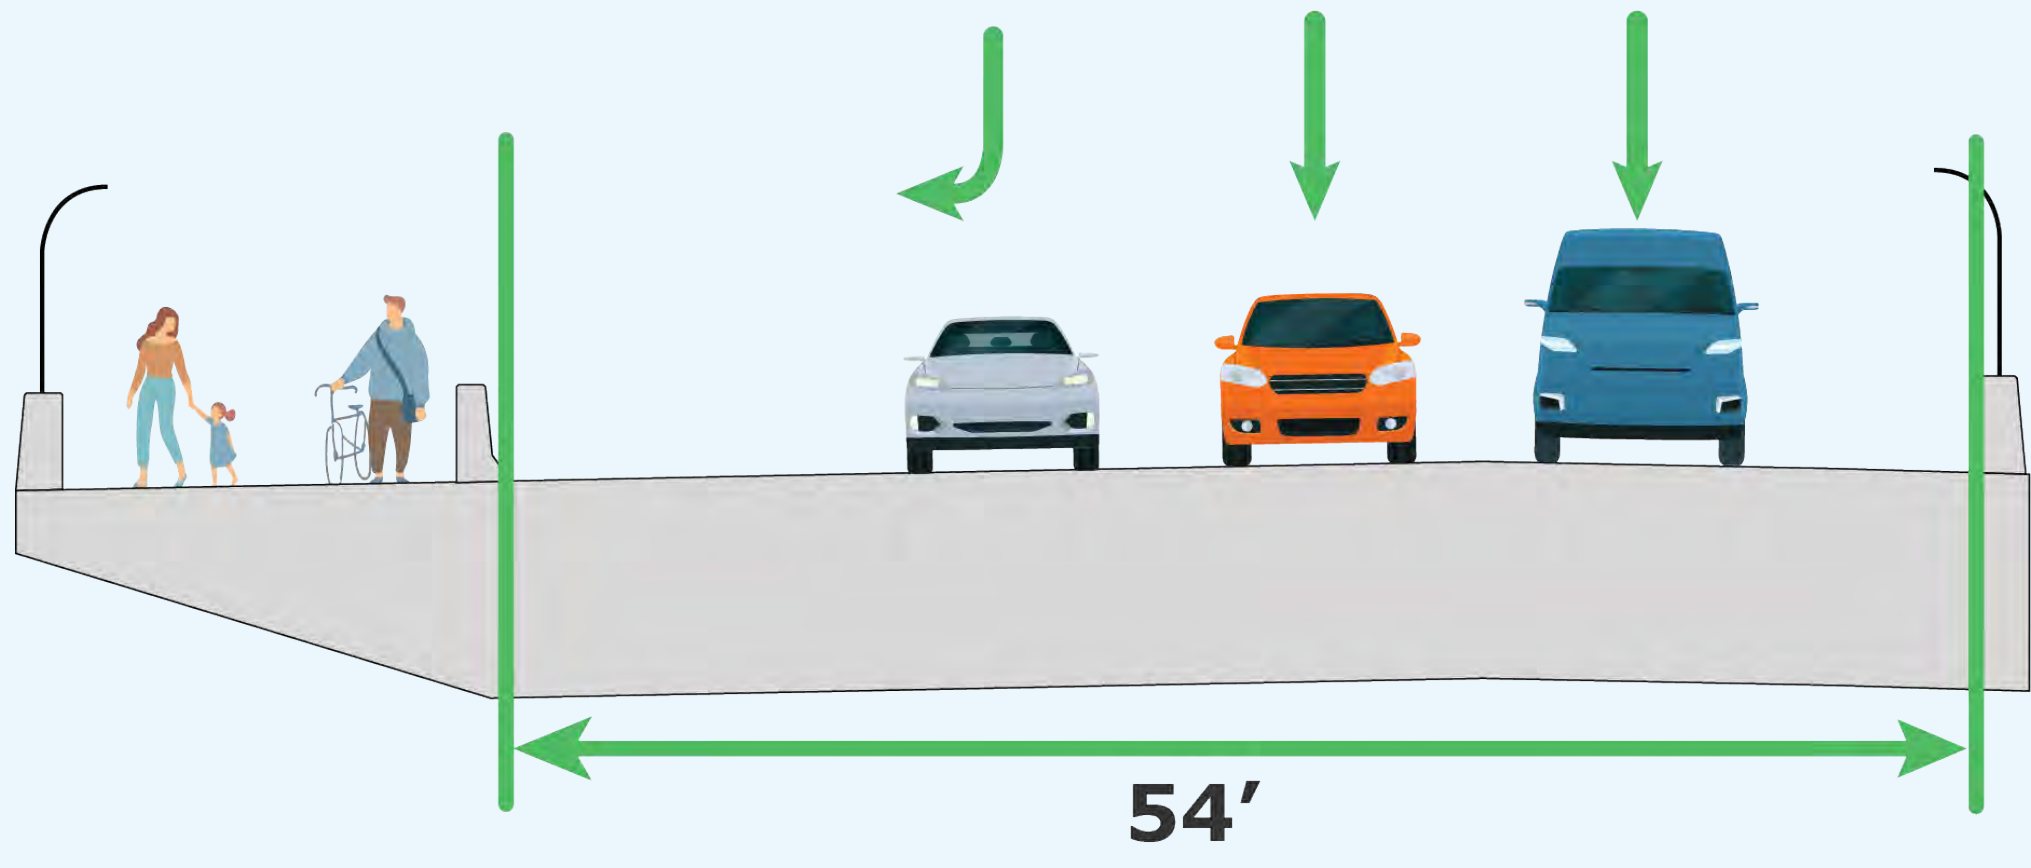

Completed Construction

Entrance/Exit Lanes: The Entrance/Exit lanes provide space for vehicles entering/exiting the mainline roadway to safely weave into the through travel lane/onto the exit ramp.



Legend

- Through Traffic
- On Traffic
- Off Traffic