


# Board Interpretation - PVC for Mixed Use Installation Scenarios

## enacted 05-29-2013

PVC piping is allowed in buildings 10 stories or less. The number of stories as determined on the Building Permit / Card

**Example 1:** A building is 9 levels above grade and 2 levels of parking below grade. The Building Permit lists the building as 11 stories. **NOTE:** No PVC may be used.  
**Example 2:** In the same scenario as above, the Building Permits lists the building as 9 stories. **NOTE:** PVC is allowed

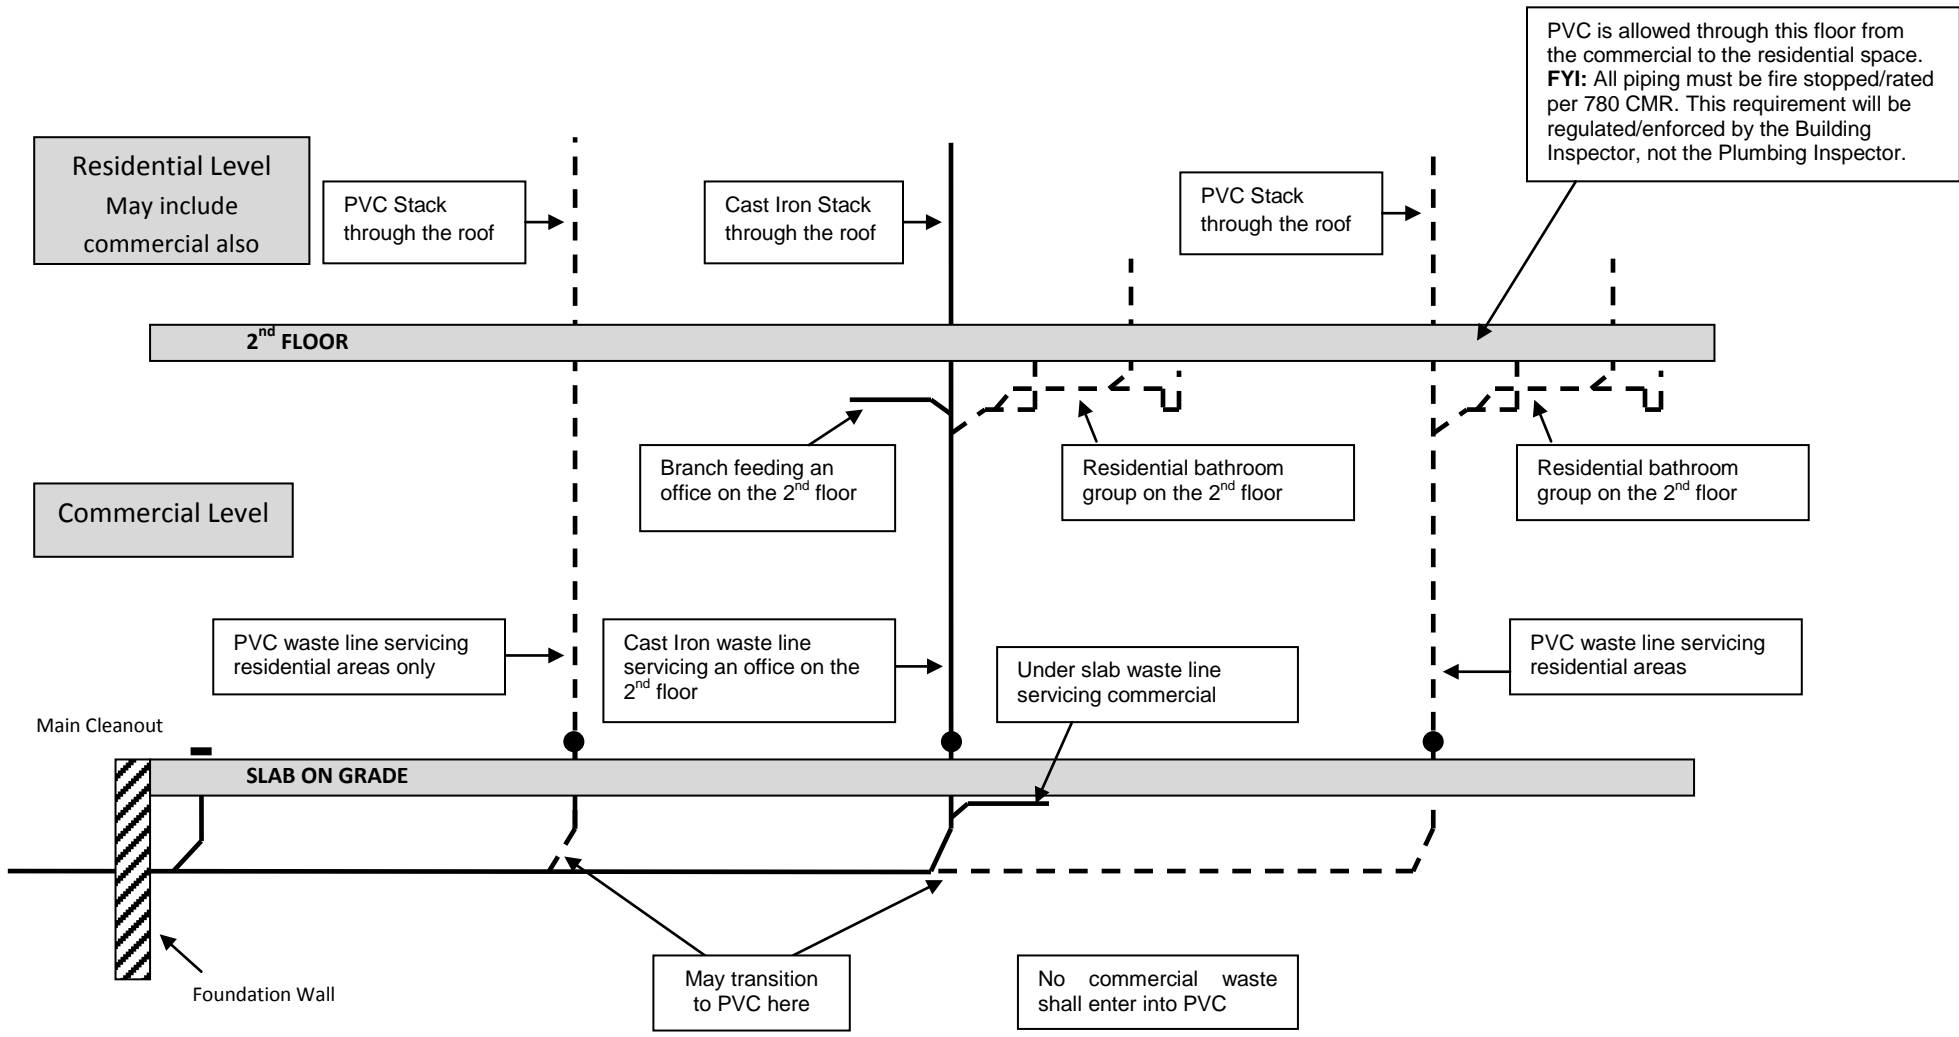

KEY	
Cast Iron/Copper:	————
PVC:	- - - -