



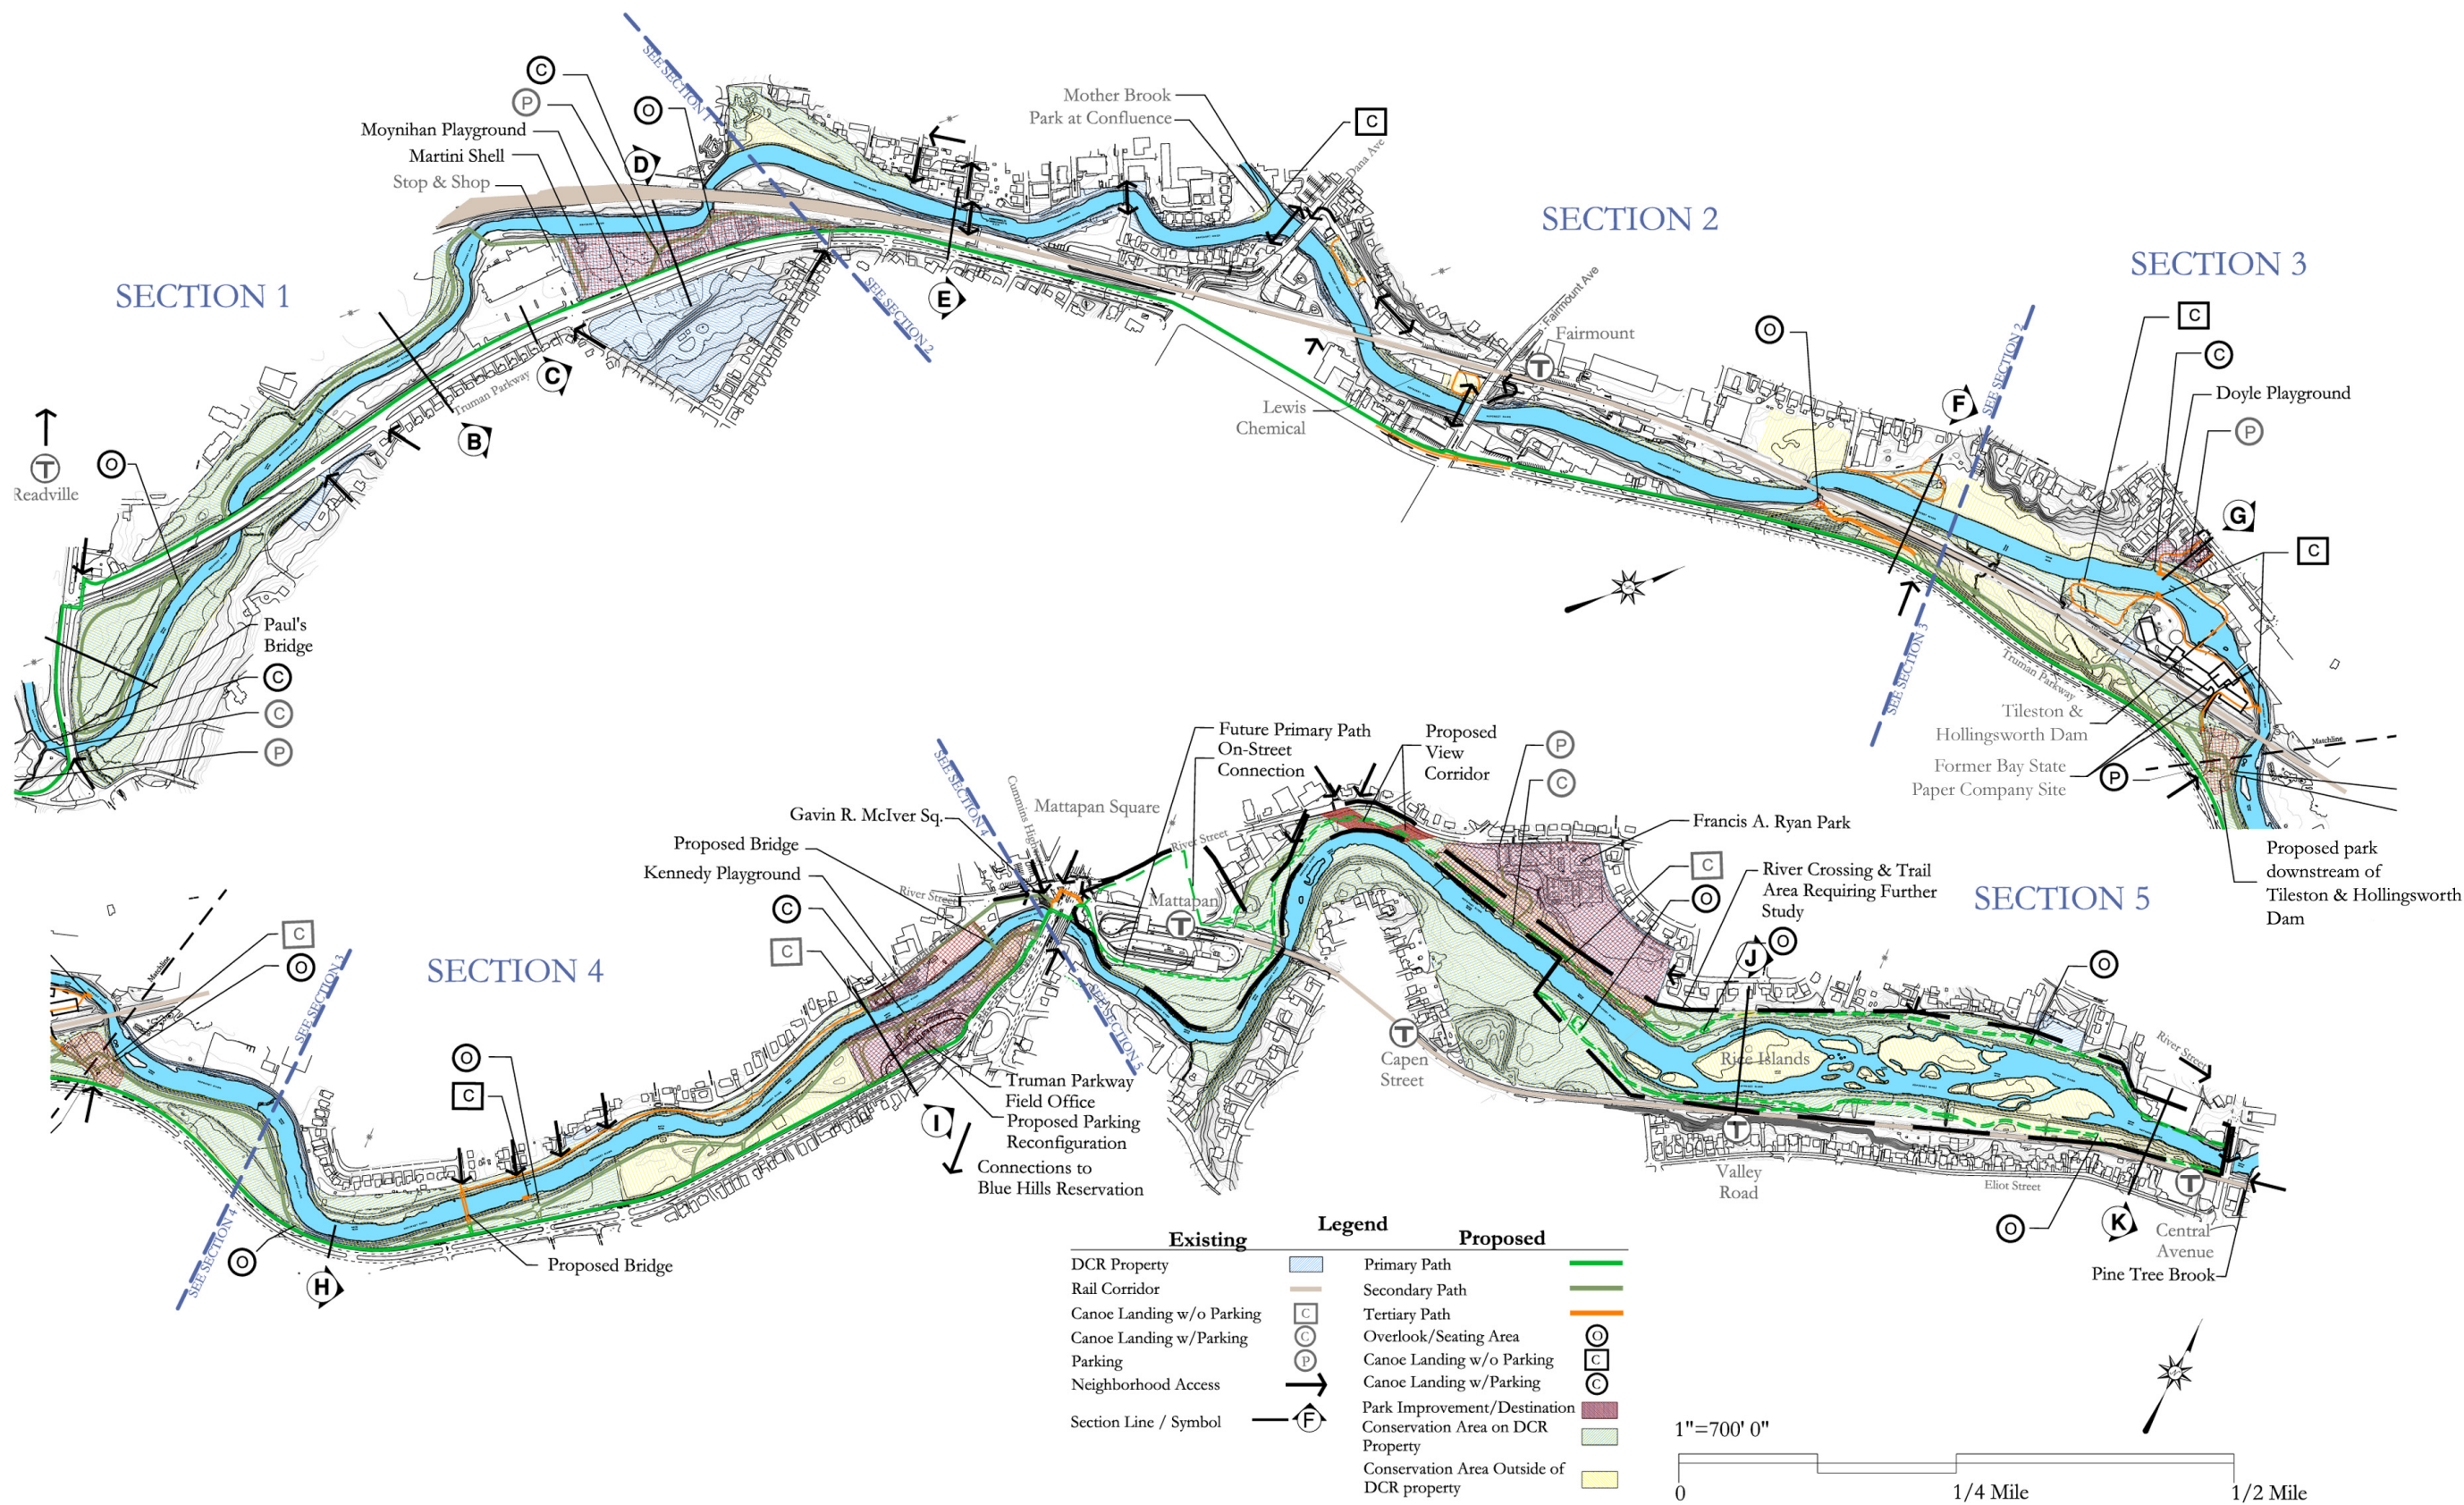

Master Plan: section lines refer to sections on pages 30 to 32


Representative Sections

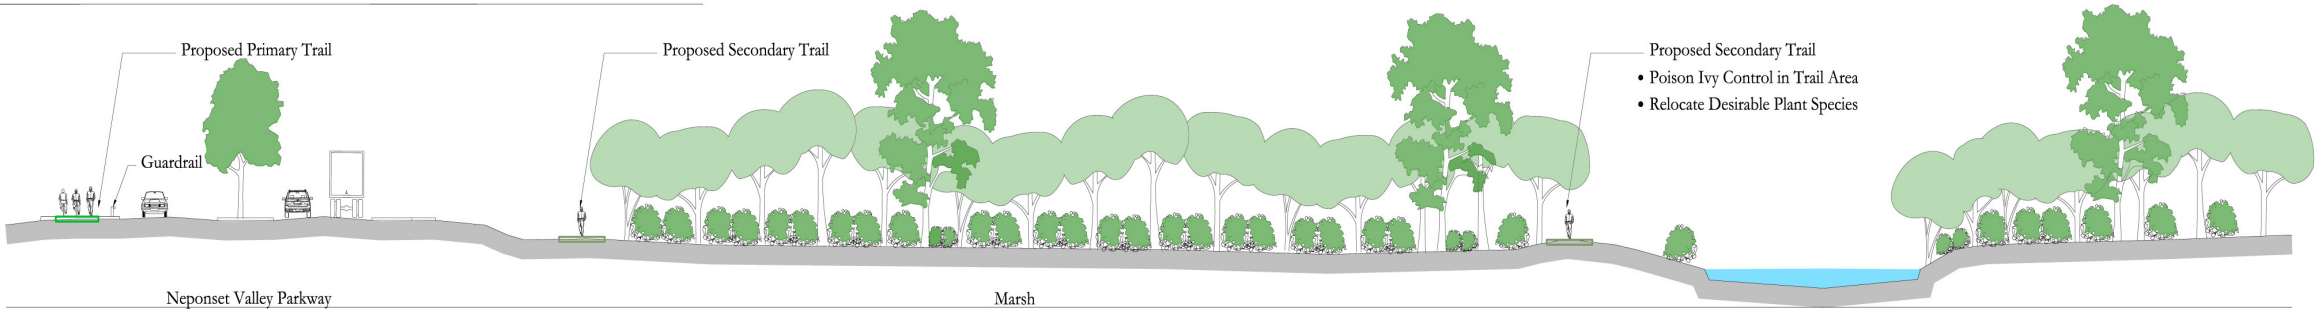


SECTION A - WETLAND AT PAULS BRIDGE




SECTION B - UPRIVER OF STOP AND SHOP

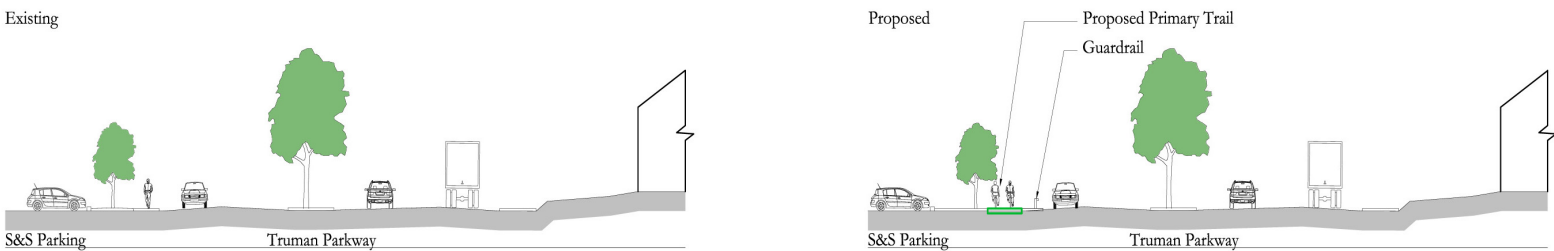


SECTION C - STOP AND SHOP PARKING LOT

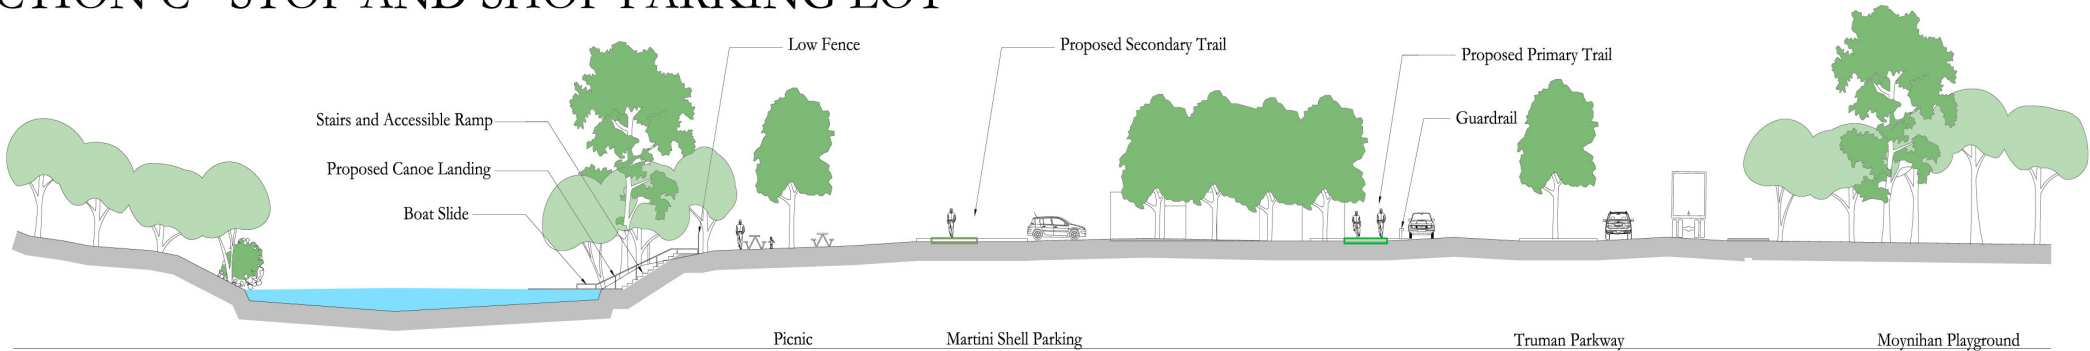


SECTION D - MARTINI SHELL

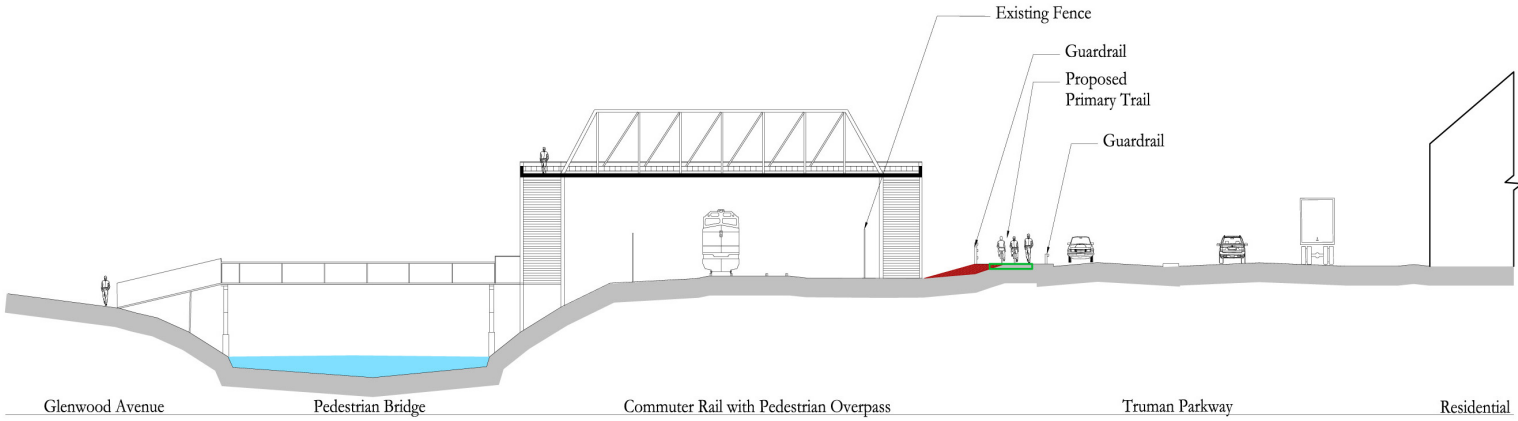

SECTION E - RAILROAD CROSSING

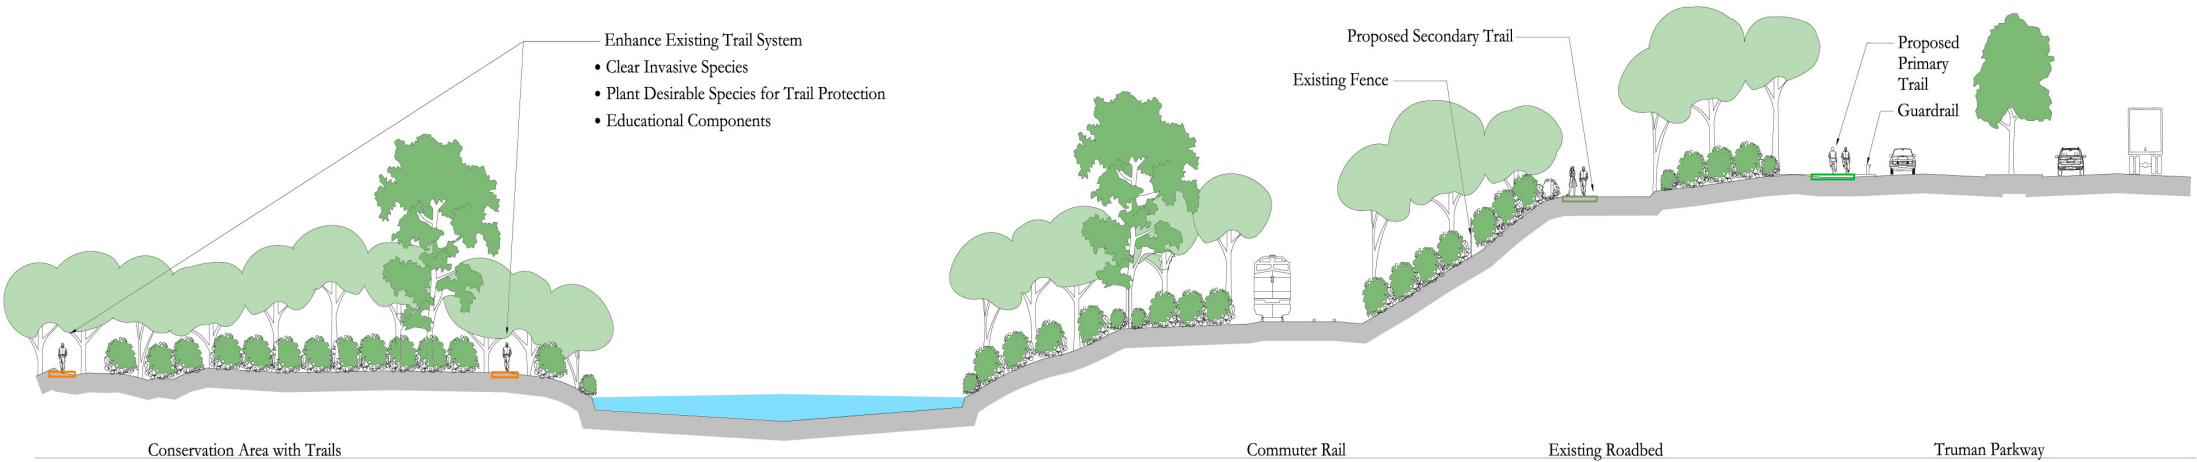


SECTION F - CONSERVATION SECTION

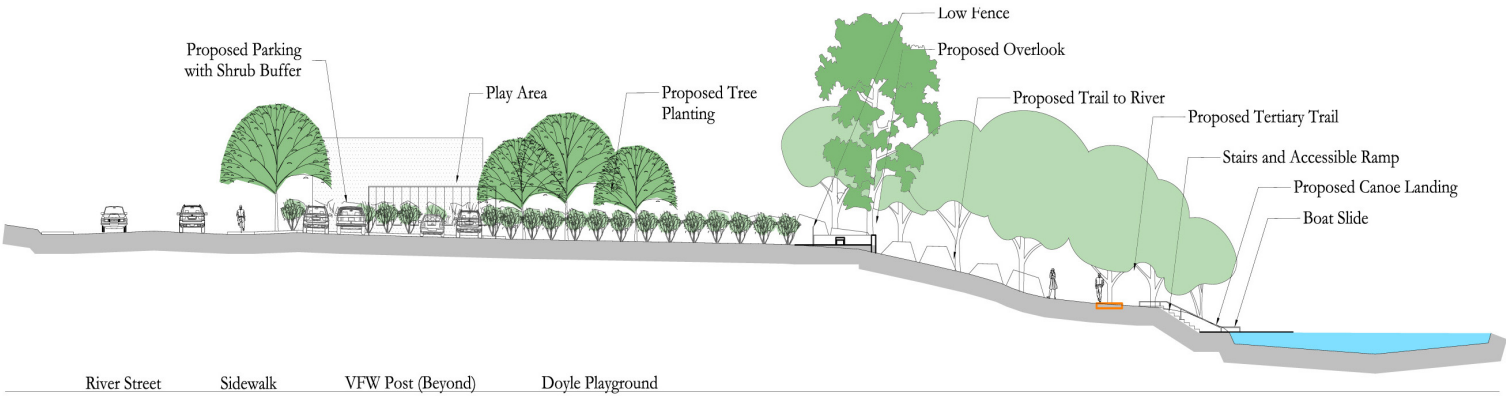


SECTION G - DOYLE PLAYGROUND



SECTION I - KENNEDY PLGD/TRUMAN PARKWAY FIELD OFFICE

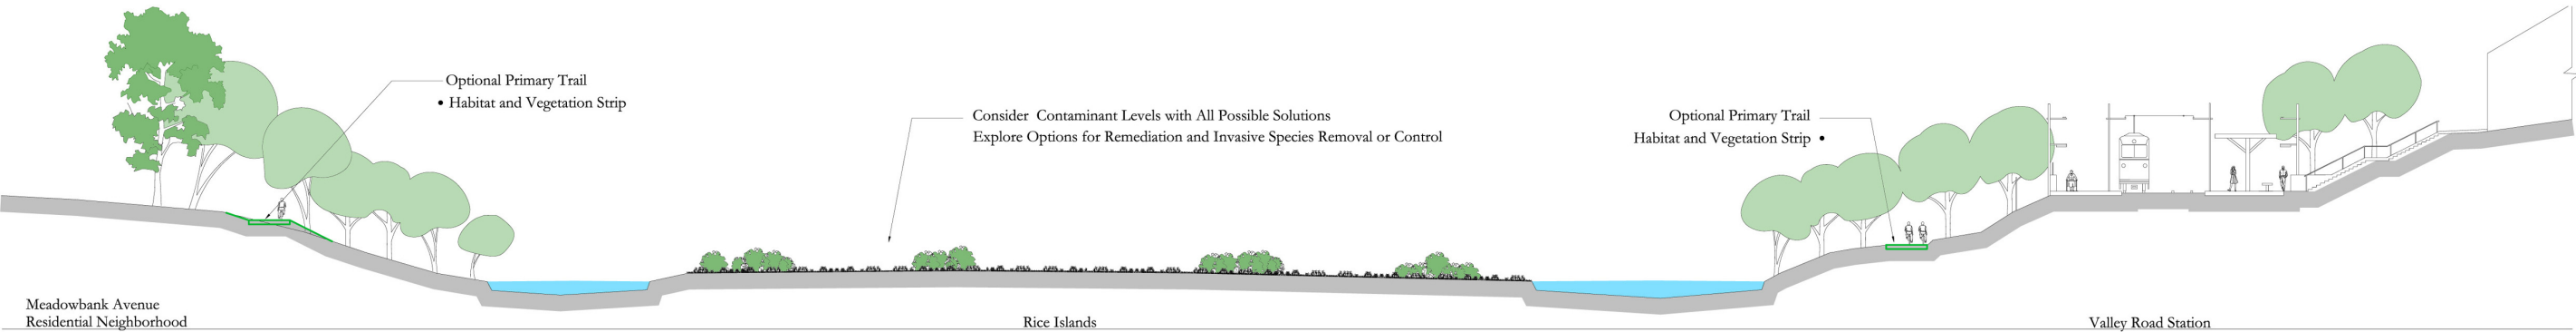

SECTION J - RICE ISLANDS

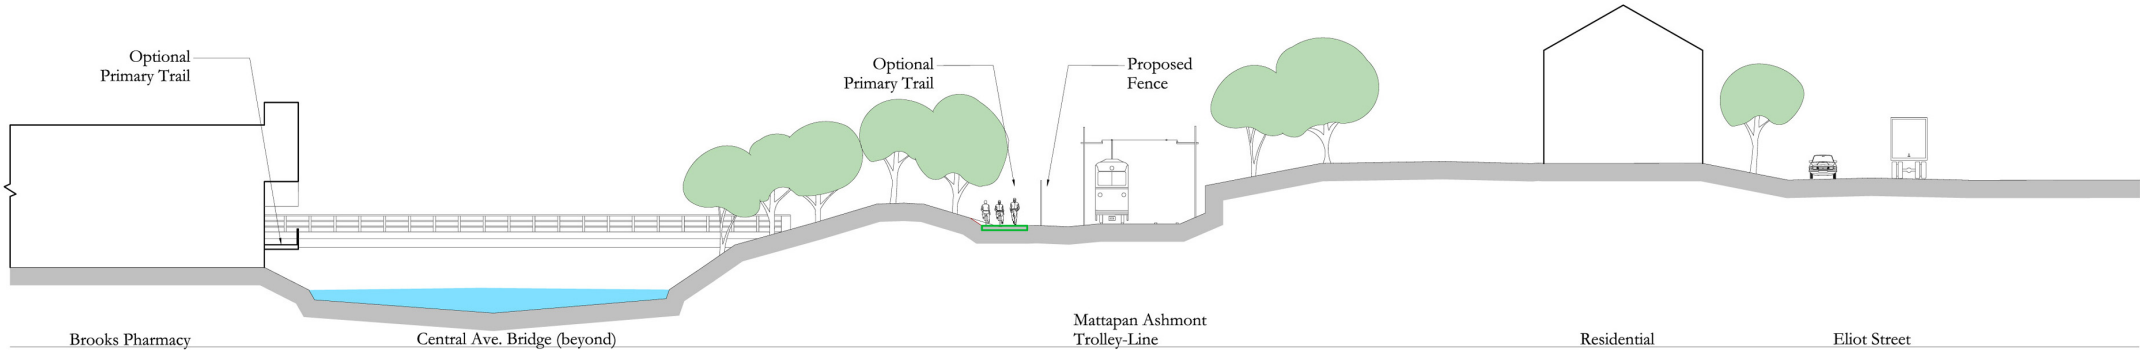

SECTION K - RIVERWAY PLAZA