



LOWER SCHOOL - 133 HANCOCK STREET




LOWER SCHOOL - 133 HANCOCK STREET
EXISTING BWSC SEWER EASEMENT

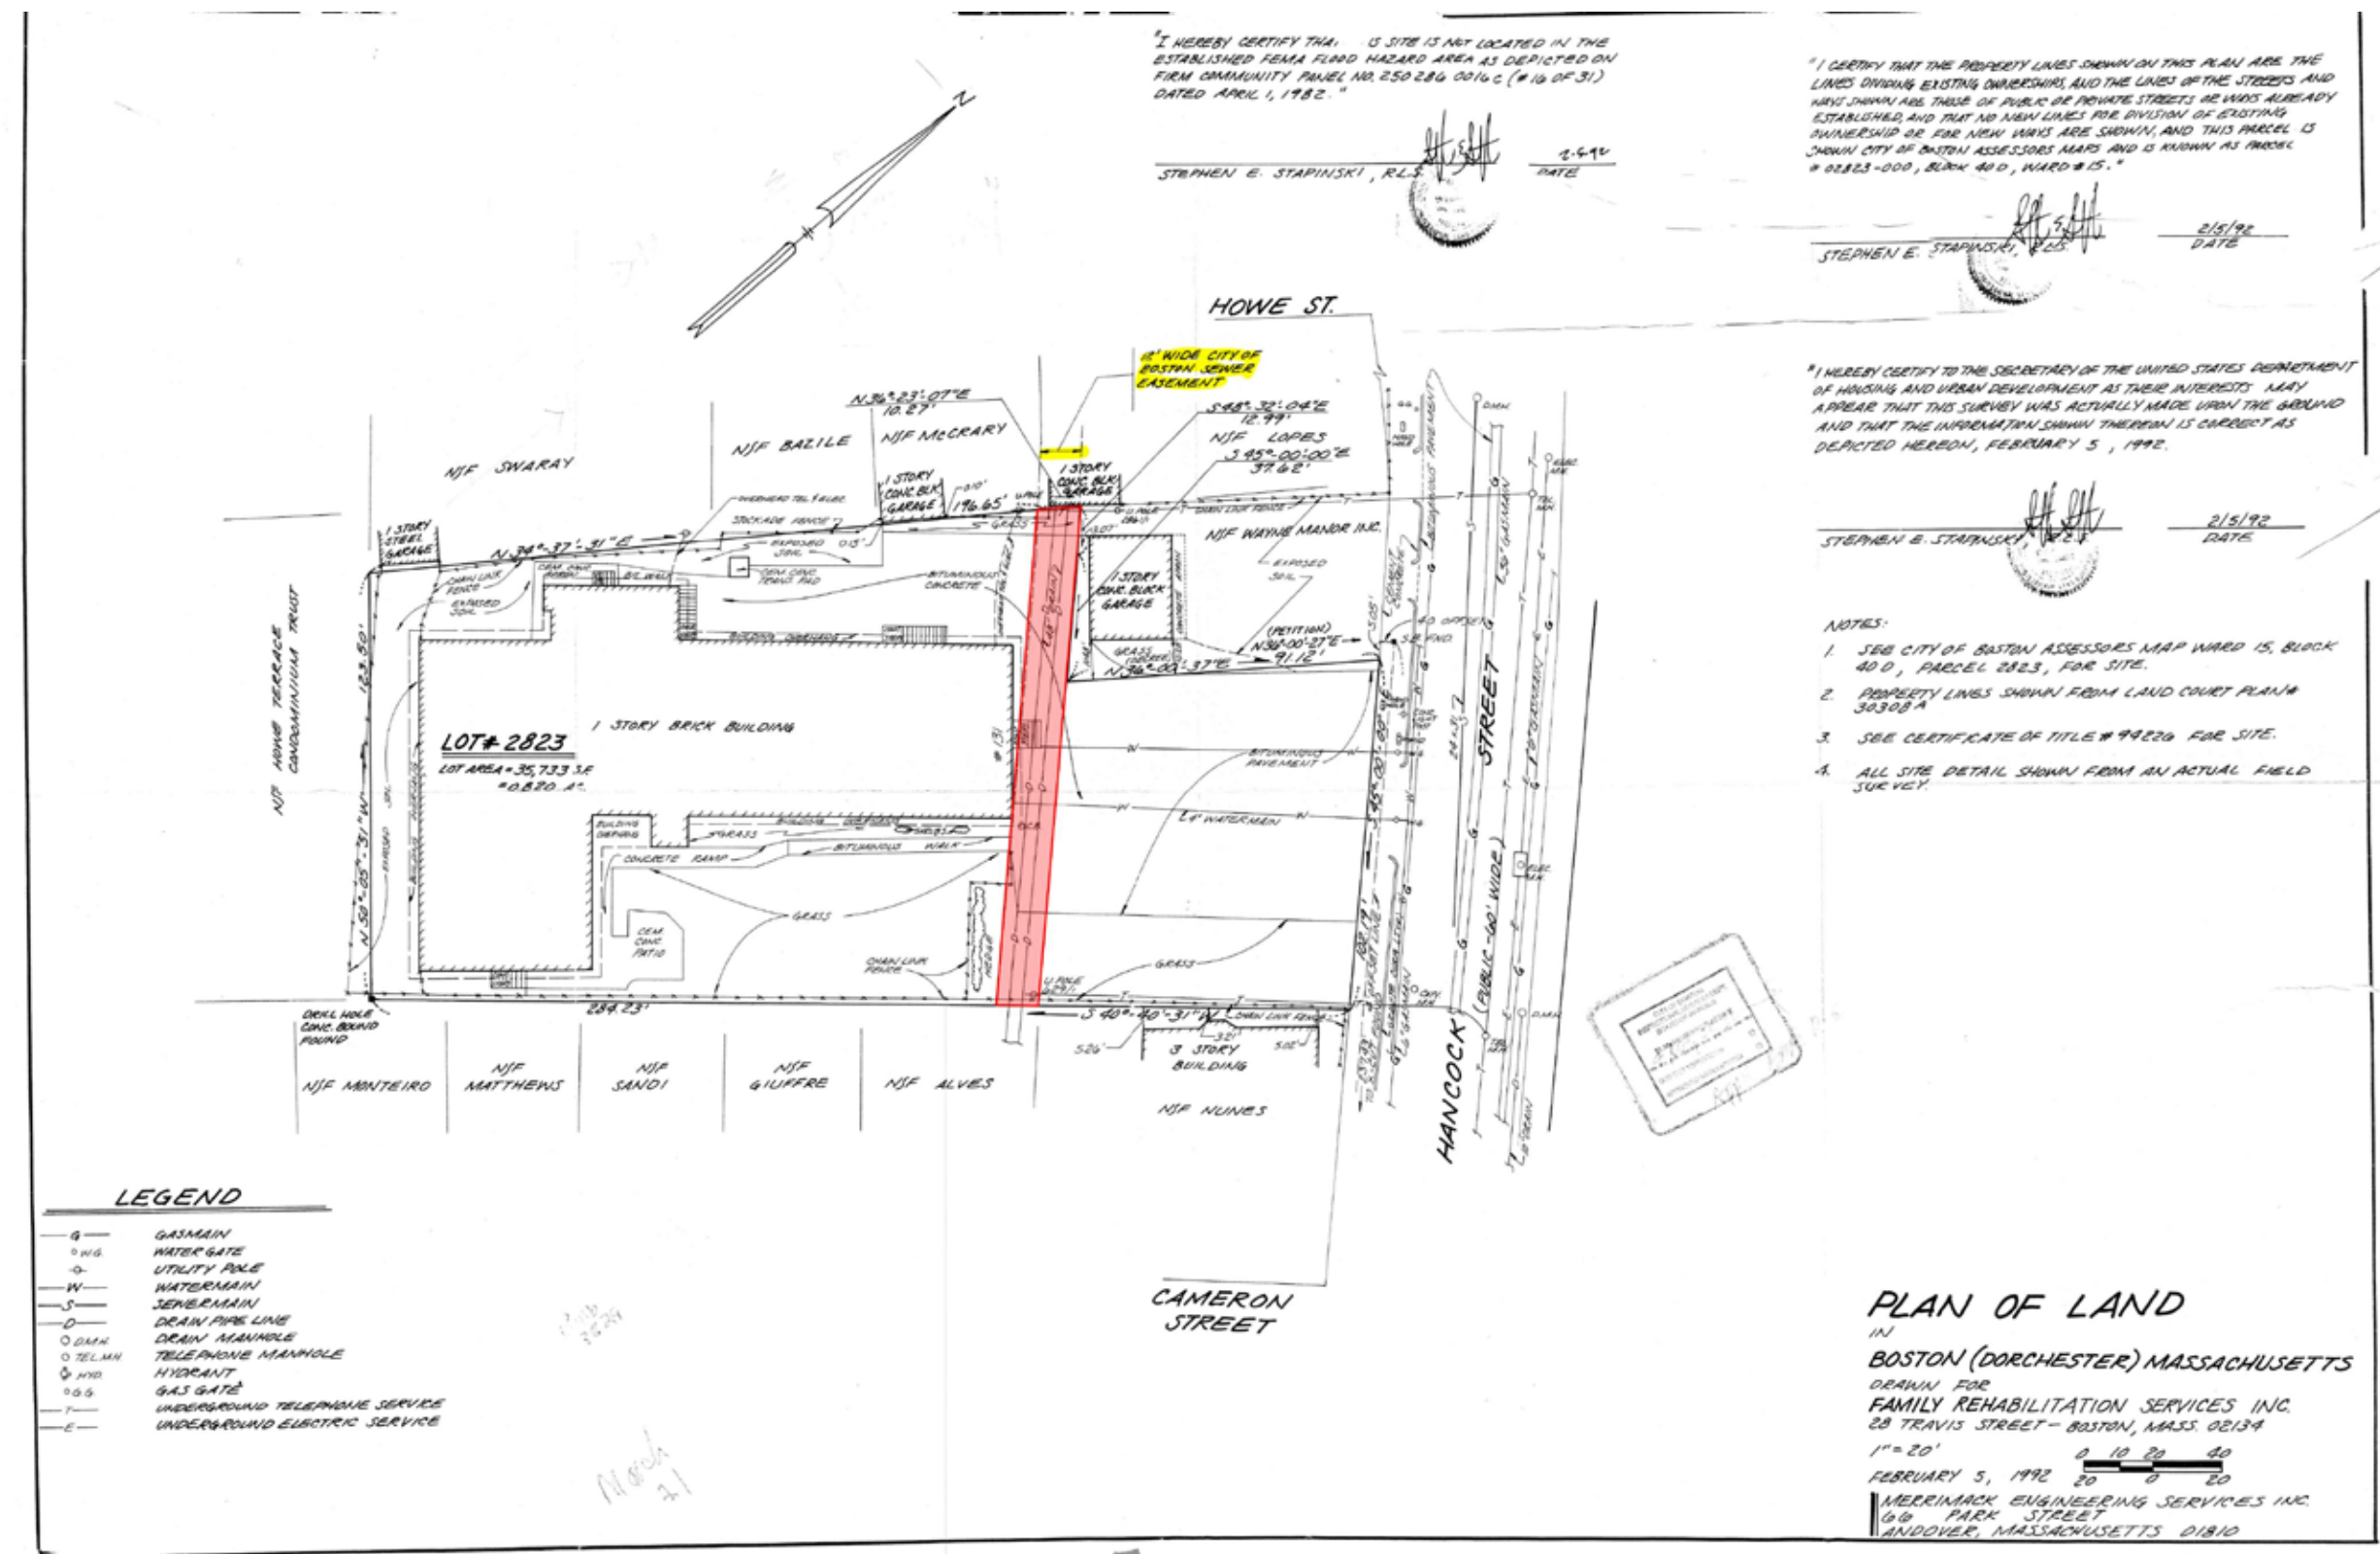

EXISTING LOWER SCHOOL
EXISTING GROUND FLOOR

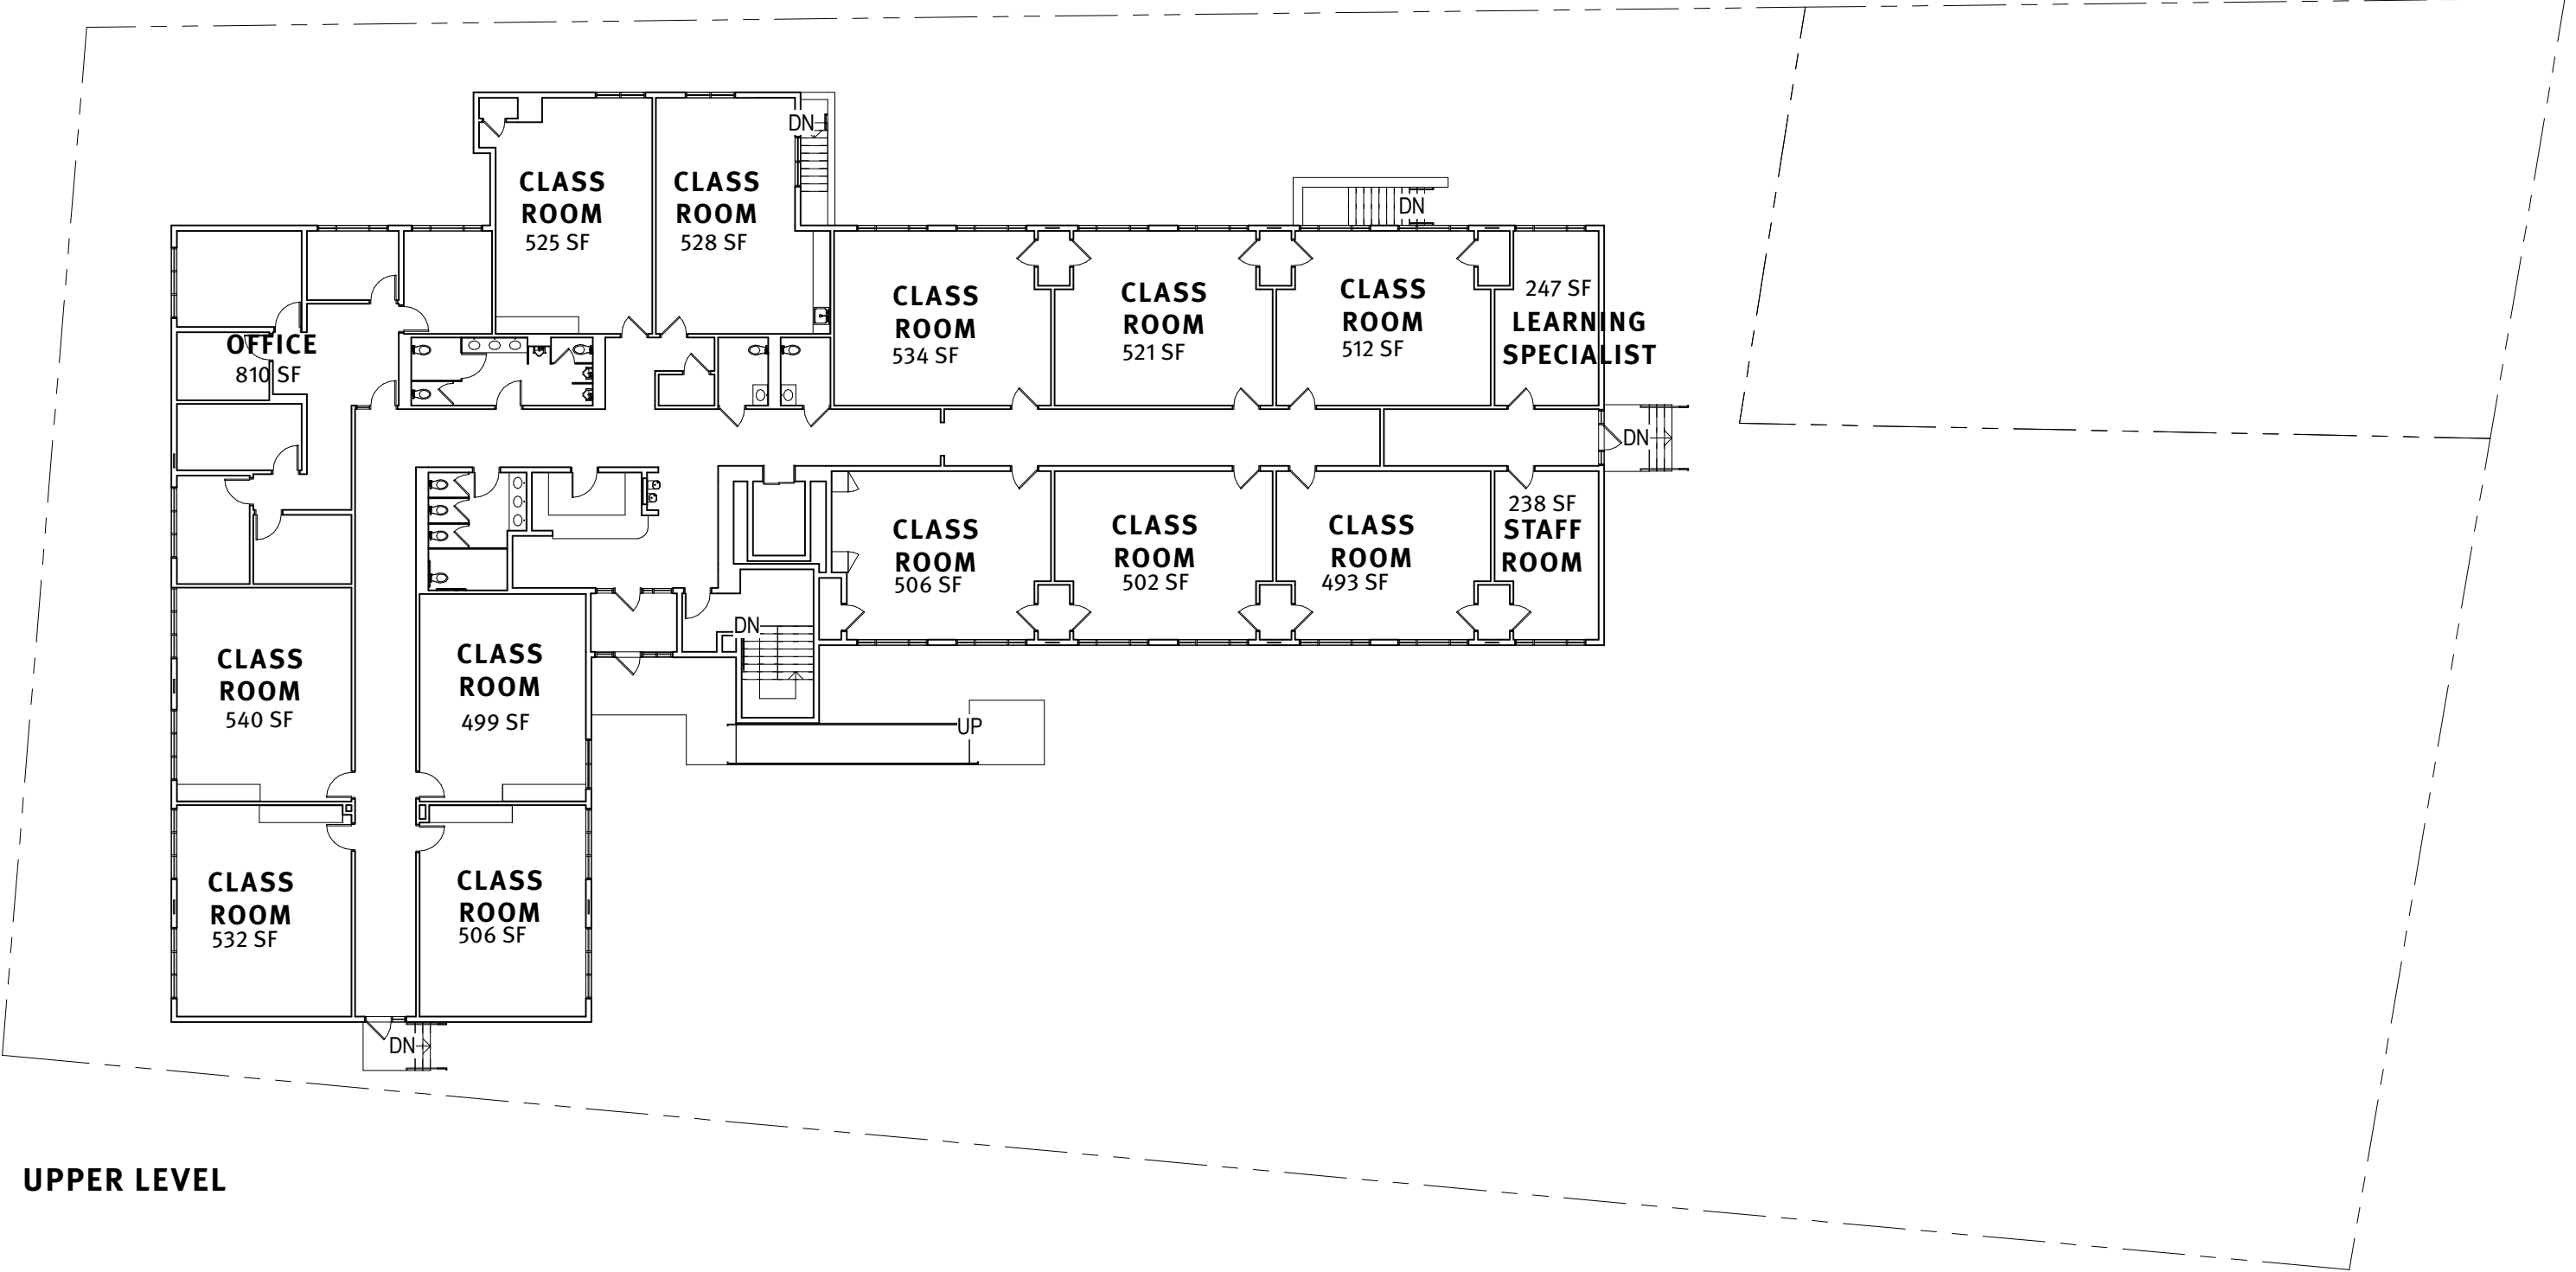

EXISTING LOWER SCHOOL
EXISTING LOWER LEVEL

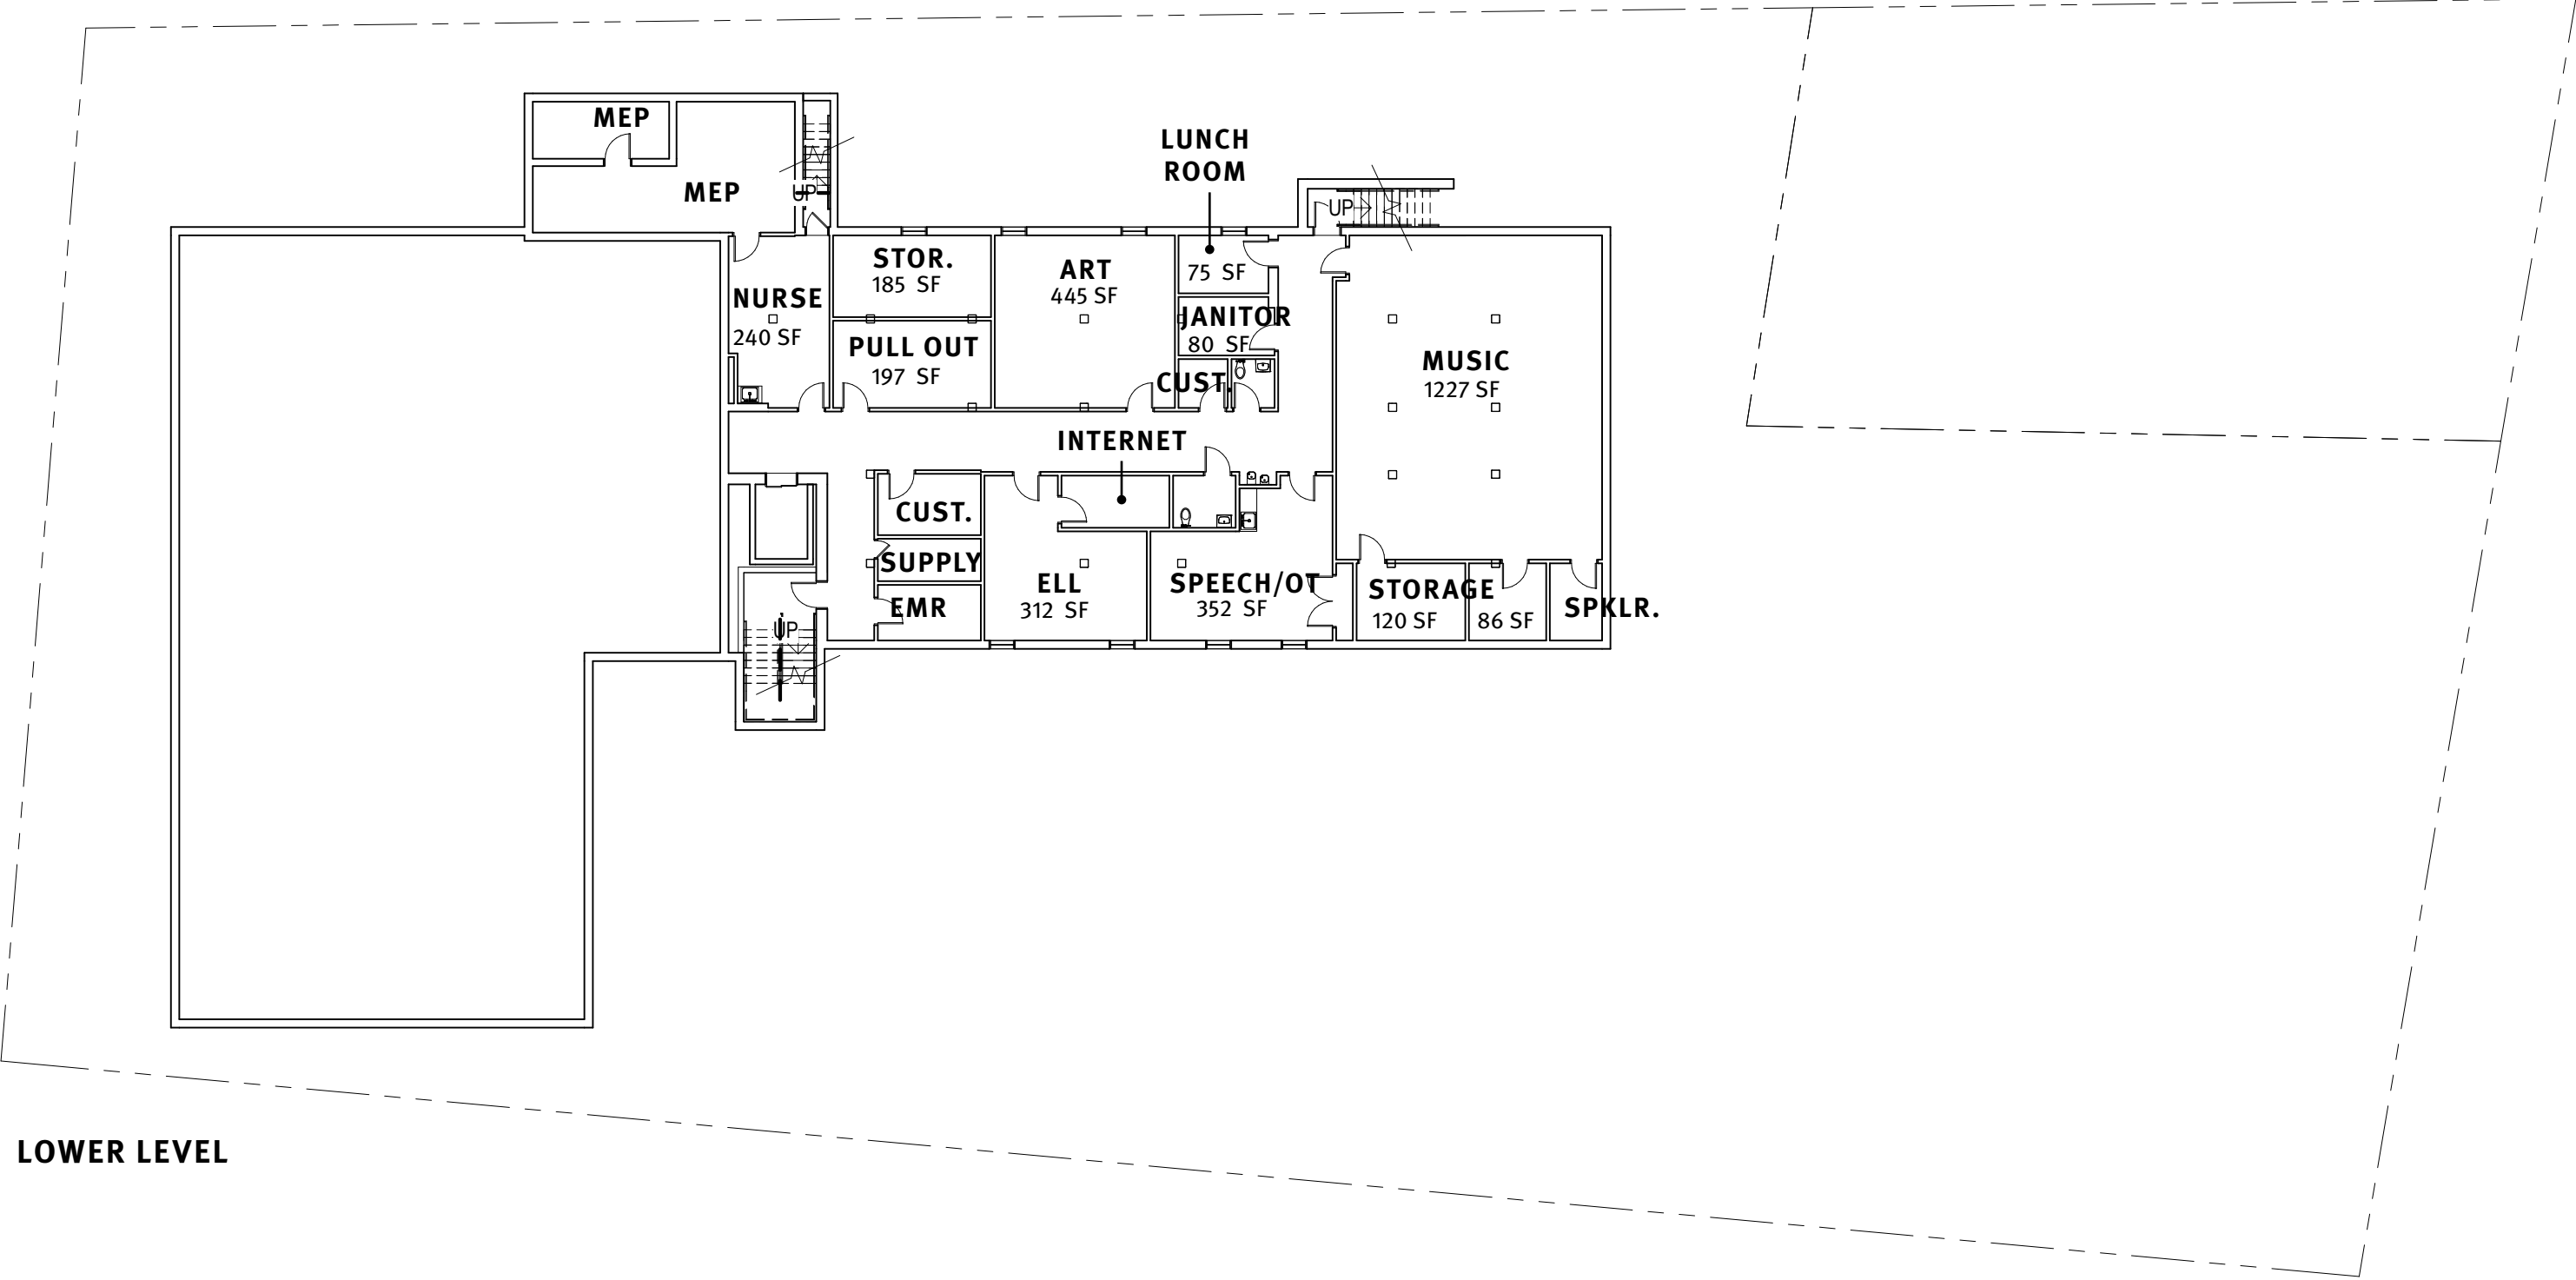


LOWER LEVEL

LOWER SCHOOL RENOVATION & ADDITION
GROUND LEVEL



LOWER SCHOOL RENOVATION & ADDITION
LOWER LEVEL

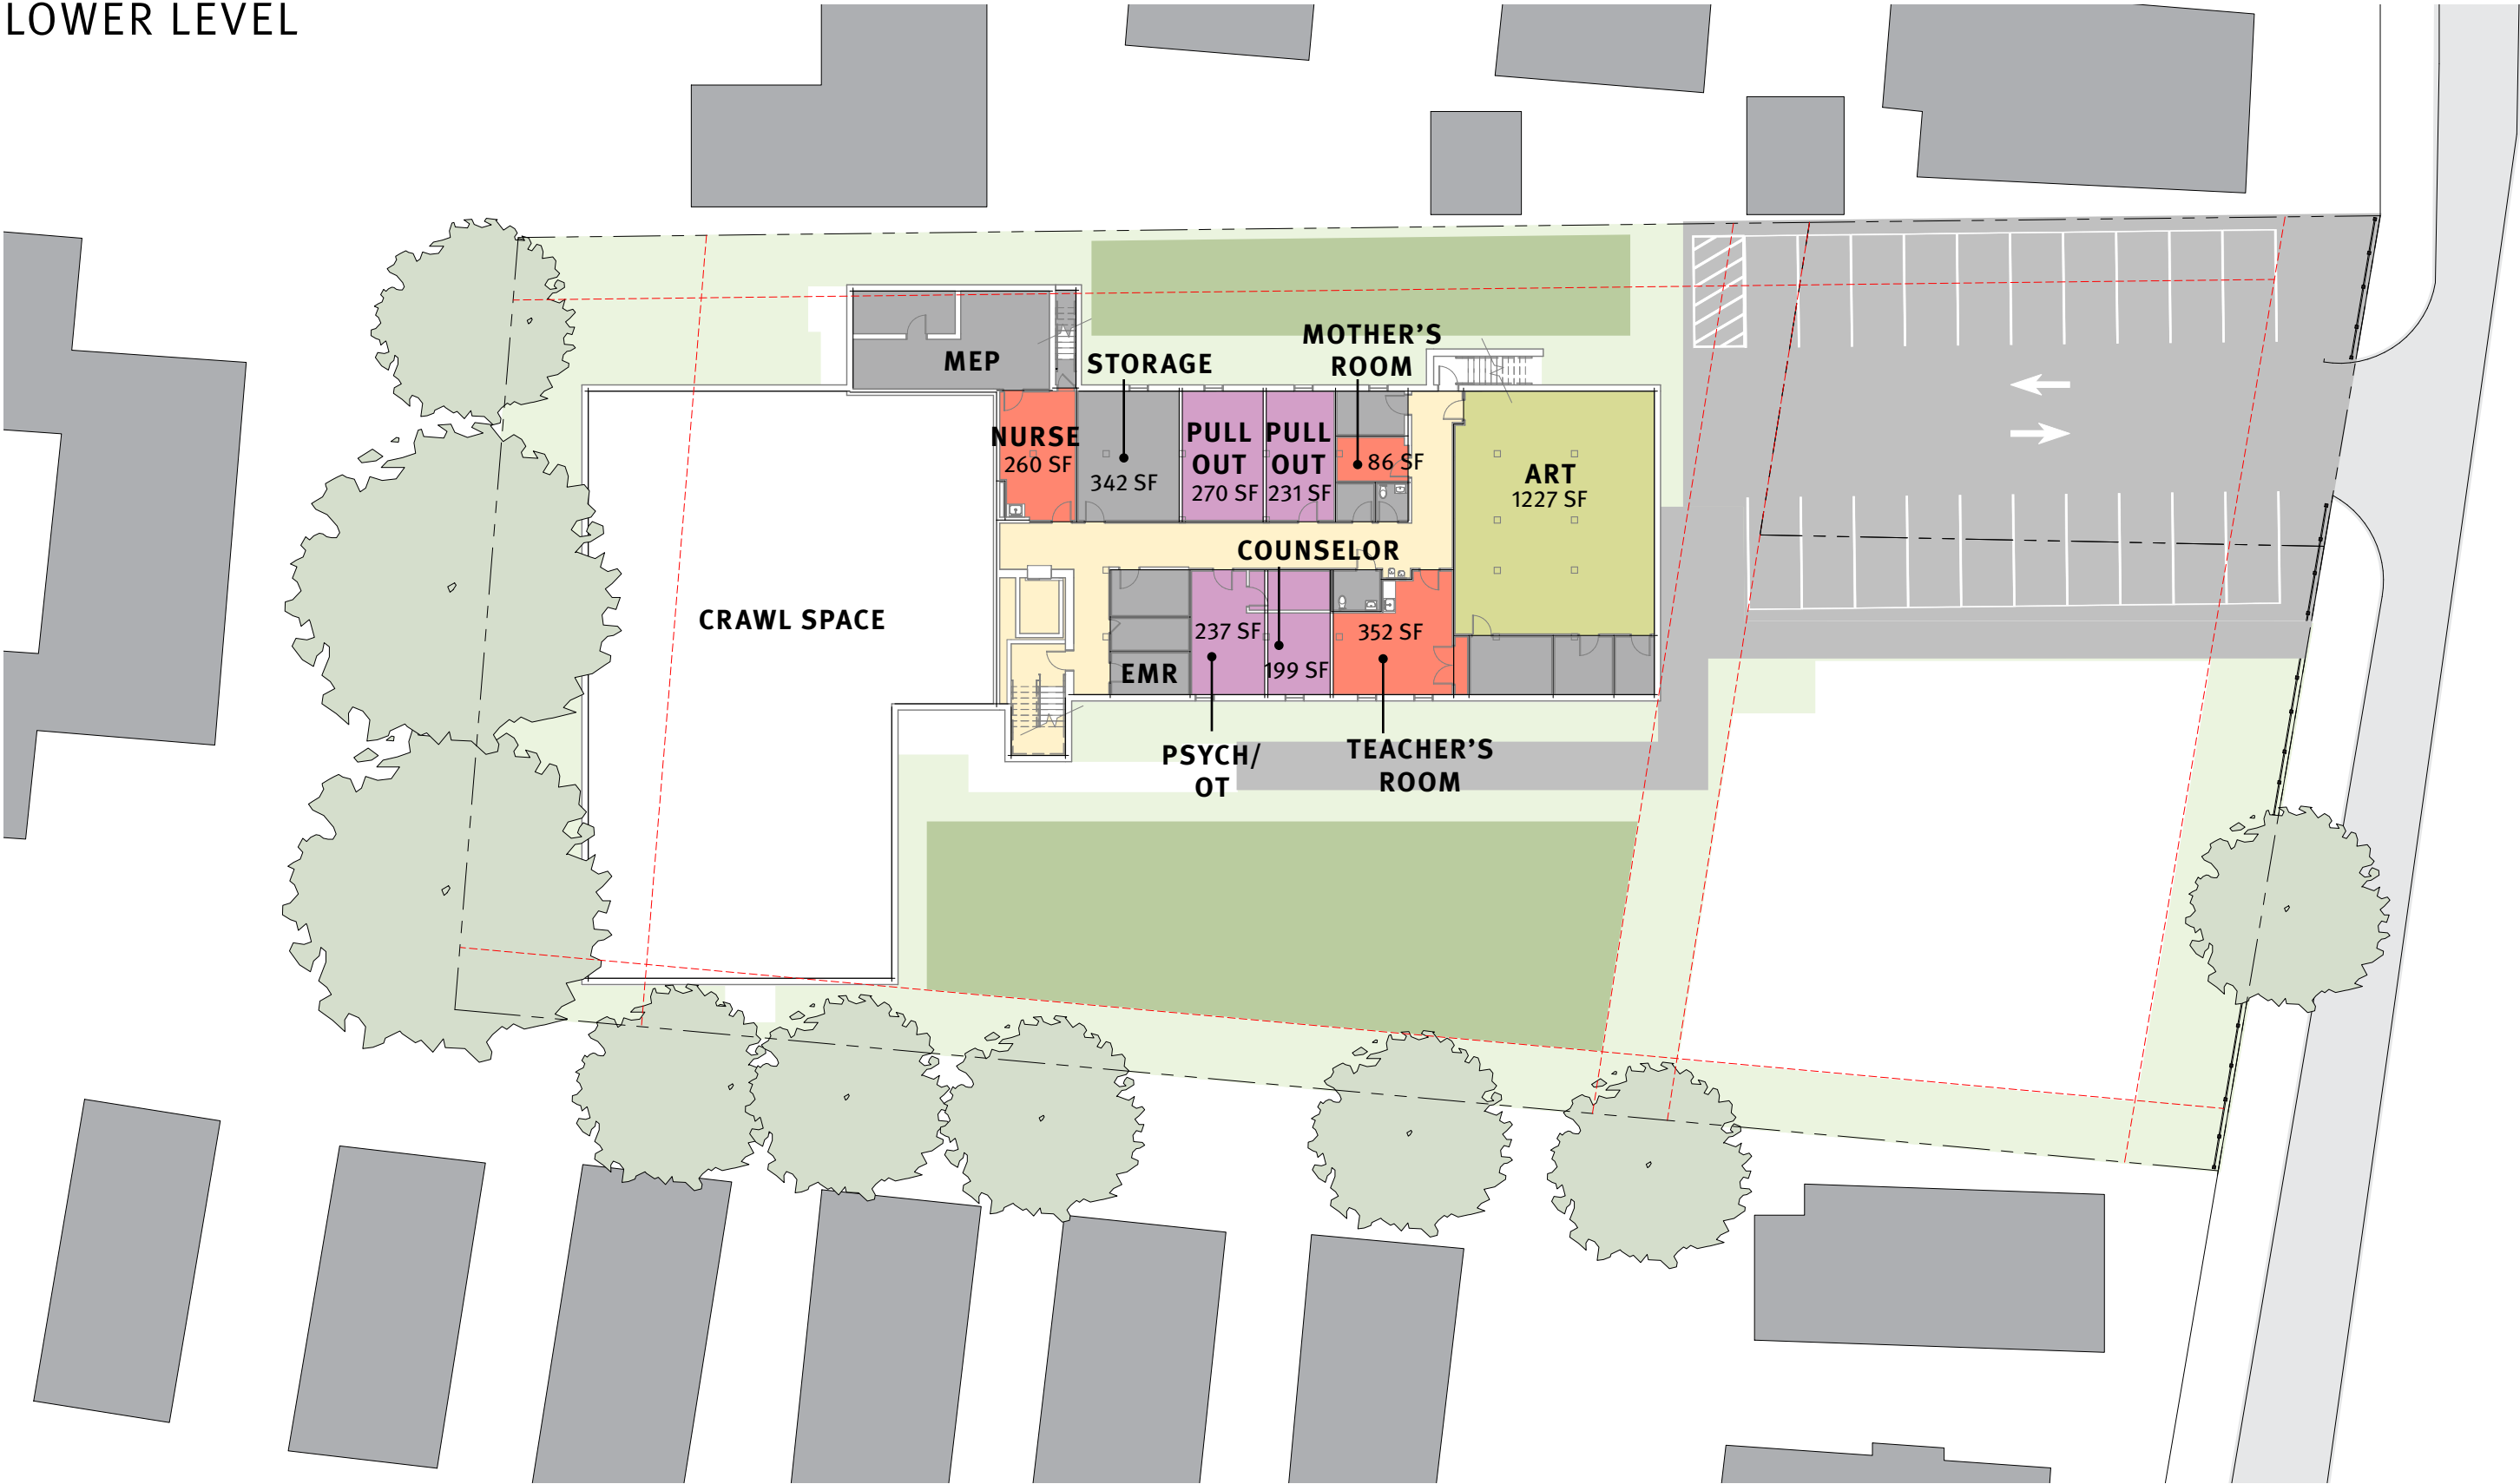

LOWER SCHOOL RENOVATION & ADDITION
ADDITION SECOND FLOOR

