


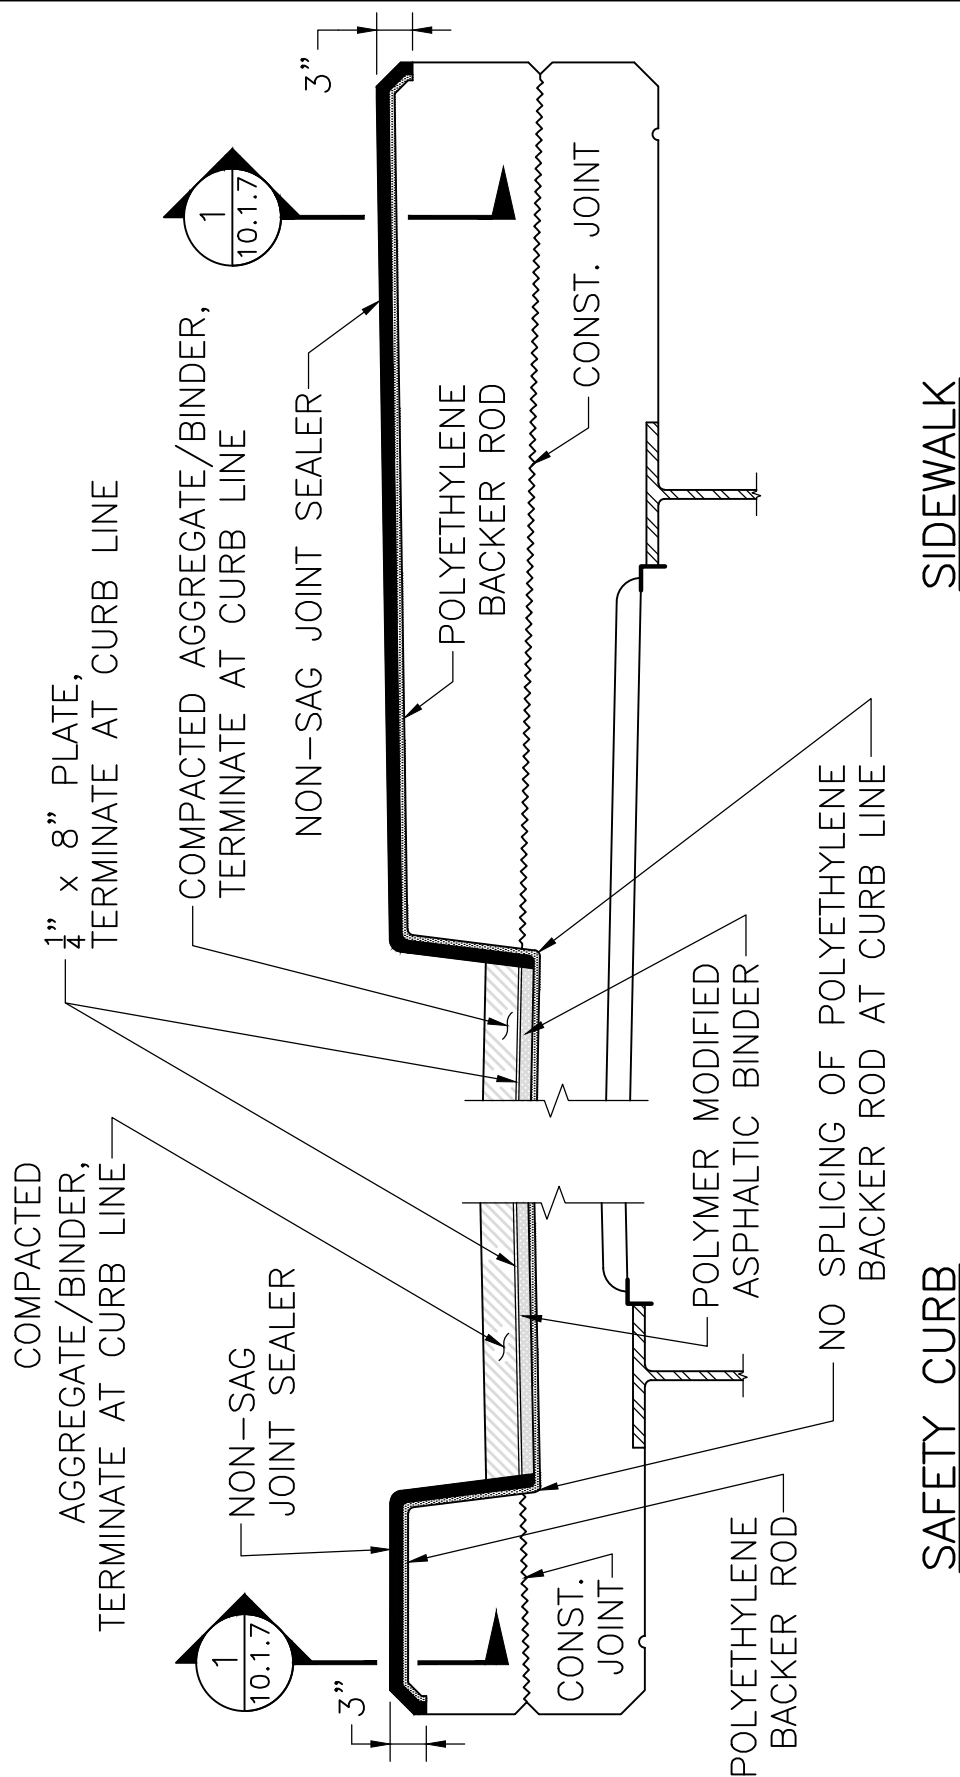

JOINT DETAIL AT S3-TL4 RAILING

SCALE: $\frac{3}{4}'' = 1'-0''$

NOTE:

Modify drawing to show actual beam type.