


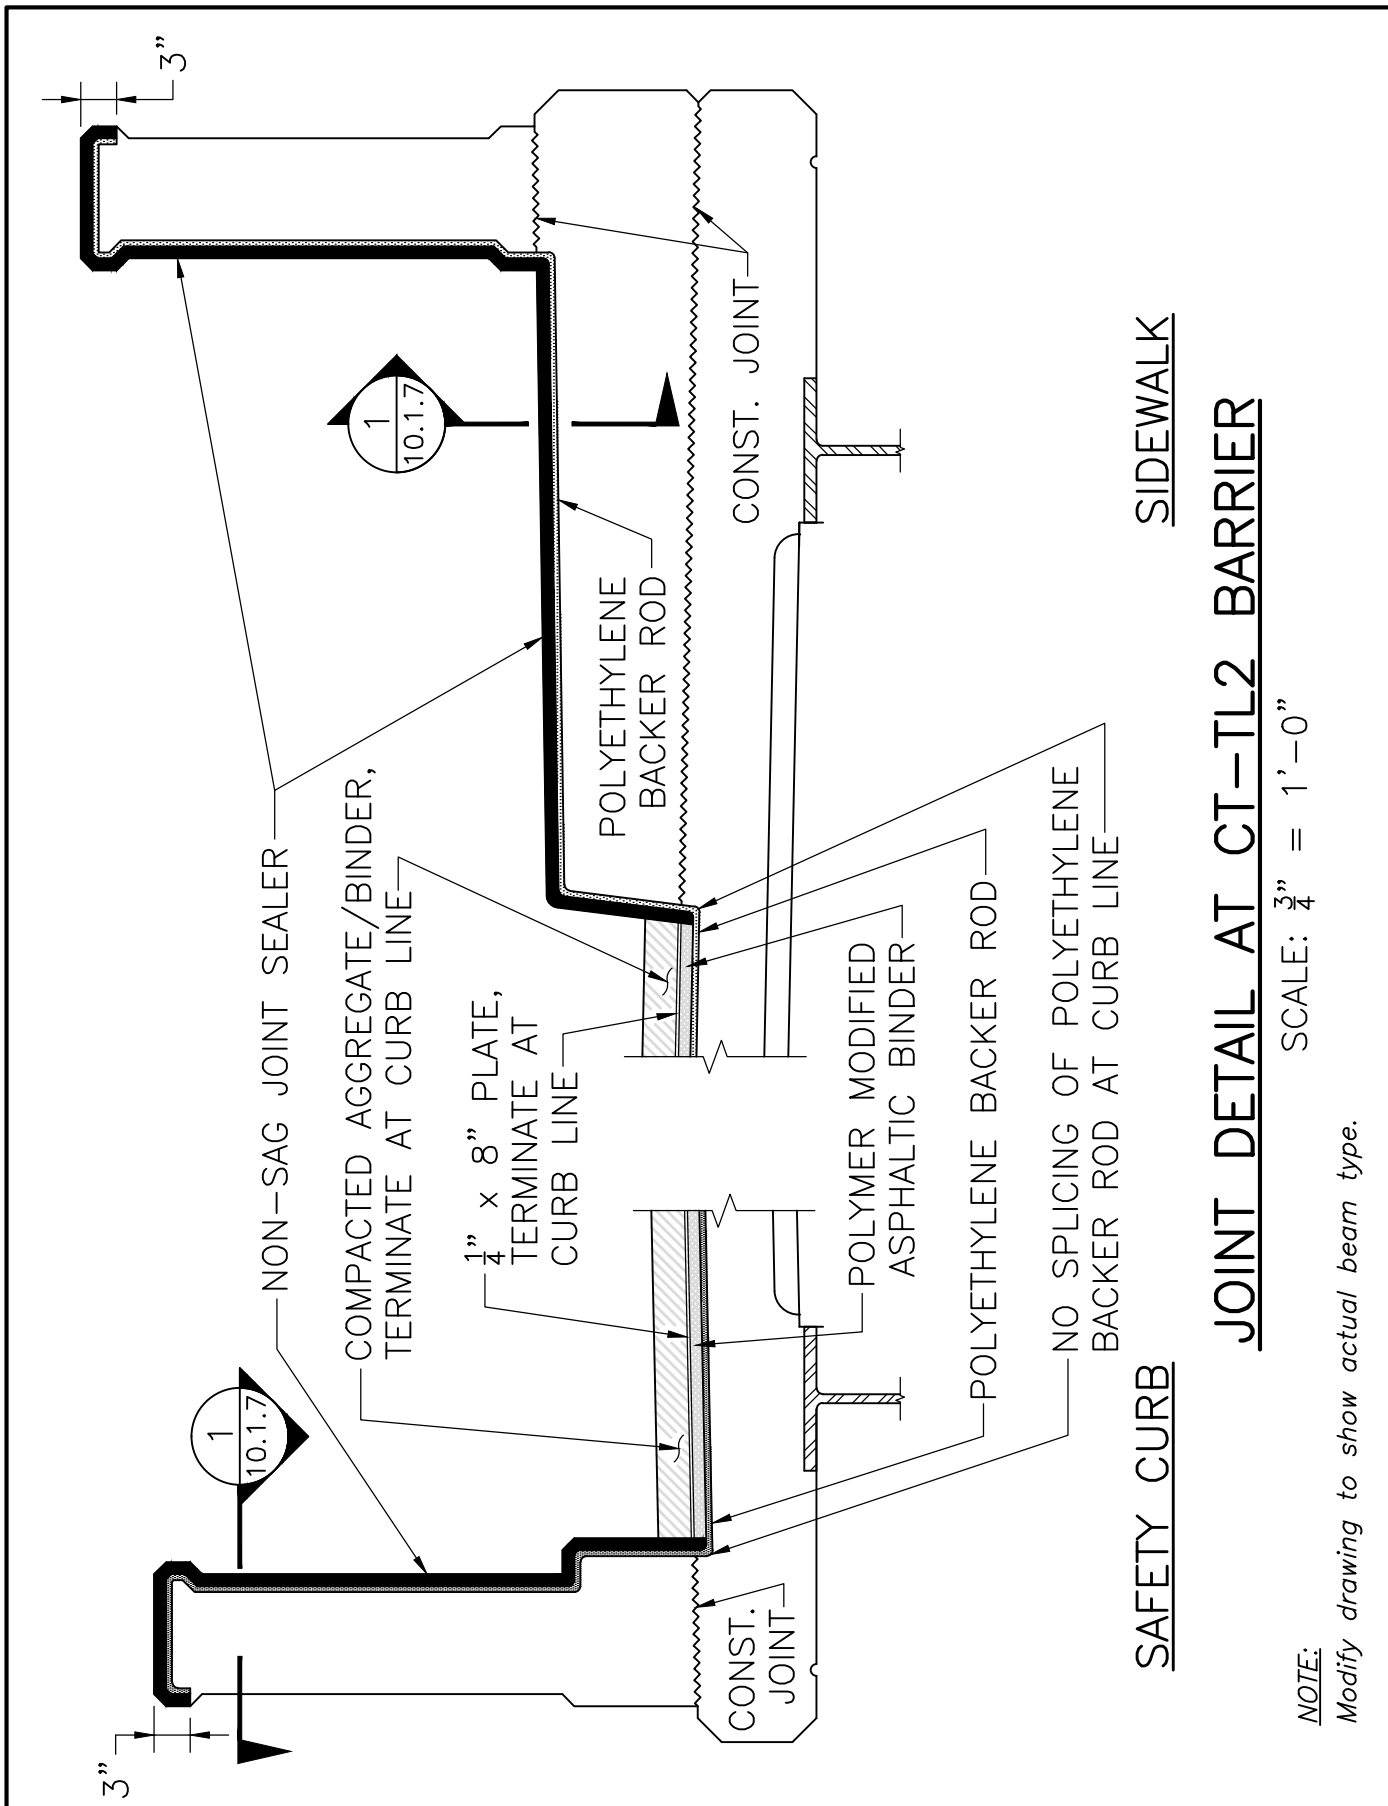

JOINT DETAIL AT CT-TL2 BARRIER

SCALE: 3/4" = 1'-0"

NOTE:
Modify drawing to show actual beam type.