


SECTION AT CENTERLINE OF ABUTMENT INTEGRAL ABUTMENTS

DATE OF ISSUE
 JUNE 2013

DRAWING NUMBER
12.1.3

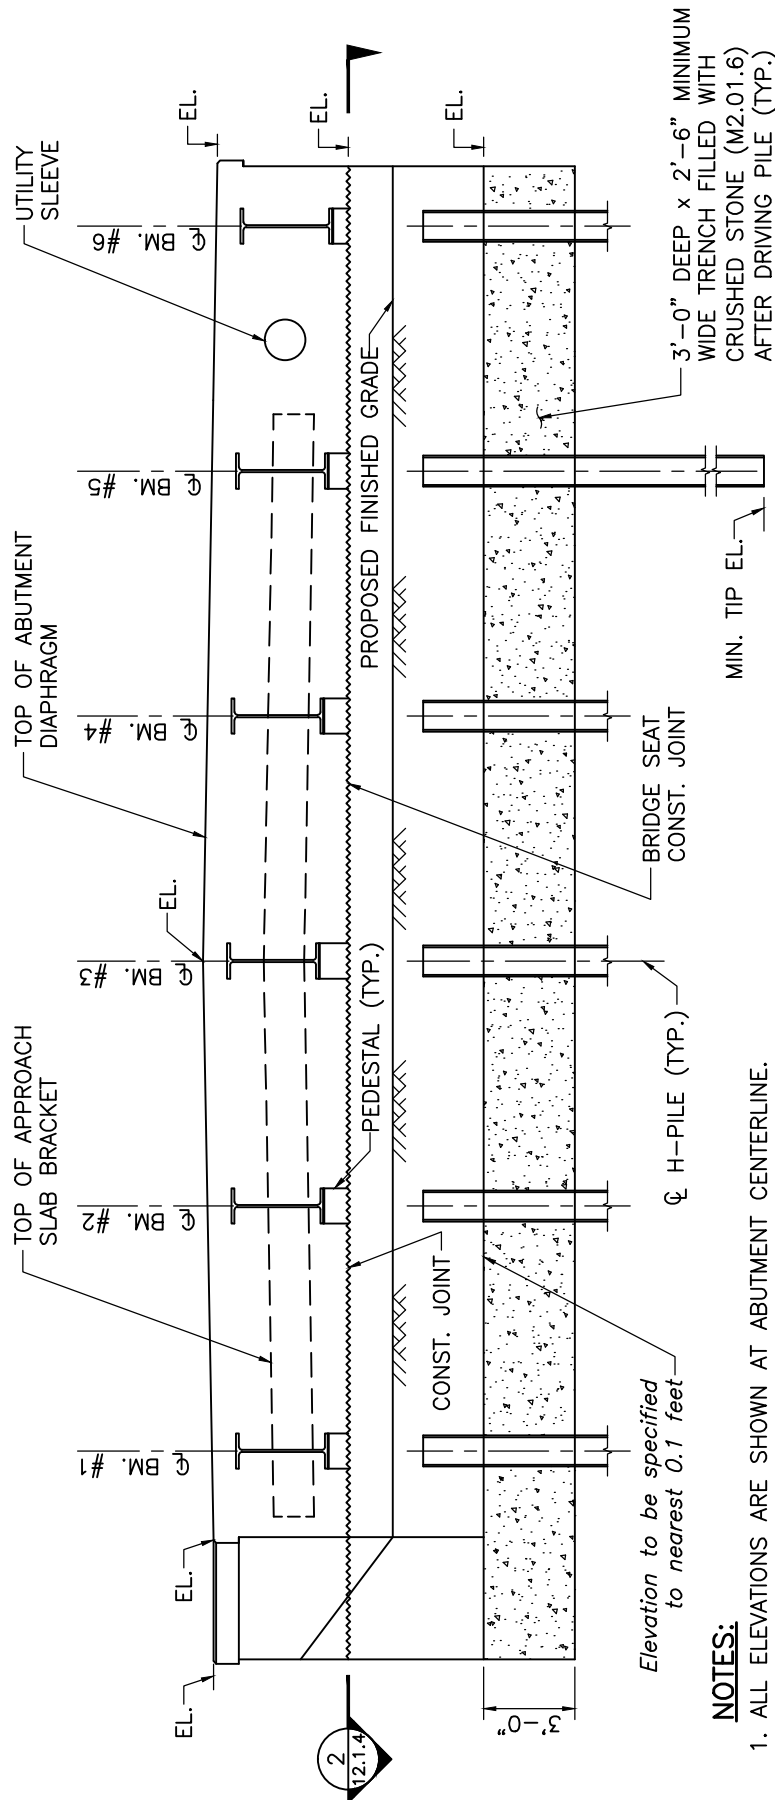

NOTES:

1. ALL ELEVATIONS ARE SHOWN AT ABUTMENT CENTERLINE.
2. DETAILS ABOVE DECK LEVEL AND INDEPENDENT WINGWALLS OMITTED FOR CLARITY.

SECTION 1

SCALE: $\frac{1}{4}$ " = 1'-0"

TOP OF PEDESTAL ELEVATIONS					
BM. #1	##.##	BM. #4	##.##		
BM. #2	##.##	BM. #5	##.##		
BM. #3	##.##	BM. #6	##.##		

NOTE:

ELEVATIONS DO NOT INCLUDE ERECTION PAD THICKNESS.

NOTES:

1. Show and label stage construction joint(s), if any.
2. Show and label construction joint(s), if any. Construction joints shall be located at intervals of not more than 24'.
3. Provide top of pedestal elevations to nearest 0.01 ft.
4. Rolled beams are shown. Show actual beam type and position of the beams relative to the piles at the centerline of the abutment.
5. Show steps in the bridge seat, if any, centered between stringers.