


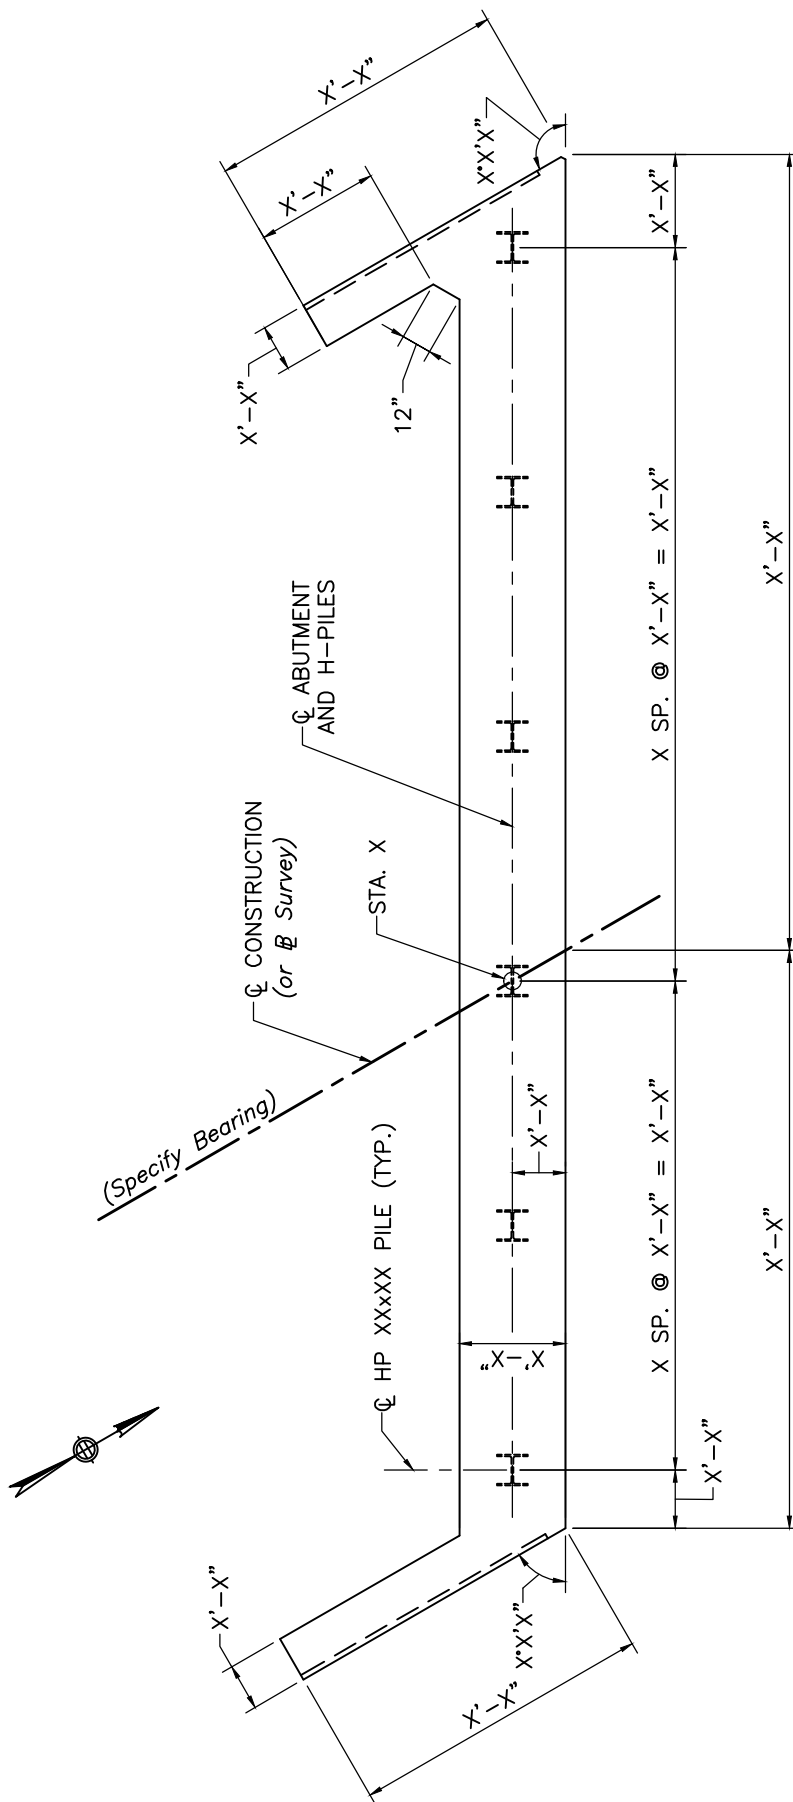

SECTION 2

SCALE: $\frac{1}{4}$ " = 1'-0"

NOTES:

1. Stage construction joint(s), if any, shall be shown on the plan view on Construction Drawings.
2. The plan view of each abutment shall be shown and aligned with elevation view.
3. Show steps in the bridge seat, if any, centered between stringers and square to the abutment centerline.
4. Minimize the number of required steps (refer to Dwg. No. 12.3.1 thru 12.3.4).
5. Movement joint between Integral and Independent Wingwalls shall be dimensioned as specified on Dwg. No. 12.1.6.



LRFD BRIDGE
MANUAL, PART II

HORIZONTAL SECTION AT BRIDGE SEAT INTEGRAL ABUTMENTS

DATE OF ISSUE
JUNE 2013

DRAWING NUMBER
12.1.4