


ABUTMENT SECTION ROLLED BEAMS INTEGRAL ABUTMENTS

DATE OF ISSUE
JUNE 2013

DRAWING NUMBER
12.2.1

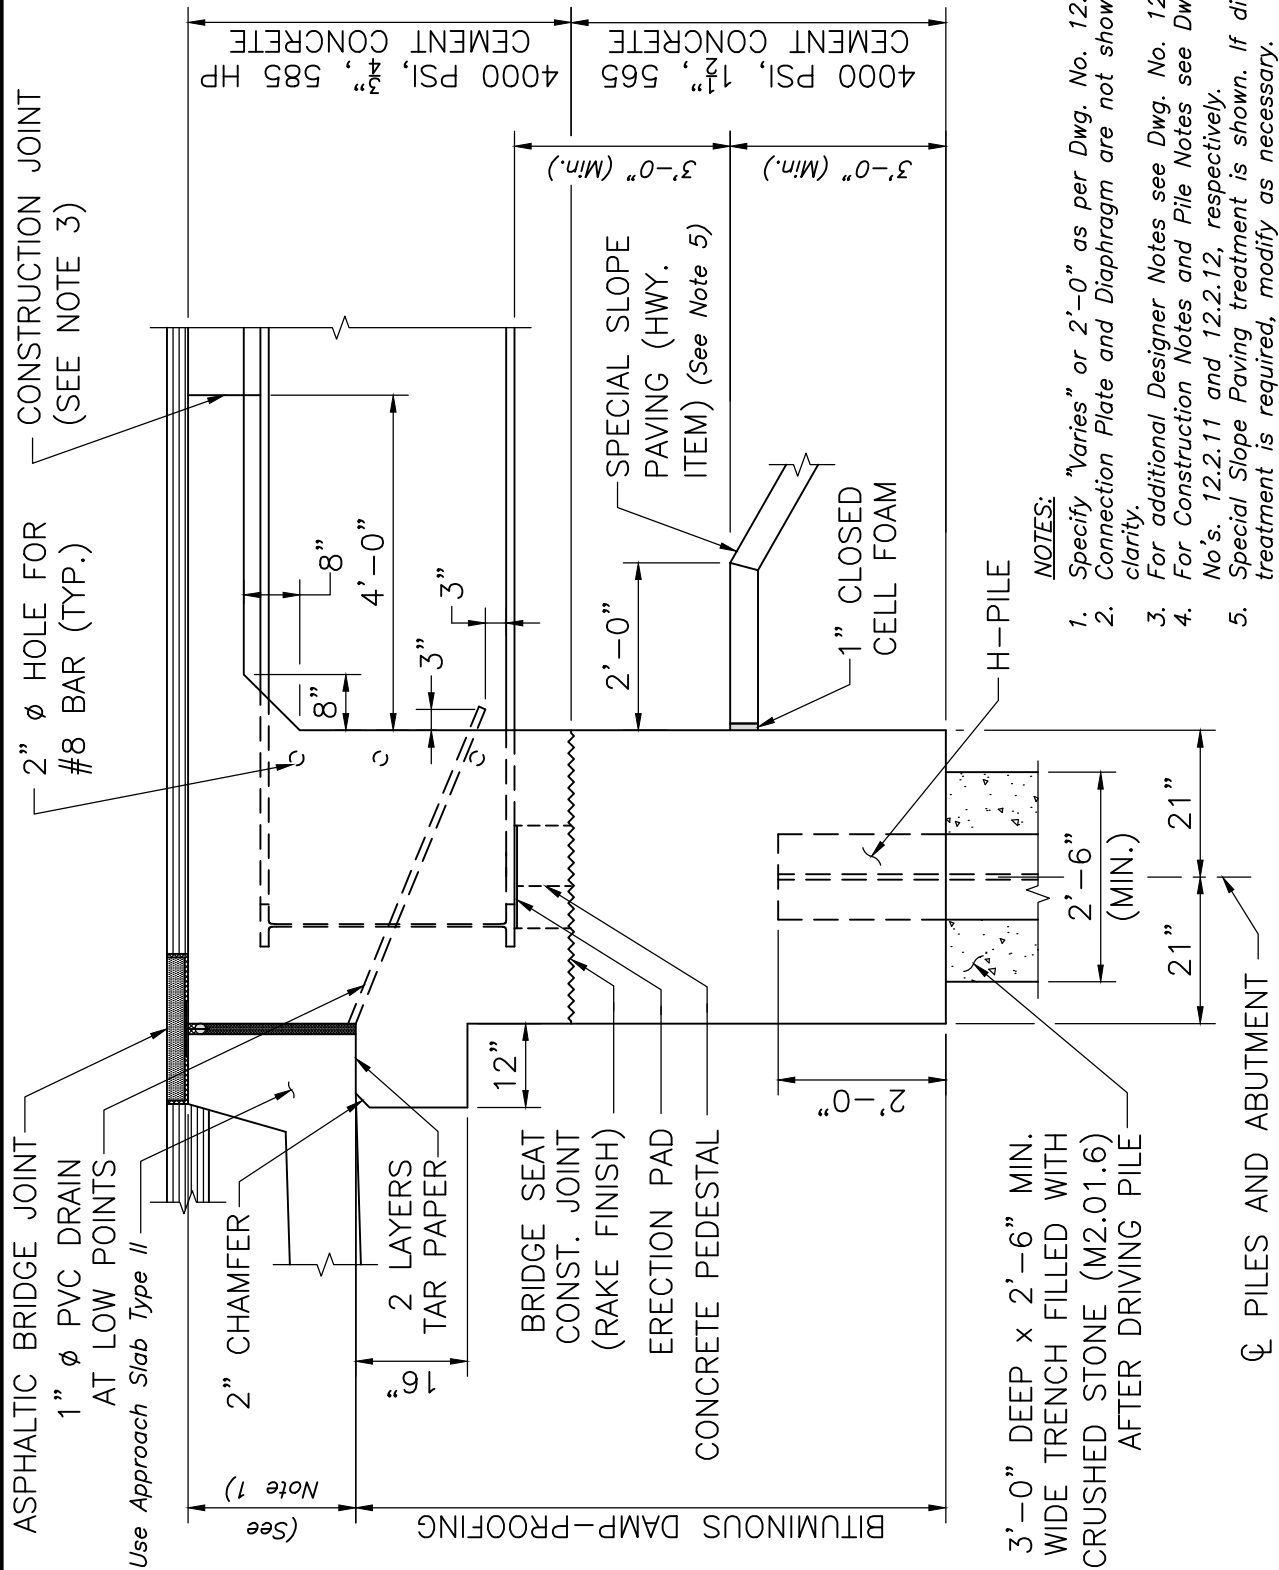

INTEGRAL ABUTMENT SECTION

SCALE: $\frac{1}{2}$ " = 1'-0"