


ABUTMENT SECTION SPREAD BOX BEAMS INTEGRAL ABUTMENTS

DATE OF ISSUE
JUNE 2013

DRAWING NUMBER
12.2.4

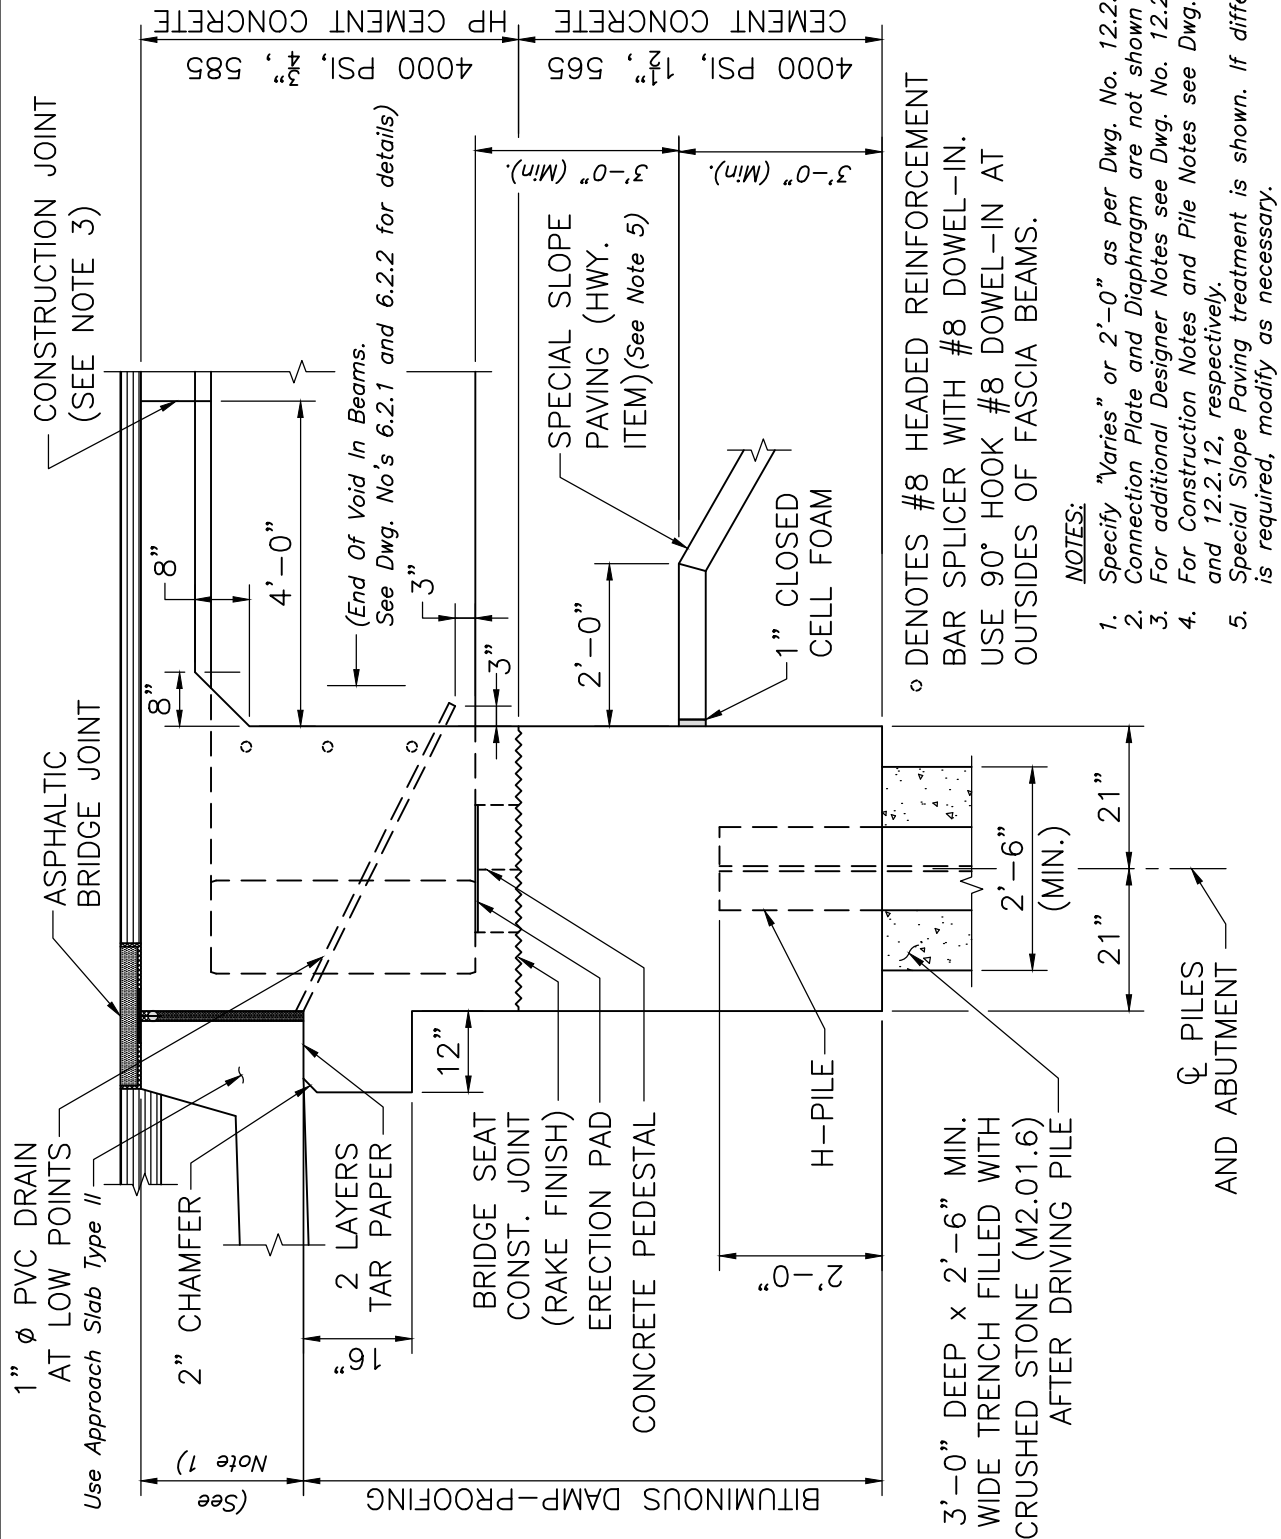

INTEGRAL ABUTMENT SECTION

SCALE: $\frac{1}{2}" = 1'-0"$