


ABUTMENT SECTION NEXT F BEAMS INTEGRAL ABUTMENTS

DATE OF ISSUE
 JUNE 2013

DRAWING NUMBER
12.2.5

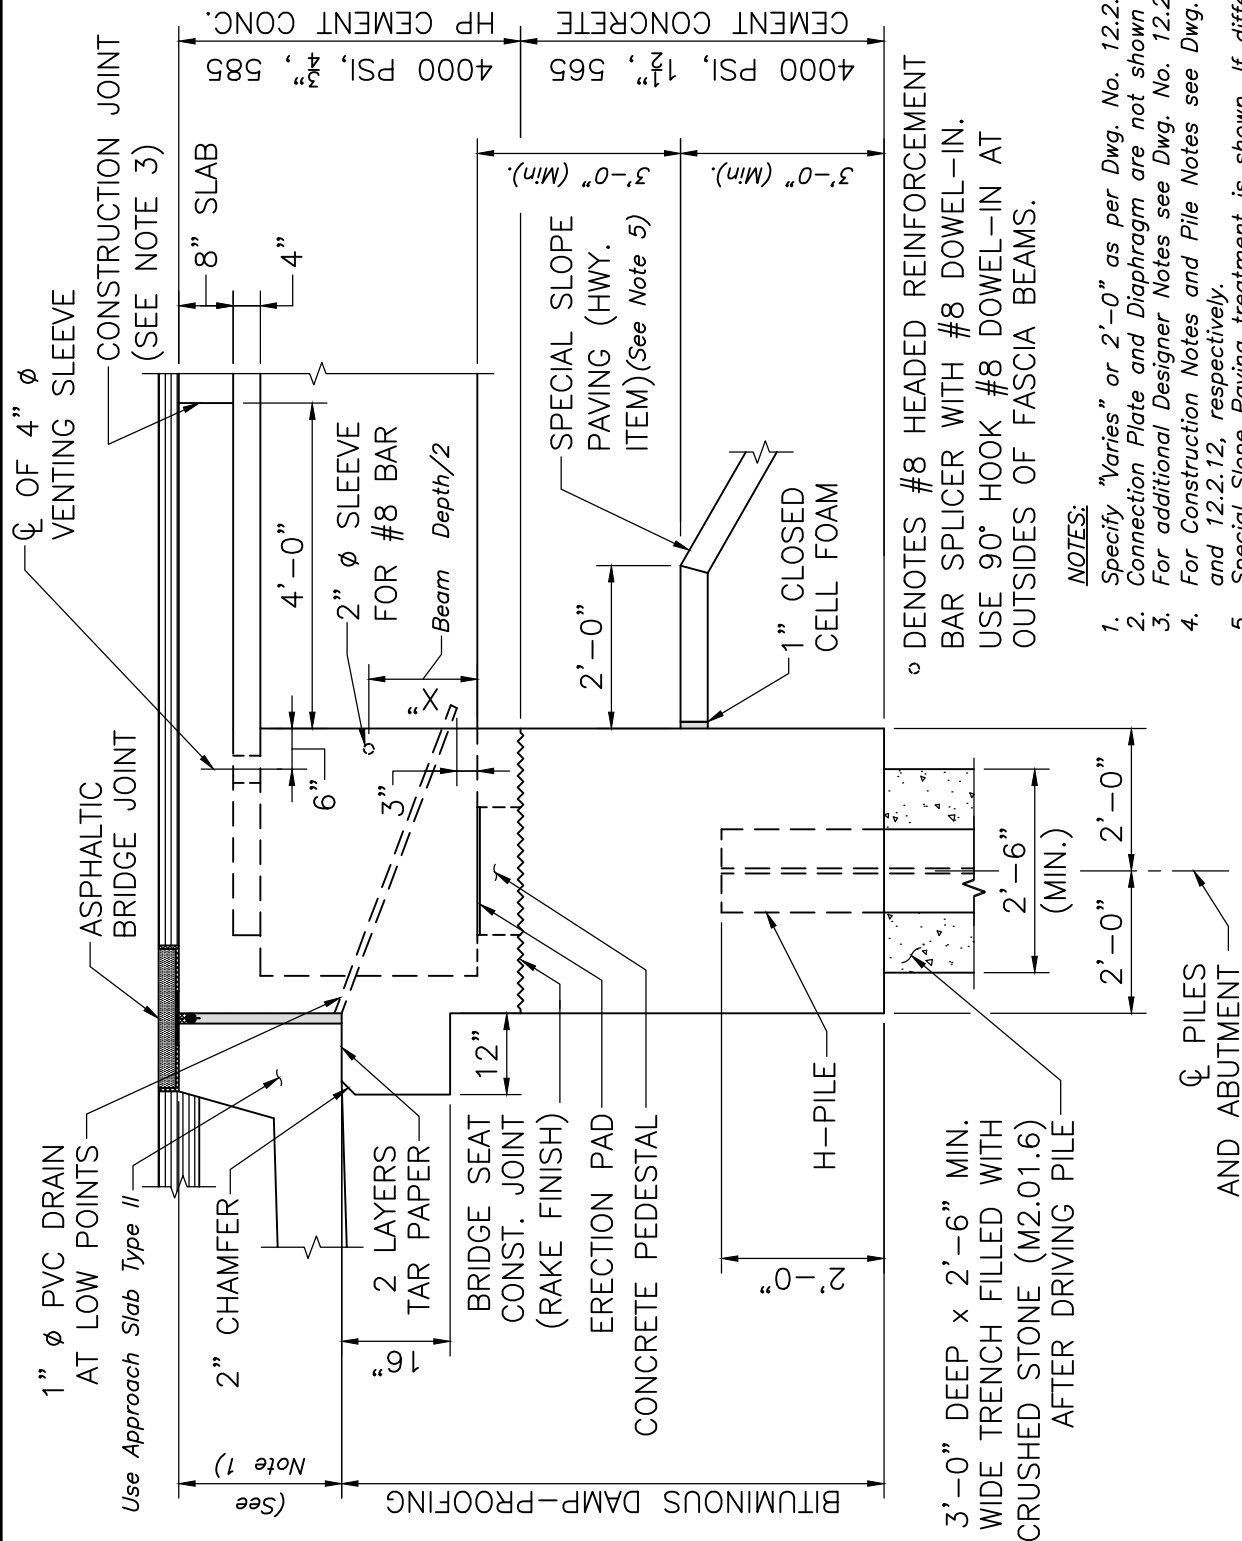

○ DENOTES #8 HEADED REINFORCEMENT
 BAR SPLICER WITH #8 DOWEL-IN.
 USE 90° HOOK #8 DOWEL-IN AT
 OUTSIDES OF FASCIA BEAMS.

NOTES:

- Specify "Varies" or 2'-0" as per Dwg. No. 12.2.8.
- Connection Plate and Diaphragm are not shown for clarity.
- For additional Designer Notes see Dwg. No. 12.2.14.
- For Construction Notes and Pile Notes see Dwg. No's. 12.2.11 and 12.2.12, respectively.
- Special Slope Paving treatment is shown. If different treatment is required, modify as necessary.

ABUTMENT SECTION

SCALE: 1/2" = 1'-0"