


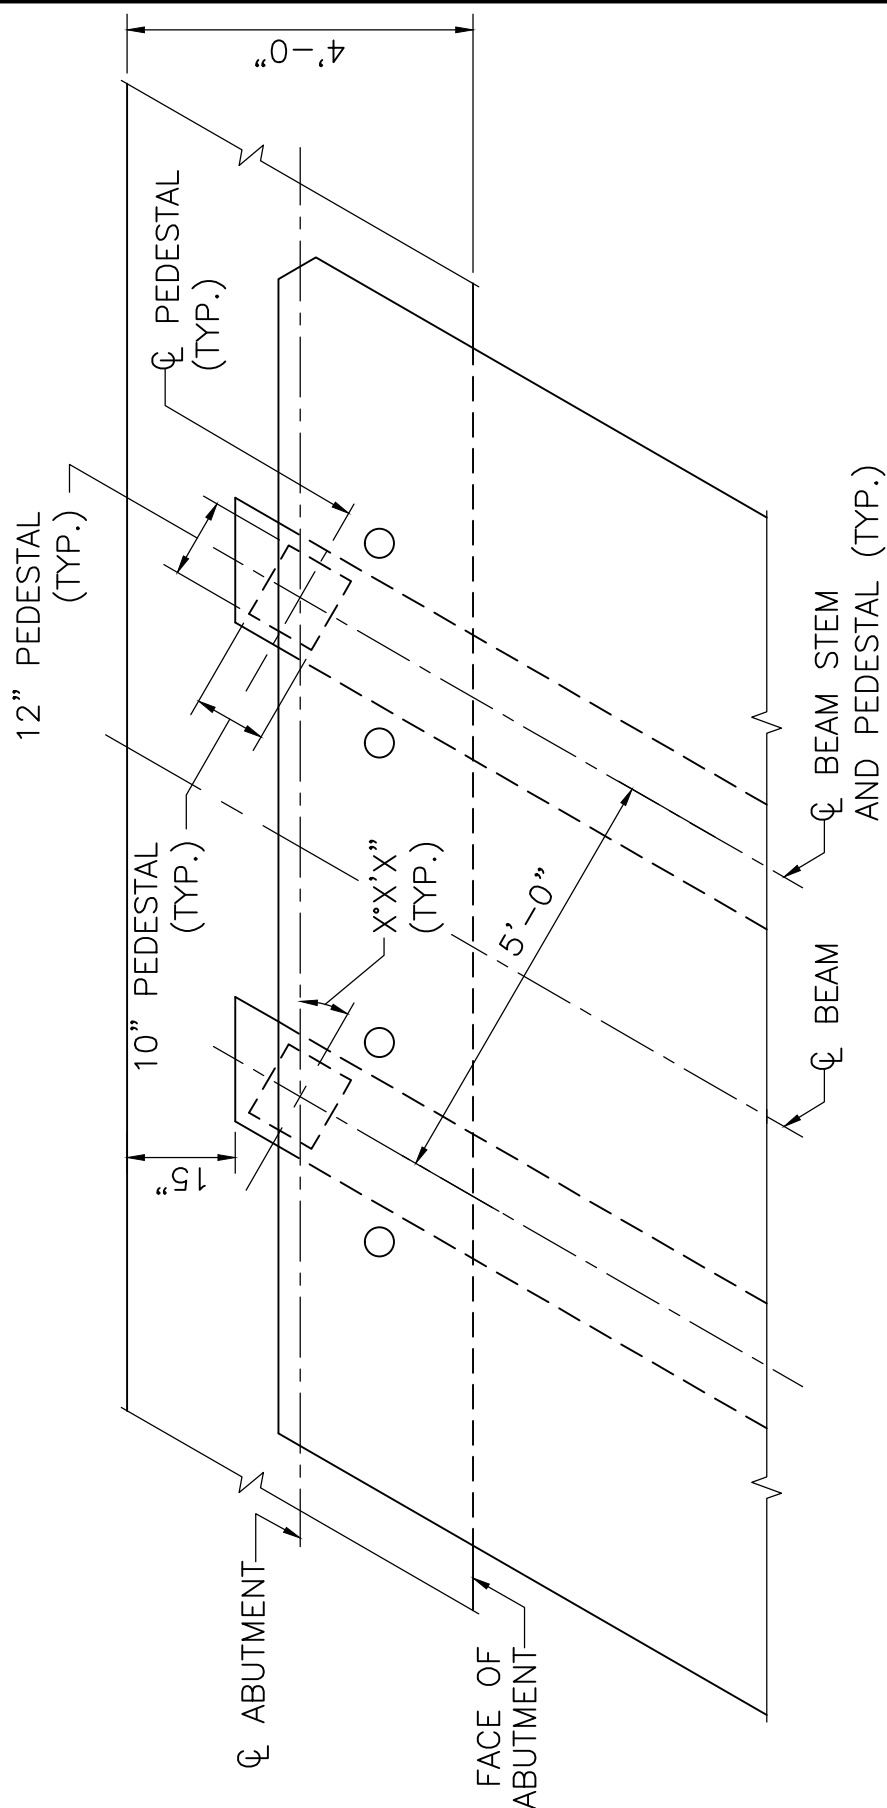

PEDESTAL PLAN

SCALE: $\frac{1}{2}$ " = 1'-0"