


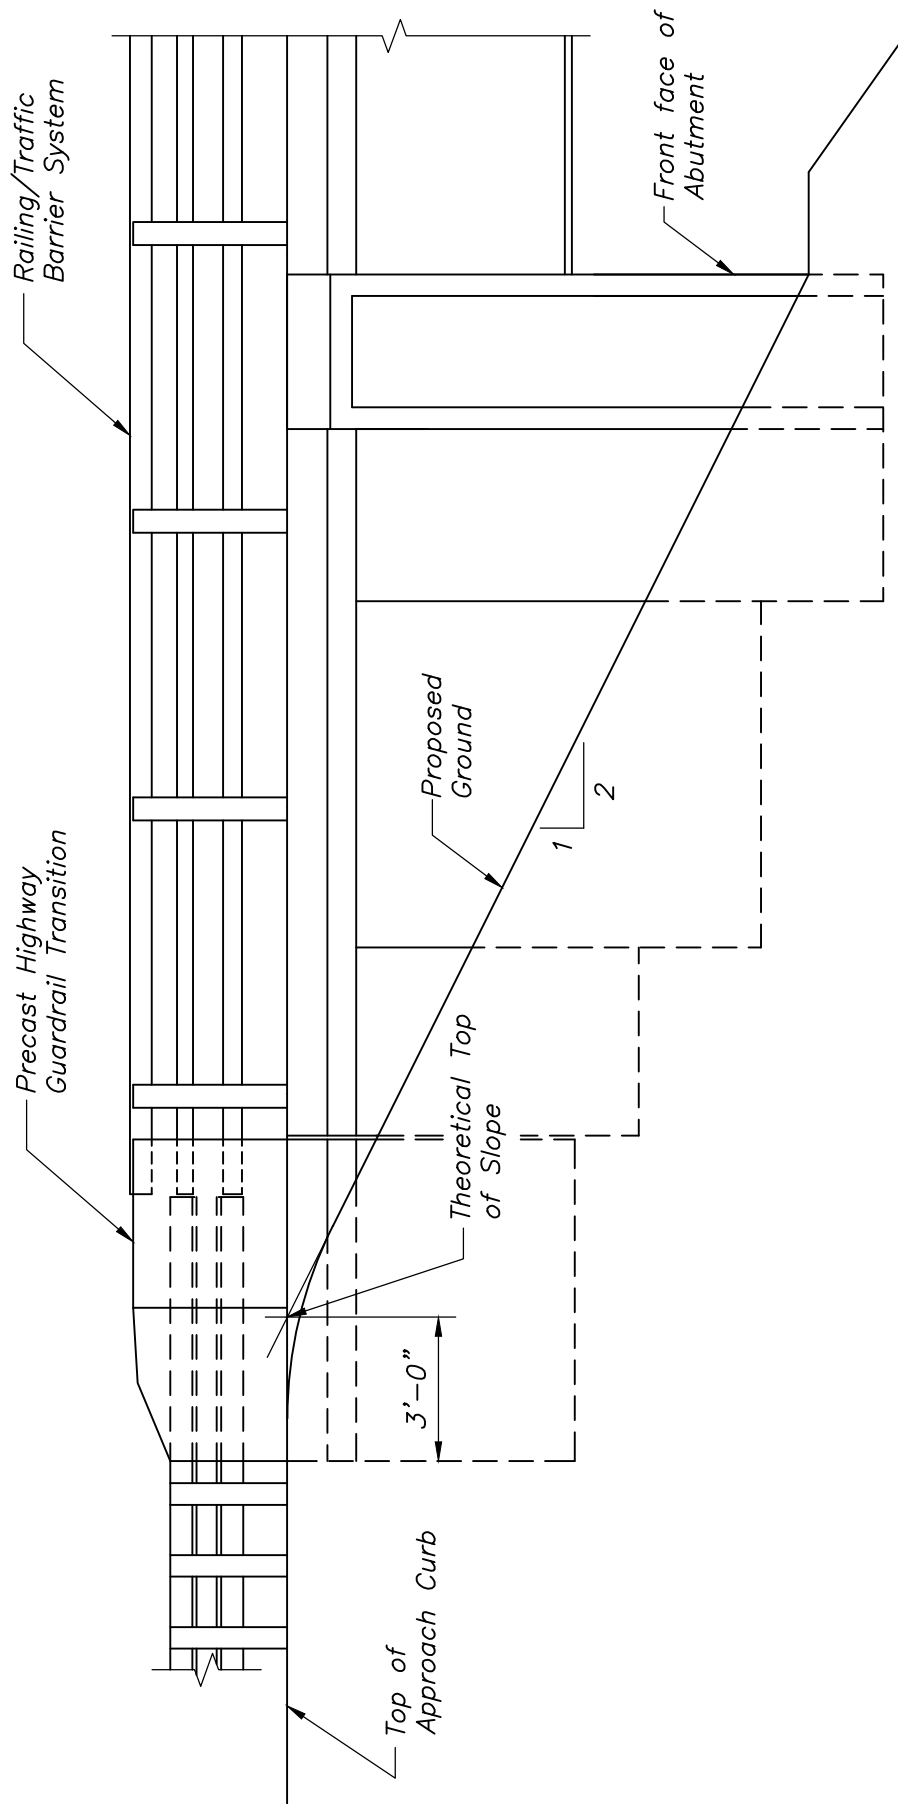

U-WINGWALL ELEVATION

NOT TO SCALE

NOTES:

1. The above is to be used to calculate the theoretical length of the wingwall.
2. U-Wingwall for non-semi integral abutments is similar, except for curtain wall.



LRFD BRIDGE
MANUAL, PART II

U-WINGWALL LENGTH

WINGWALL GEOMETRY

DATE OF ISSUE
JUNE 2013

DRAWING NUMBER

2.3.1