
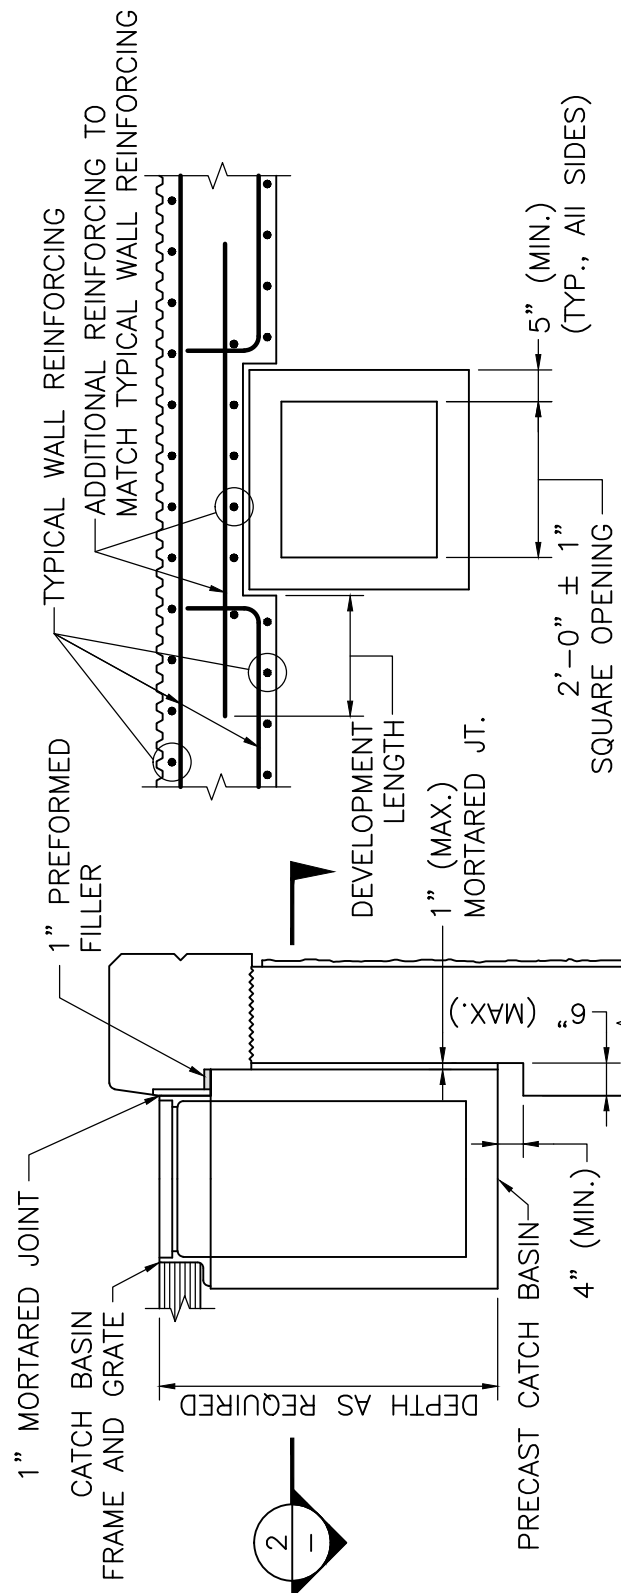


CATCH BASIN AT U-BACK WINGWALL

WINGWALL DETAILS

DATE OF ISSUE
 JUNE 2013

DRAWING NUMBER
3.2.11

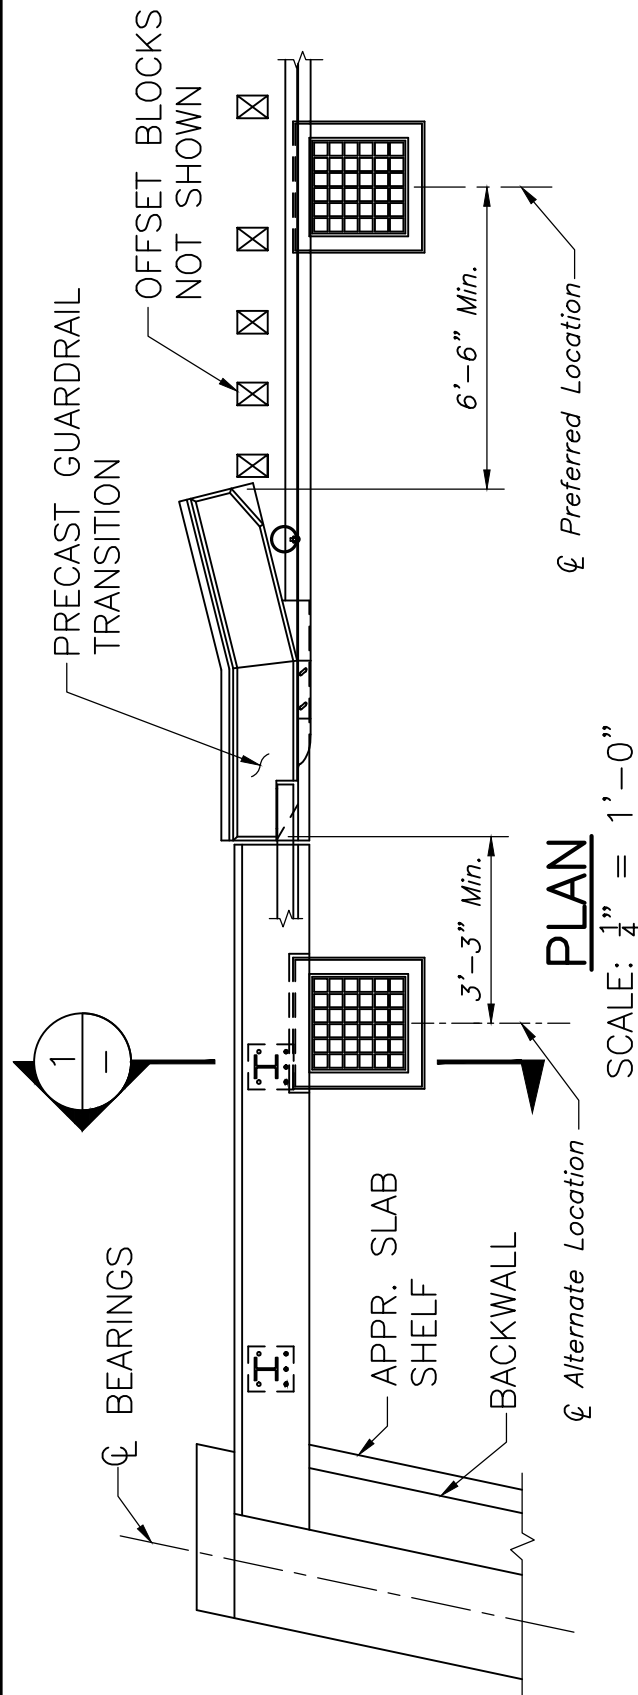

SECTION 2
 SCALE: 1/2" = 1'-0"

SECTION 1
 SCALE: 1/2" = 1'-0"